
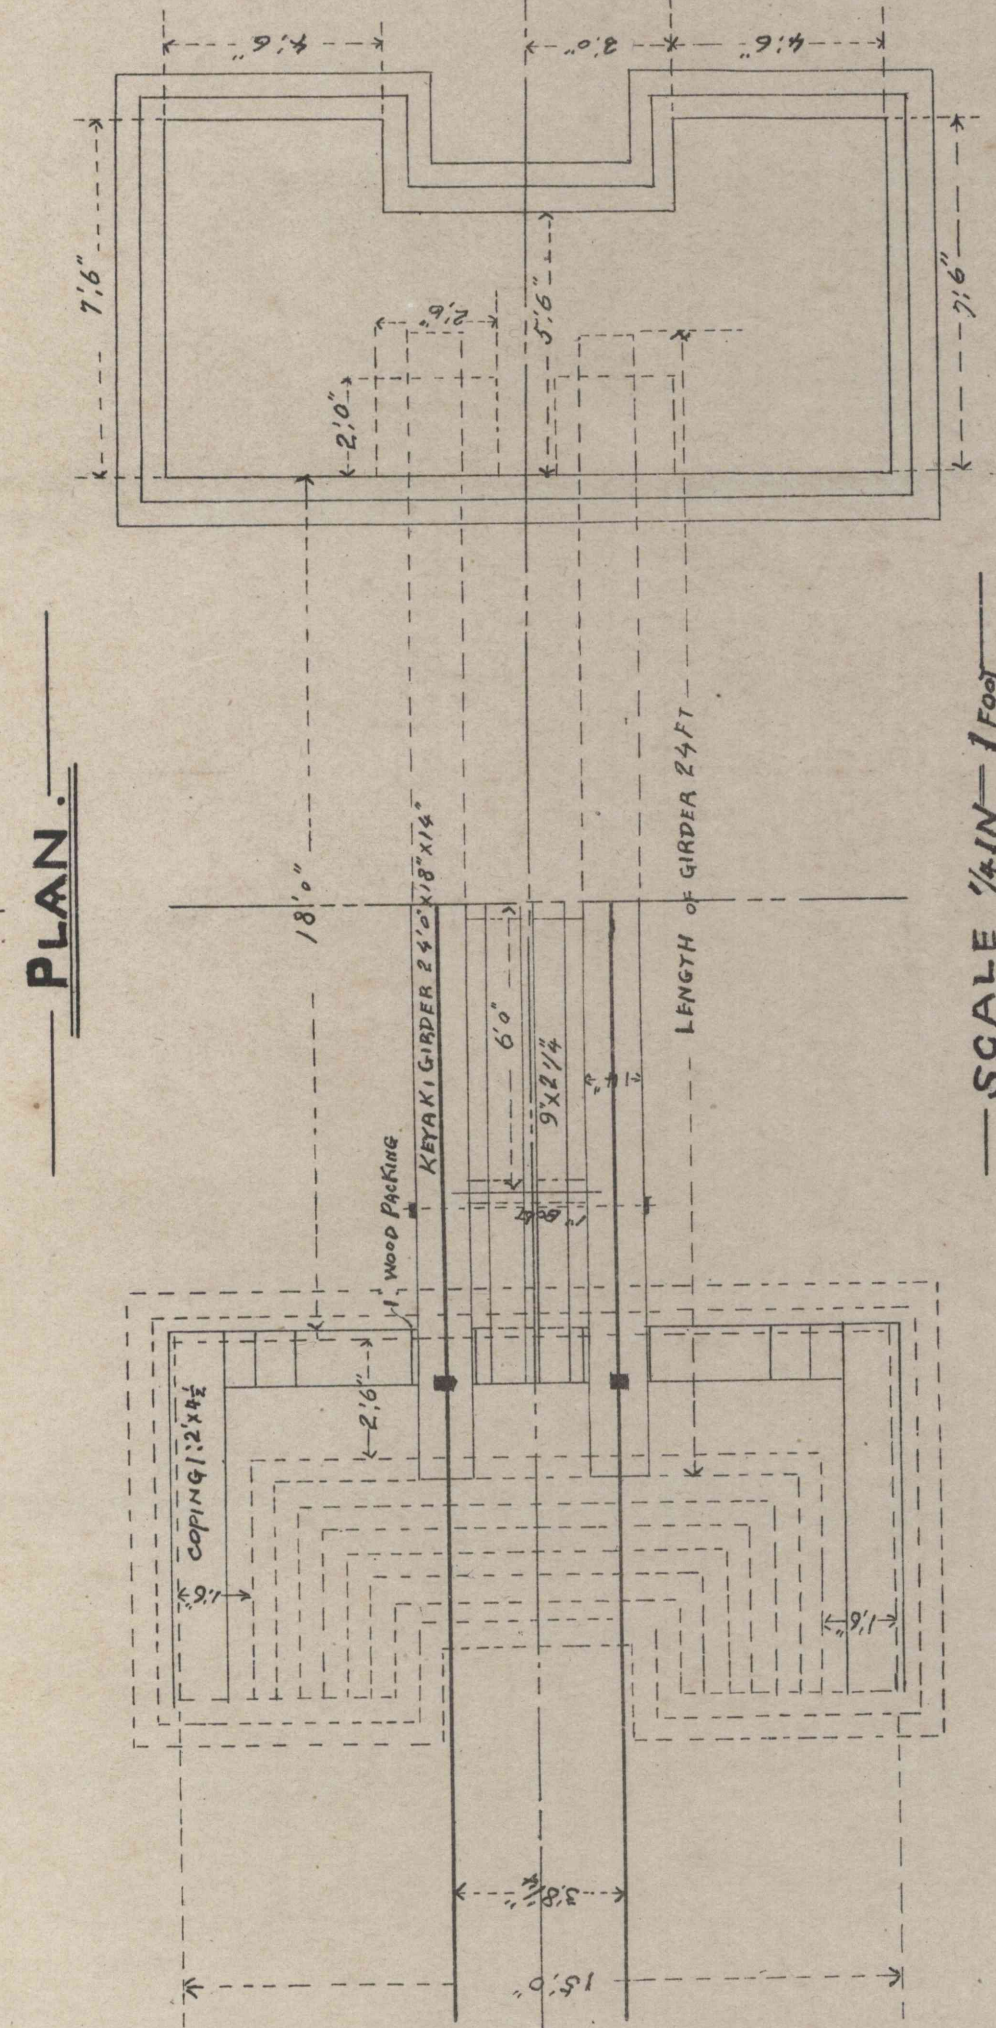
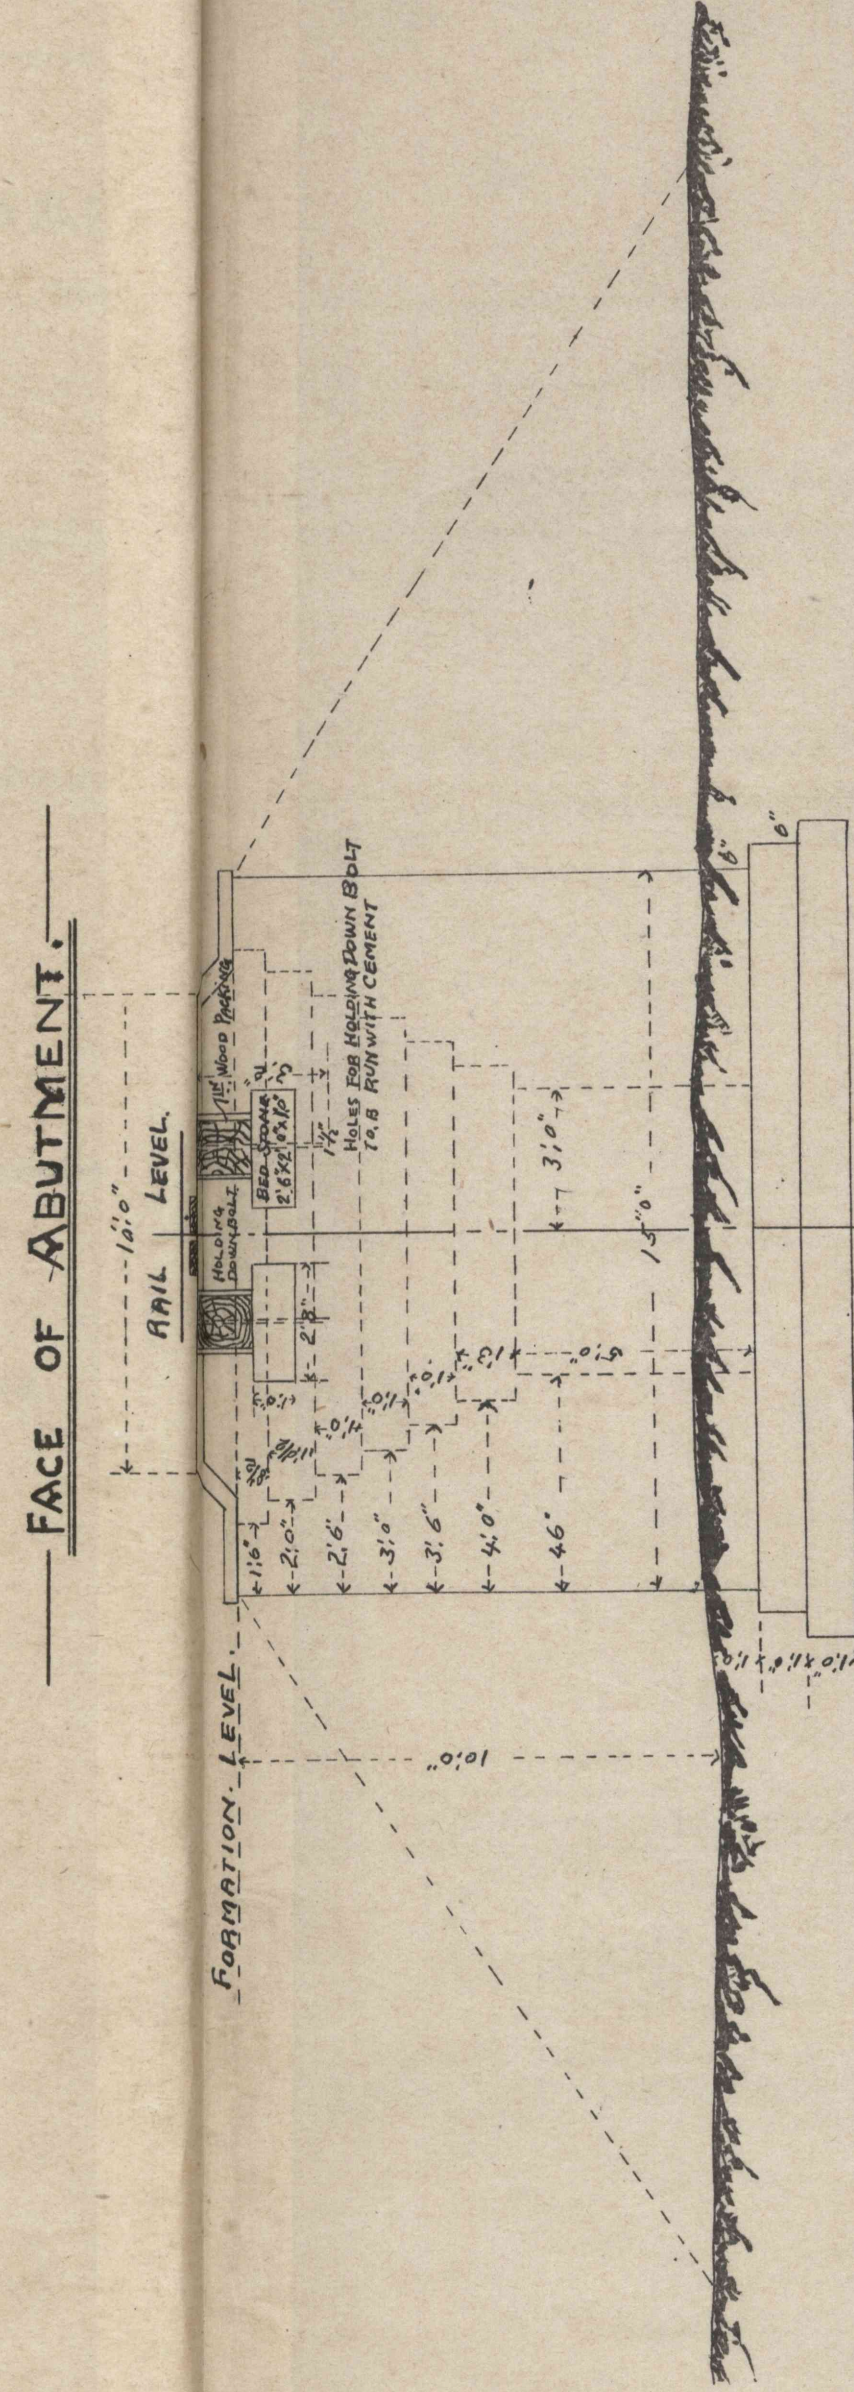


TYPE DRAWING
FOR
KEYAKI TIMBER GIRDERS FOR 18 FT SPANS

第六圖

NOTE THIS DRAWING IS FOR RUBBLE WORK. IF BUILT OF BRICKS, THE THICKNESS OF THE WALLS MAY BE REDUCED BY $\frac{1}{2}$ OR THE WHOLE, EXCEPTING THE UPPER PORTION WHICH CAN NOT BE REDUCED IN THE SAME PROPORTION. CARE SHOULD BE TAKEN THAT THE TIMBER KEYAKI BE OF FULL SIZE AND FREE FROM SAP, SHAKES AND OTHER DEFECTS. ALL CONNECTION BETWEEN WOOD AND IRON TO BE COVERED WITH RED LEAD. TWO THICKNESSES OF WELL TARRED FELT TO BE PLACED BETWEEN RUNNING TIMBERS AND BED STONE.

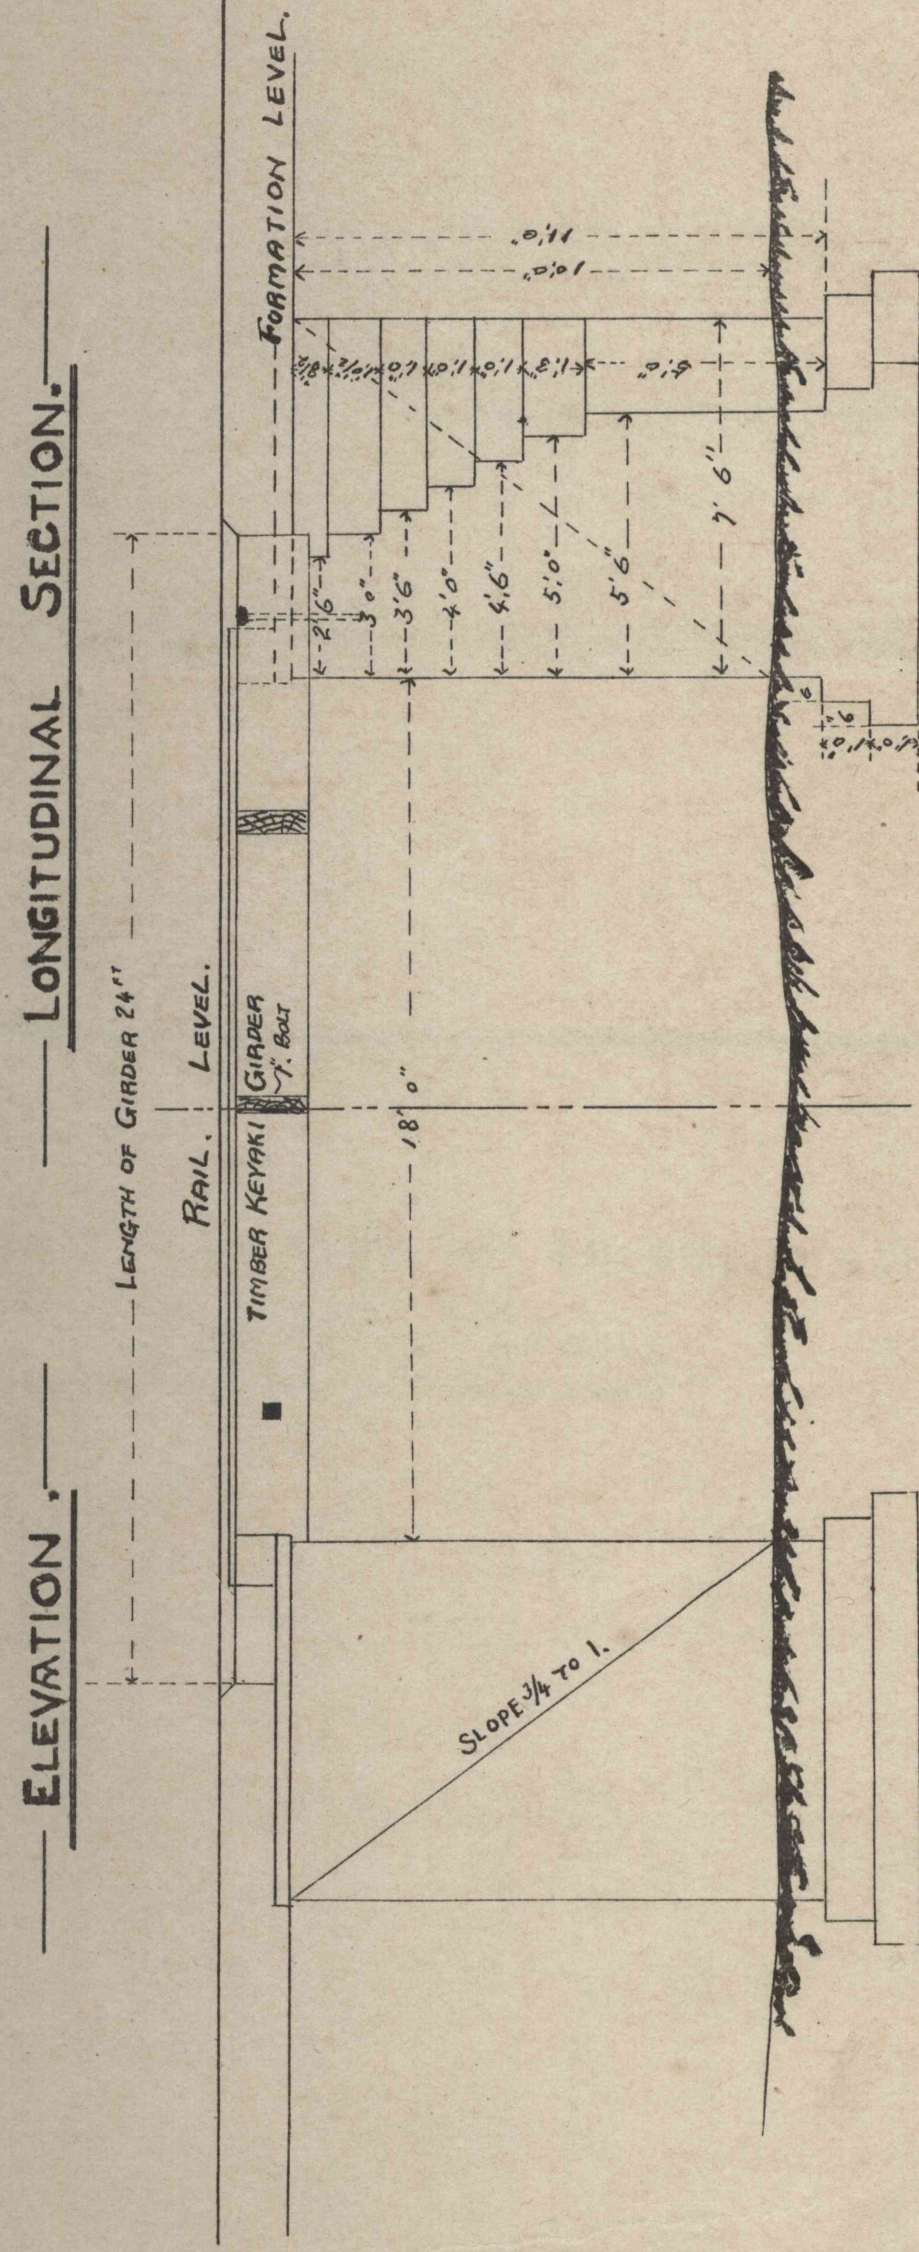

SCALE $\frac{1}{4}$ " = 1 FOOT