



停車場定規


貳等停車場 (甲)

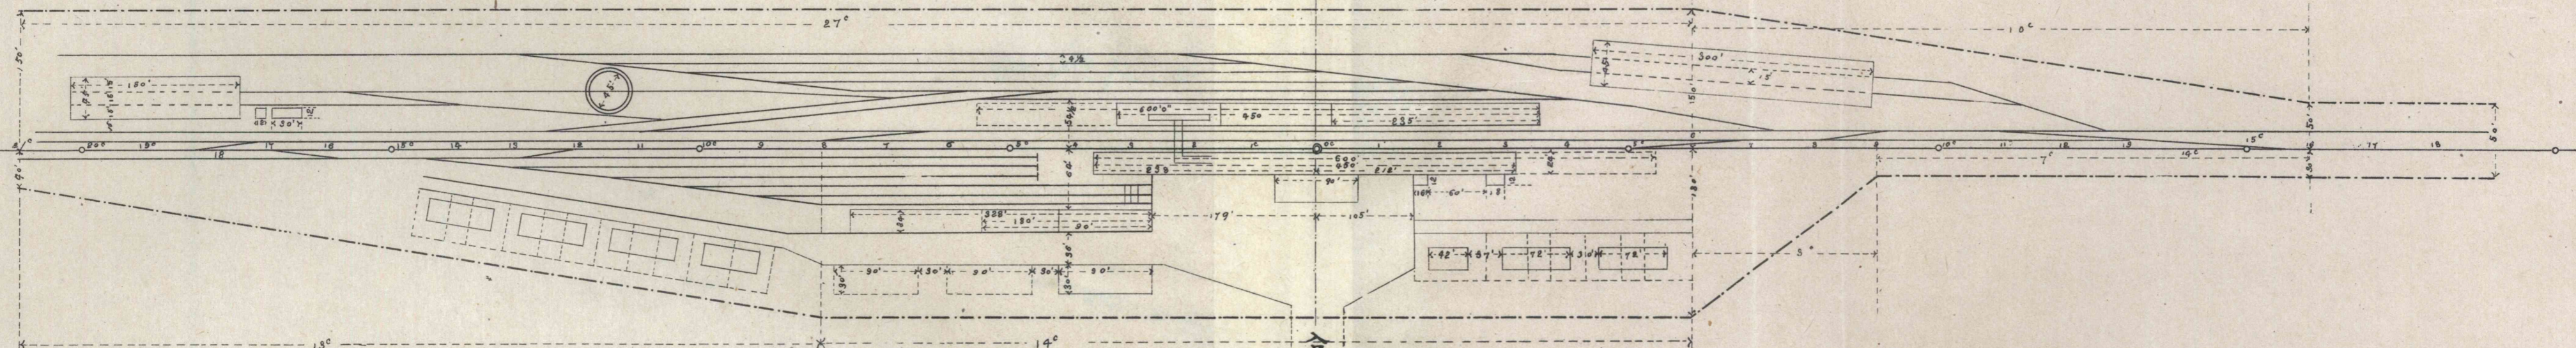


貳等停車場 (丙)

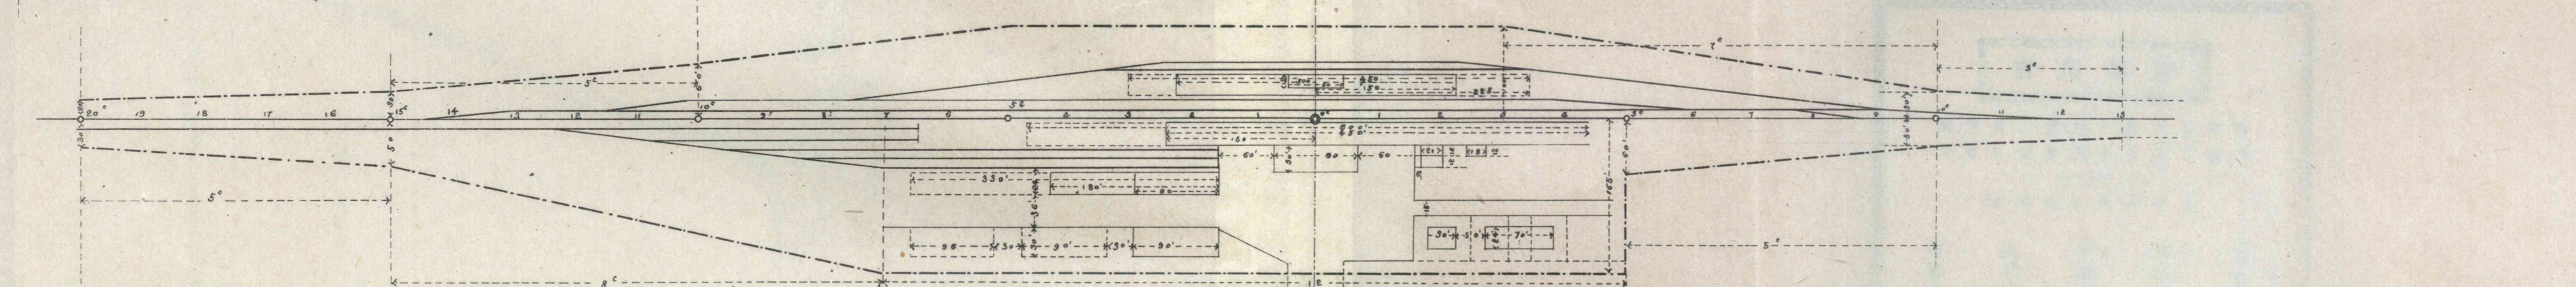


貳等停車場 (乙)

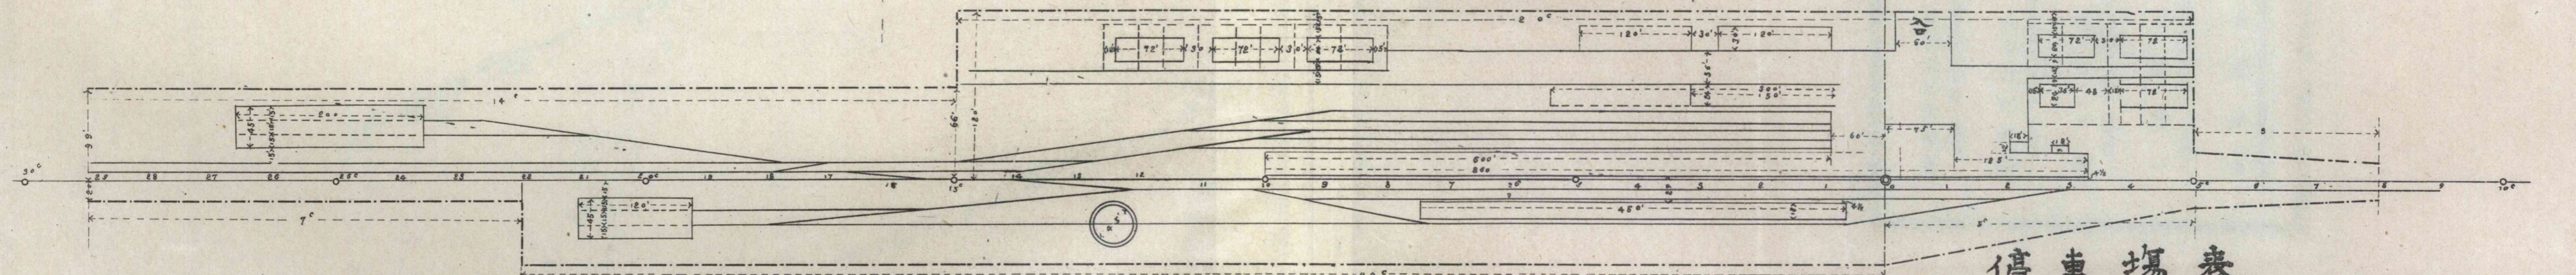


參等停車場 (甲)

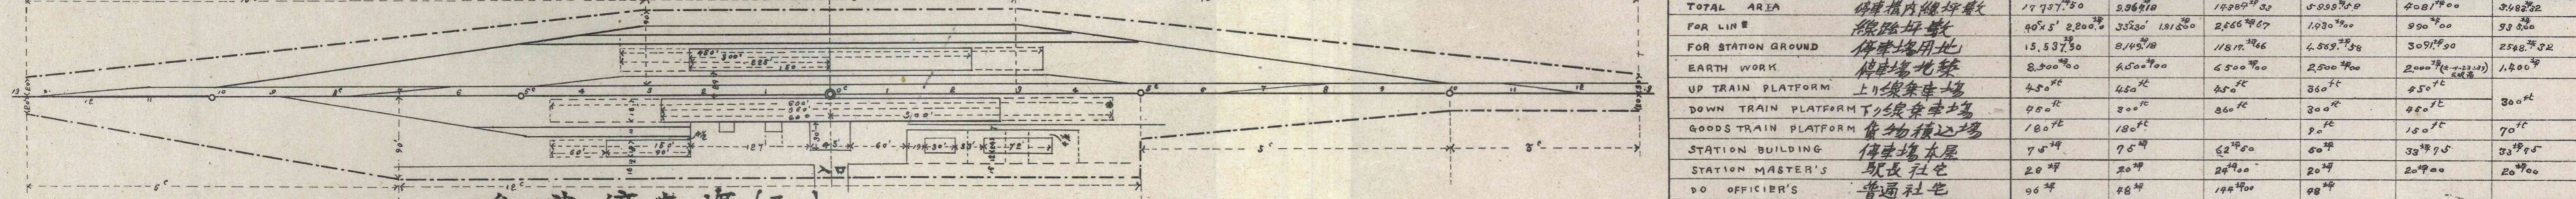

參等停車場 (乙)

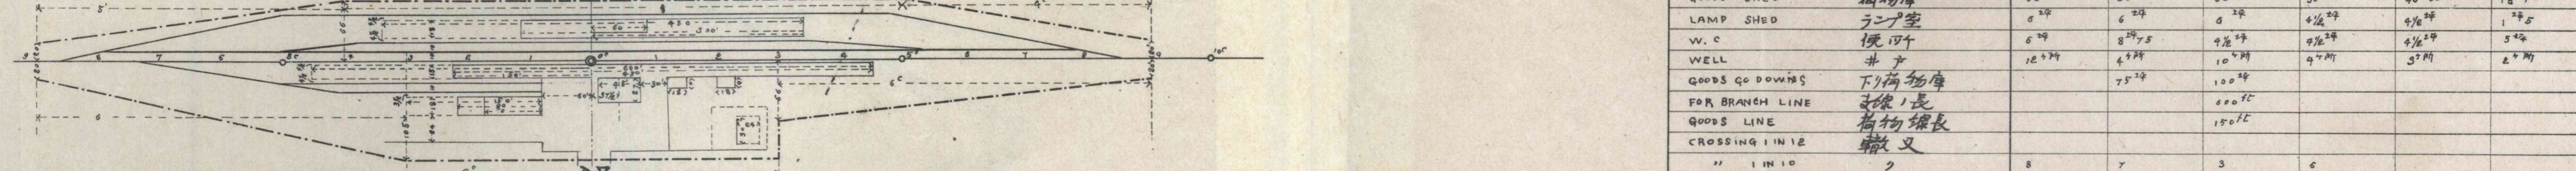

四等停車場

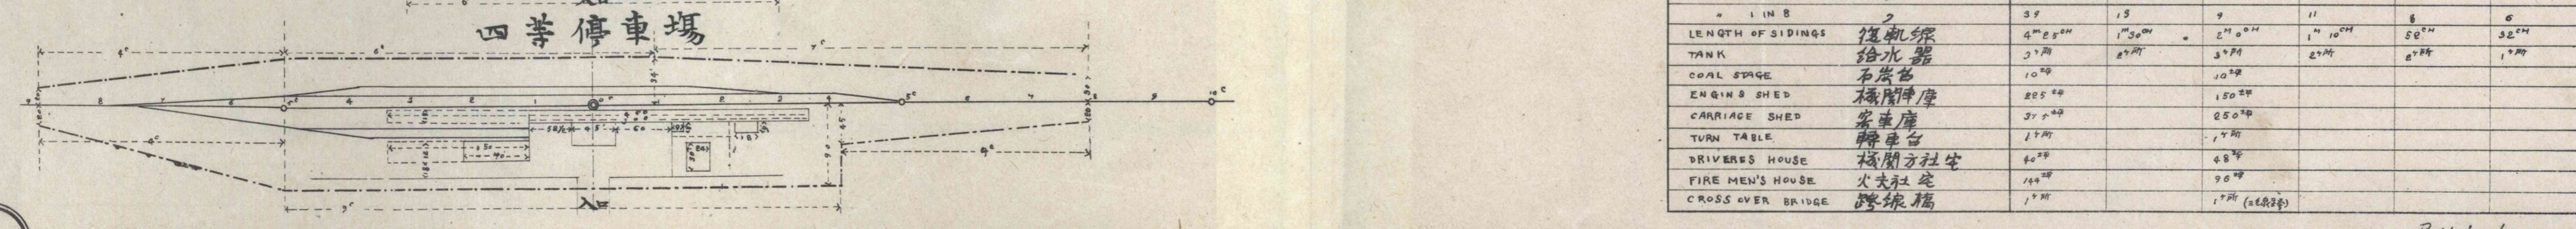

停車場表

| 種 類 | 貳等甲 | 貳等丙 | 貳等乙 | 參等甲 | 參等乙 | 四等 |
|----------------------|---------------|----------|---------------|----------|----------|----------|
| TOTAL AREA | 17,727.50 | 5,068.10 | 10,000.32 | 5,000.00 | 4,000.00 | 3,102.22 |
| FOR LINE | 40x5 2,200.00 | 3,320.00 | 2,200.00 | 1,000.00 | 900.00 | 53.20 |
| FOR STATION GROUND | 15,537.50 | 8,445.10 | 11,800.32 | 4,000.00 | 3,000.00 | 2,568.92 |
| EARTH WORK | 8,300.00 | 4,500.00 | 6,500.00 | 2,500.00 | 2,000.00 | 1,800.00 |
| UP TRAIN PLATFORM | 45.00 | 45.00 | 30.00 | 30.00 | 30.00 | 30.00 |
| DOWN TRAIN PLATFORM | 45.00 | 45.00 | 30.00 | 30.00 | 30.00 | 30.00 |
| GOODS TRAIN PLATFORM | 10.00 | 10.00 | 10.00 | 10.00 | 10.00 | 10.00 |
| STATION BUILDING | 7.00 | 7.00 | 6.00 | 6.00 | 3.00 | 3.00 |
| STATION MASTER'S | 2.00 | 2.00 | 2.00 | 2.00 | 2.00 | 2.00 |
| PO OFFICER'S | 0.50 | 0.50 | 0.50 | 0.50 | 0.50 | 0.50 |
| WAITING SHED ON D.P. | 8.00 | 8.00 | 20.00 (60x12) | 11.00 | 20.00 | 20.00 |
| GOODS SHED | 0.00 | 0.00 | 0.00 | 0.00 | 40.00 | 1.00 |
| LAMP SHED | 0.00 | 6.00 | 0.00 | 0.00 | 0.00 | 1.00 |
| W.C. | 0.00 | 8.00 | 0.00 | 0.00 | 0.00 | 0.00 |
| WELL | 10.00 | 4.00 | 10.00 | 0.00 | 0.00 | 0.00 |
| GOODS GO DOWN | 0.00 | 0.00 | 10.00 | 0.00 | 0.00 | 0.00 |
| FOR BRANCH LINE | 0.00 | 0.00 | 0.00 | 0.00 | 0.00 | 0.00 |
| GOODS LINE | 0.00 | 0.00 | 15.00 | 0.00 | 0.00 | 0.00 |
| CROSSING IN LINE | 0.00 | 0.00 | 0.00 | 0.00 | 0.00 | 0.00 |
| " IN 10 | 8 | 7 | 3 | 0 | 0 | 0 |
| " IN 8 | 3 | 1 | 0 | 0 | 0 | 0 |
| LENGTH OF SIDINGS | 4,200.00 | 1,300.00 | 2,100.00 | 1,100.00 | 500.00 | 300.00 |
| TANK | 0.00 | 0.00 | 0.00 | 0.00 | 0.00 | 0.00 |
| COAL SPAGE | 10.00 | 0.00 | 10.00 | 0.00 | 0.00 | 0.00 |
| ENGINE SHED | 200.00 | 0.00 | 150.00 | 0.00 | 0.00 | 0.00 |
| CARRIAGE SHED | 30.00 | 0.00 | 250.00 | 0.00 | 0.00 | 0.00 |
| TURN TABLE | 1.00 | 0.00 | 1.00 | 0.00 | 0.00 | 0.00 |
| DRIVERS HOUSE | 60.00 | 0.00 | 48.00 | 0.00 | 0.00 | 0.00 |
| FIRE MEN'S HOUSE | 100.00 | 0.00 | 90.00 | 0.00 | 0.00 | 0.00 |
| CROSS OVER BRIDGE | 1.00 | 0.00 | 1.00 (60x20) | 0.00 | 0.00 | 0.00 |

R. Uehara