
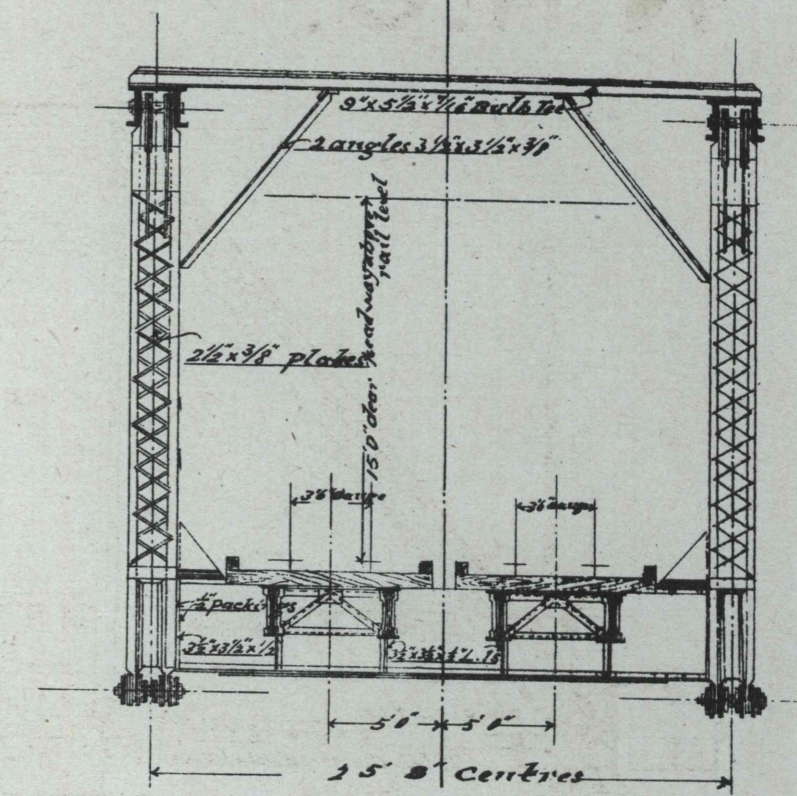



N.R.C.

STEEL SPAN 206'-3" CENTRES OF BEARINGS


DOUBLE TRACK

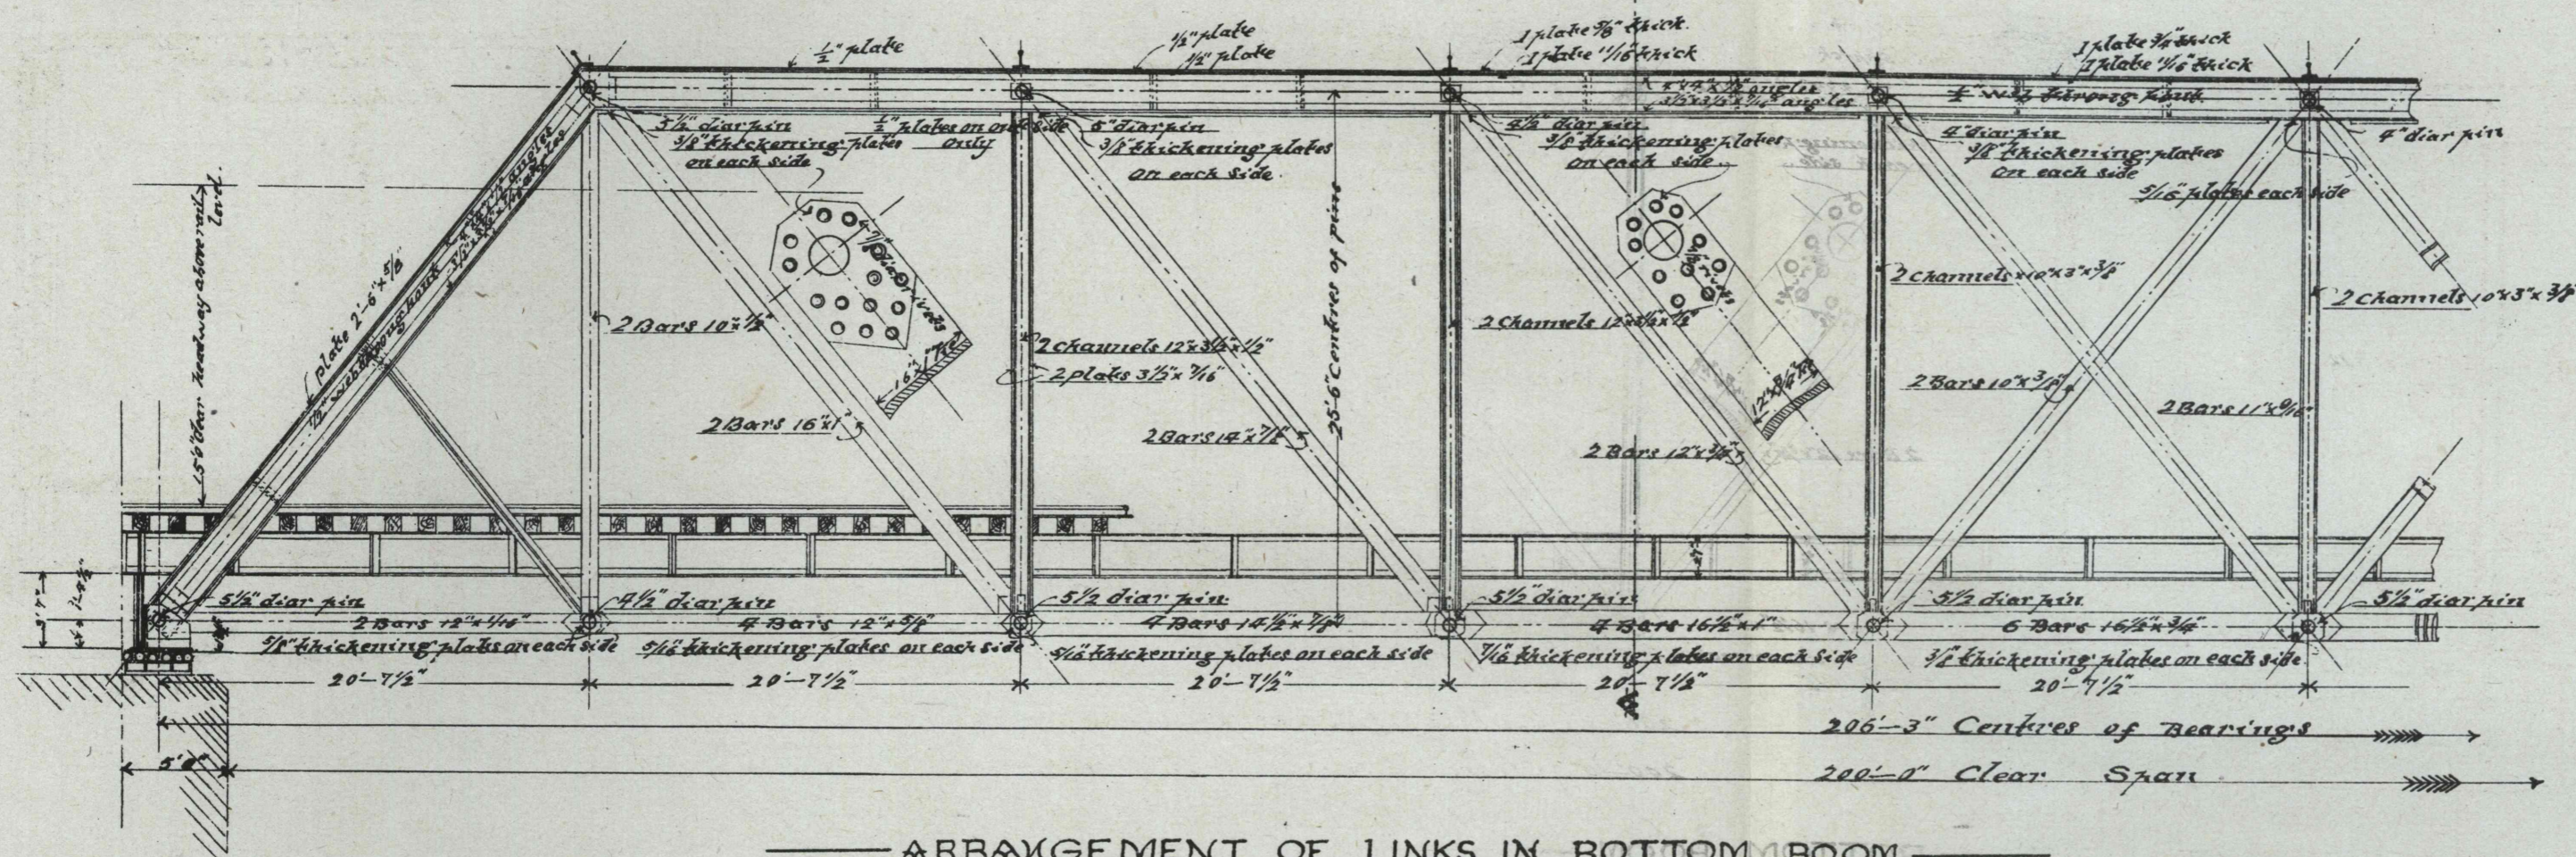


ARRANGEMENT OF LINKS IN BOTTOM BOOM

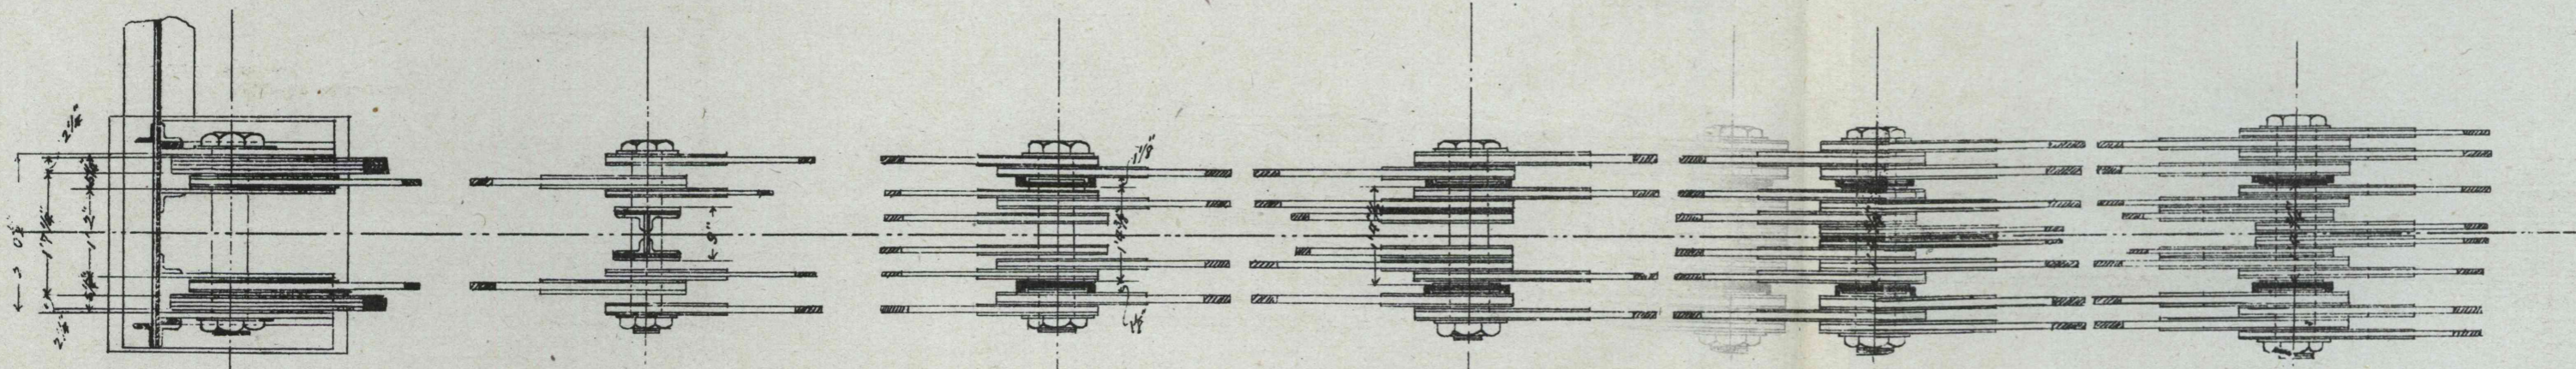


PART SECTIONAL PLAN

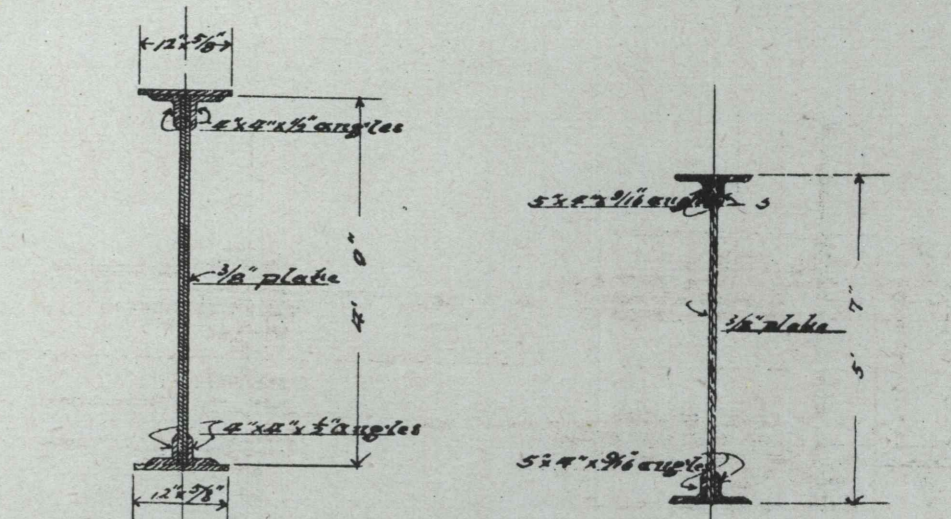


SECTION OF ORDINARY CROSS GIRDER SECTION OF END CROSS GIRDER

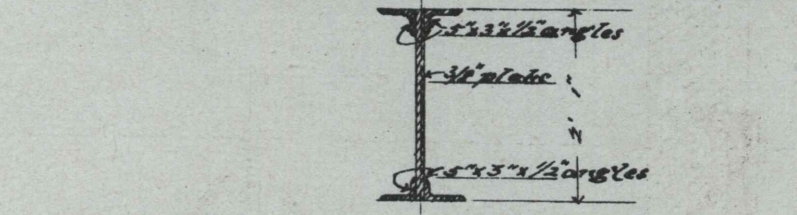

SECTION OF RAIL GIRDER

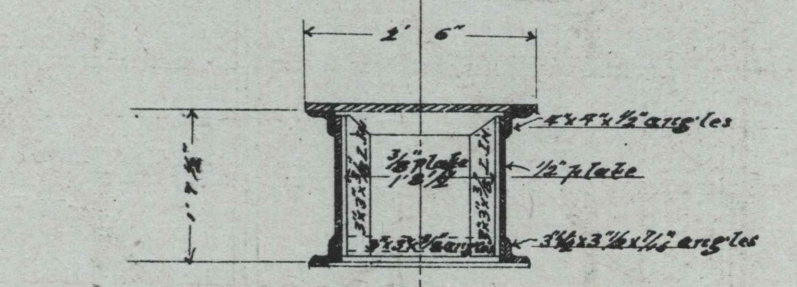

SECTION OF TOP BOOM

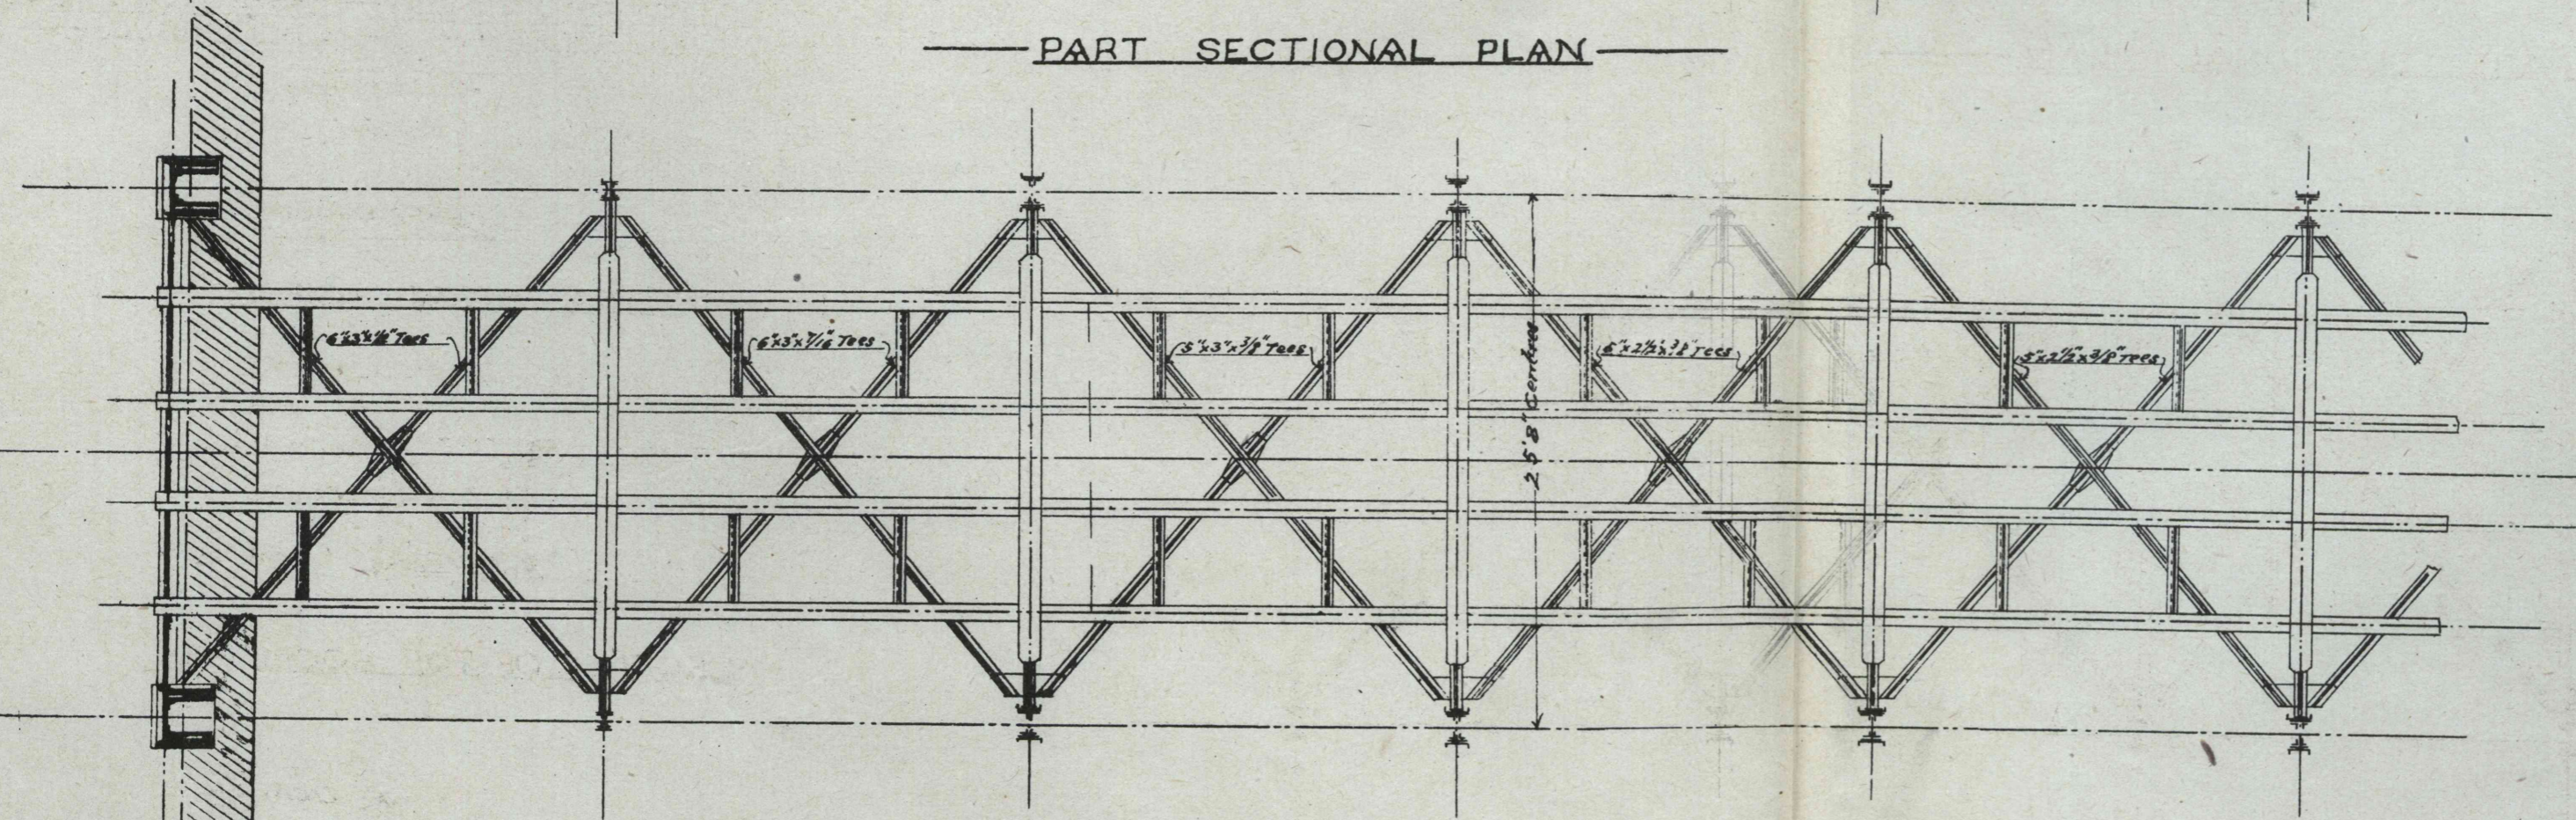

SCALES = 1/4\"/>

R. Uchida.