



I. G. R. USUI RAIL-WAY
No 6 TUNNEL

FRONT ELEVATION

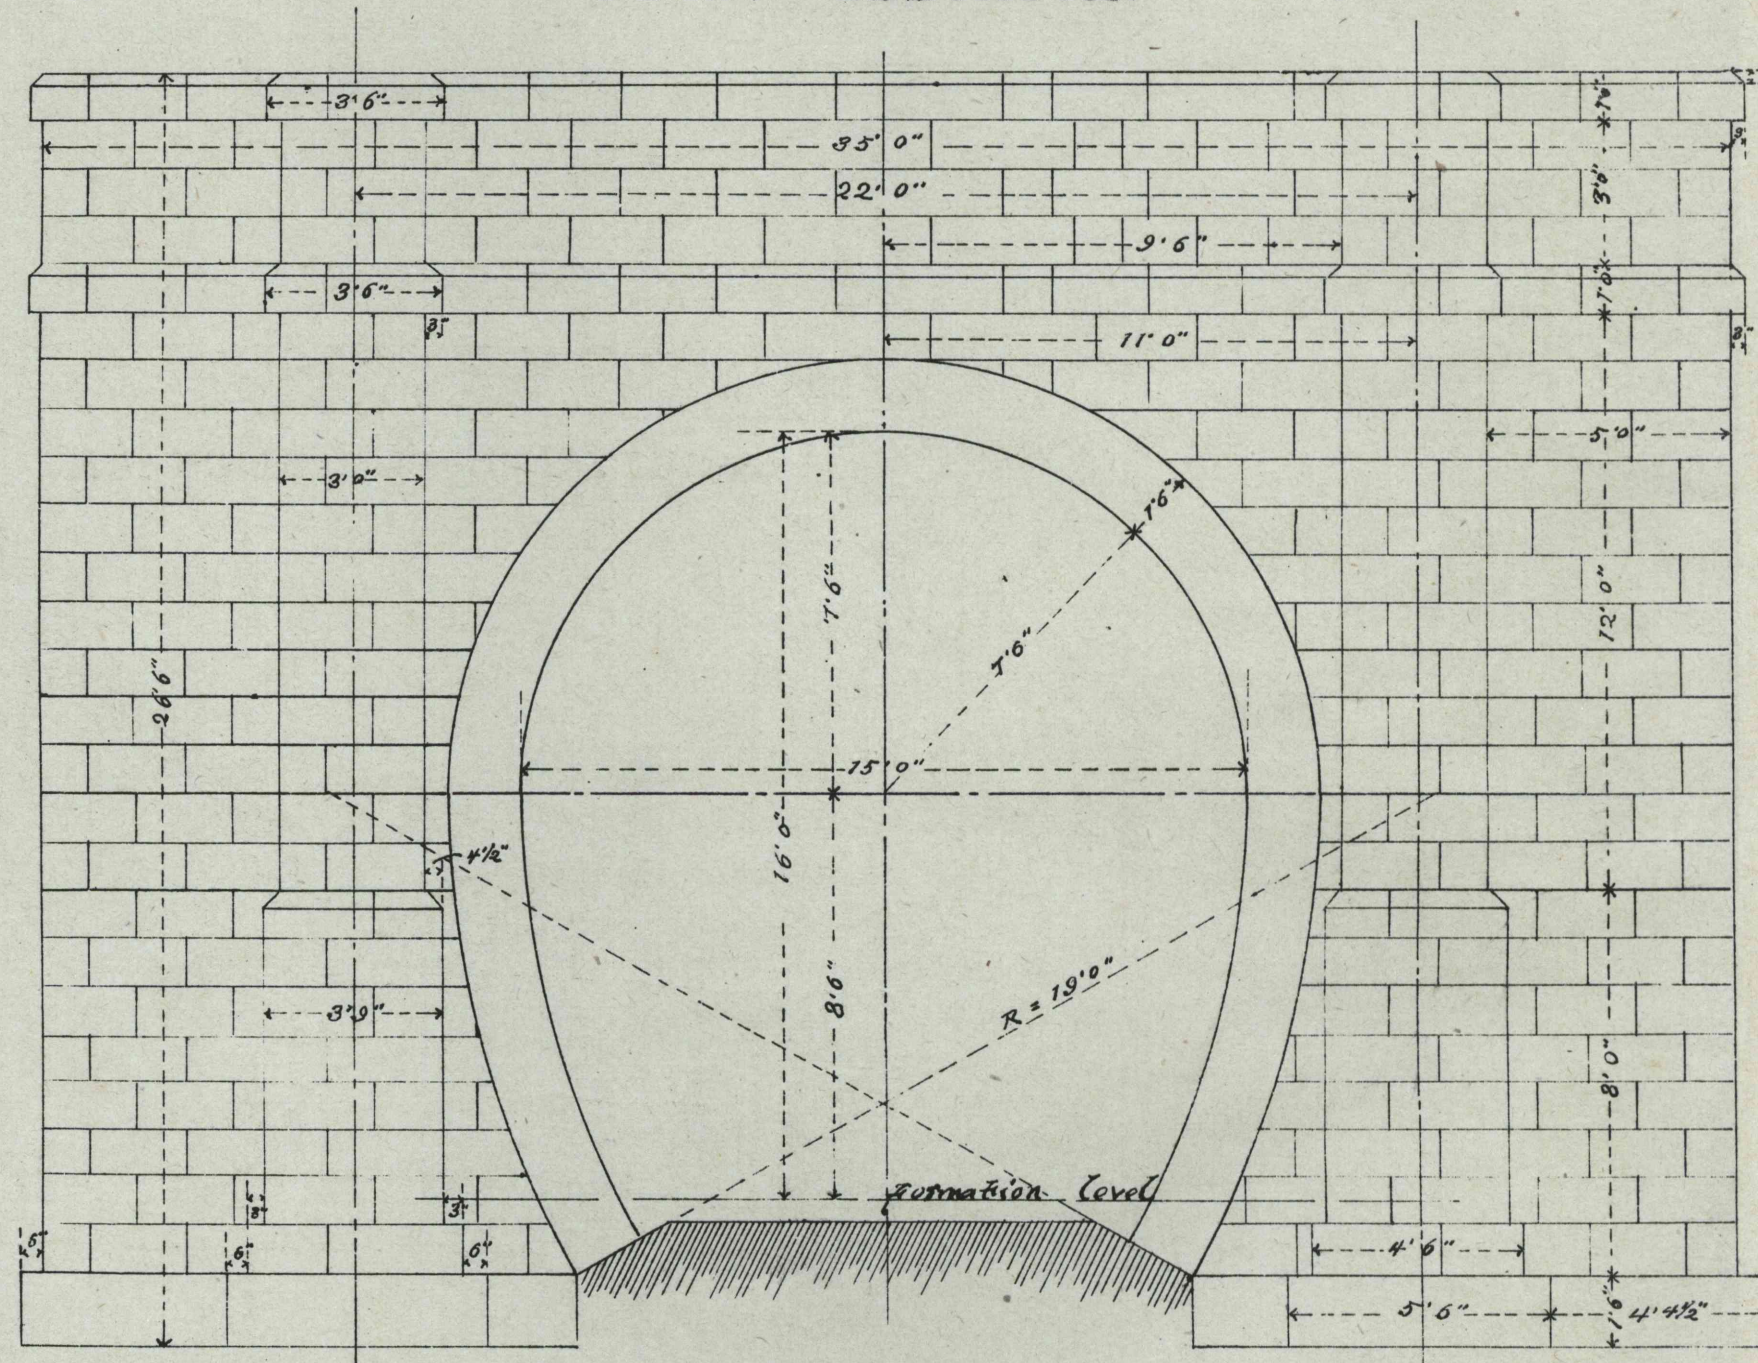

SIDE ELEVATION

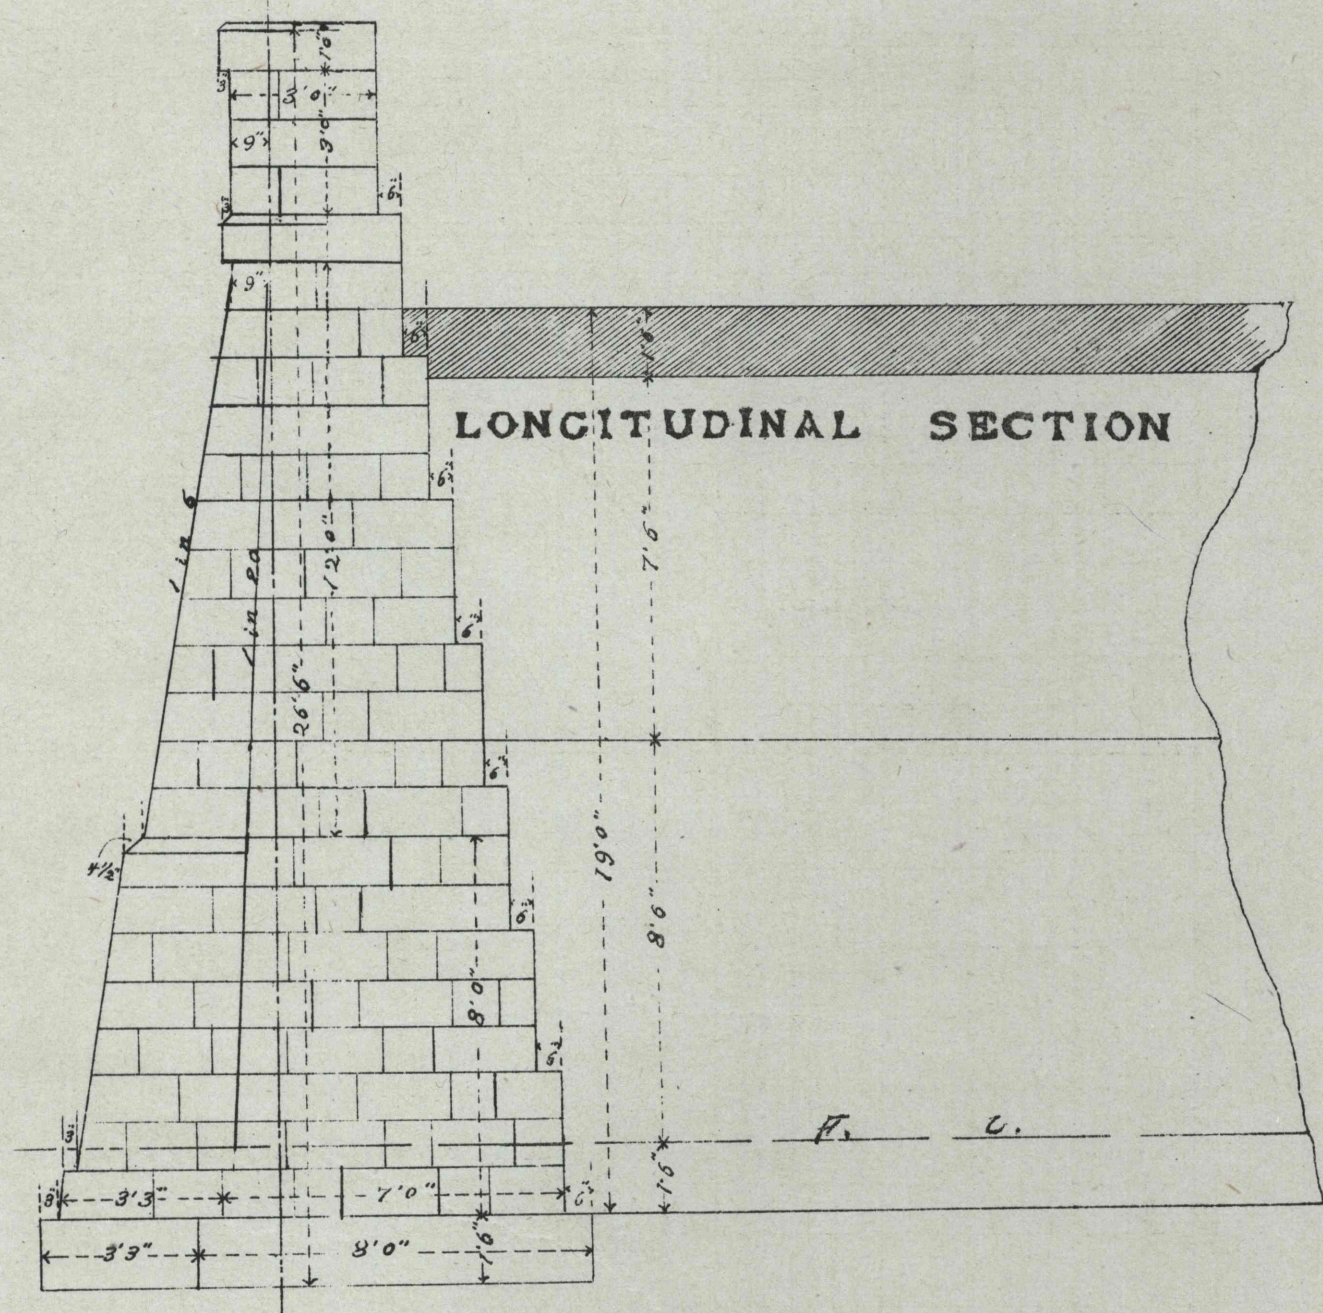

延長千七百九拾貳呎

岩石

總經費八万八千六百六拾八圓

壹呎=付四拾九圓

Scale 1/4 inch to 1 foot

R. Uchida