
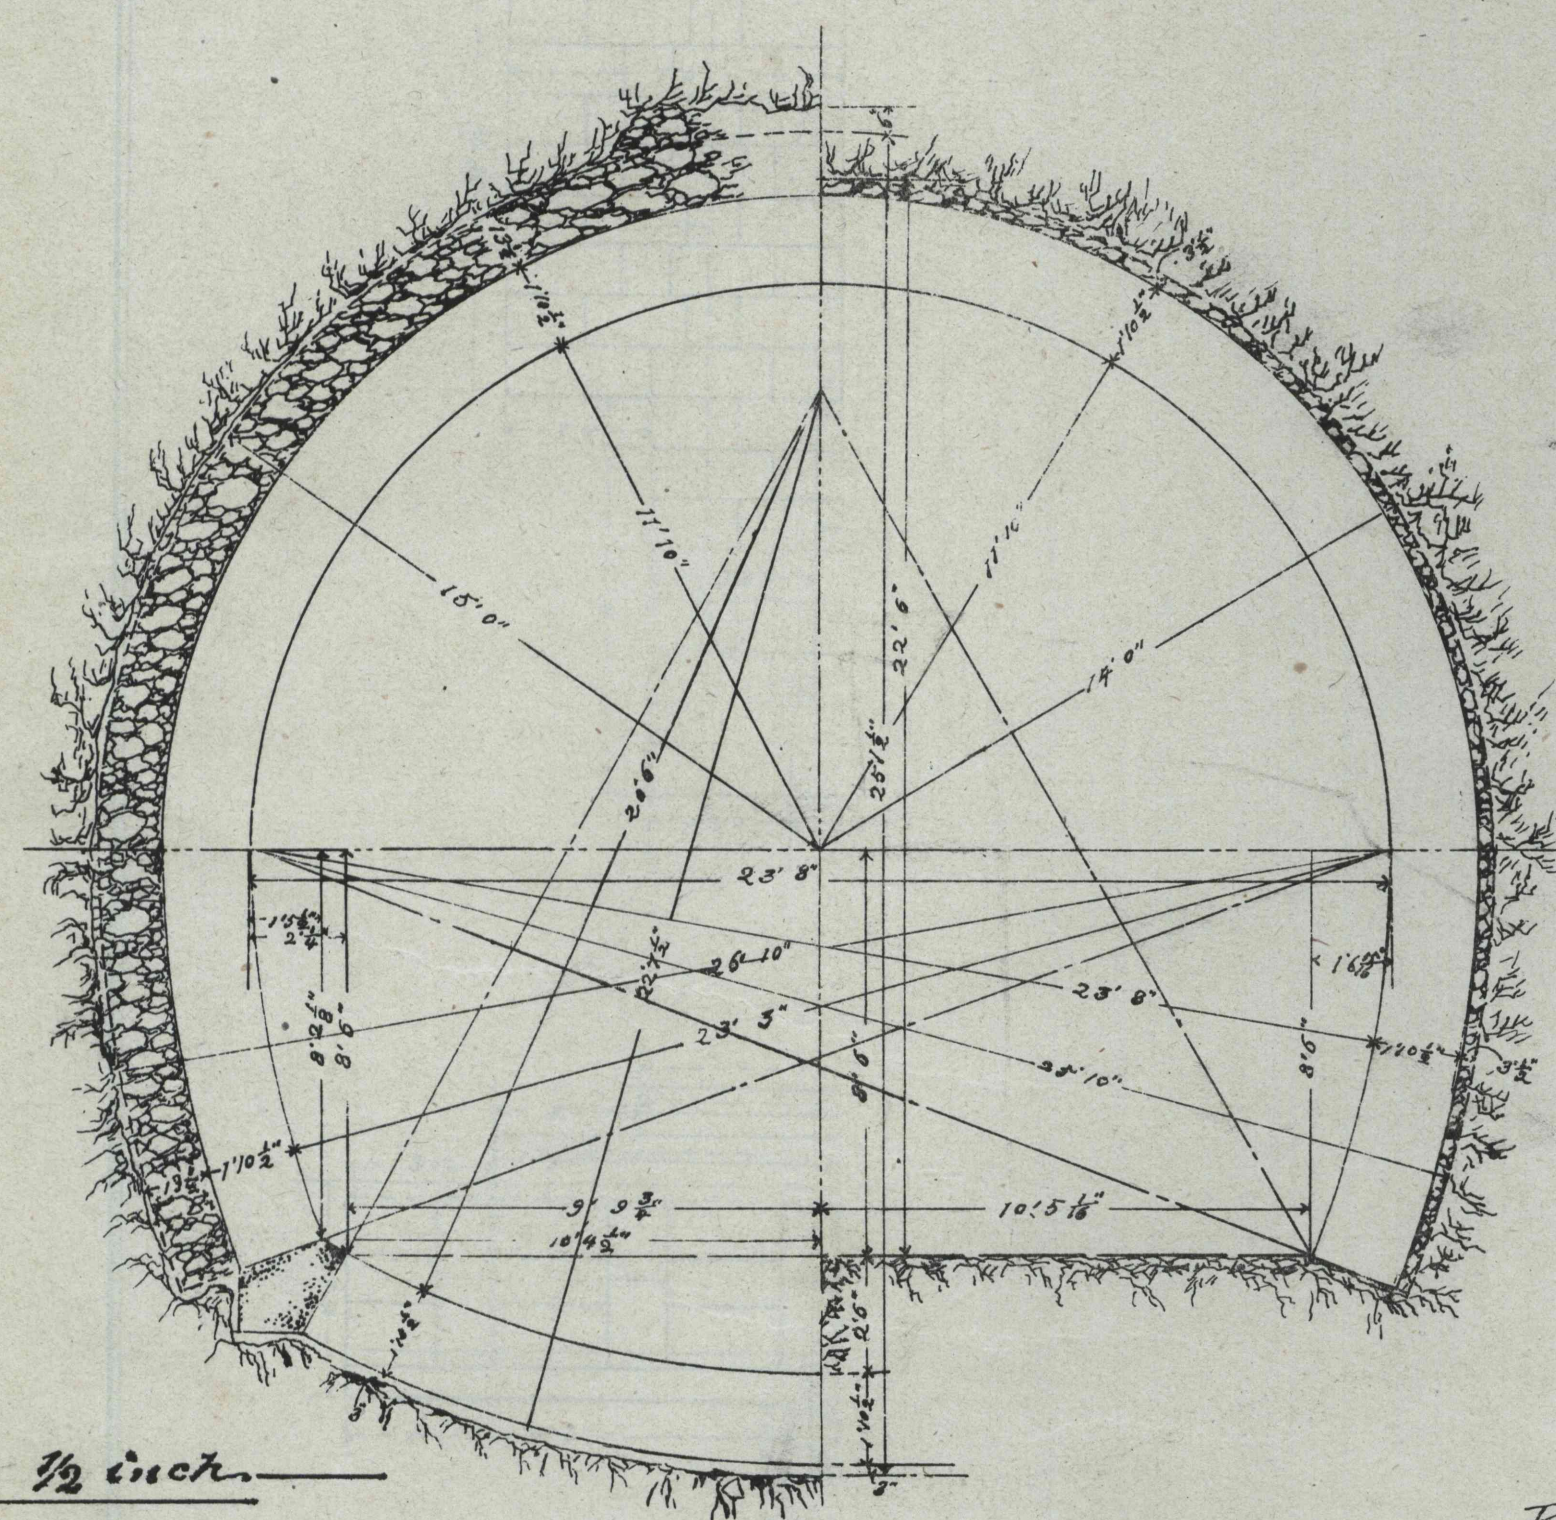
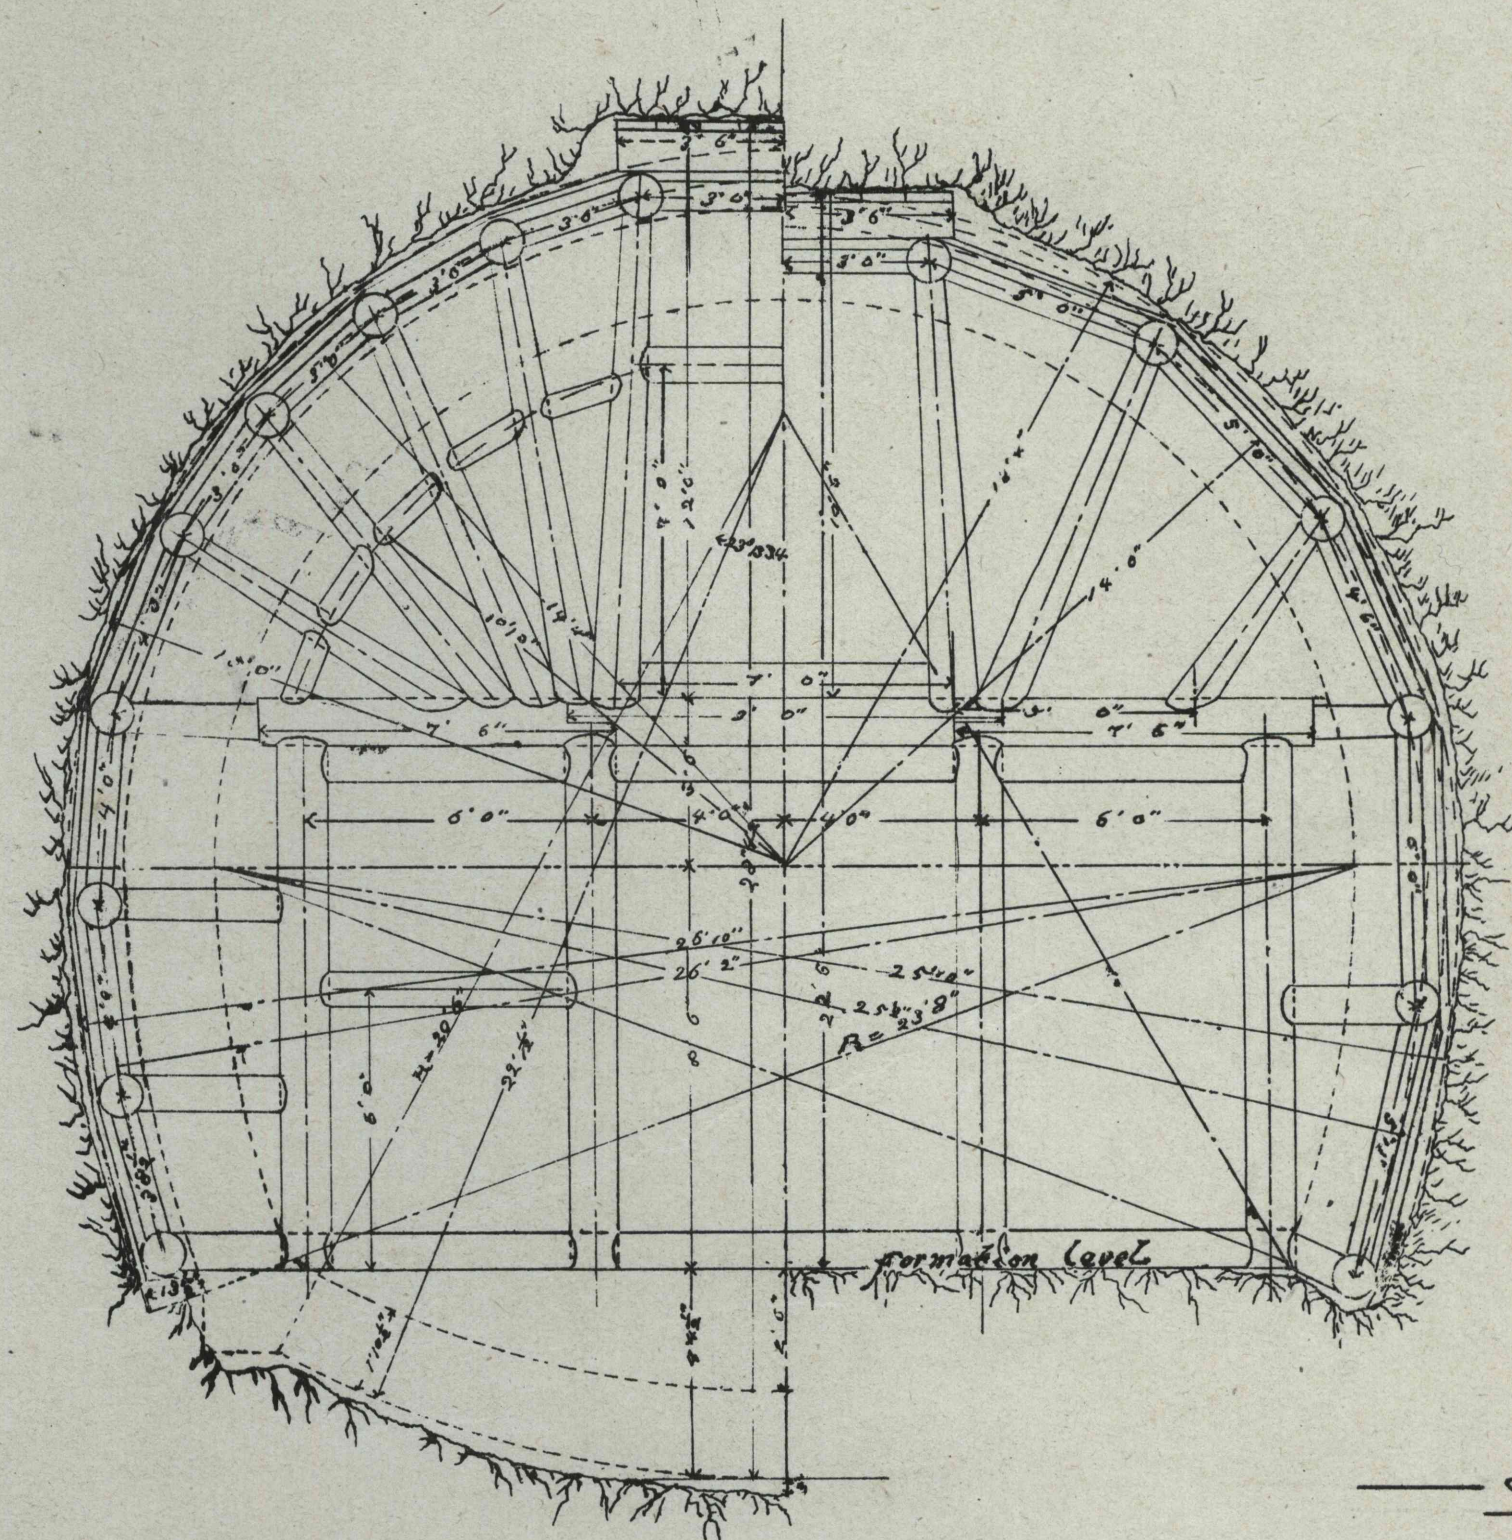
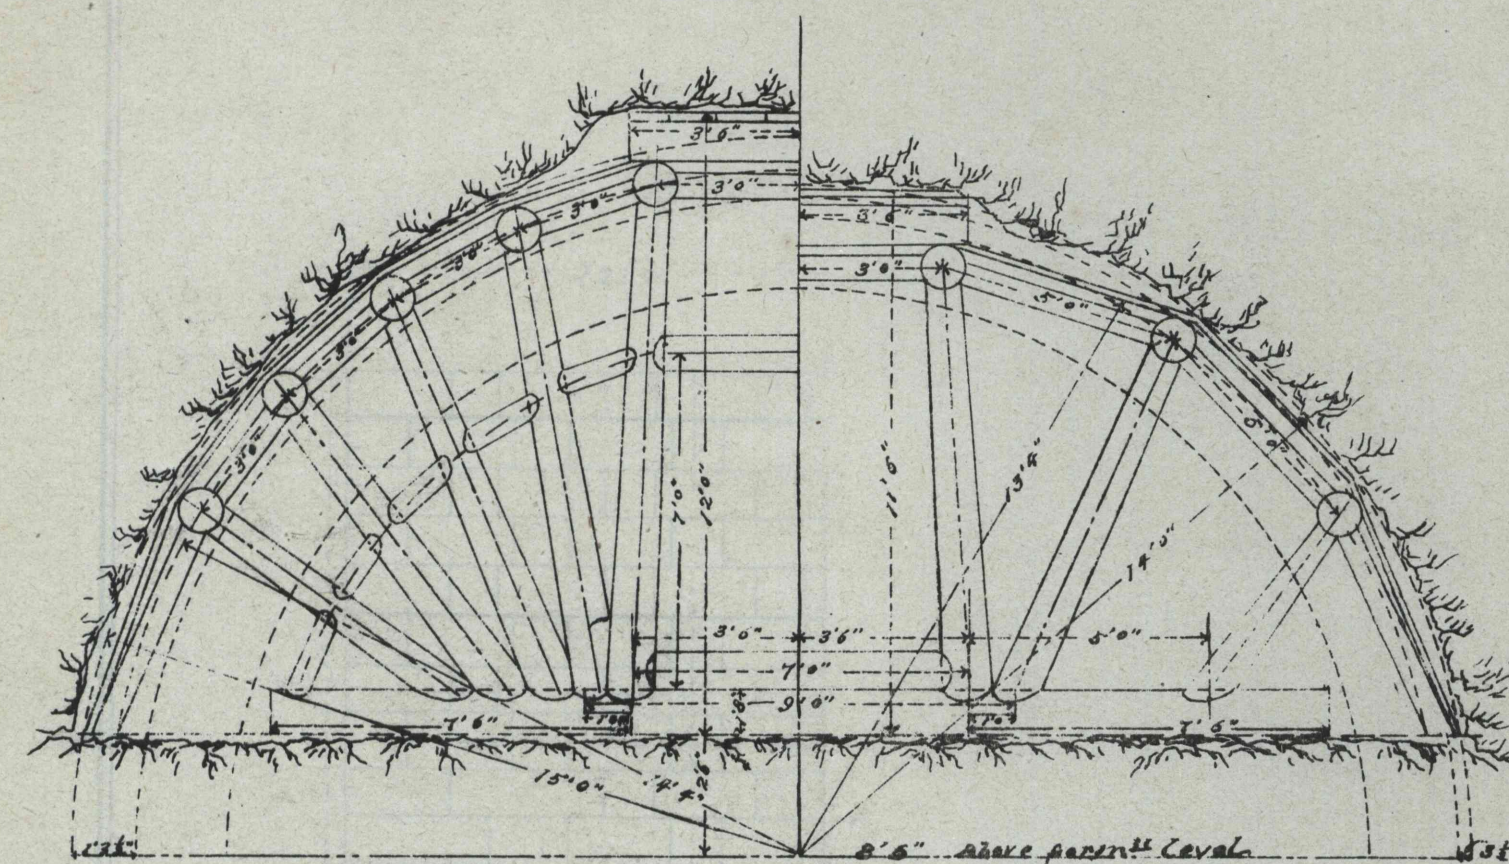


TIMBERING OF DOUBLE LINE TUNNEL

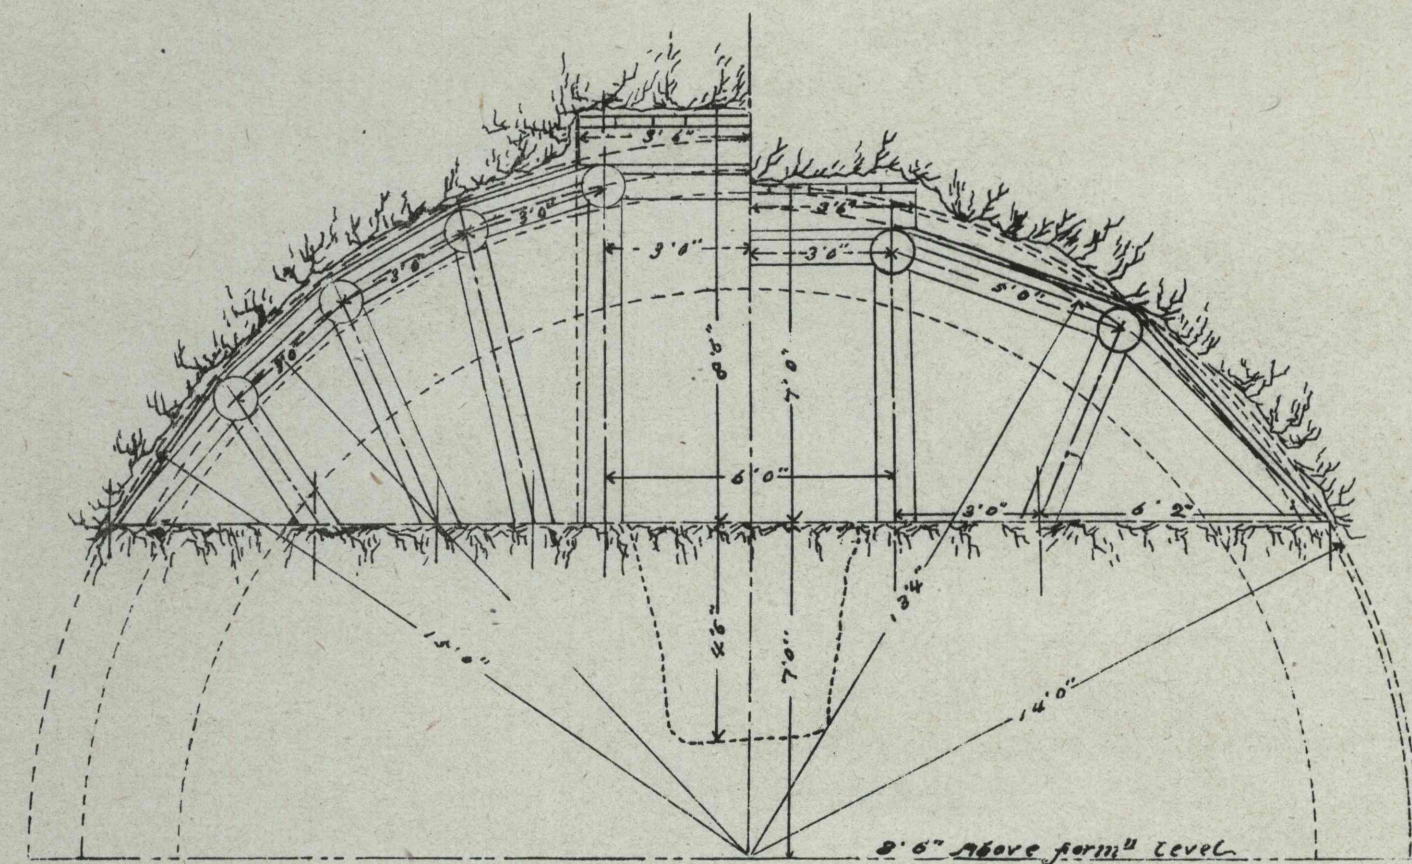

— Scale 1 foot to 1/2 inch. —

R. Uchida