



I. G. R.

ITAYA TUNNEL NO 16 ENTRANCE (total length = 4^m 0^c 95^l 5.)


FRONT ELEVATION

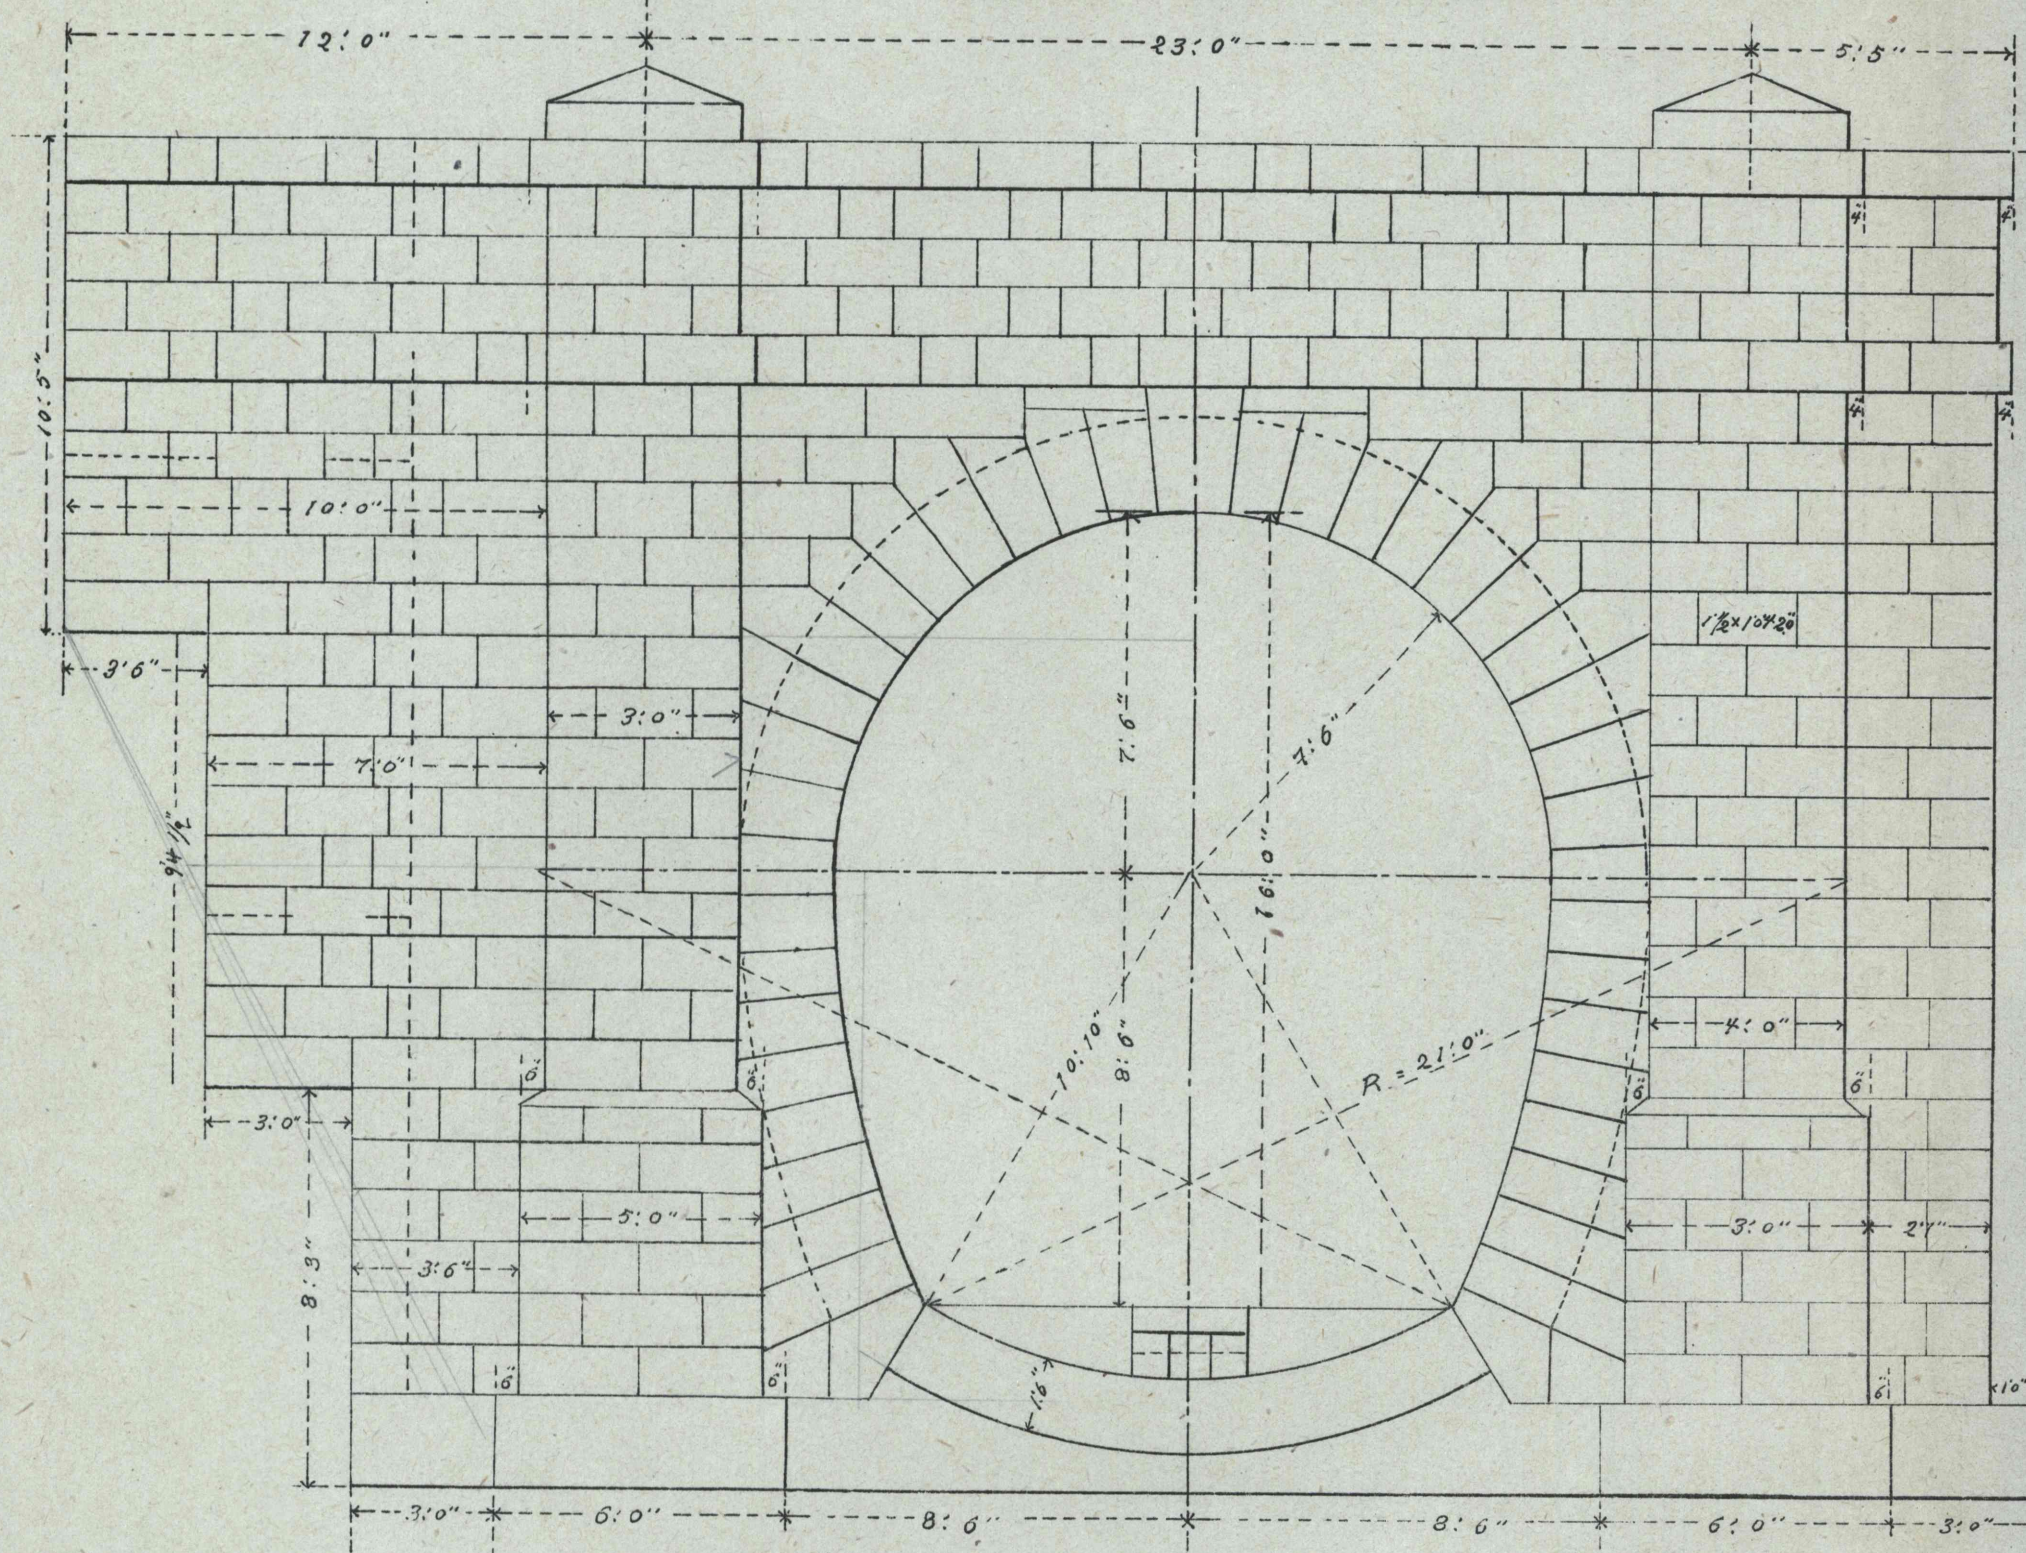

LONGITUDINAL SECTION

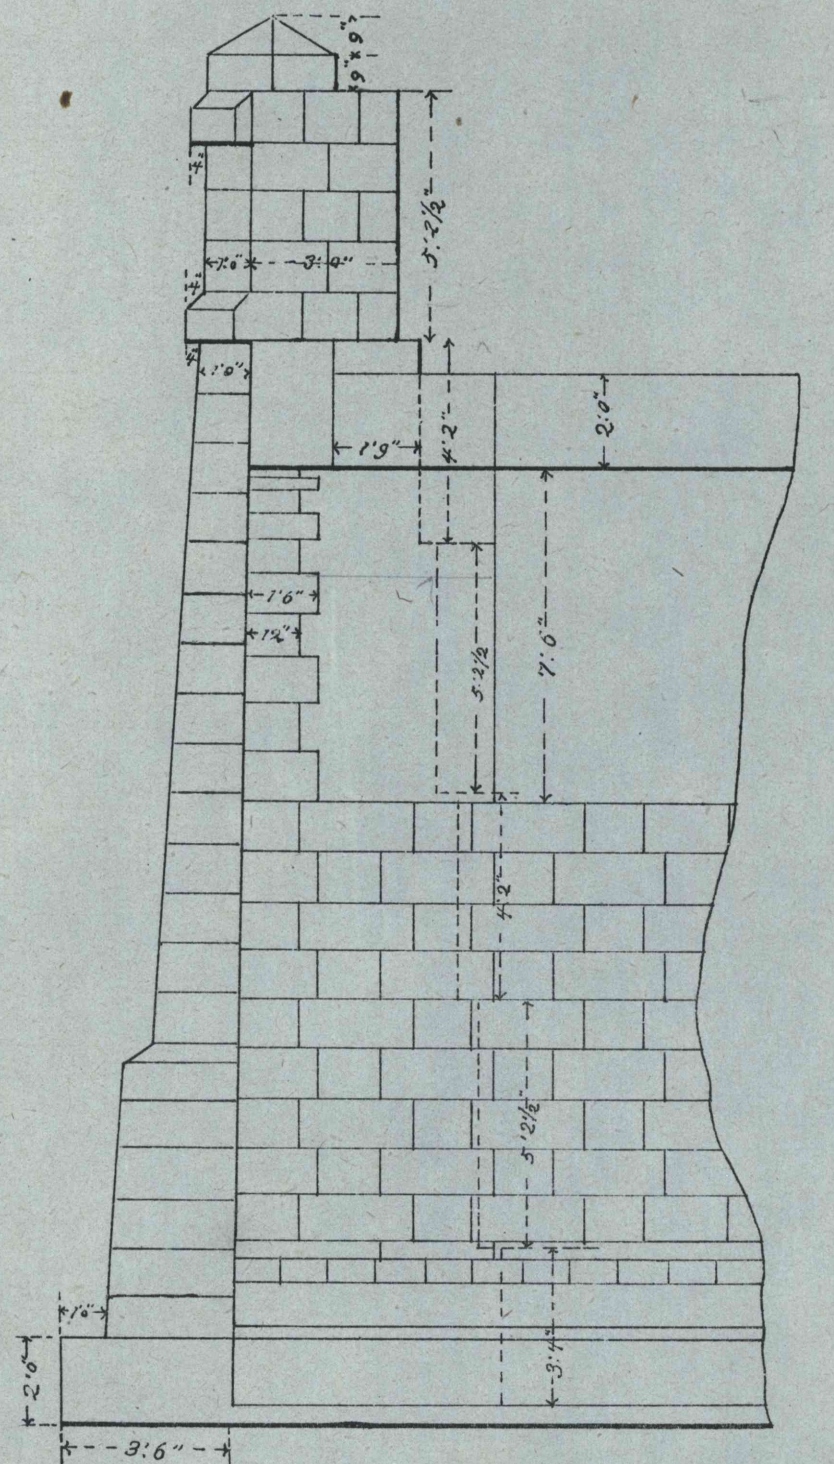

PLAN

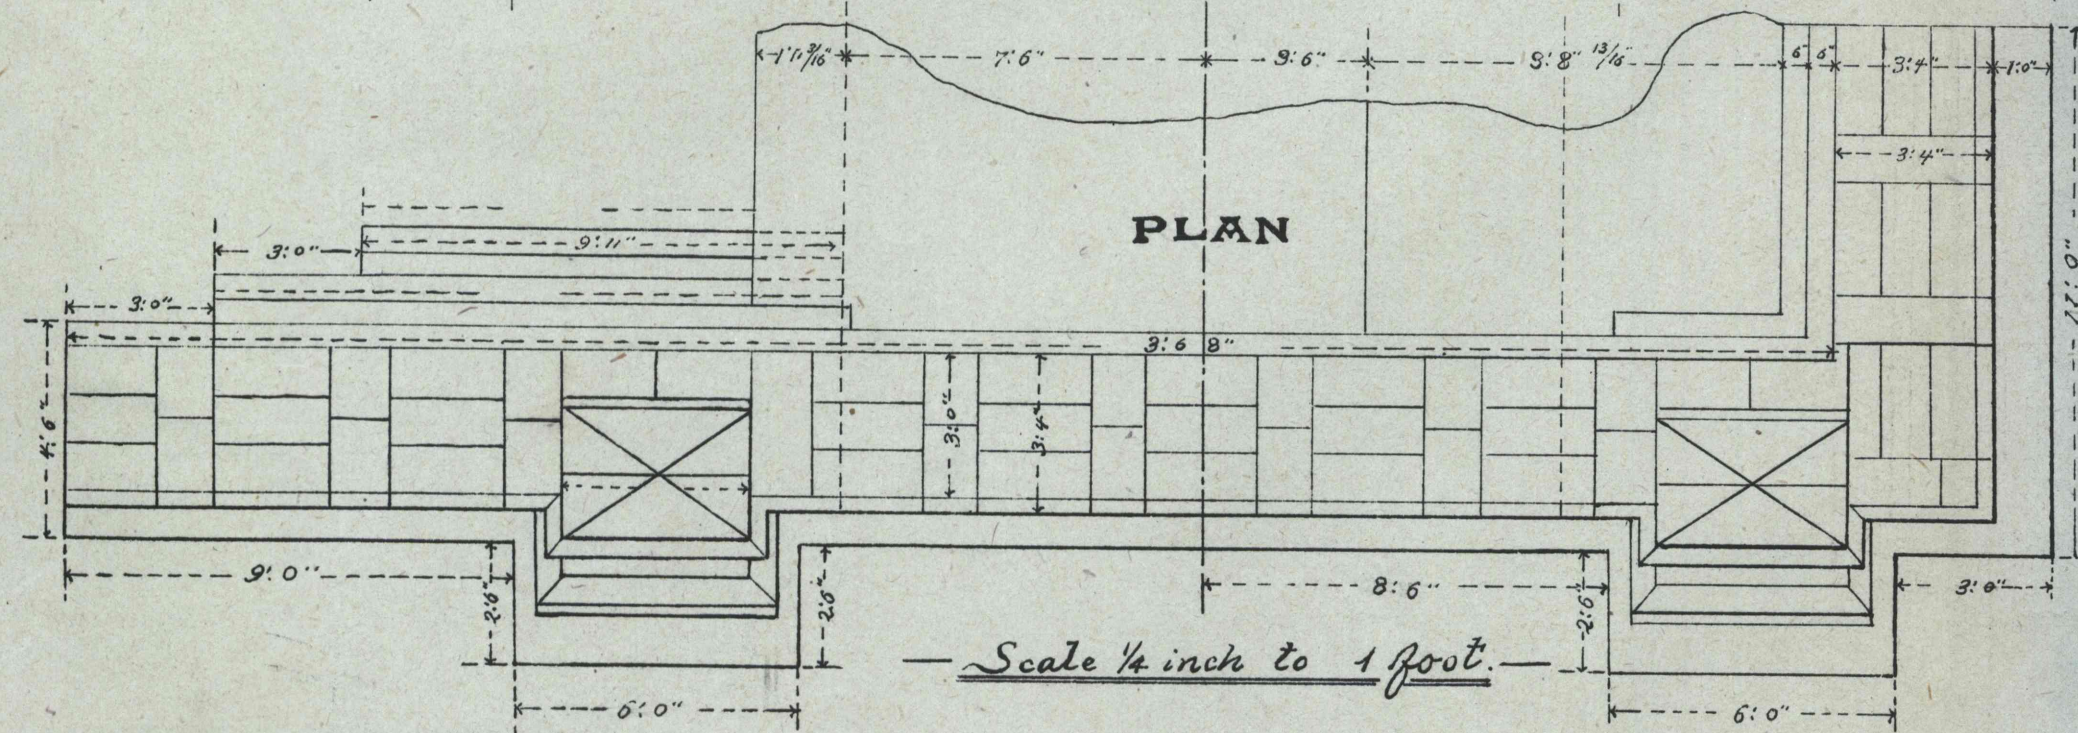

Scale 1/4 inch to 1 foot.

A. Uchida.