

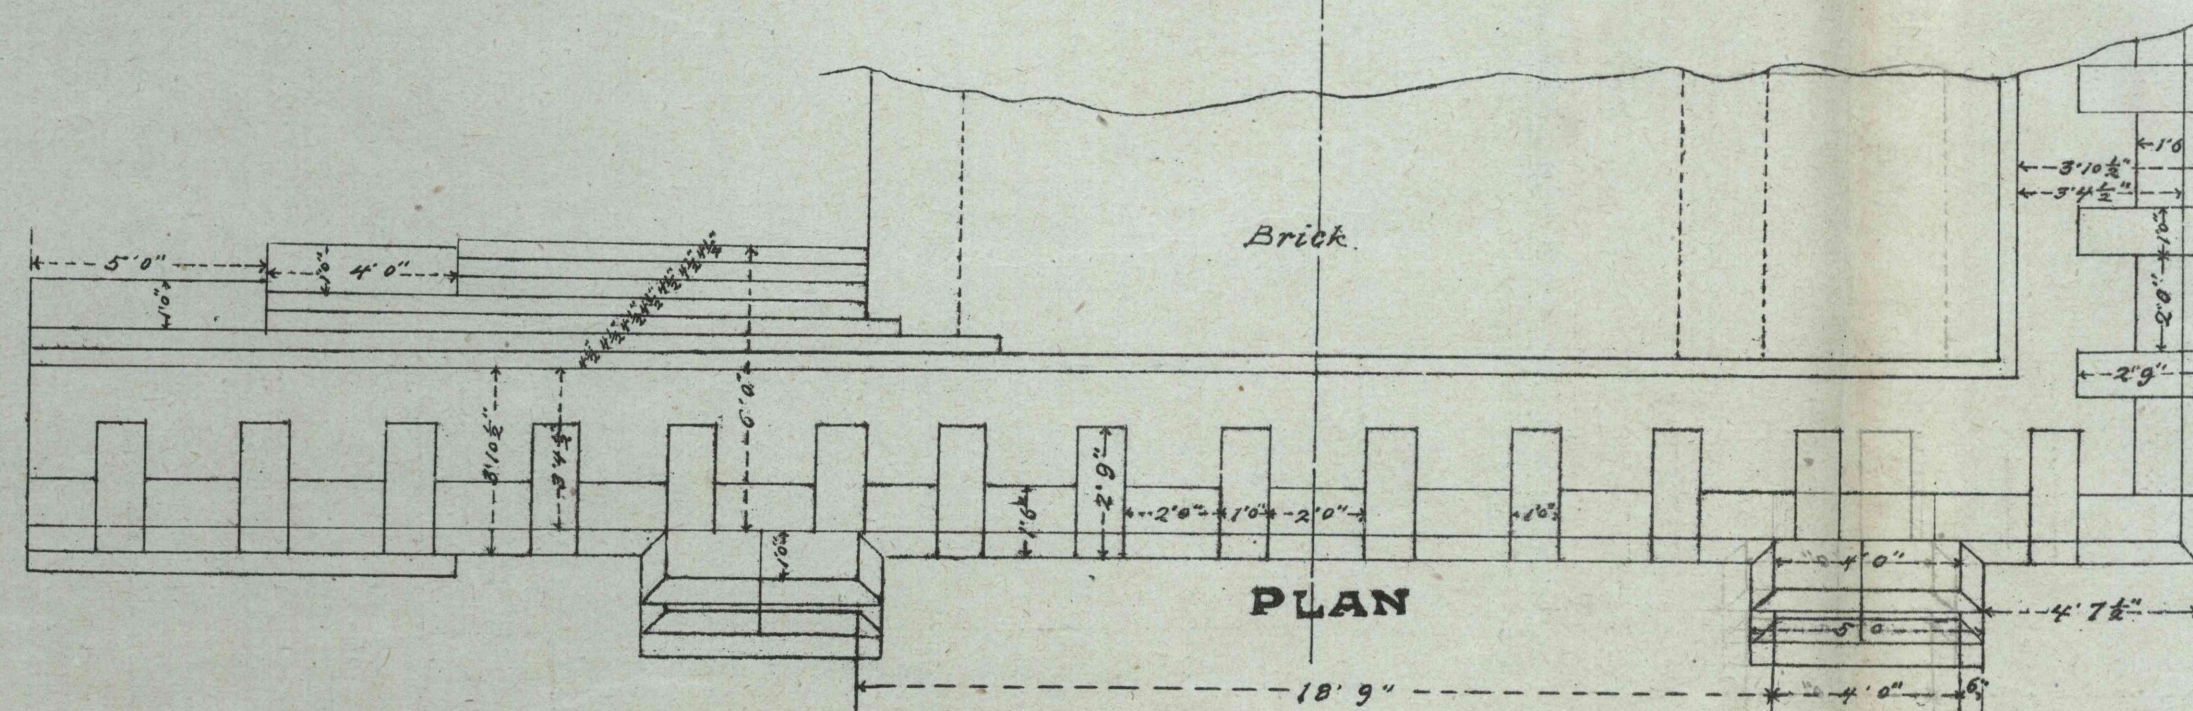



ITAYA RAILWAY N^o1 TUNNEL EASTERN ENTRANCE

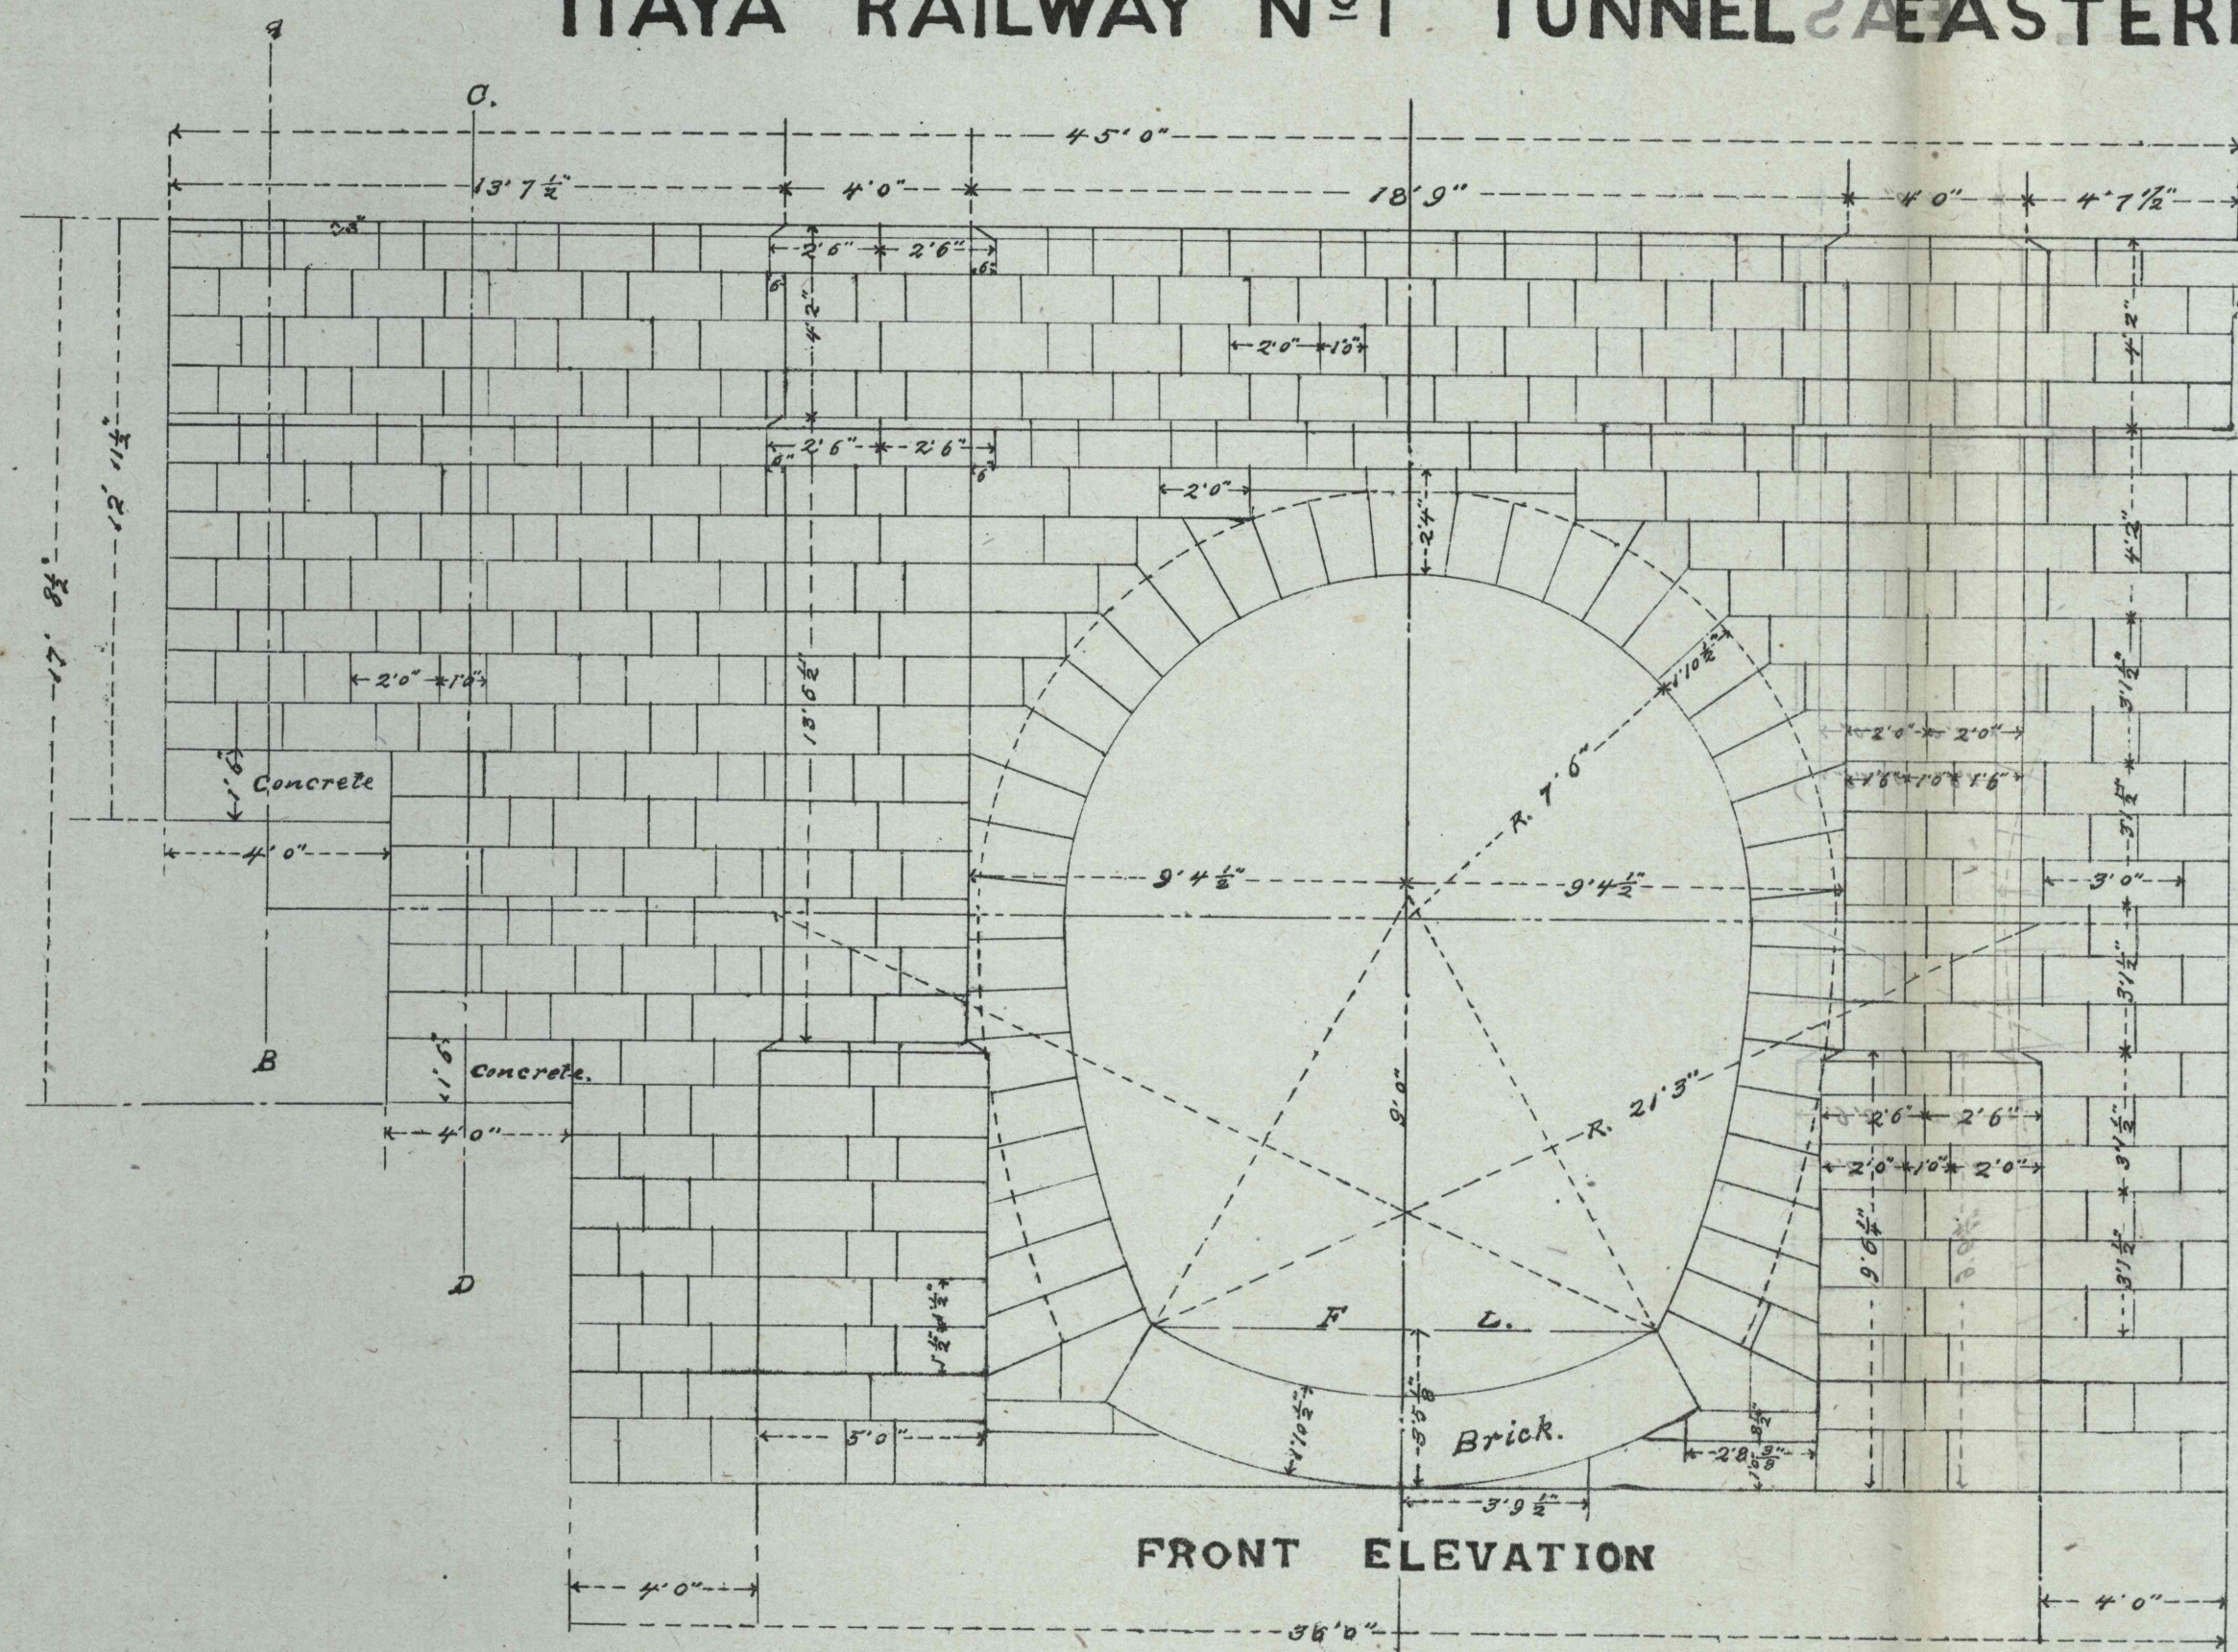

CROSS SECTION

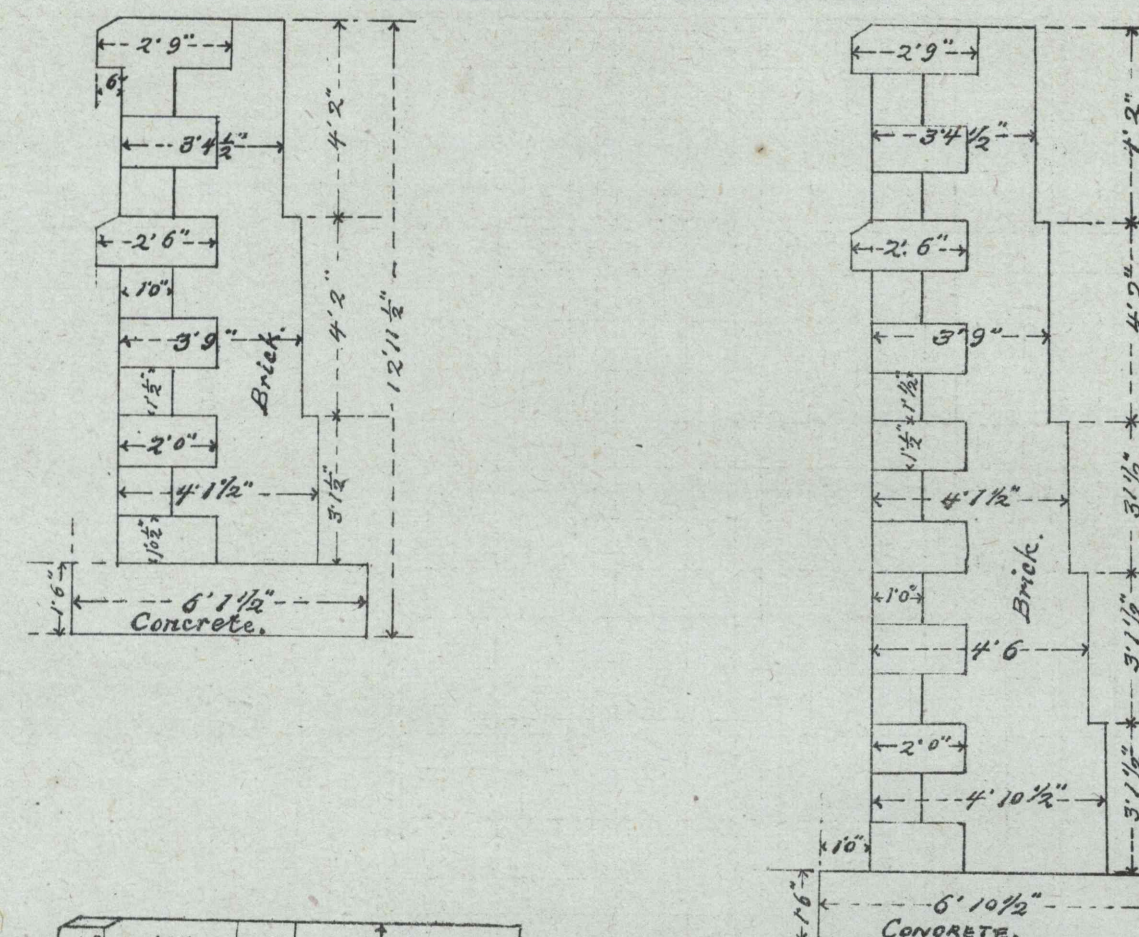

LONGITUDINAL SECTION

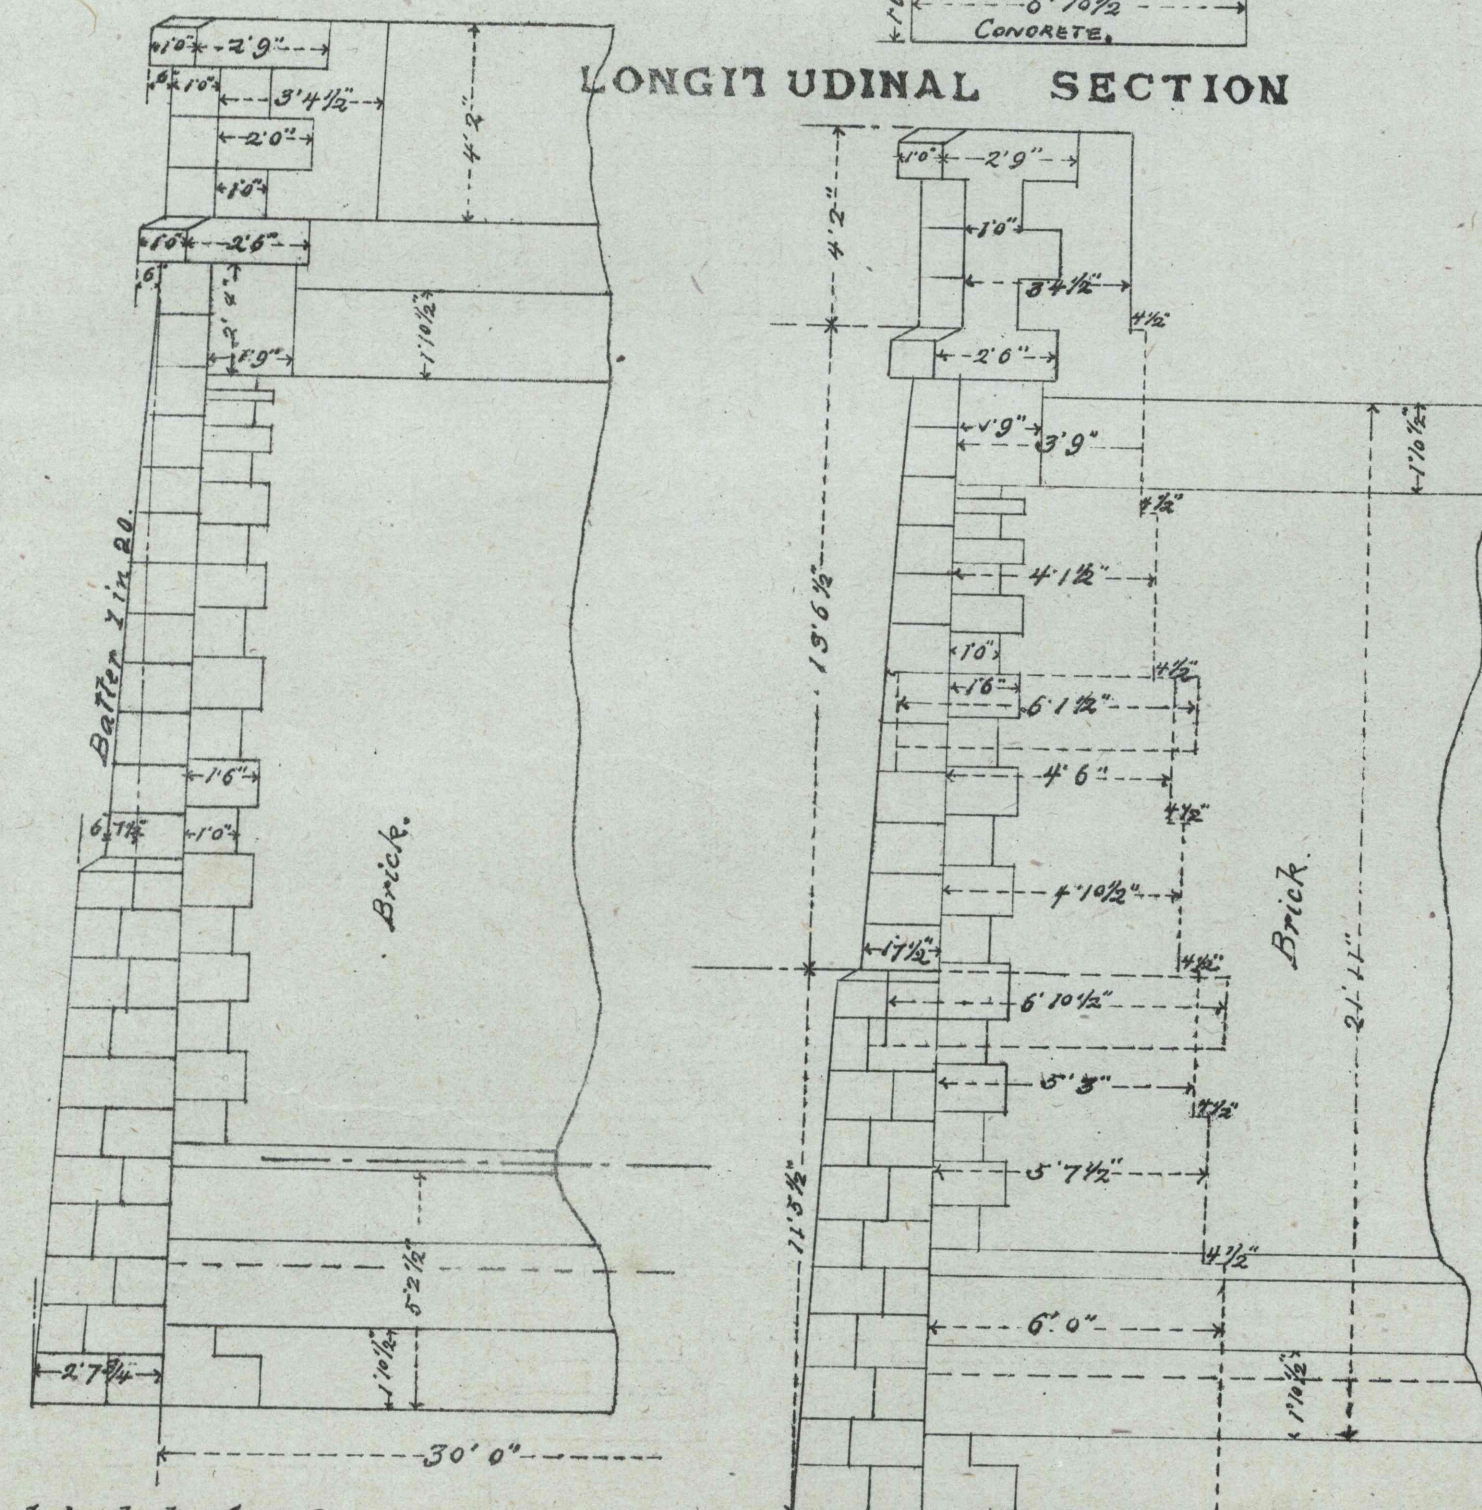

Scale 1 inch to 4 feet.

R. Uchida