


N.R.C.


SHAKADOCAWA BRIDGE.

ELEVATION.

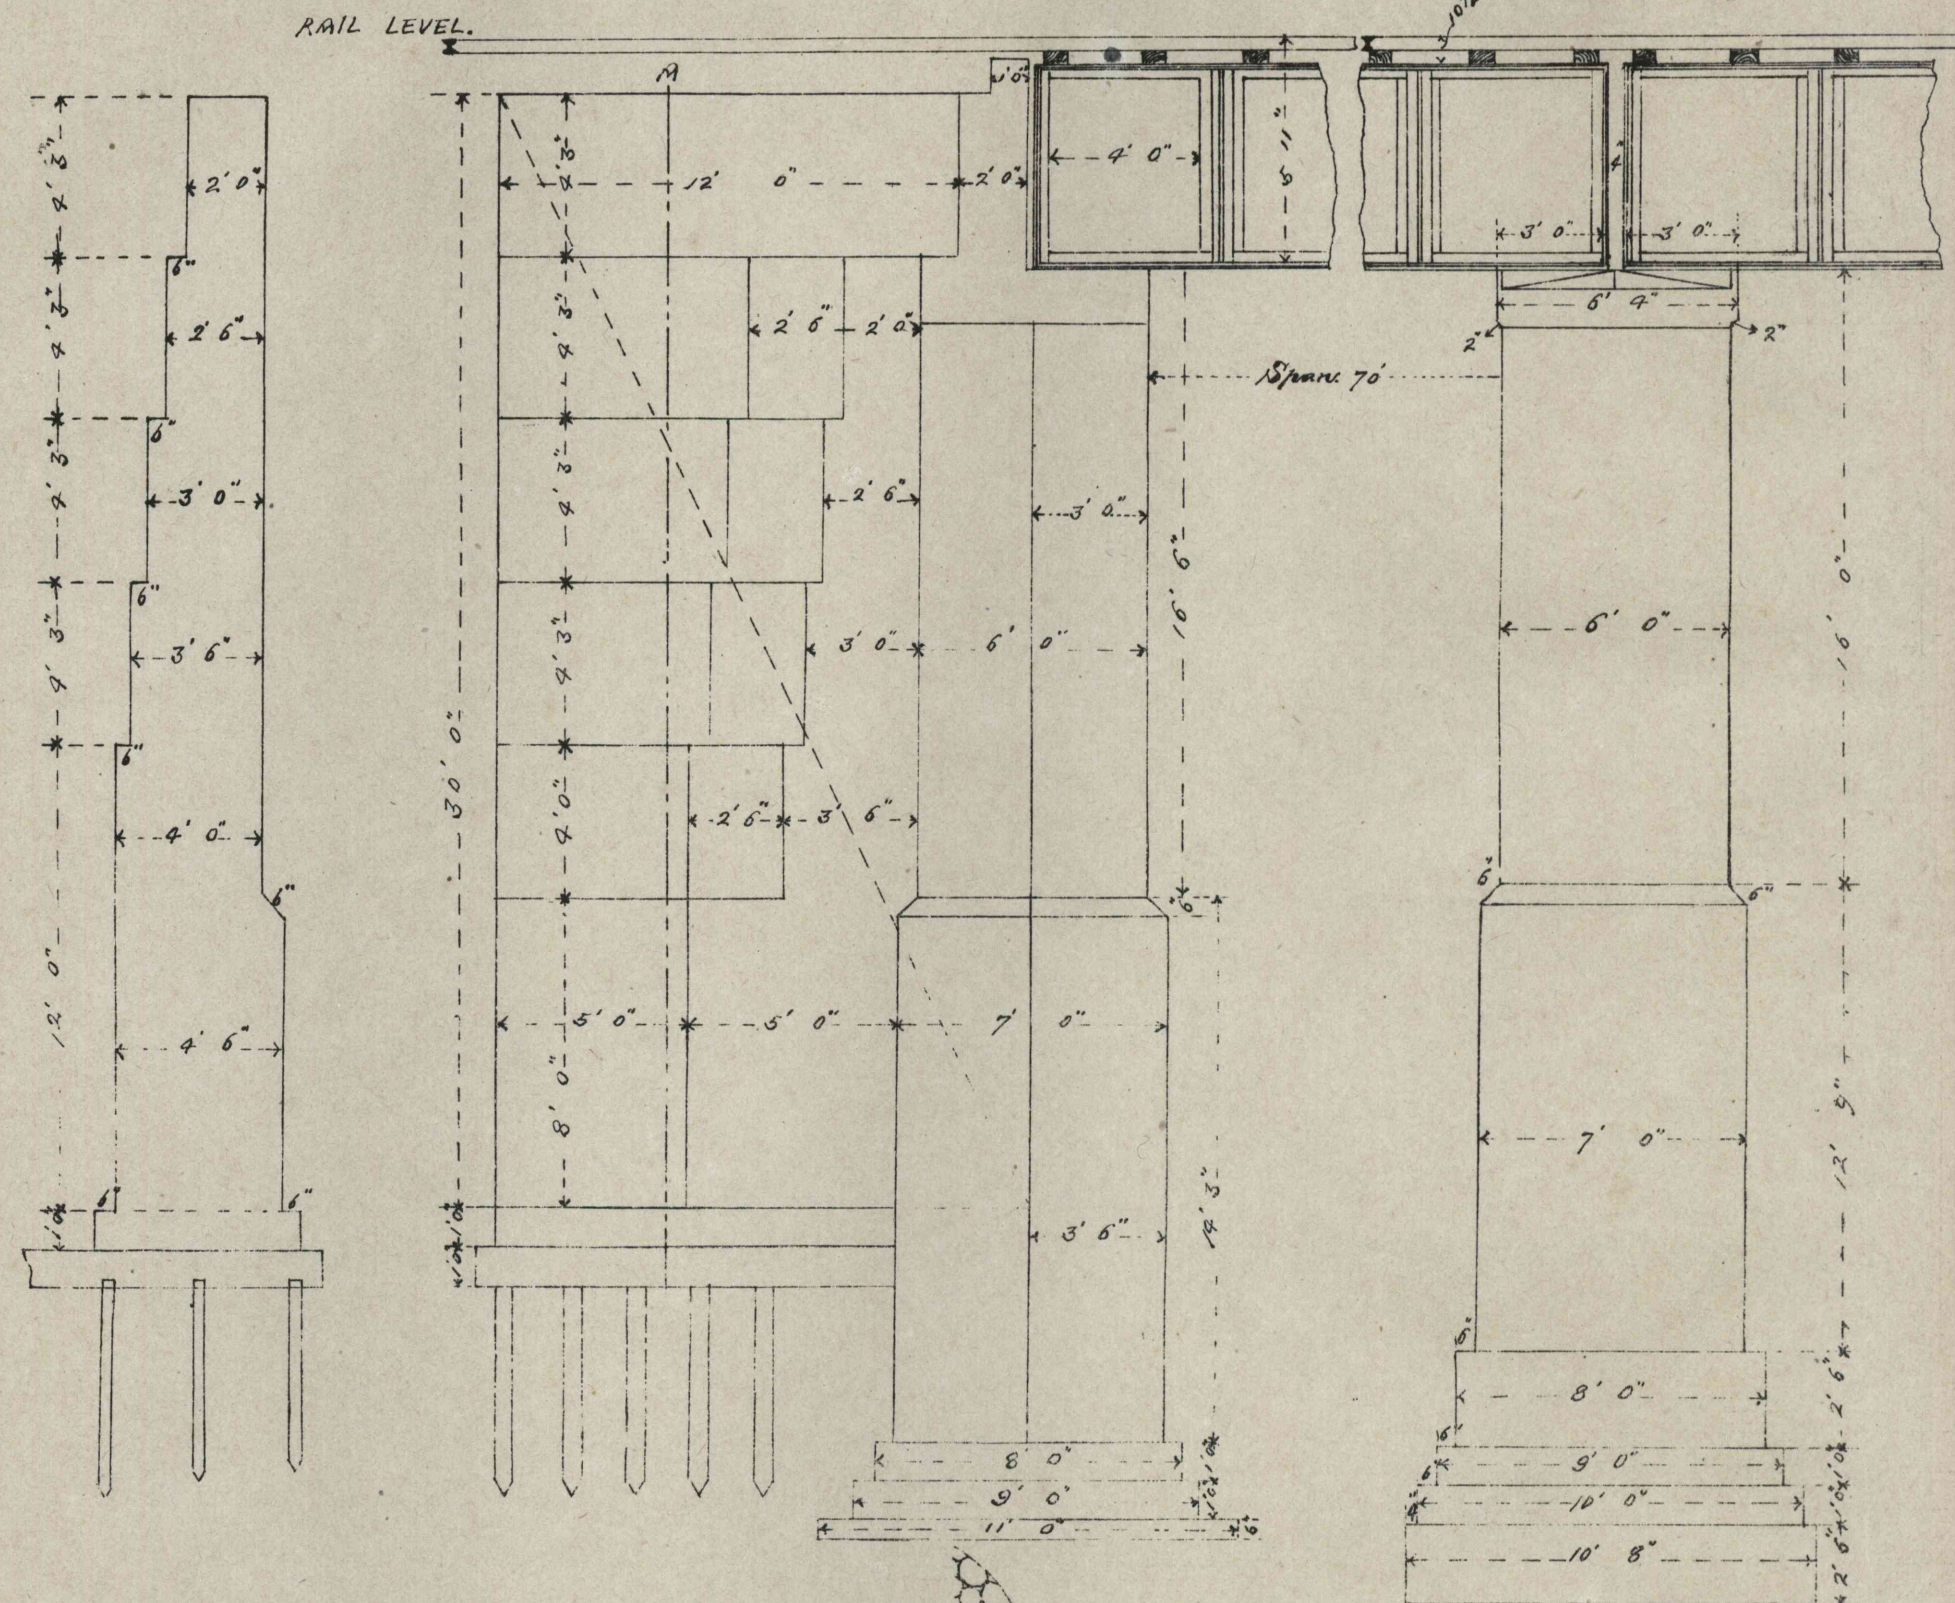


CROSS SECTION.

ELEVATION.

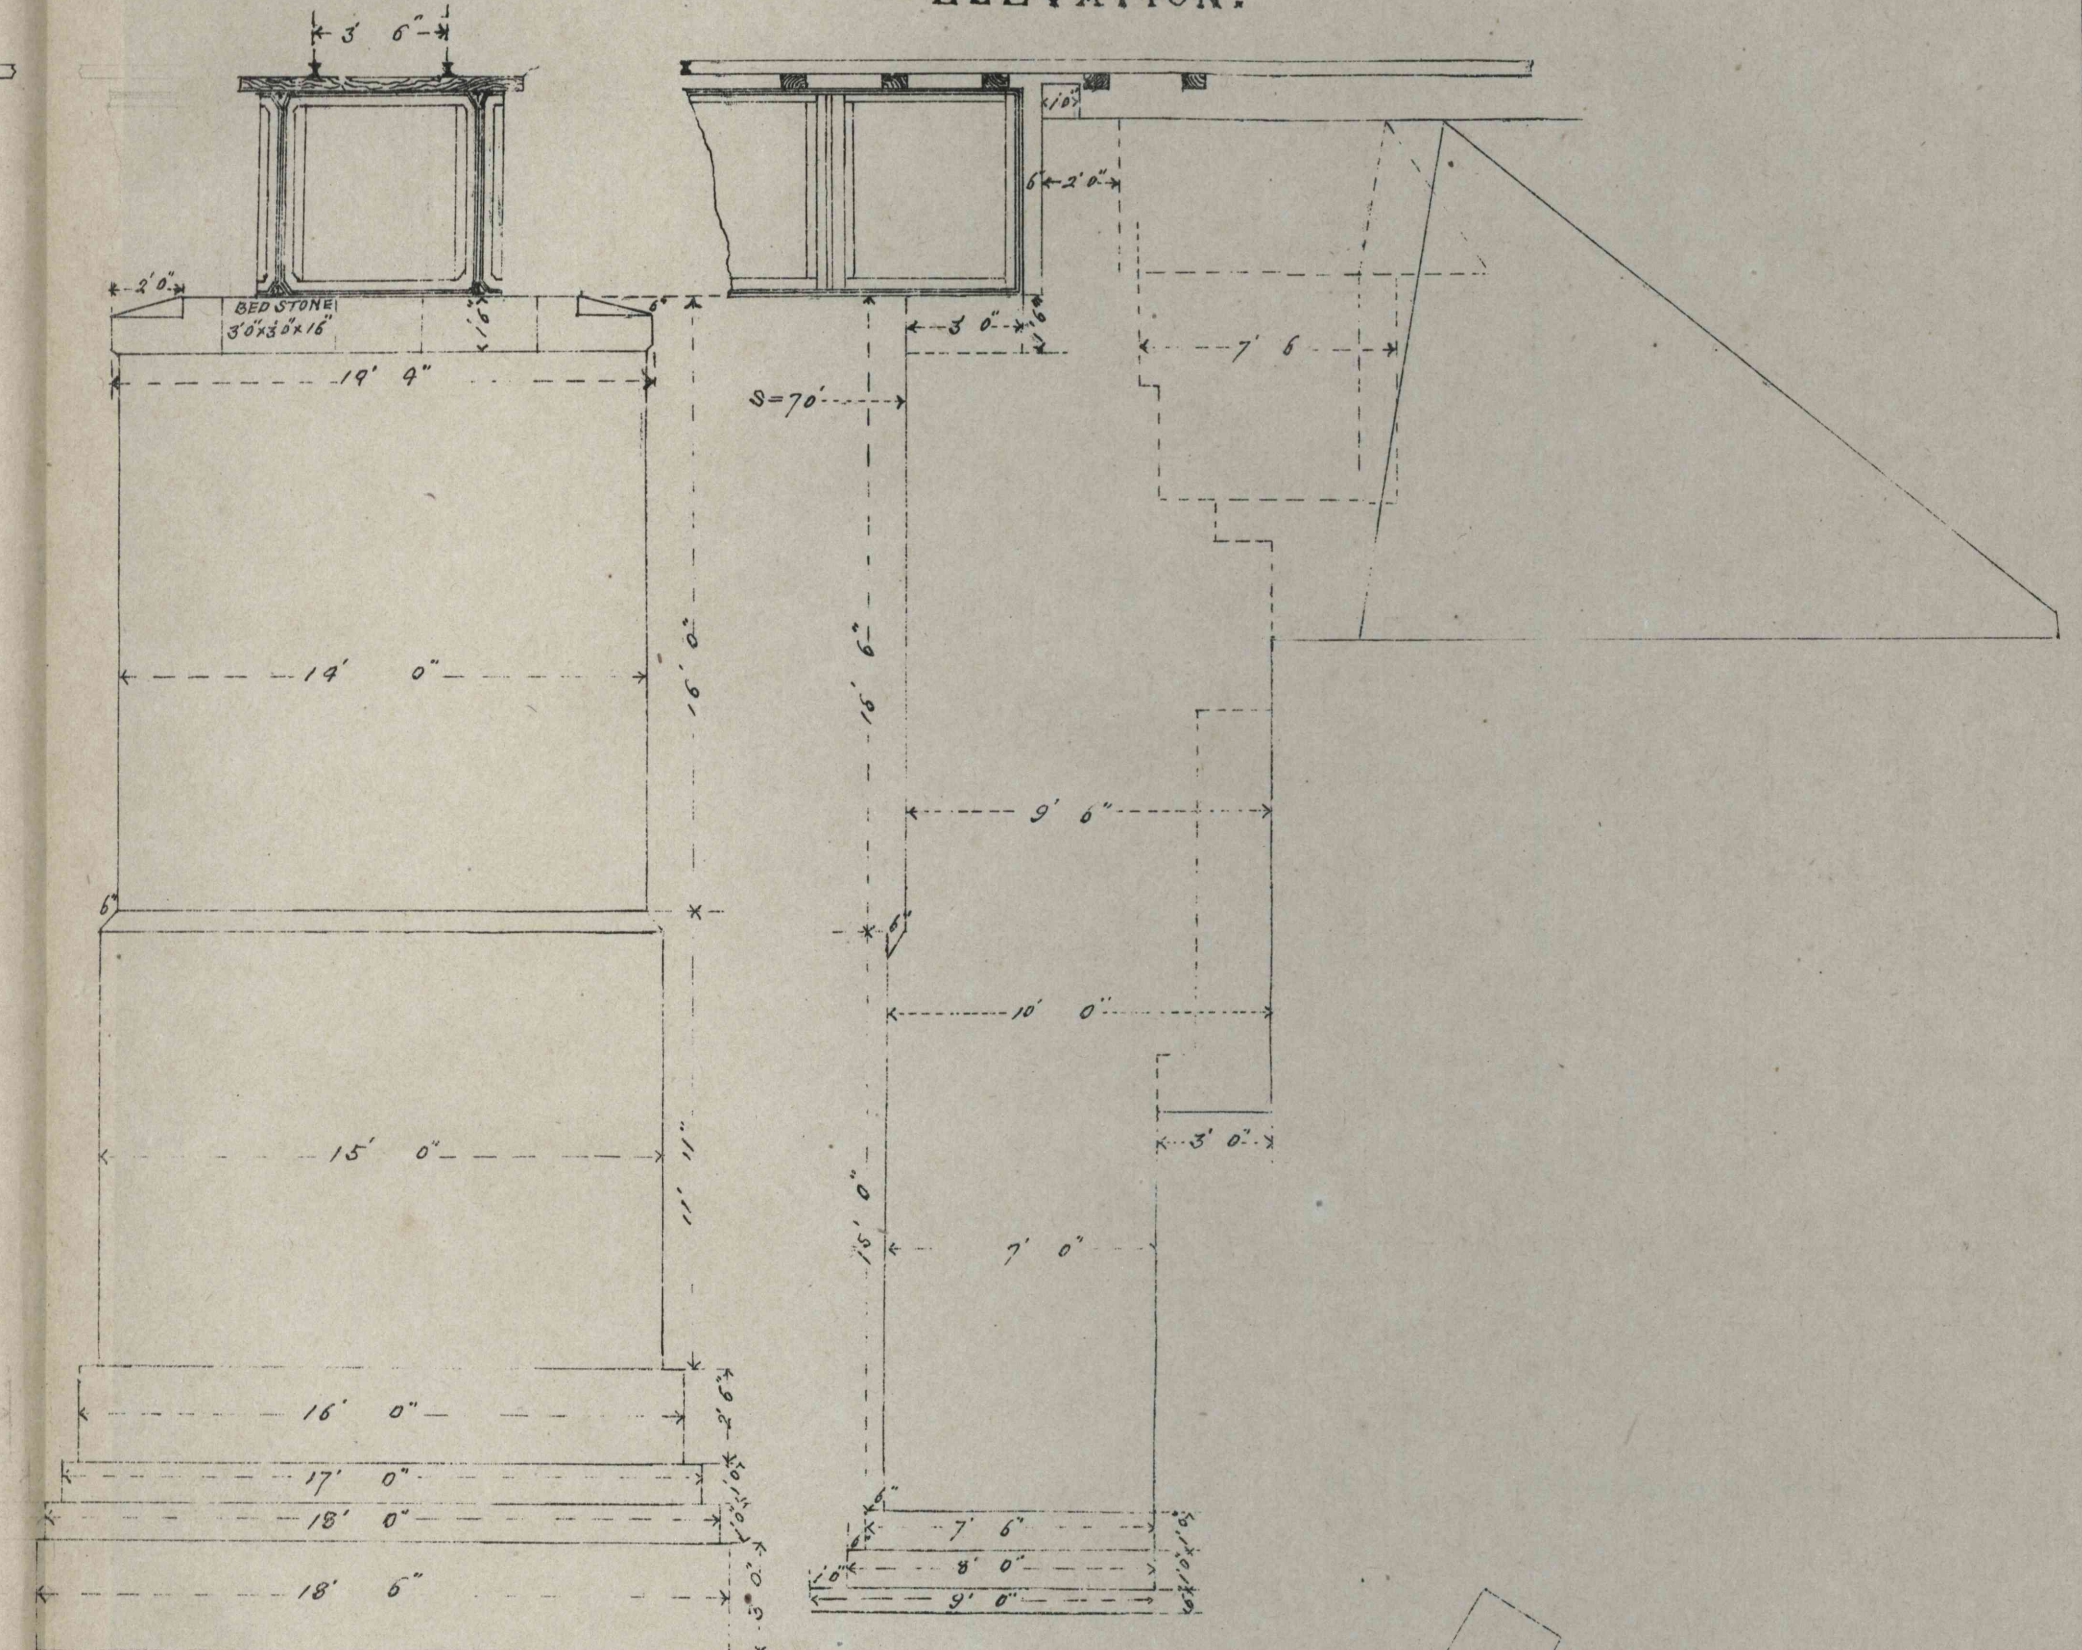

Scale 5 feet to an inch.

PLAN.

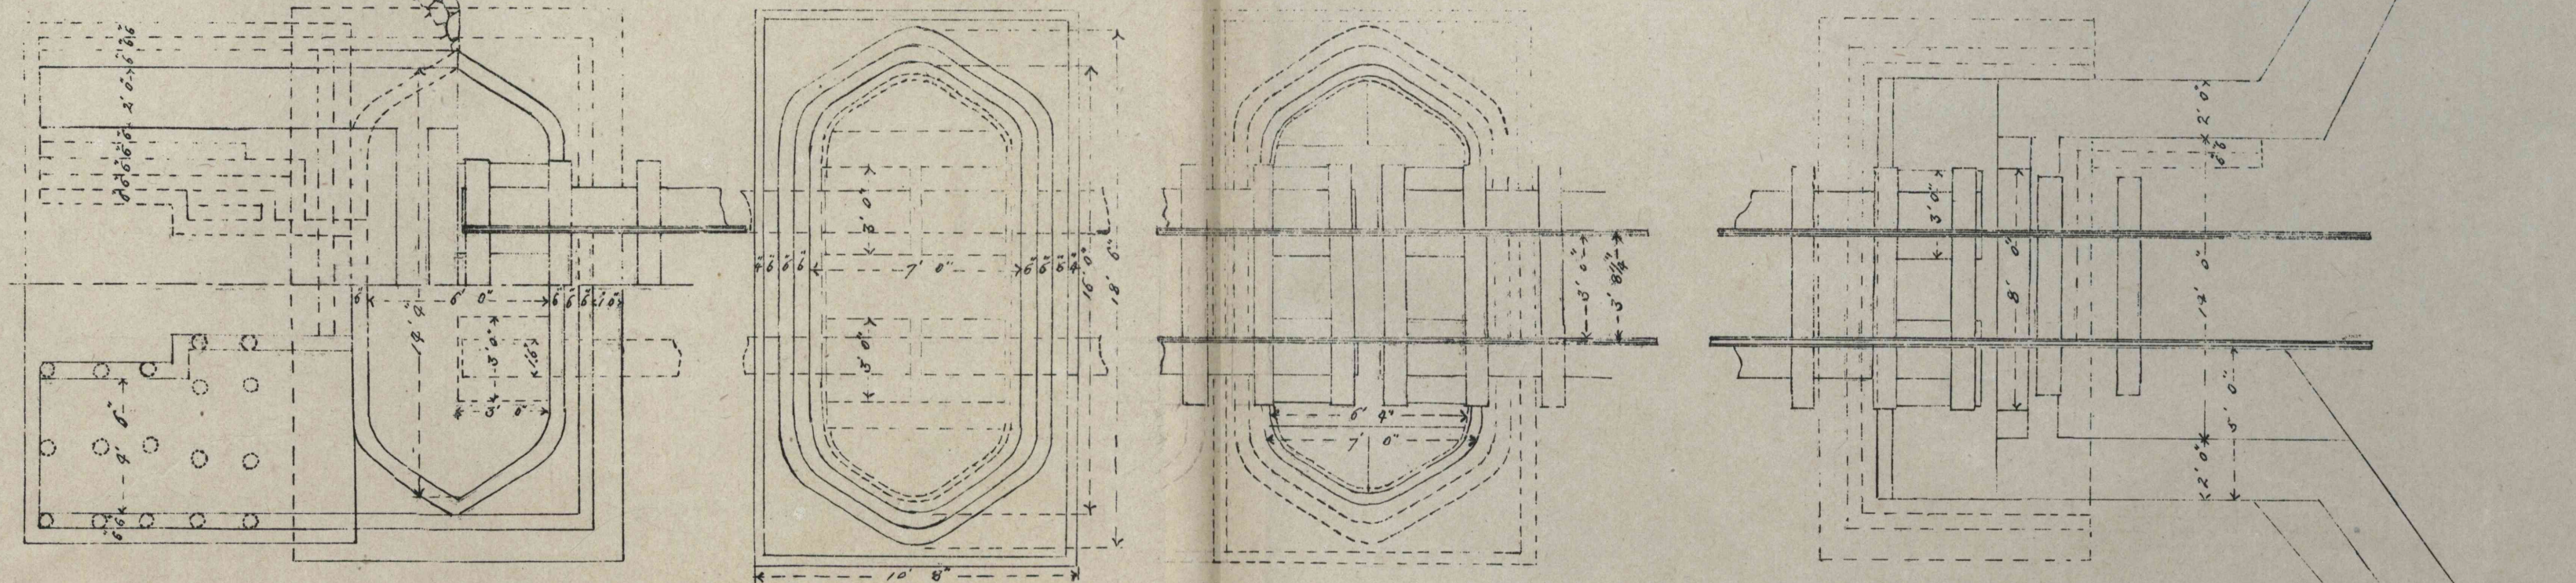

R. Uchida.