



N. R. C.

NAKAGAWA BRIDGE.


Span 4 x 70' 0"

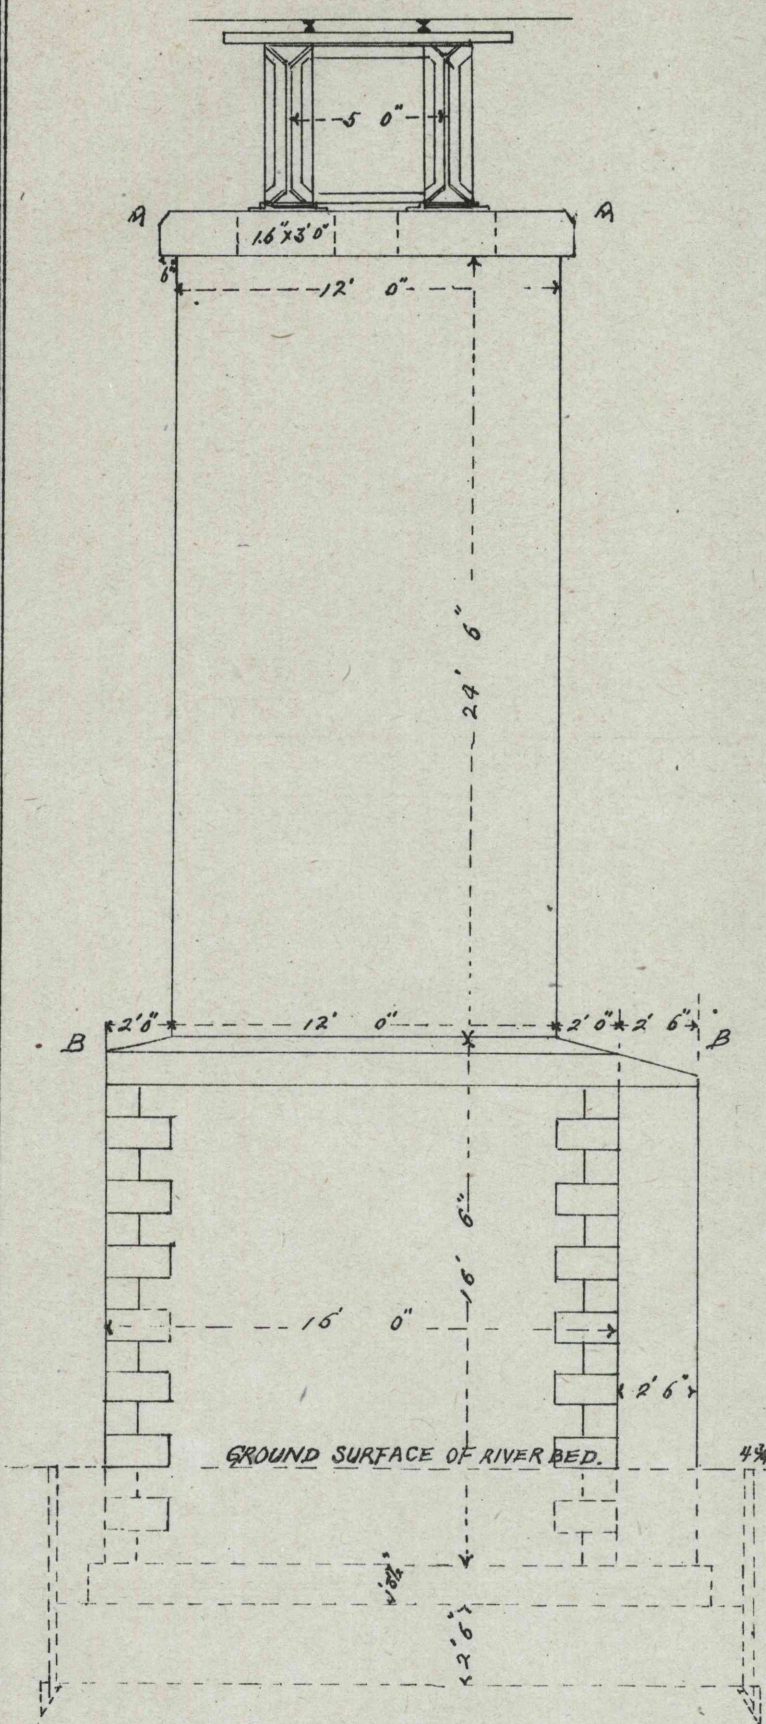


CROSS SECTION.

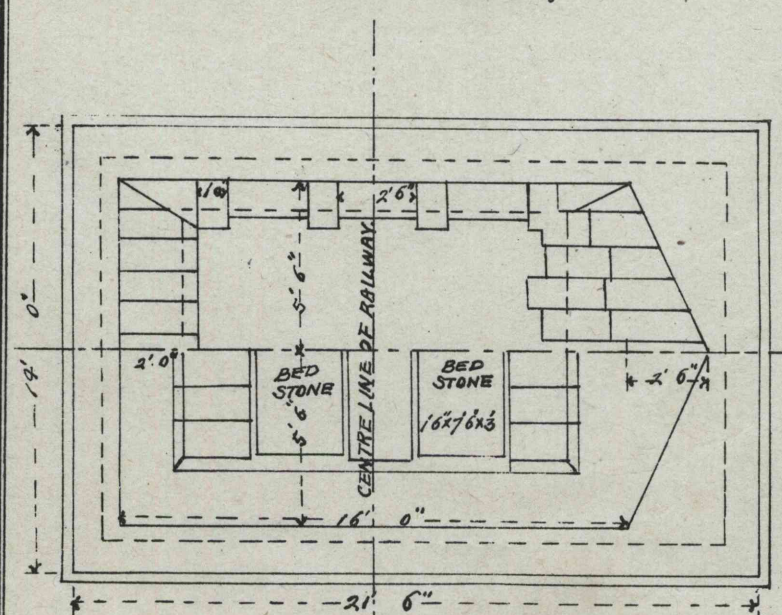


PLAN.

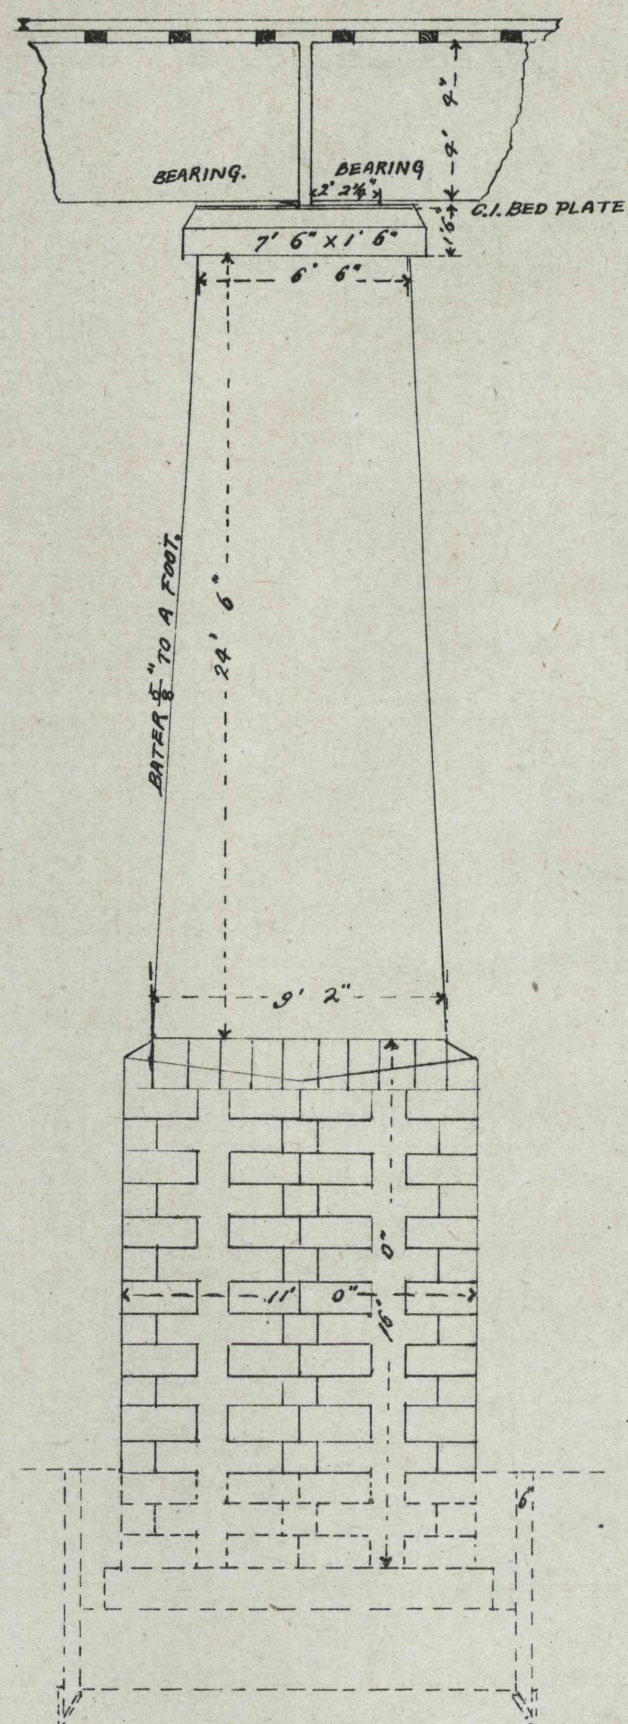


ELEVATION.

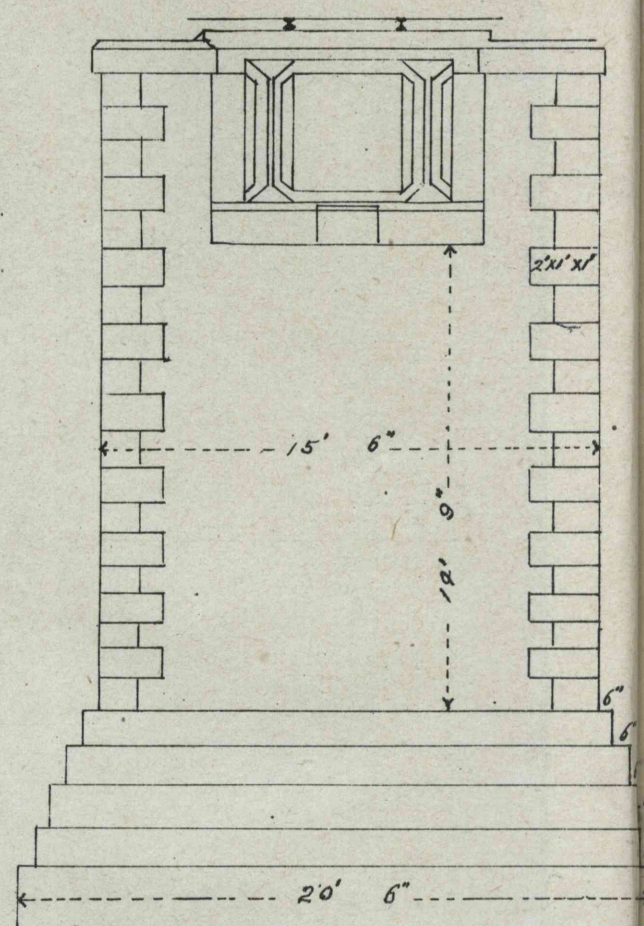


CROSS SECTION.

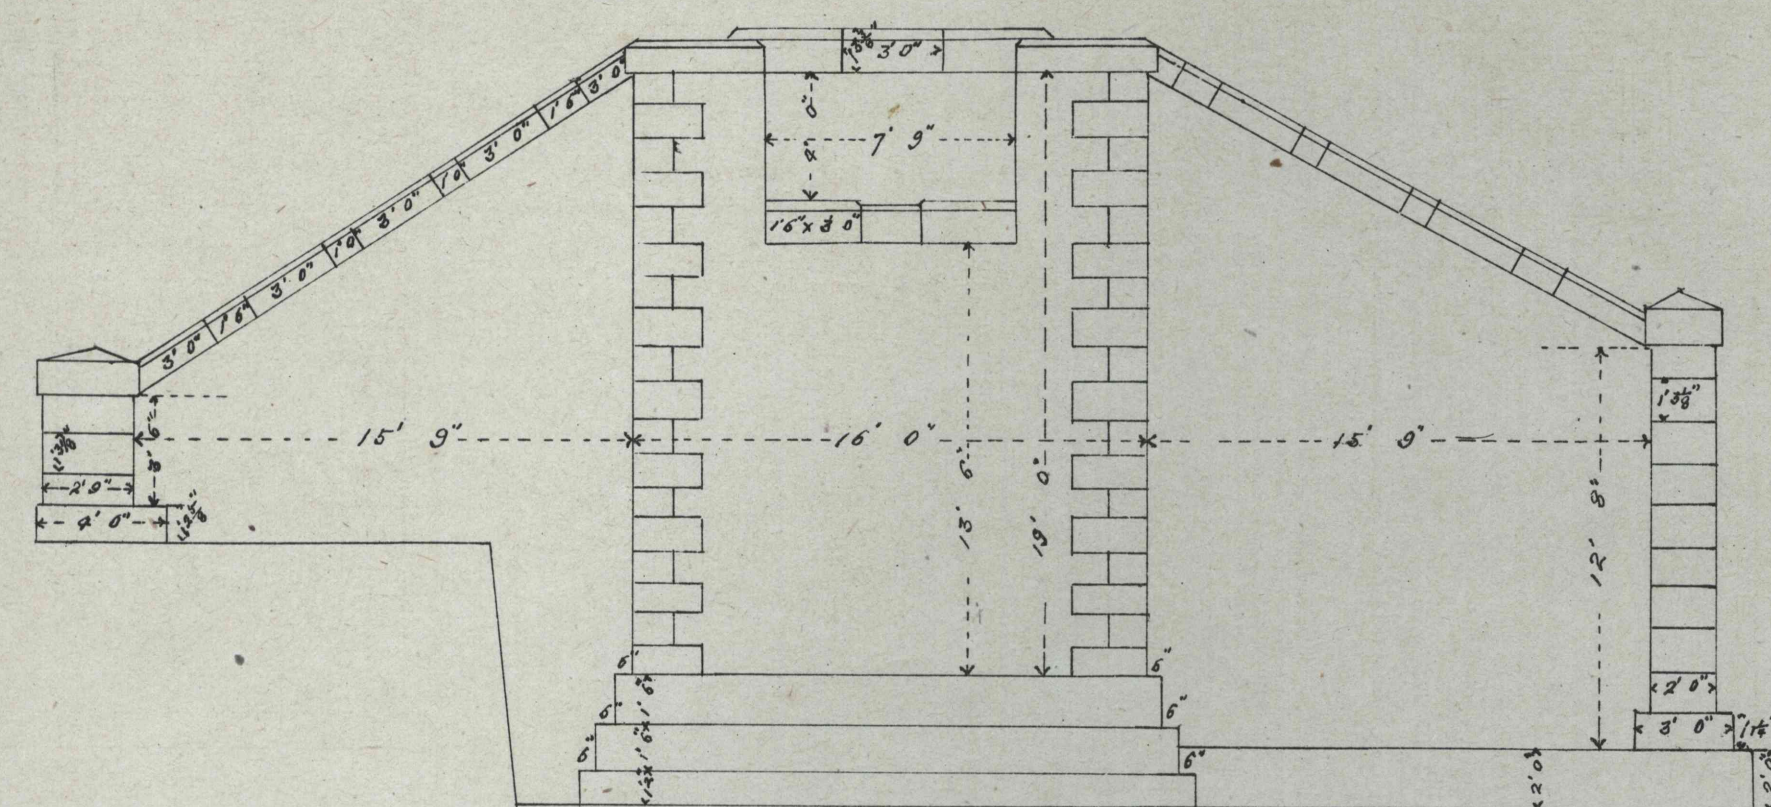

CROSS SECTION.

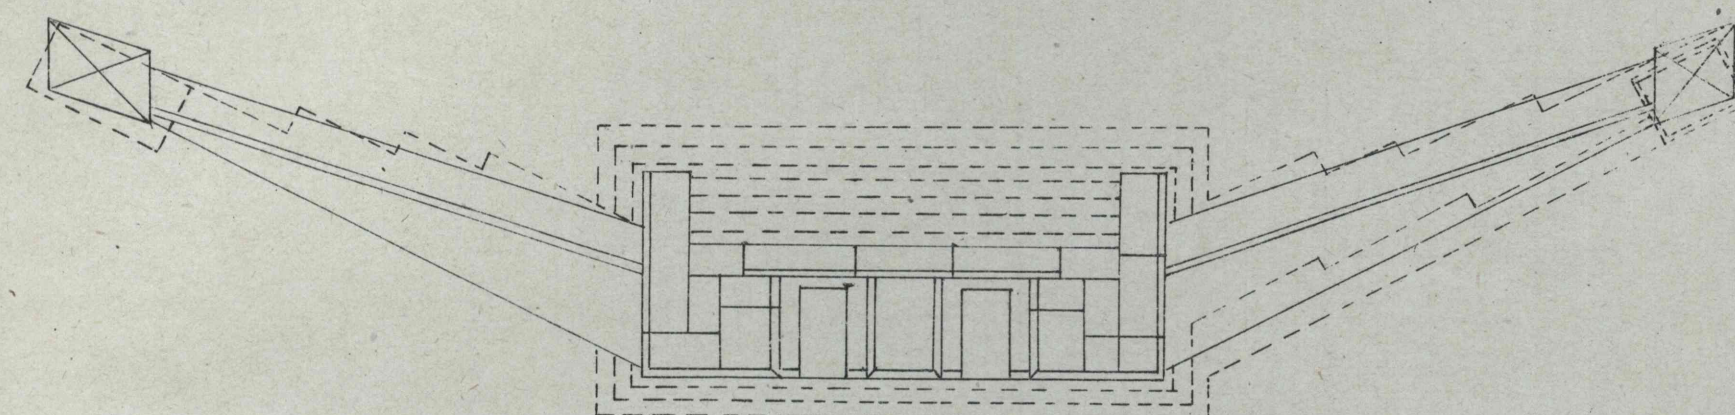

PLAN.

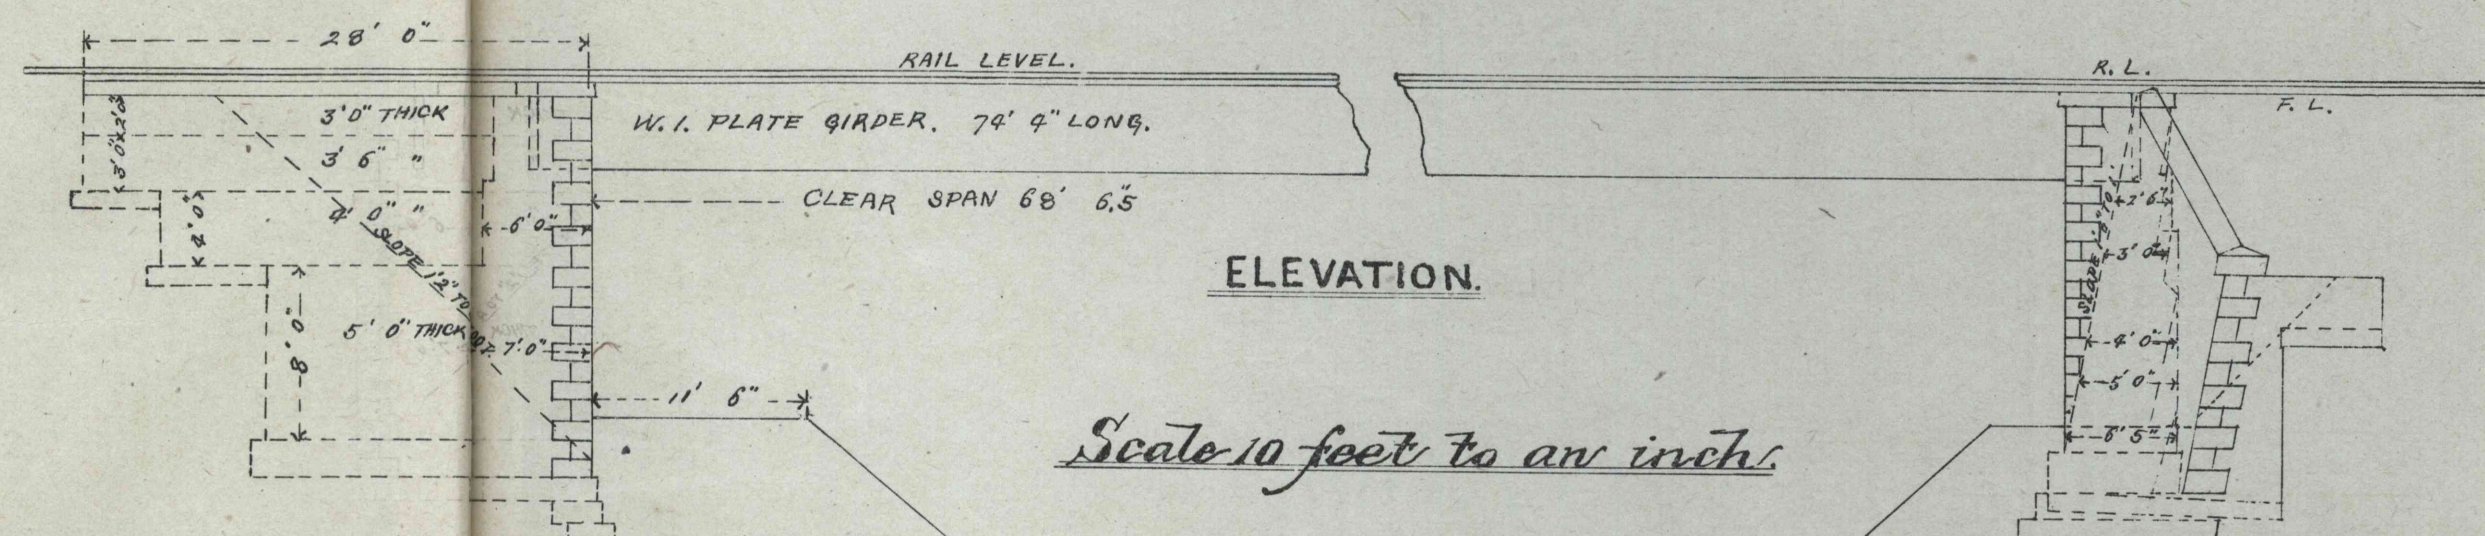

ELEVATION.

Scale 10 feet to an inch

Scale 6 feet to an inch

R. Uchida.