



CROSS SECTION.

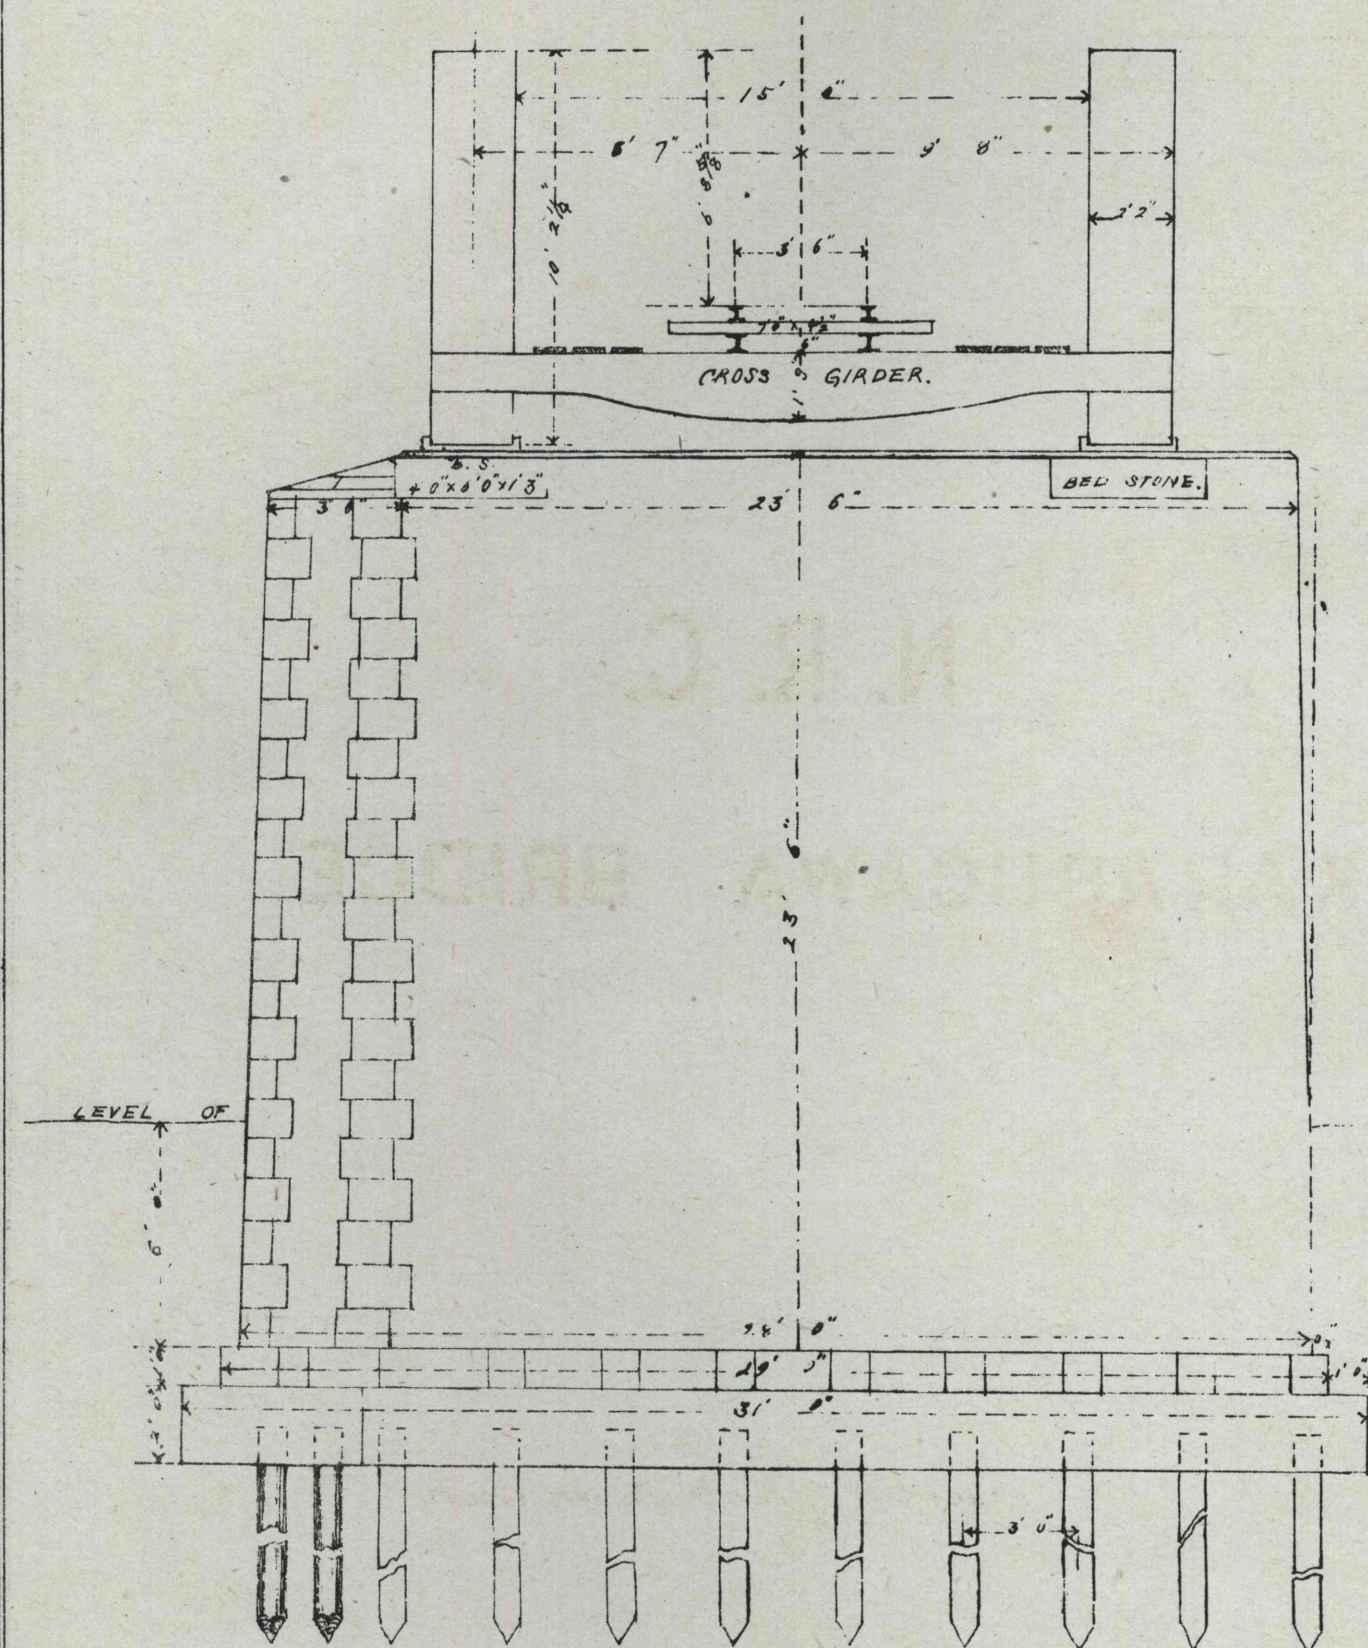


Half plan showing
the footing course.

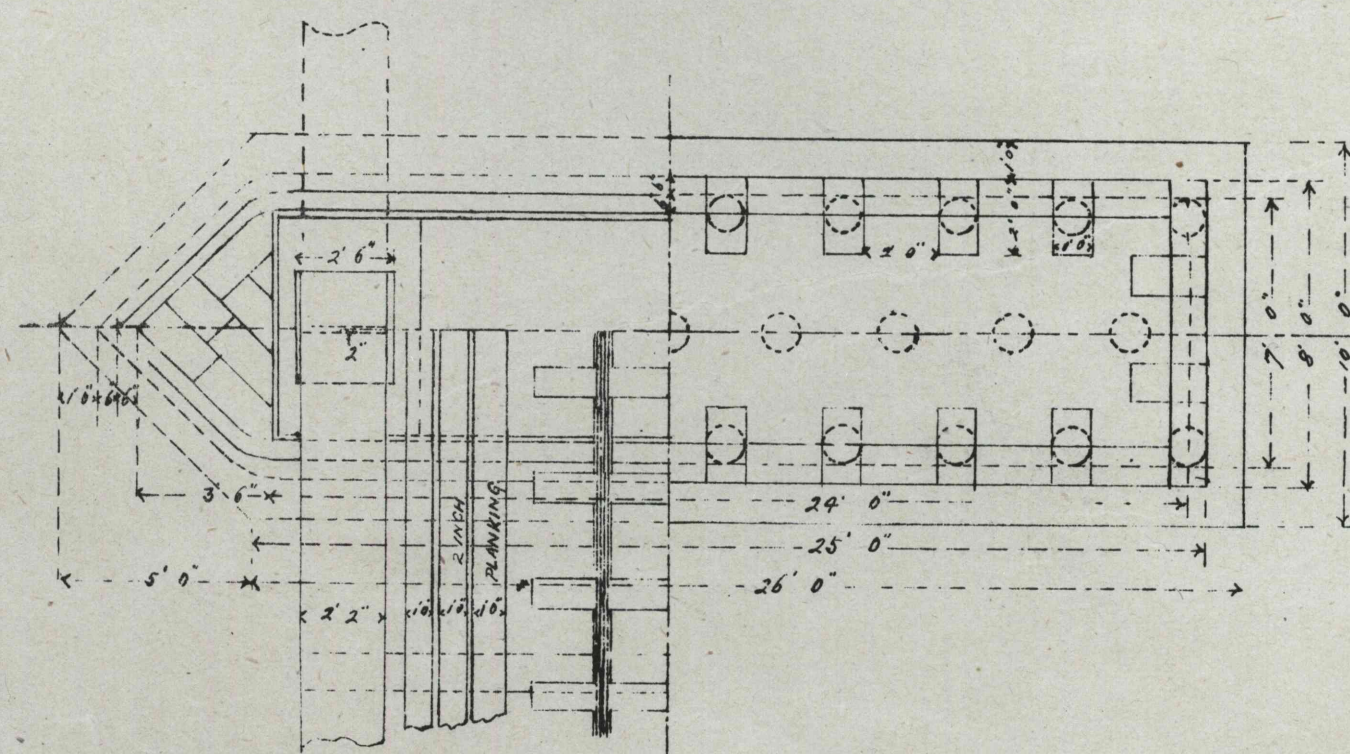

PLAN.

ELEVATION.

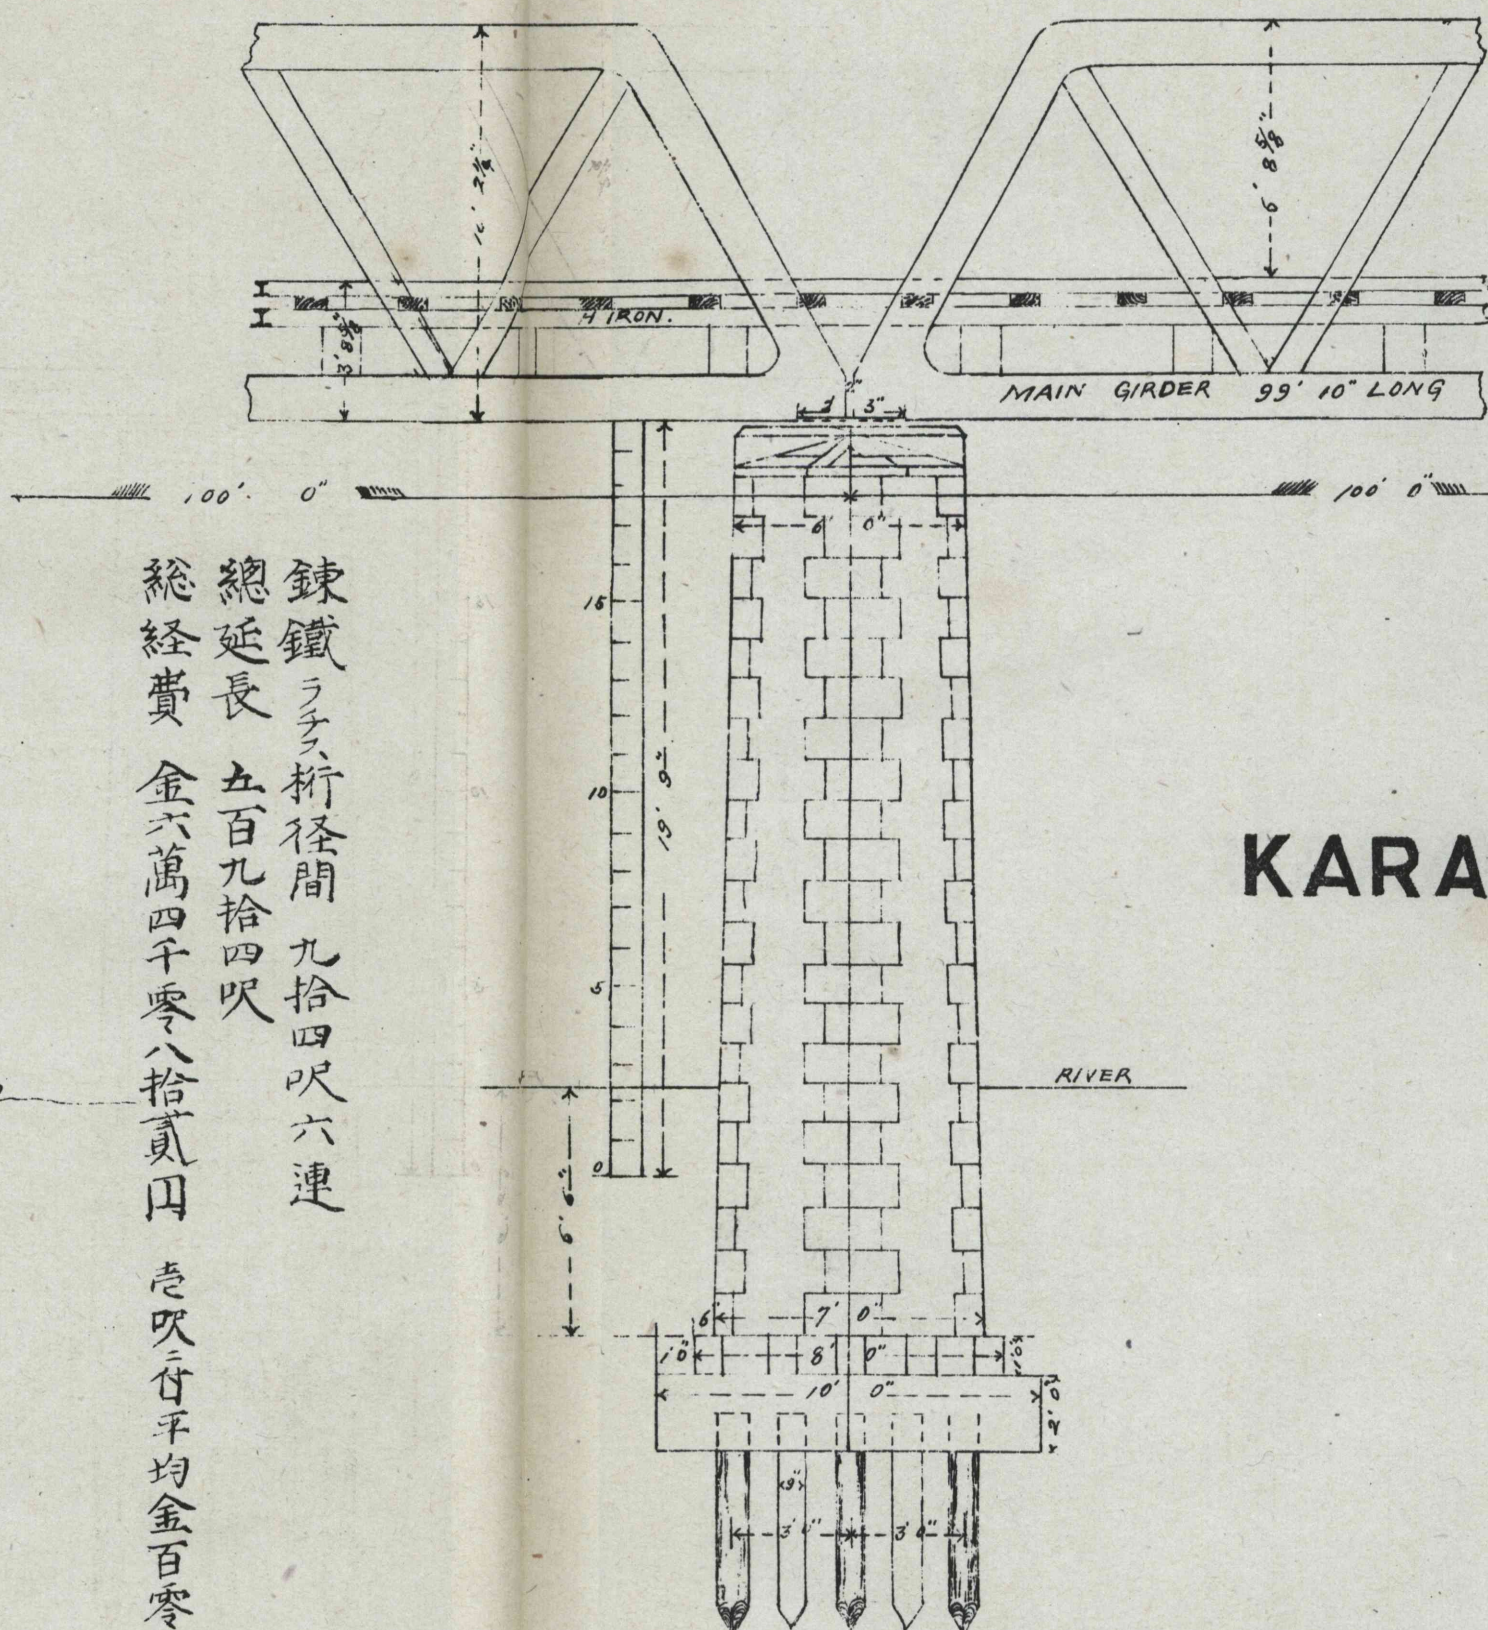

鍊鐵 3 支 桁 徑 間 九 拾 四 呎 六 連
總 延 長 五 百 九 拾 四 呎
總 經 費 金 六 萬 四 千 零 八 拾 貳 圓 壹 角 分 平 均 金 百 零 四



N. R. C.

No 2.

KARASUGAWA BRIDGE.

Scale 5 feet to an inch.

Plan showing the arrangement of the foundation
piles and the depths to which they are driven in, the mea-
surement being made from top of the pile to point of the shoe.
The figures entered are in feet and decimals of a foot.

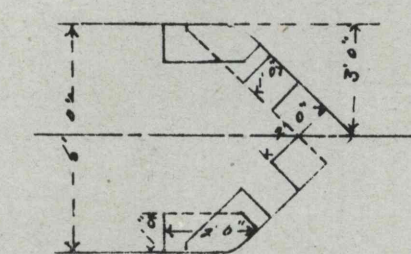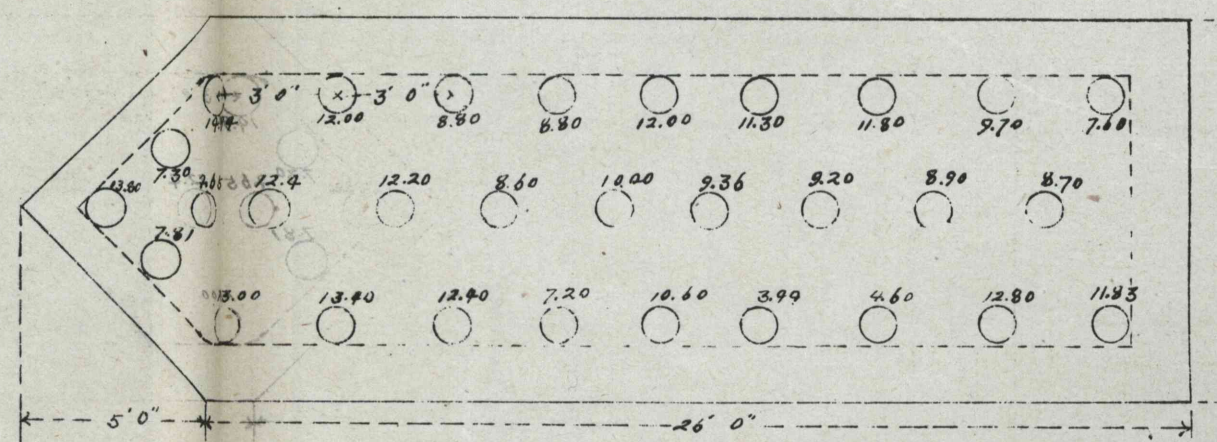

Section
showing the cut water quoins

R. Uchida.