




N. R. C.

TACAWA BRIDGE.




Span = 100' 0"

ELEVATION.

Section
of
Abutment.

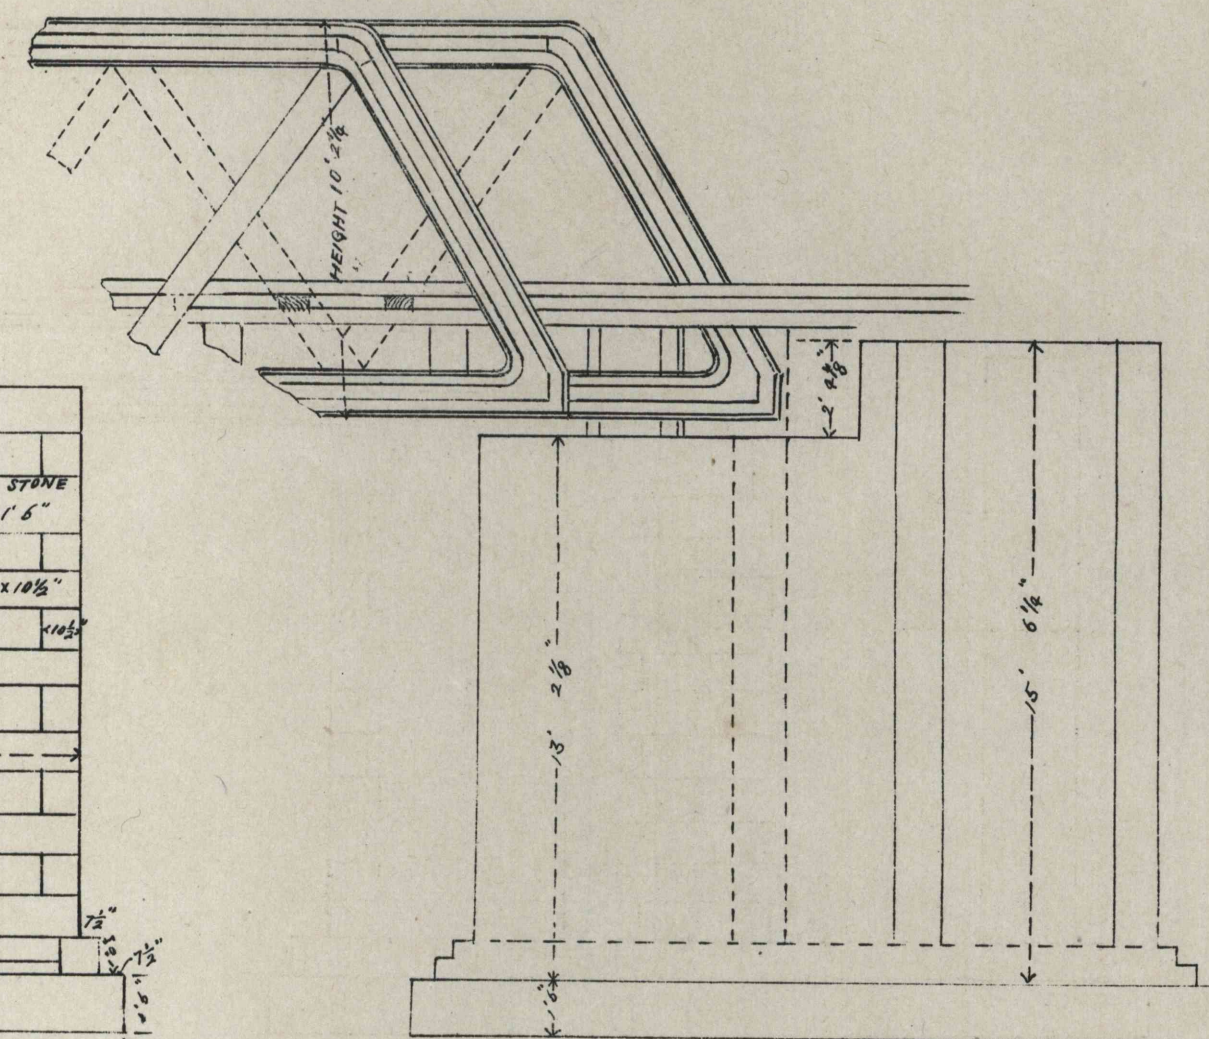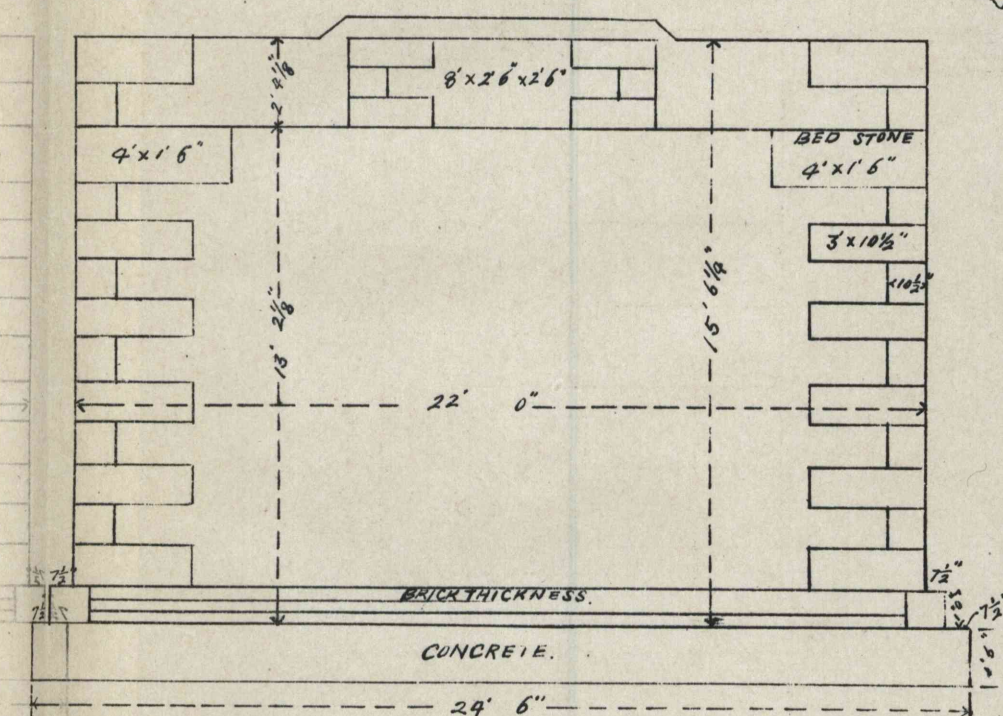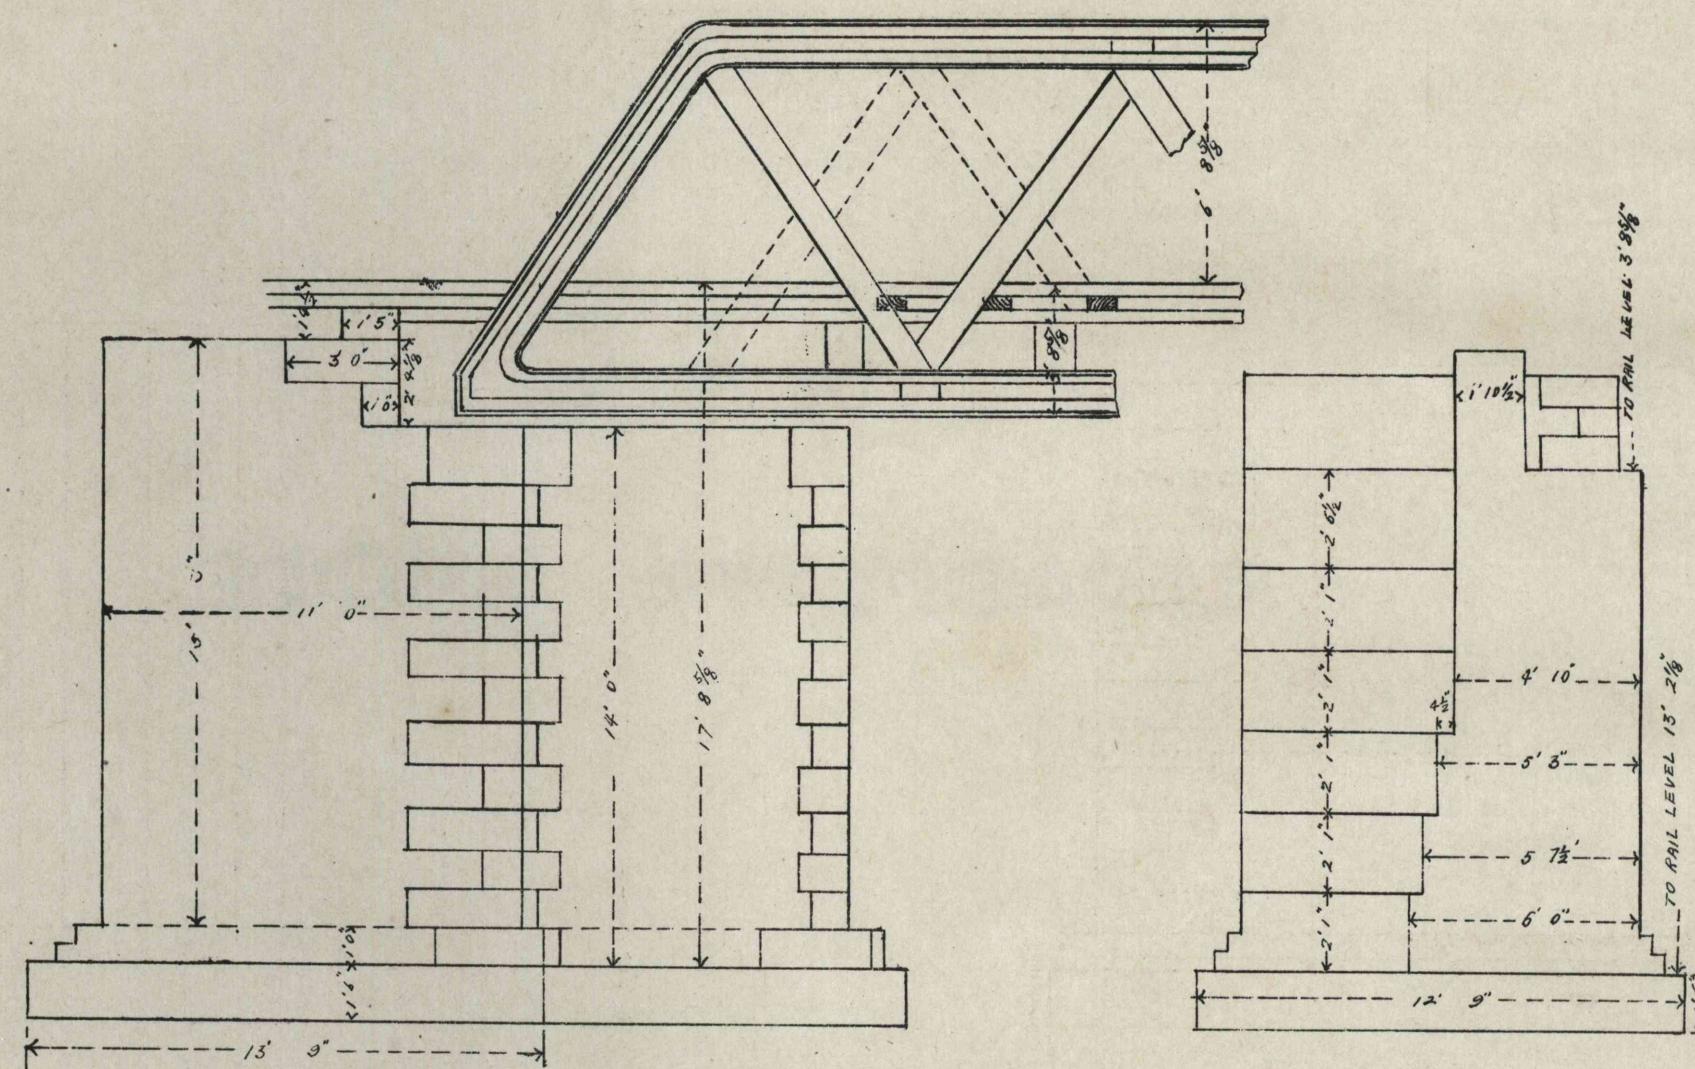

PLAN.

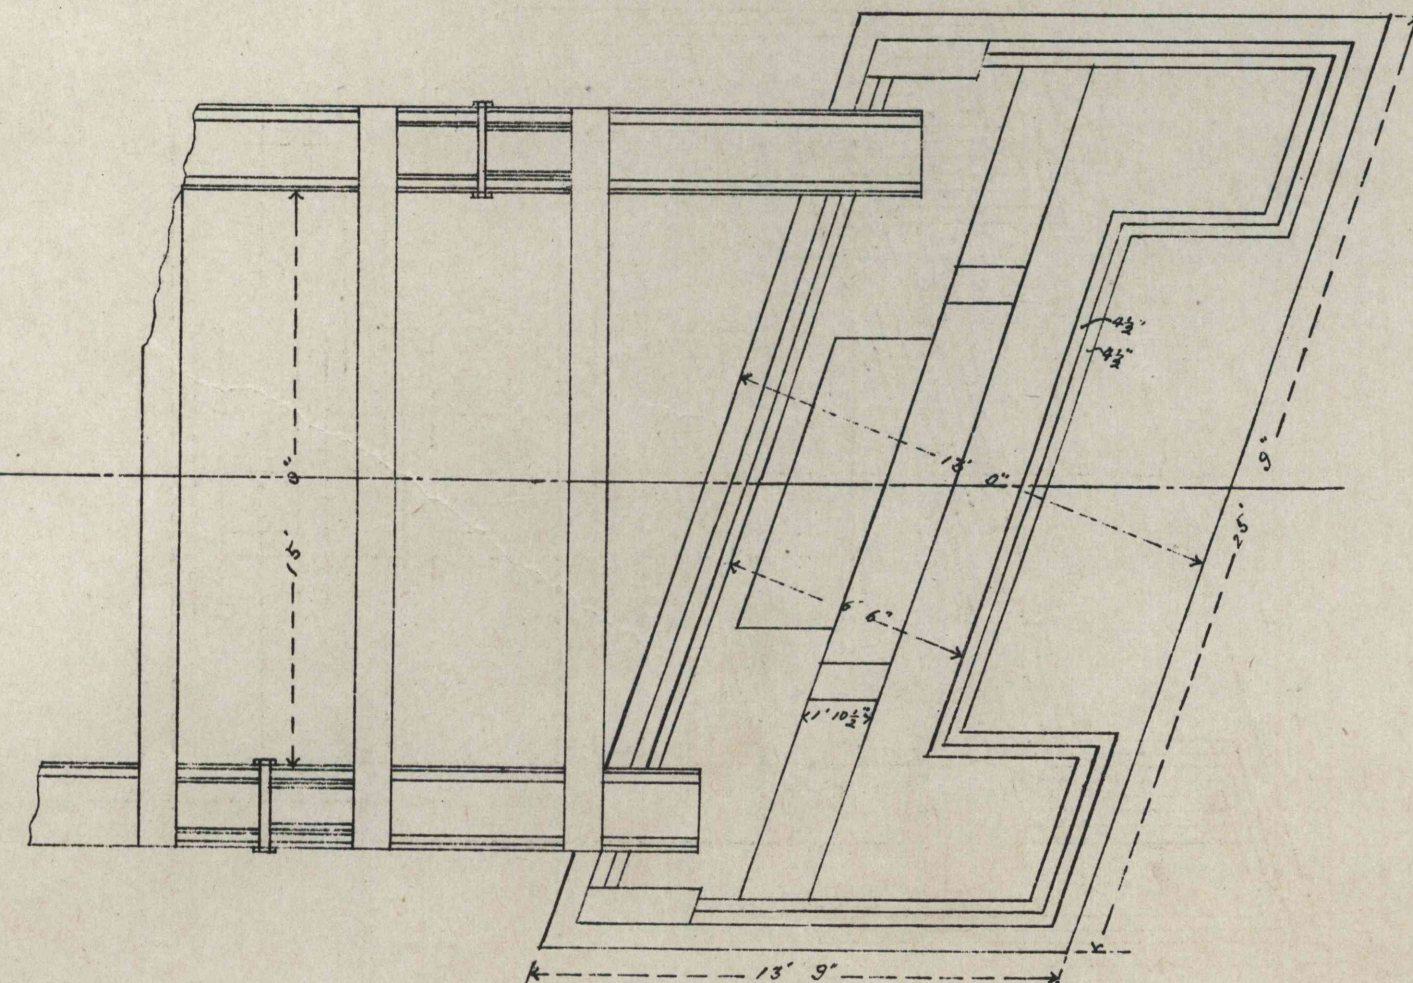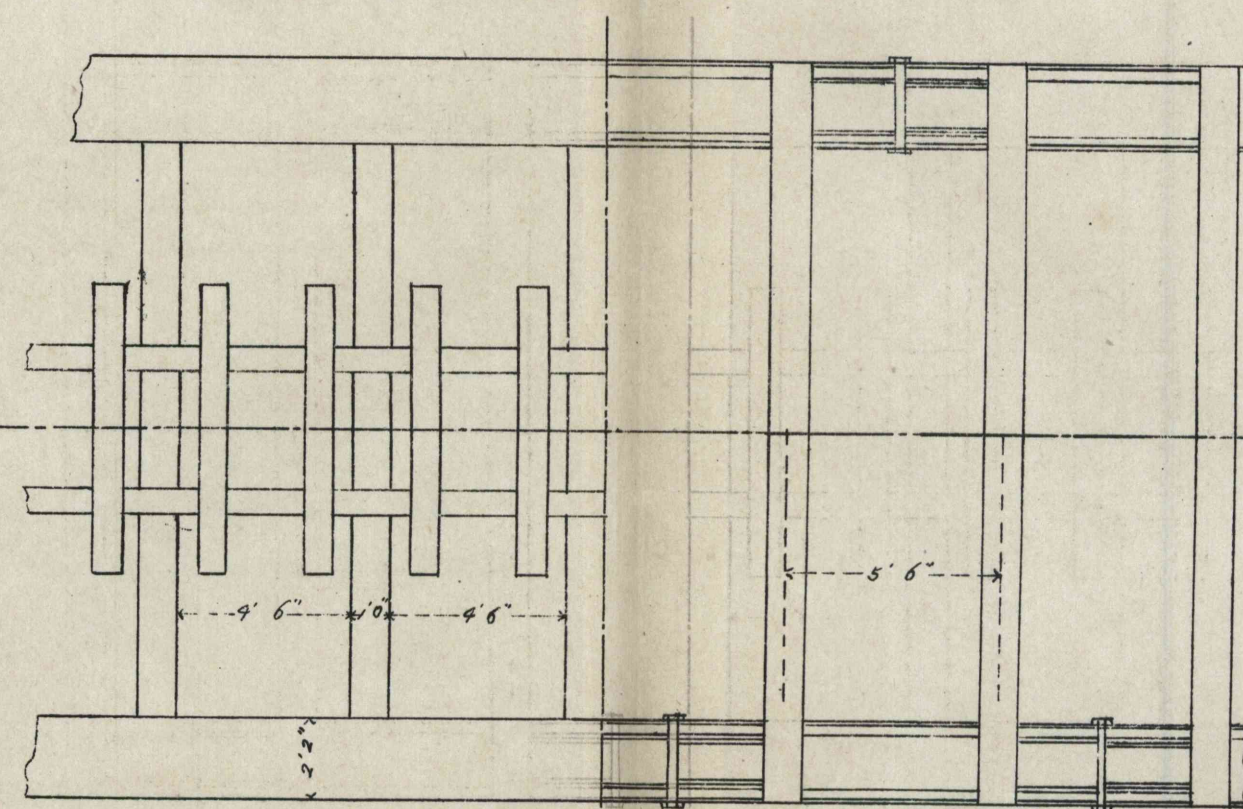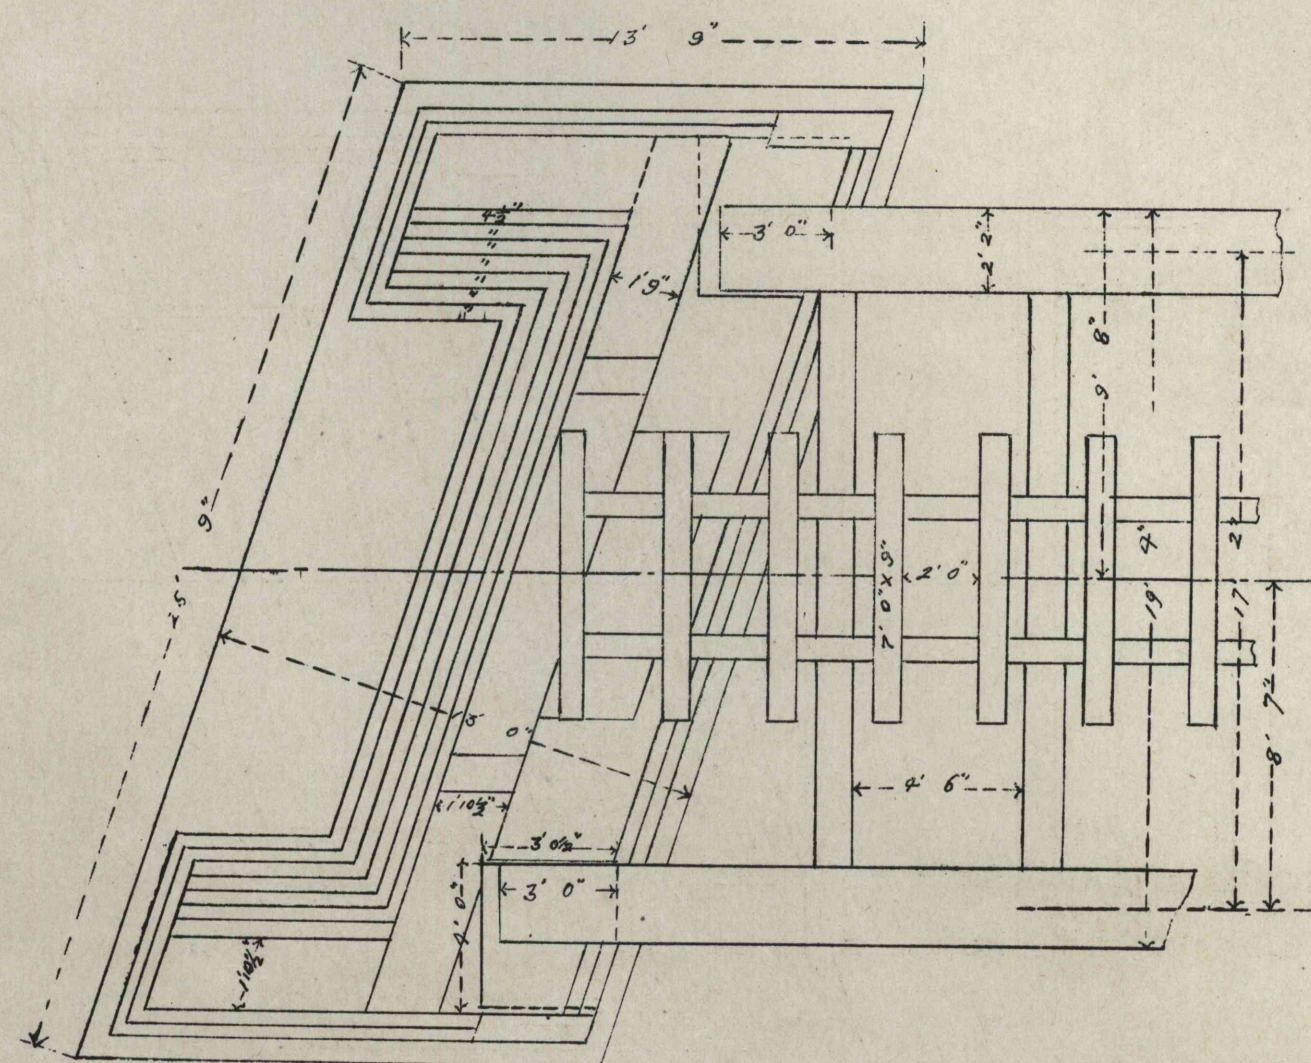

Scale 5 feet to an inch.

R. Uchida