



K. R. C.

TOKOROZAWA BRIDGE.

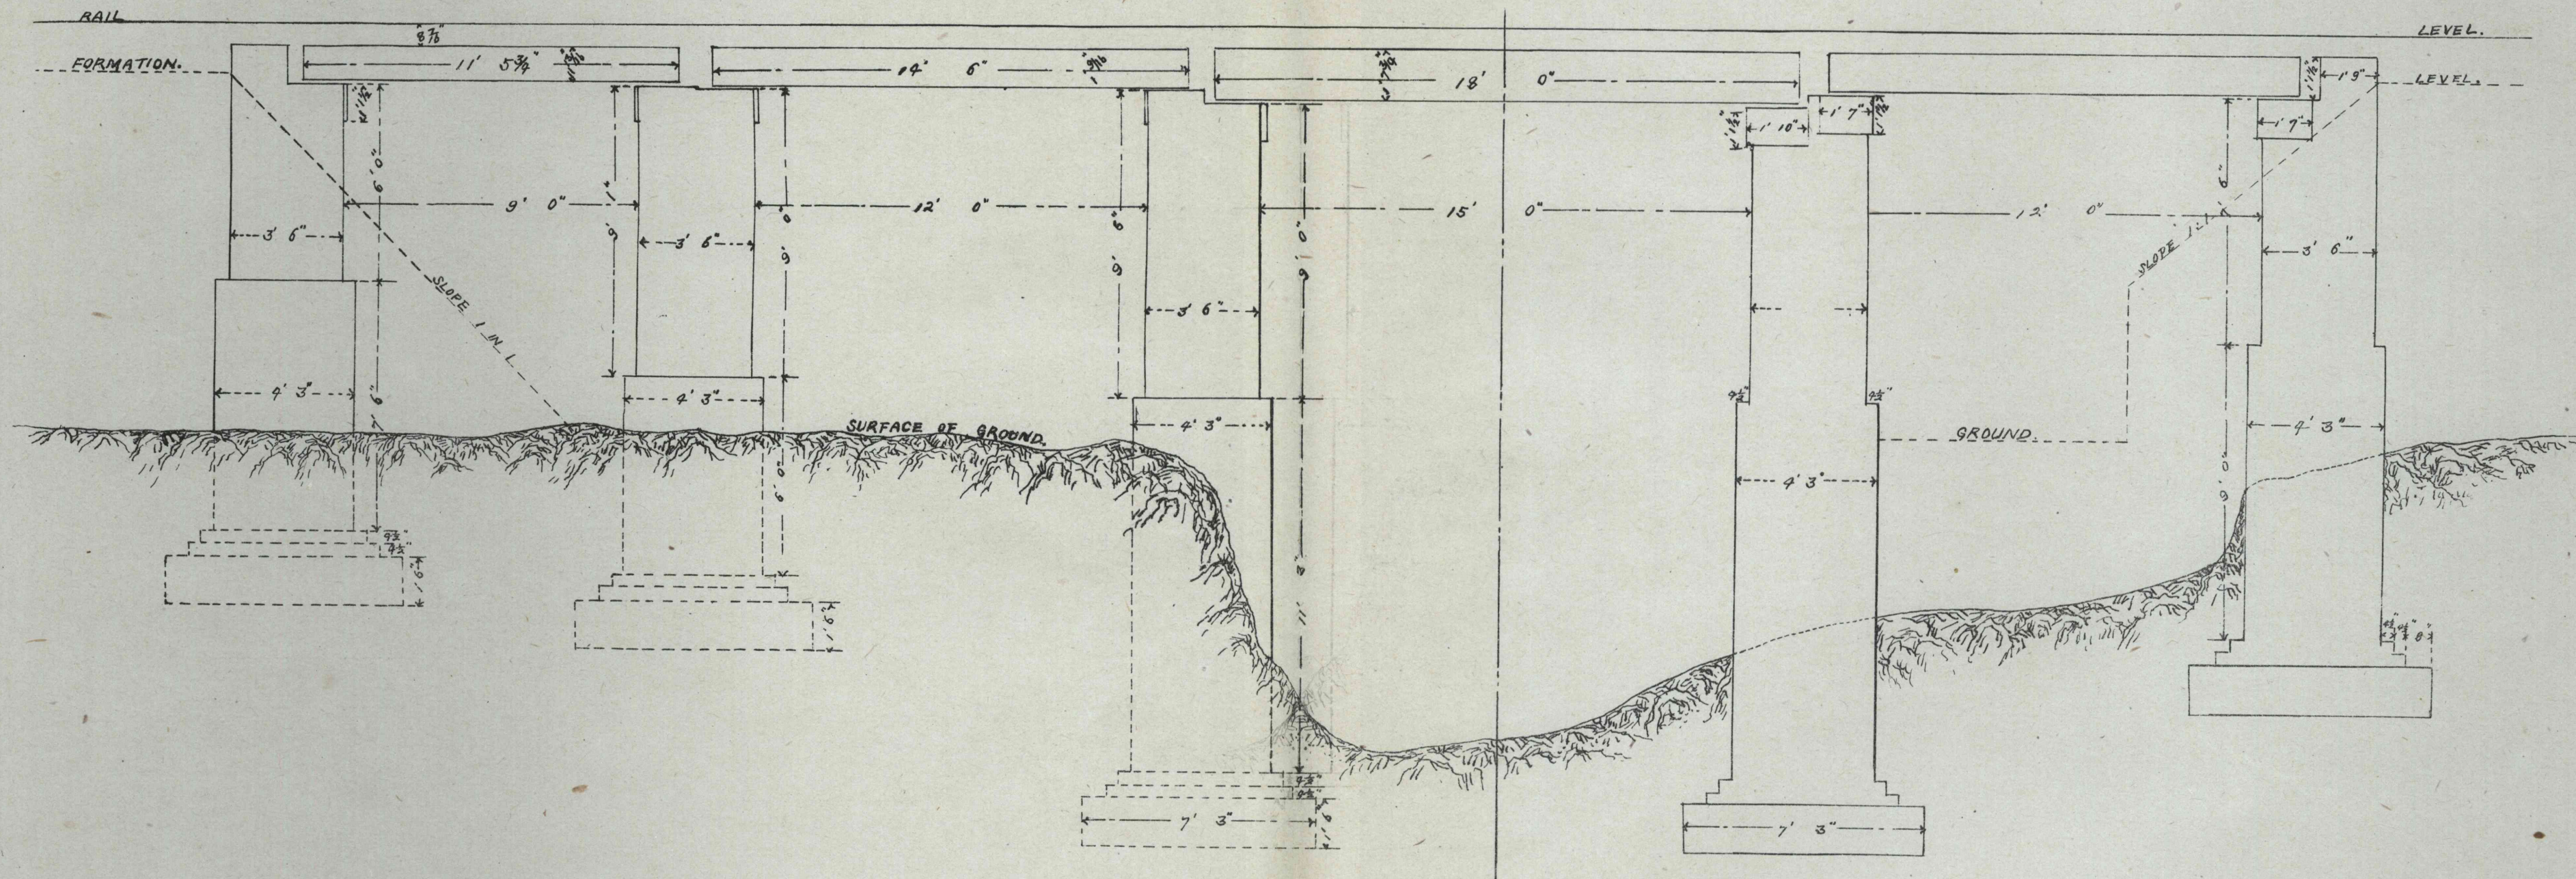

ELEVATION.

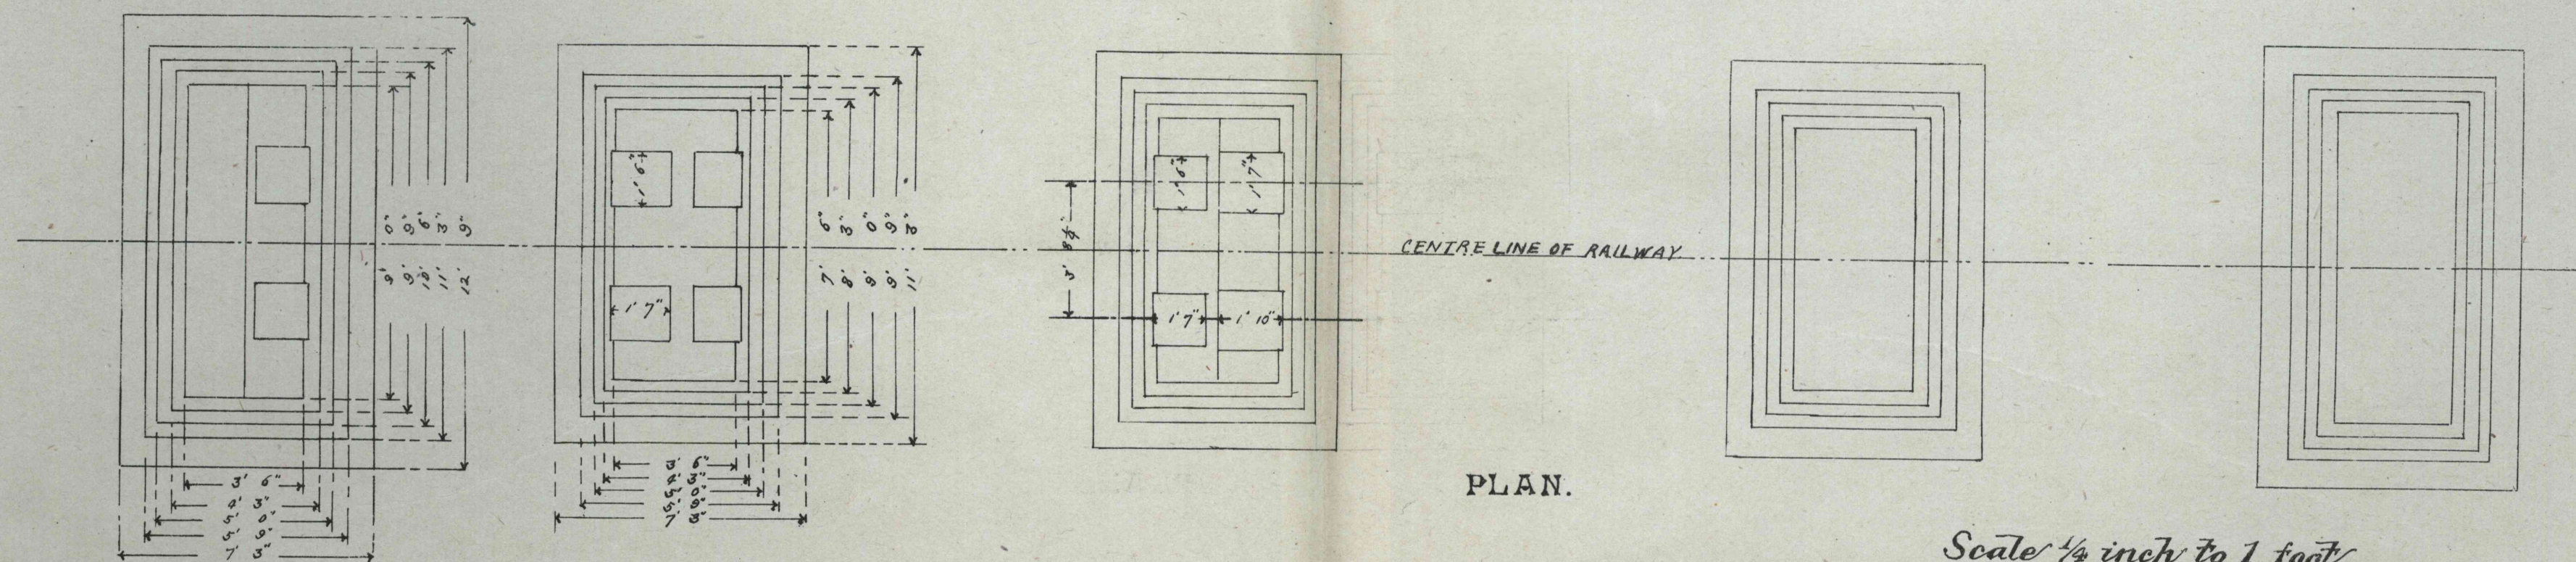

PLAN.

Scale $\frac{1}{4}$ inch to 1 foot.

R. Uchida.