



K. R. C.

KUMEGAWA BRIDGE.

ELEVATION.

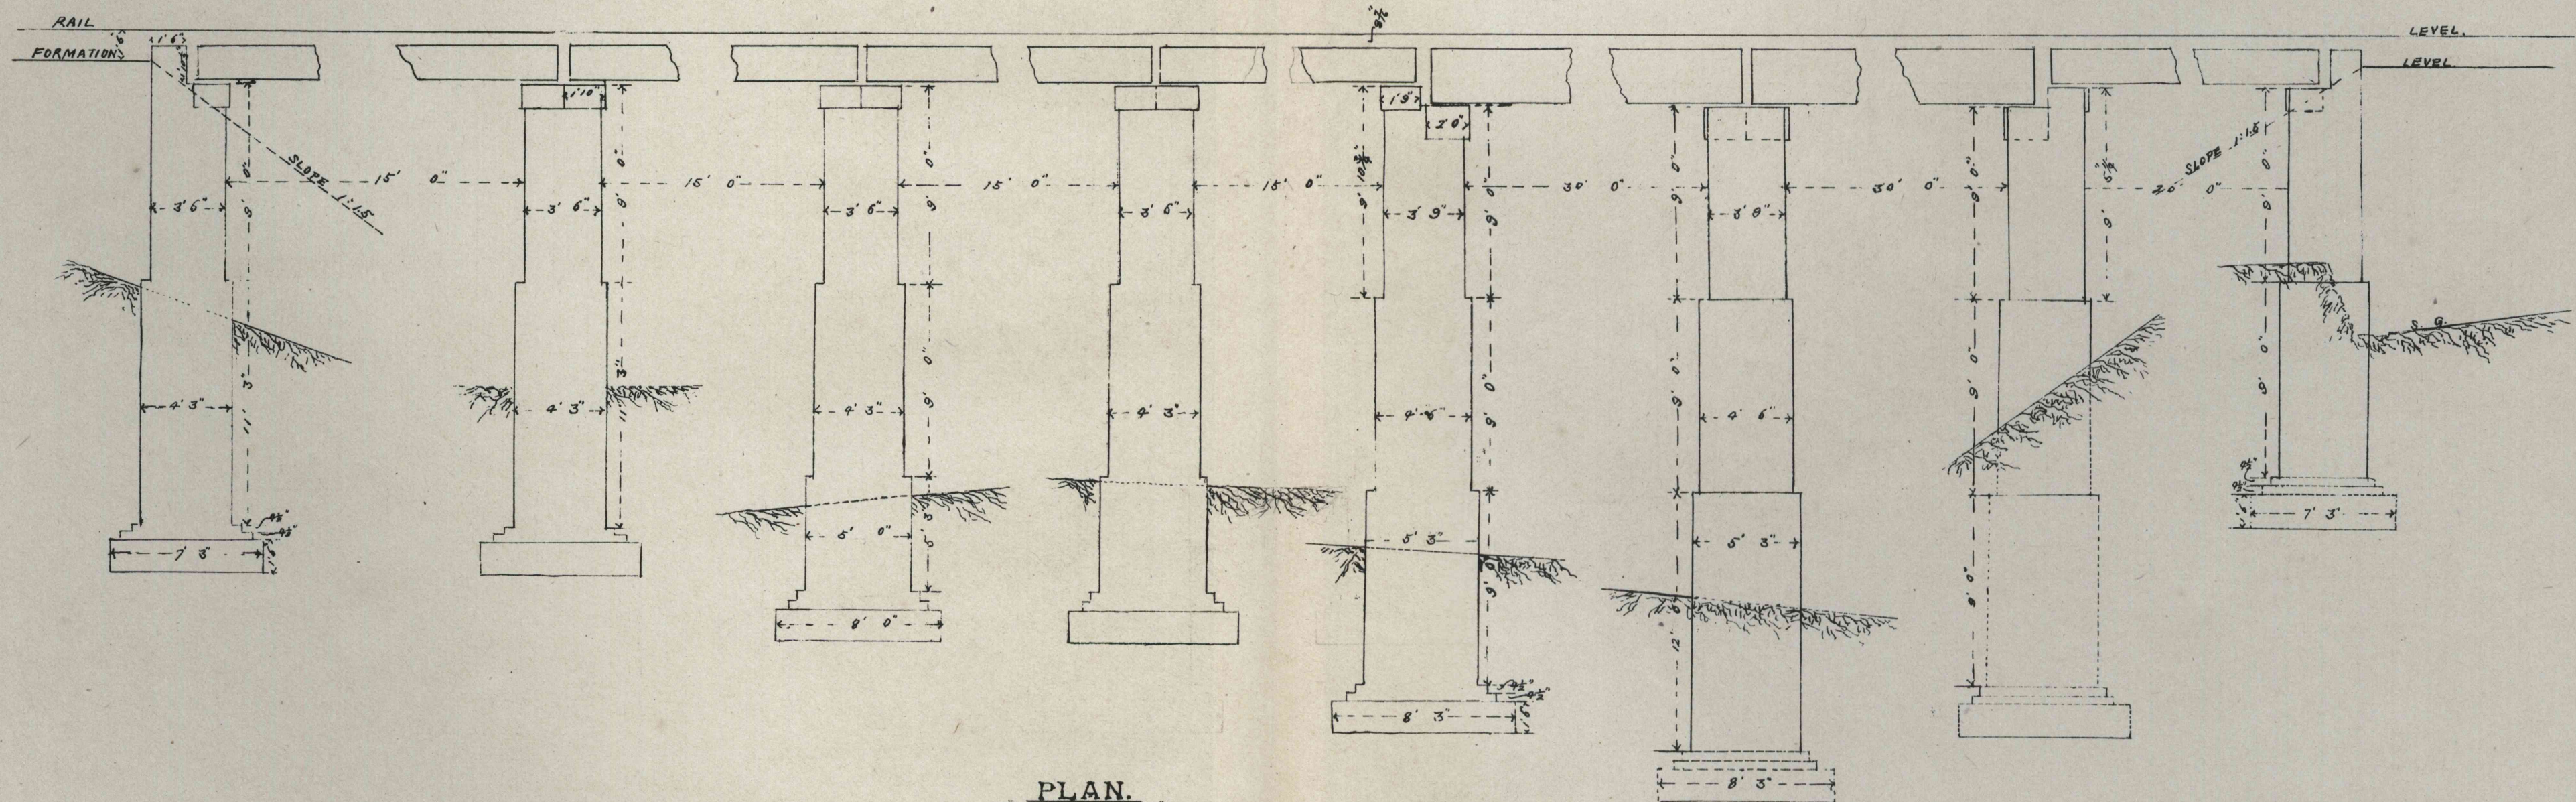

PLAN.

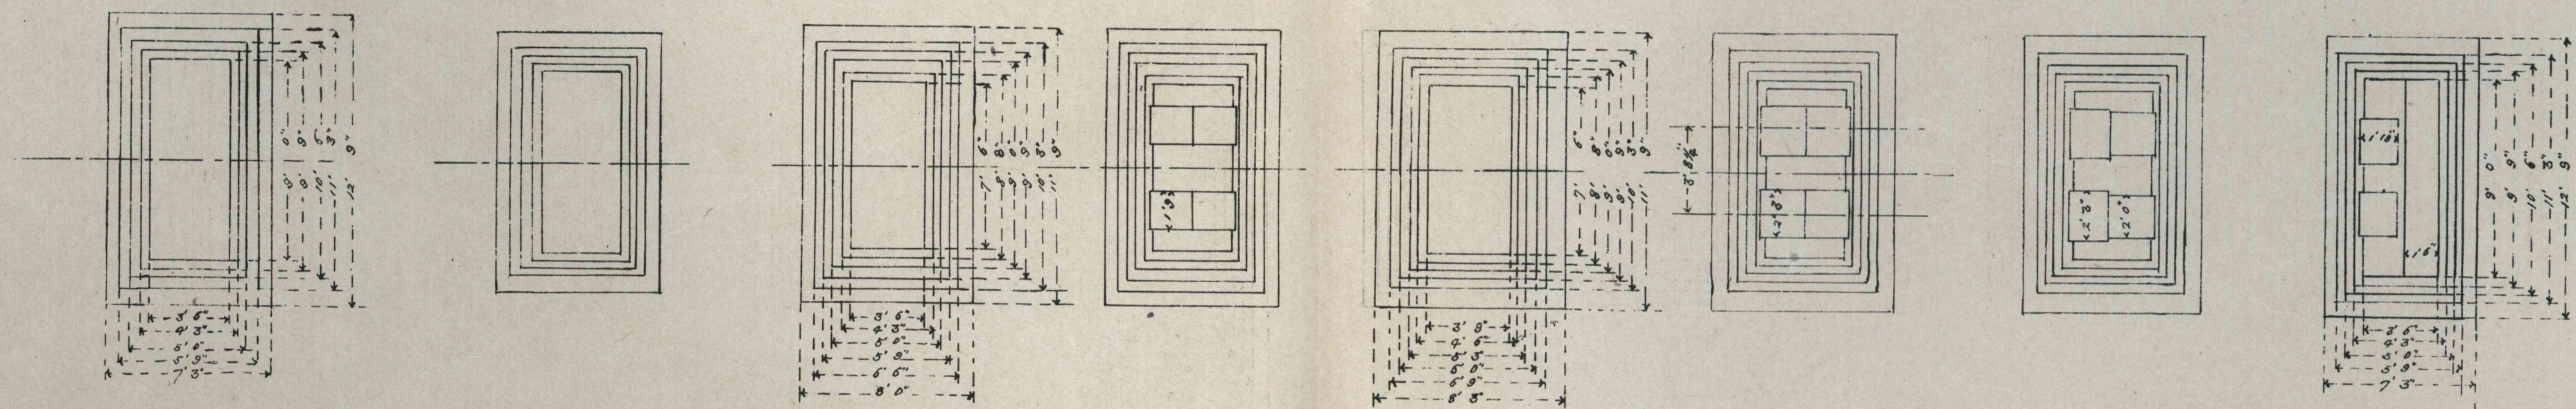

*Scale 1/8 inch to 1 foot.*

R. Uchida.