



K. R. C. TENWOBORICAWA BRIDGE.

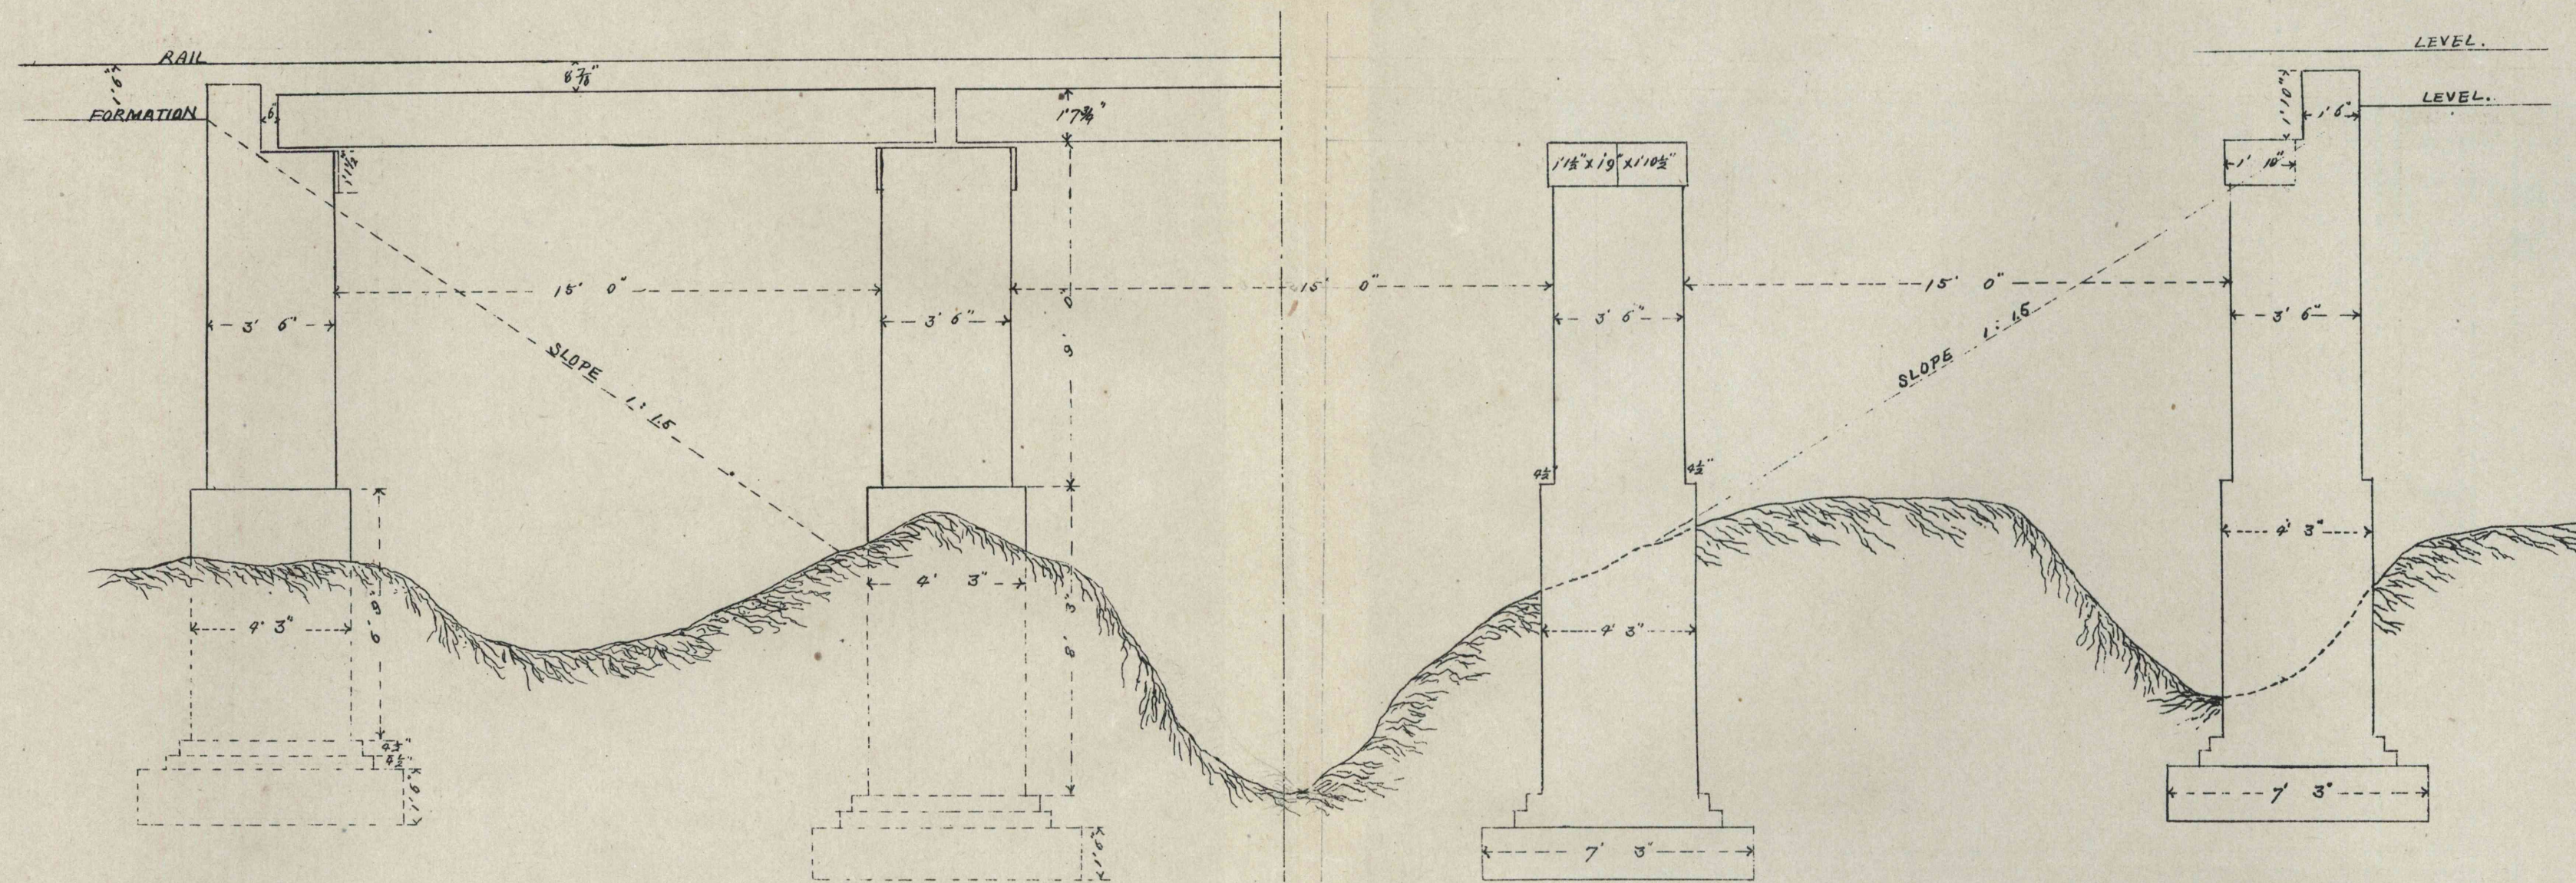

ELEVATION.

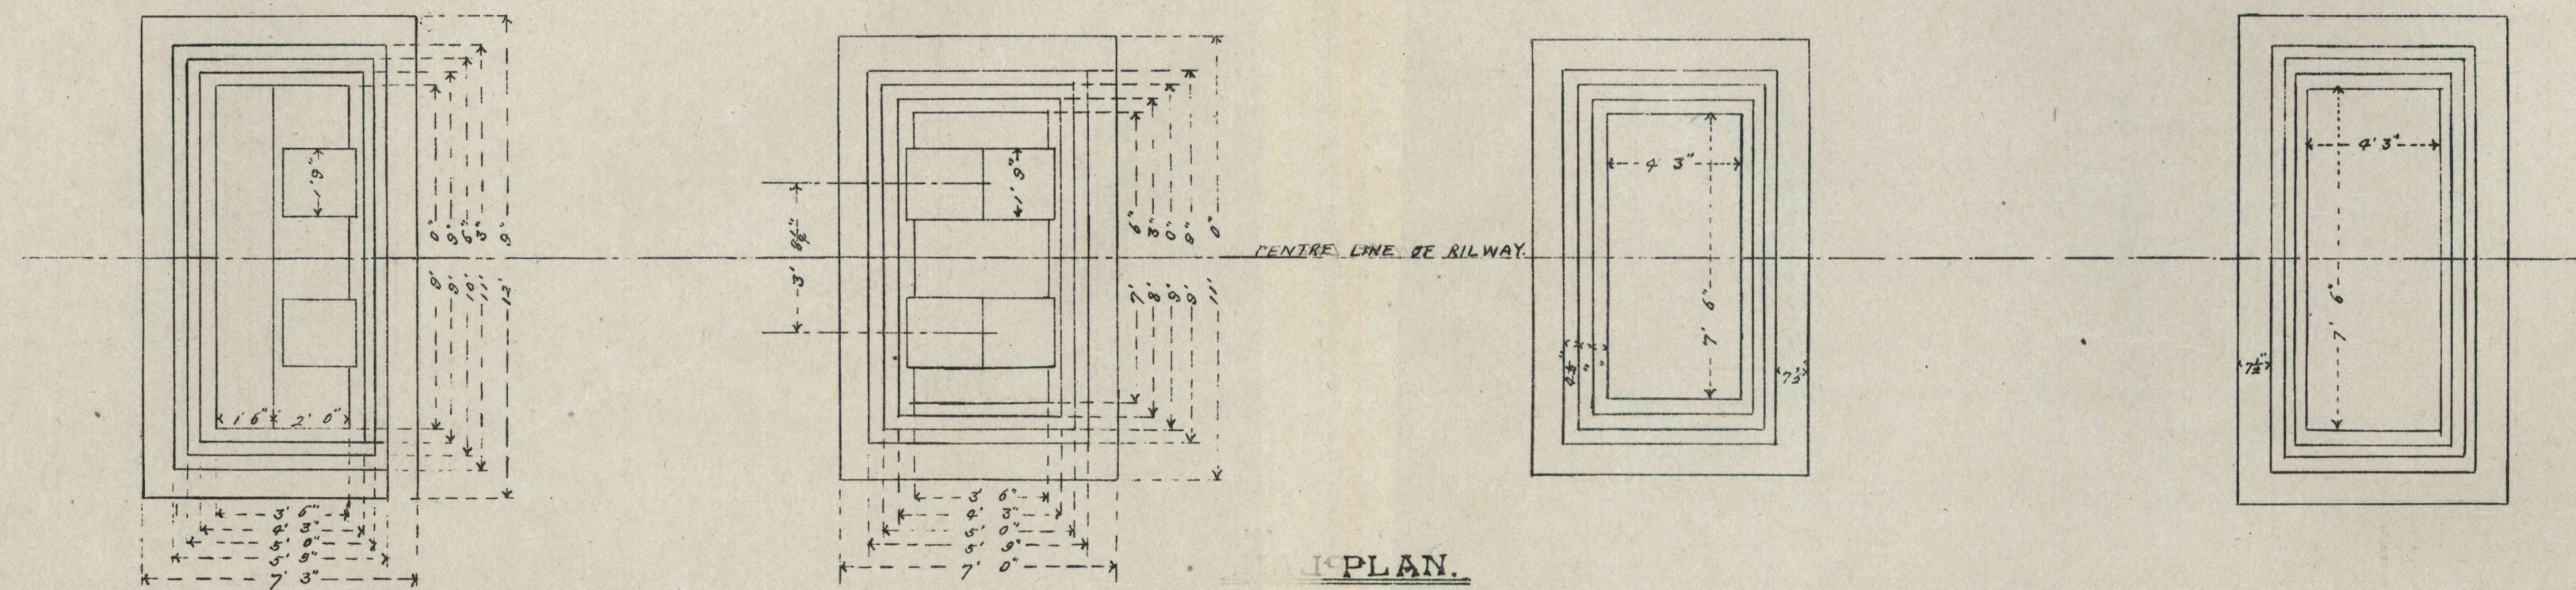

PLAN.

Scale 1/4 inch to 1 foot.

R. Uchida.