




AOMORI ŌDATE SECTION HIRAKAWA BRIDGE.

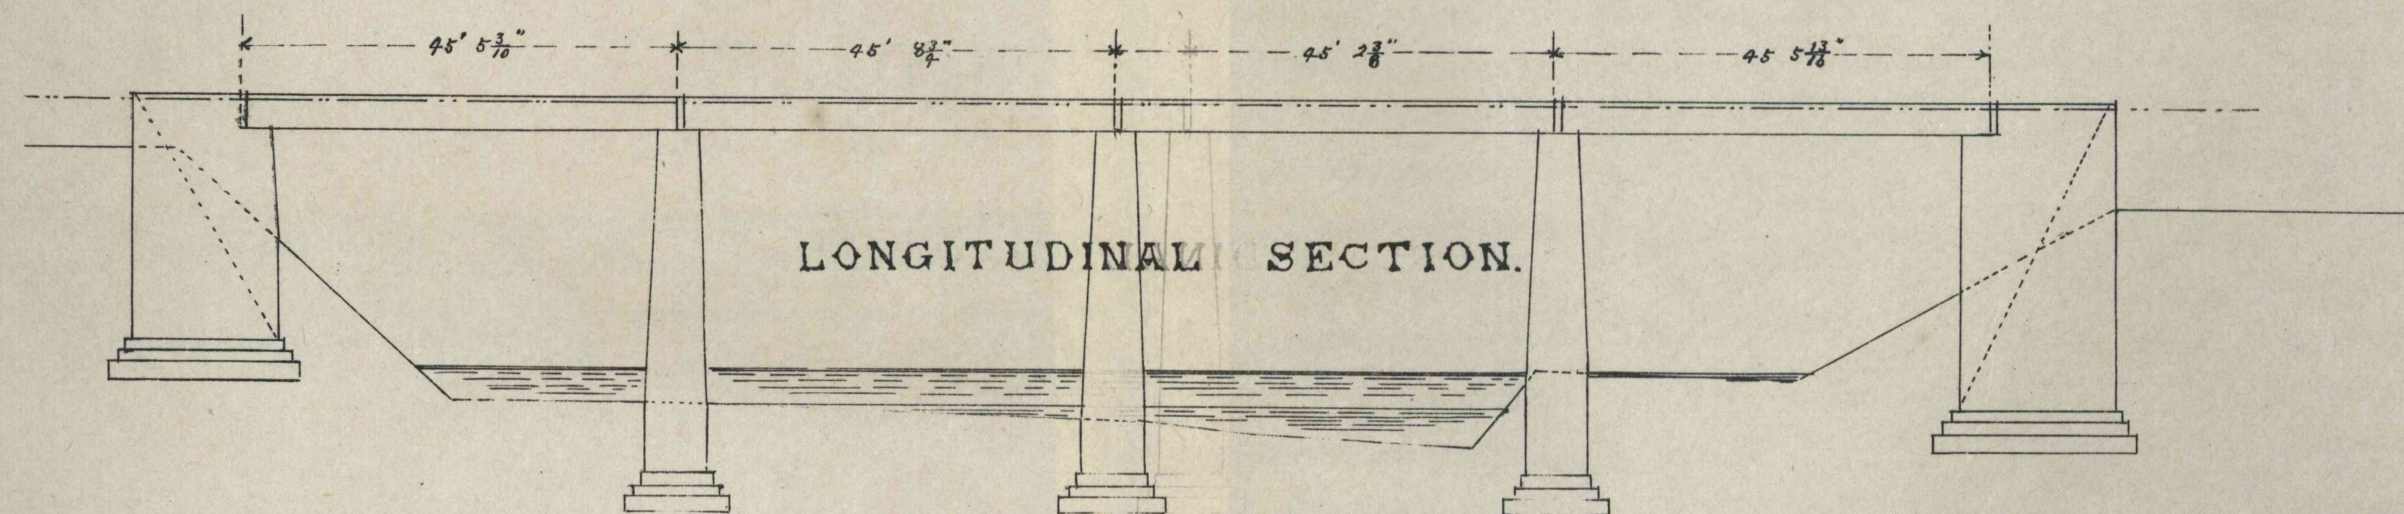


ELEVATION.

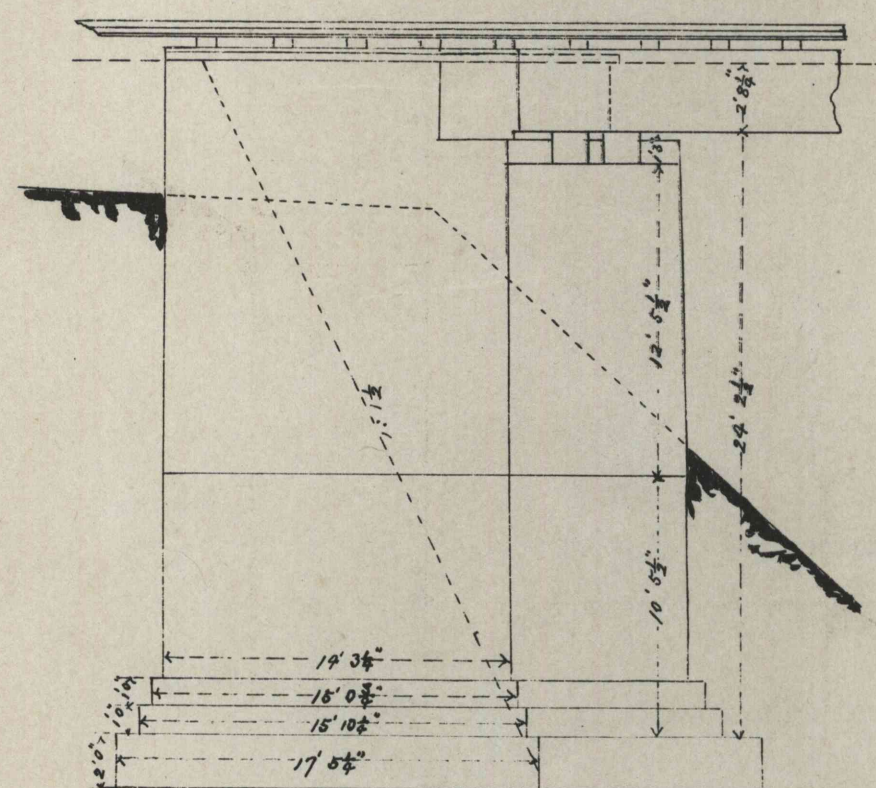


PLAN.

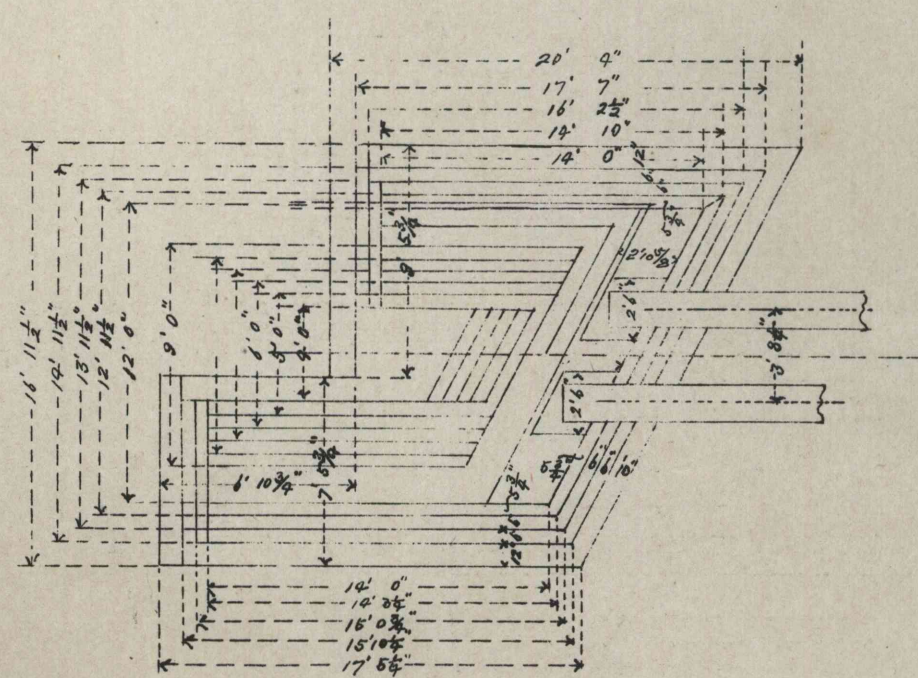


ELEVATION.

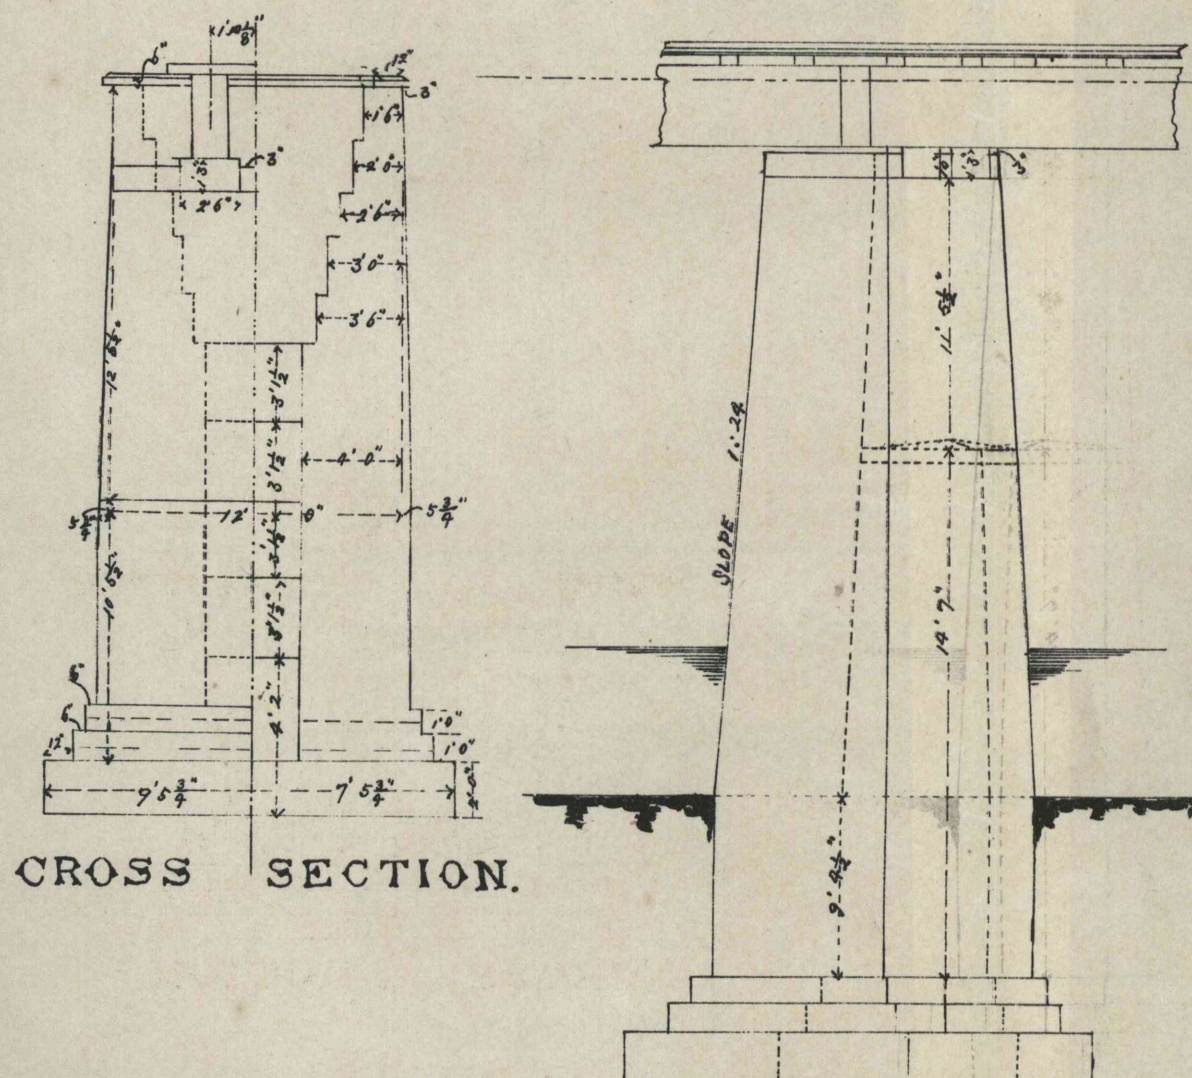


CROSS SECTION.

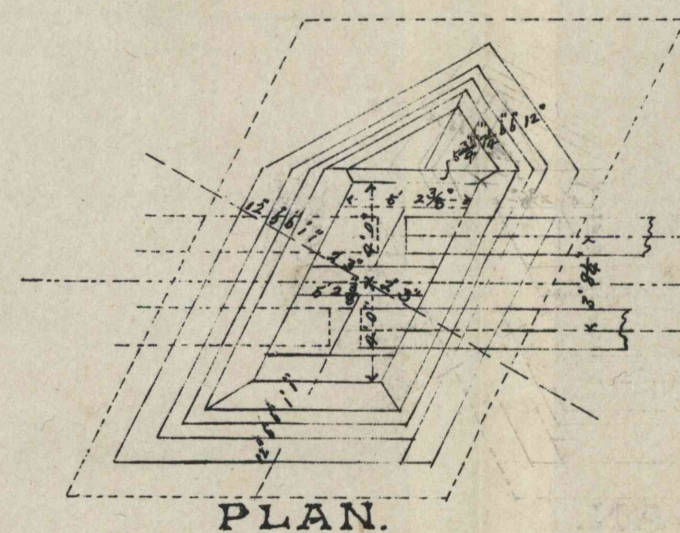

ELEVATION.

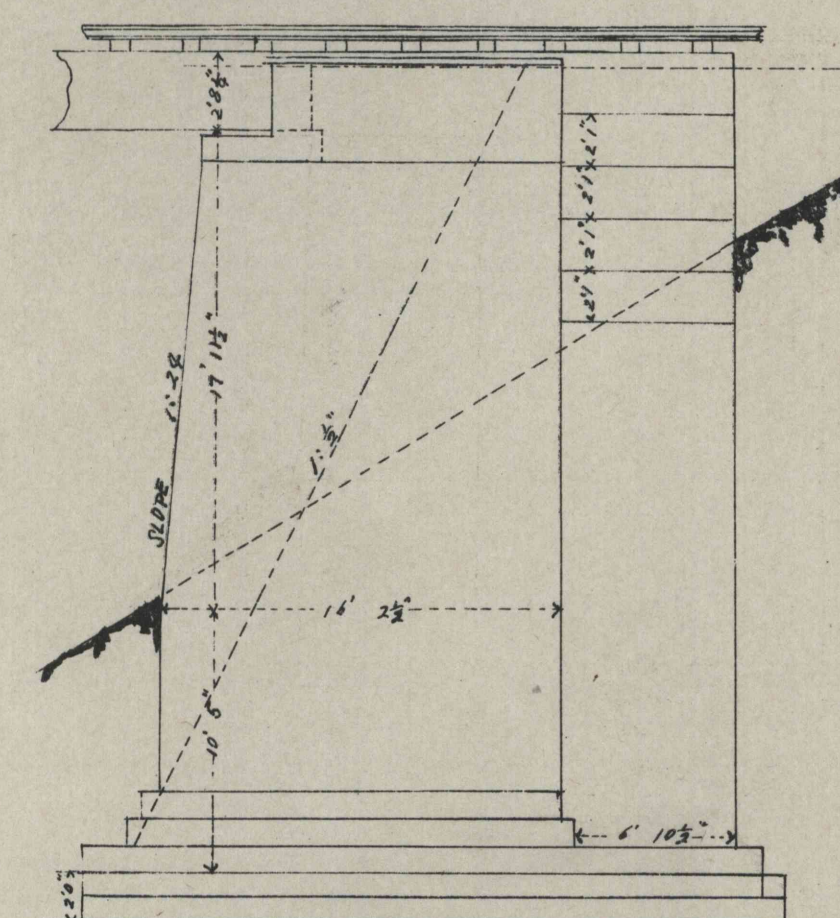

PLAN.

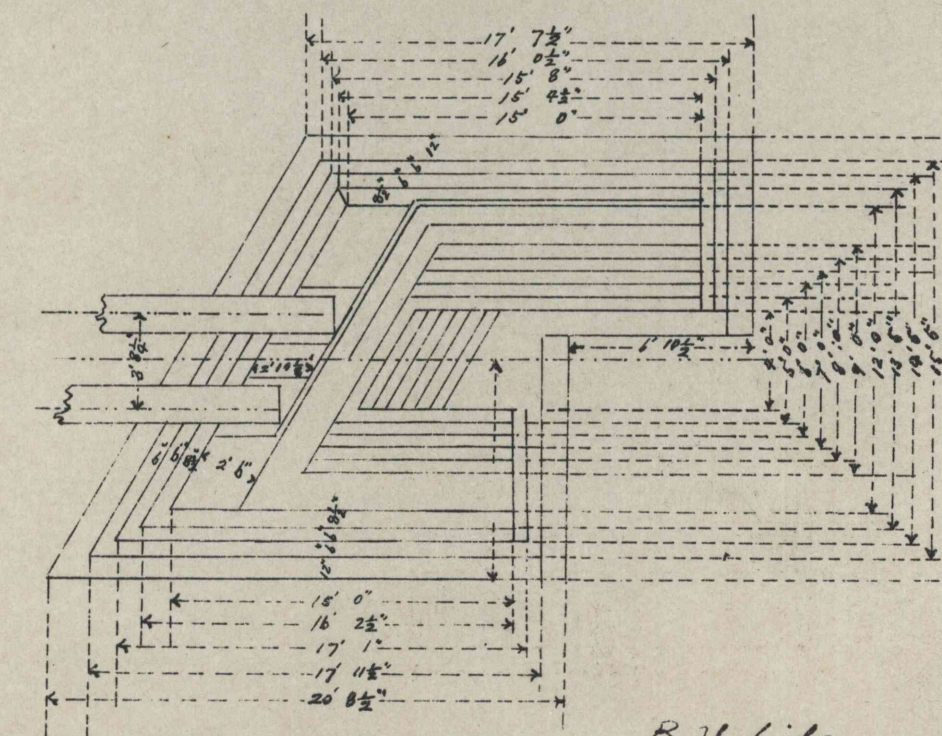

Scale 1/8 inch to 1 foot.

R. Uchida.