
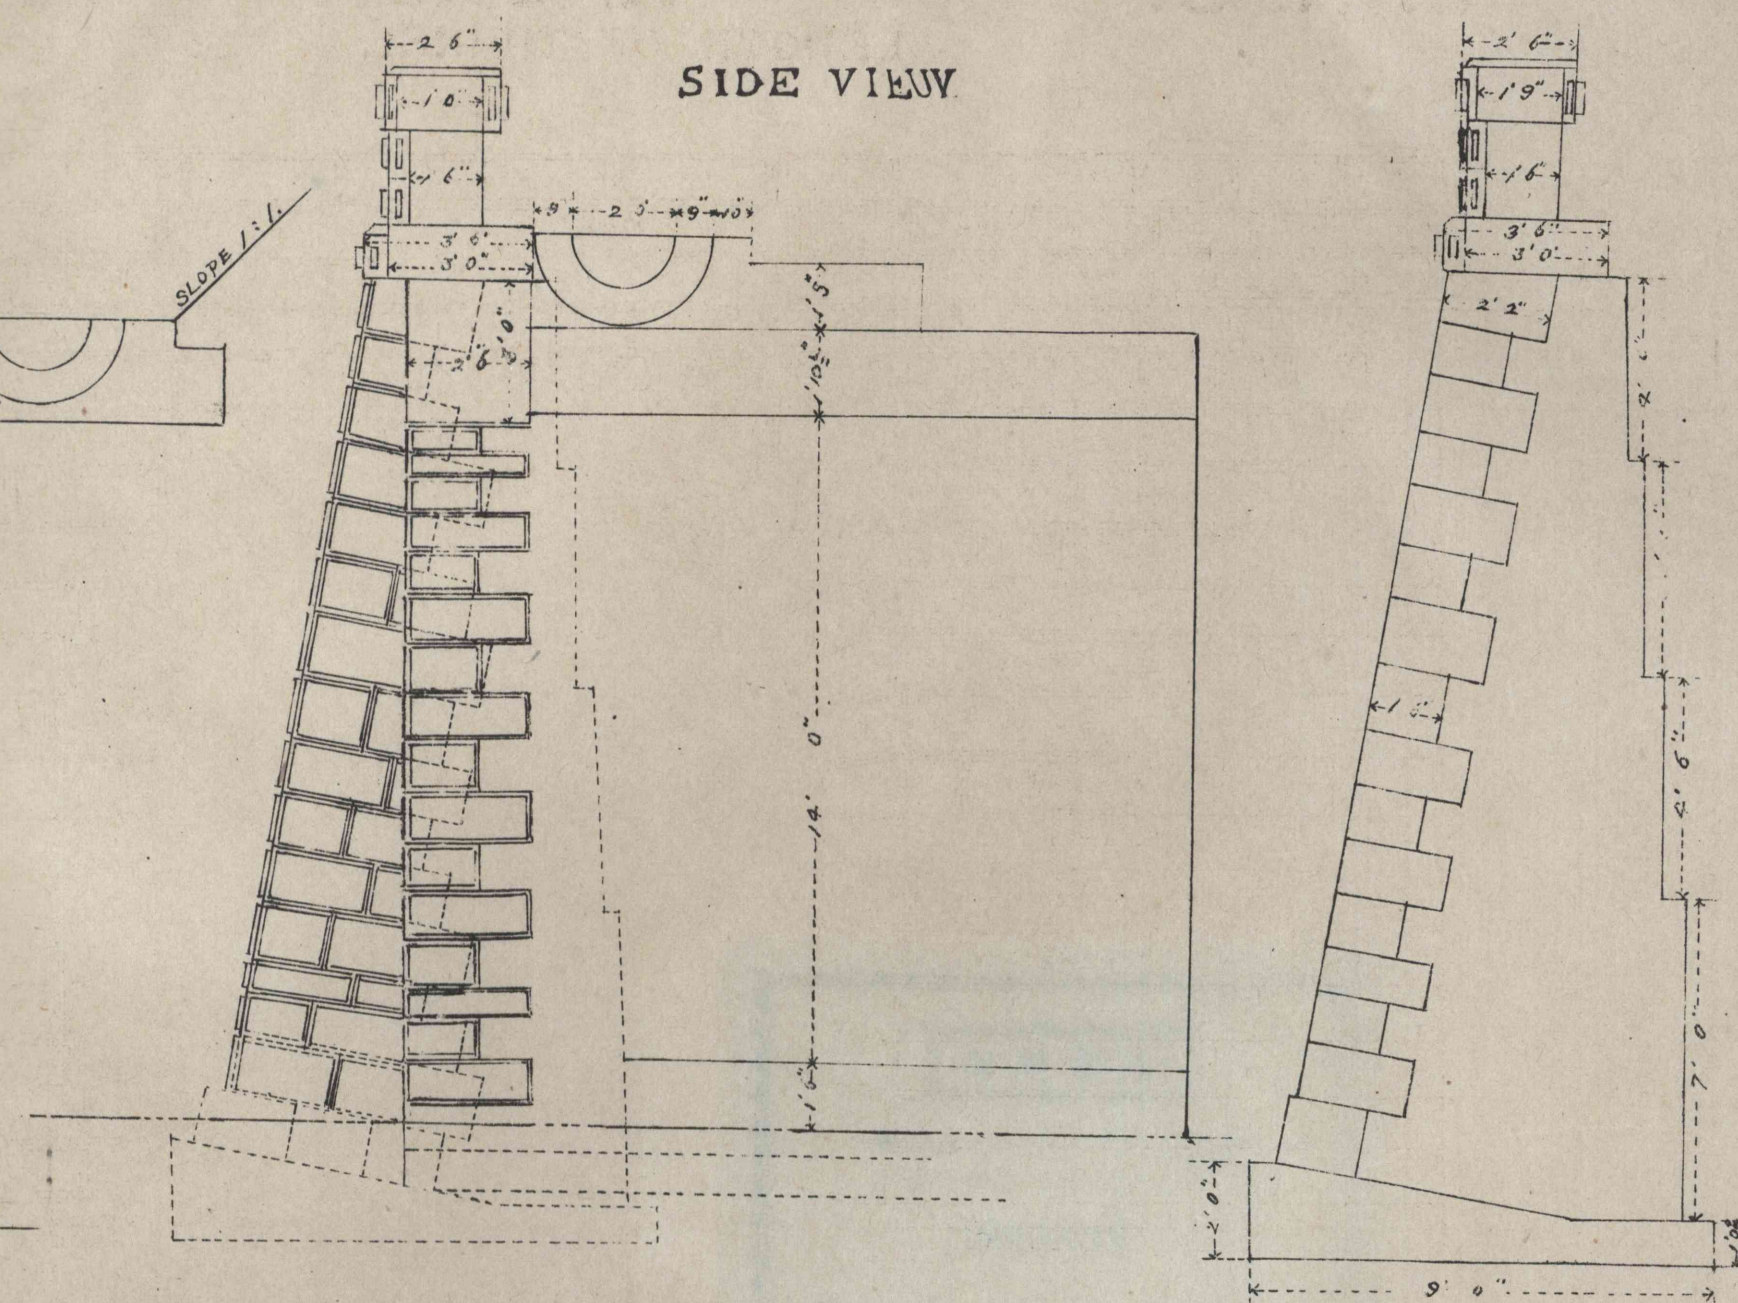





第四回發行隧道之部中第九圖ハ少シク都合有之候間御取除キ誤圖御差加ヘ而シテ目錄御訂正被下度候(山陽鐵道笠岡隧道坑門也)

S. R. C. KASAOK TUNNEL.

LENGTH OF TUNNEL 25^{ch}.

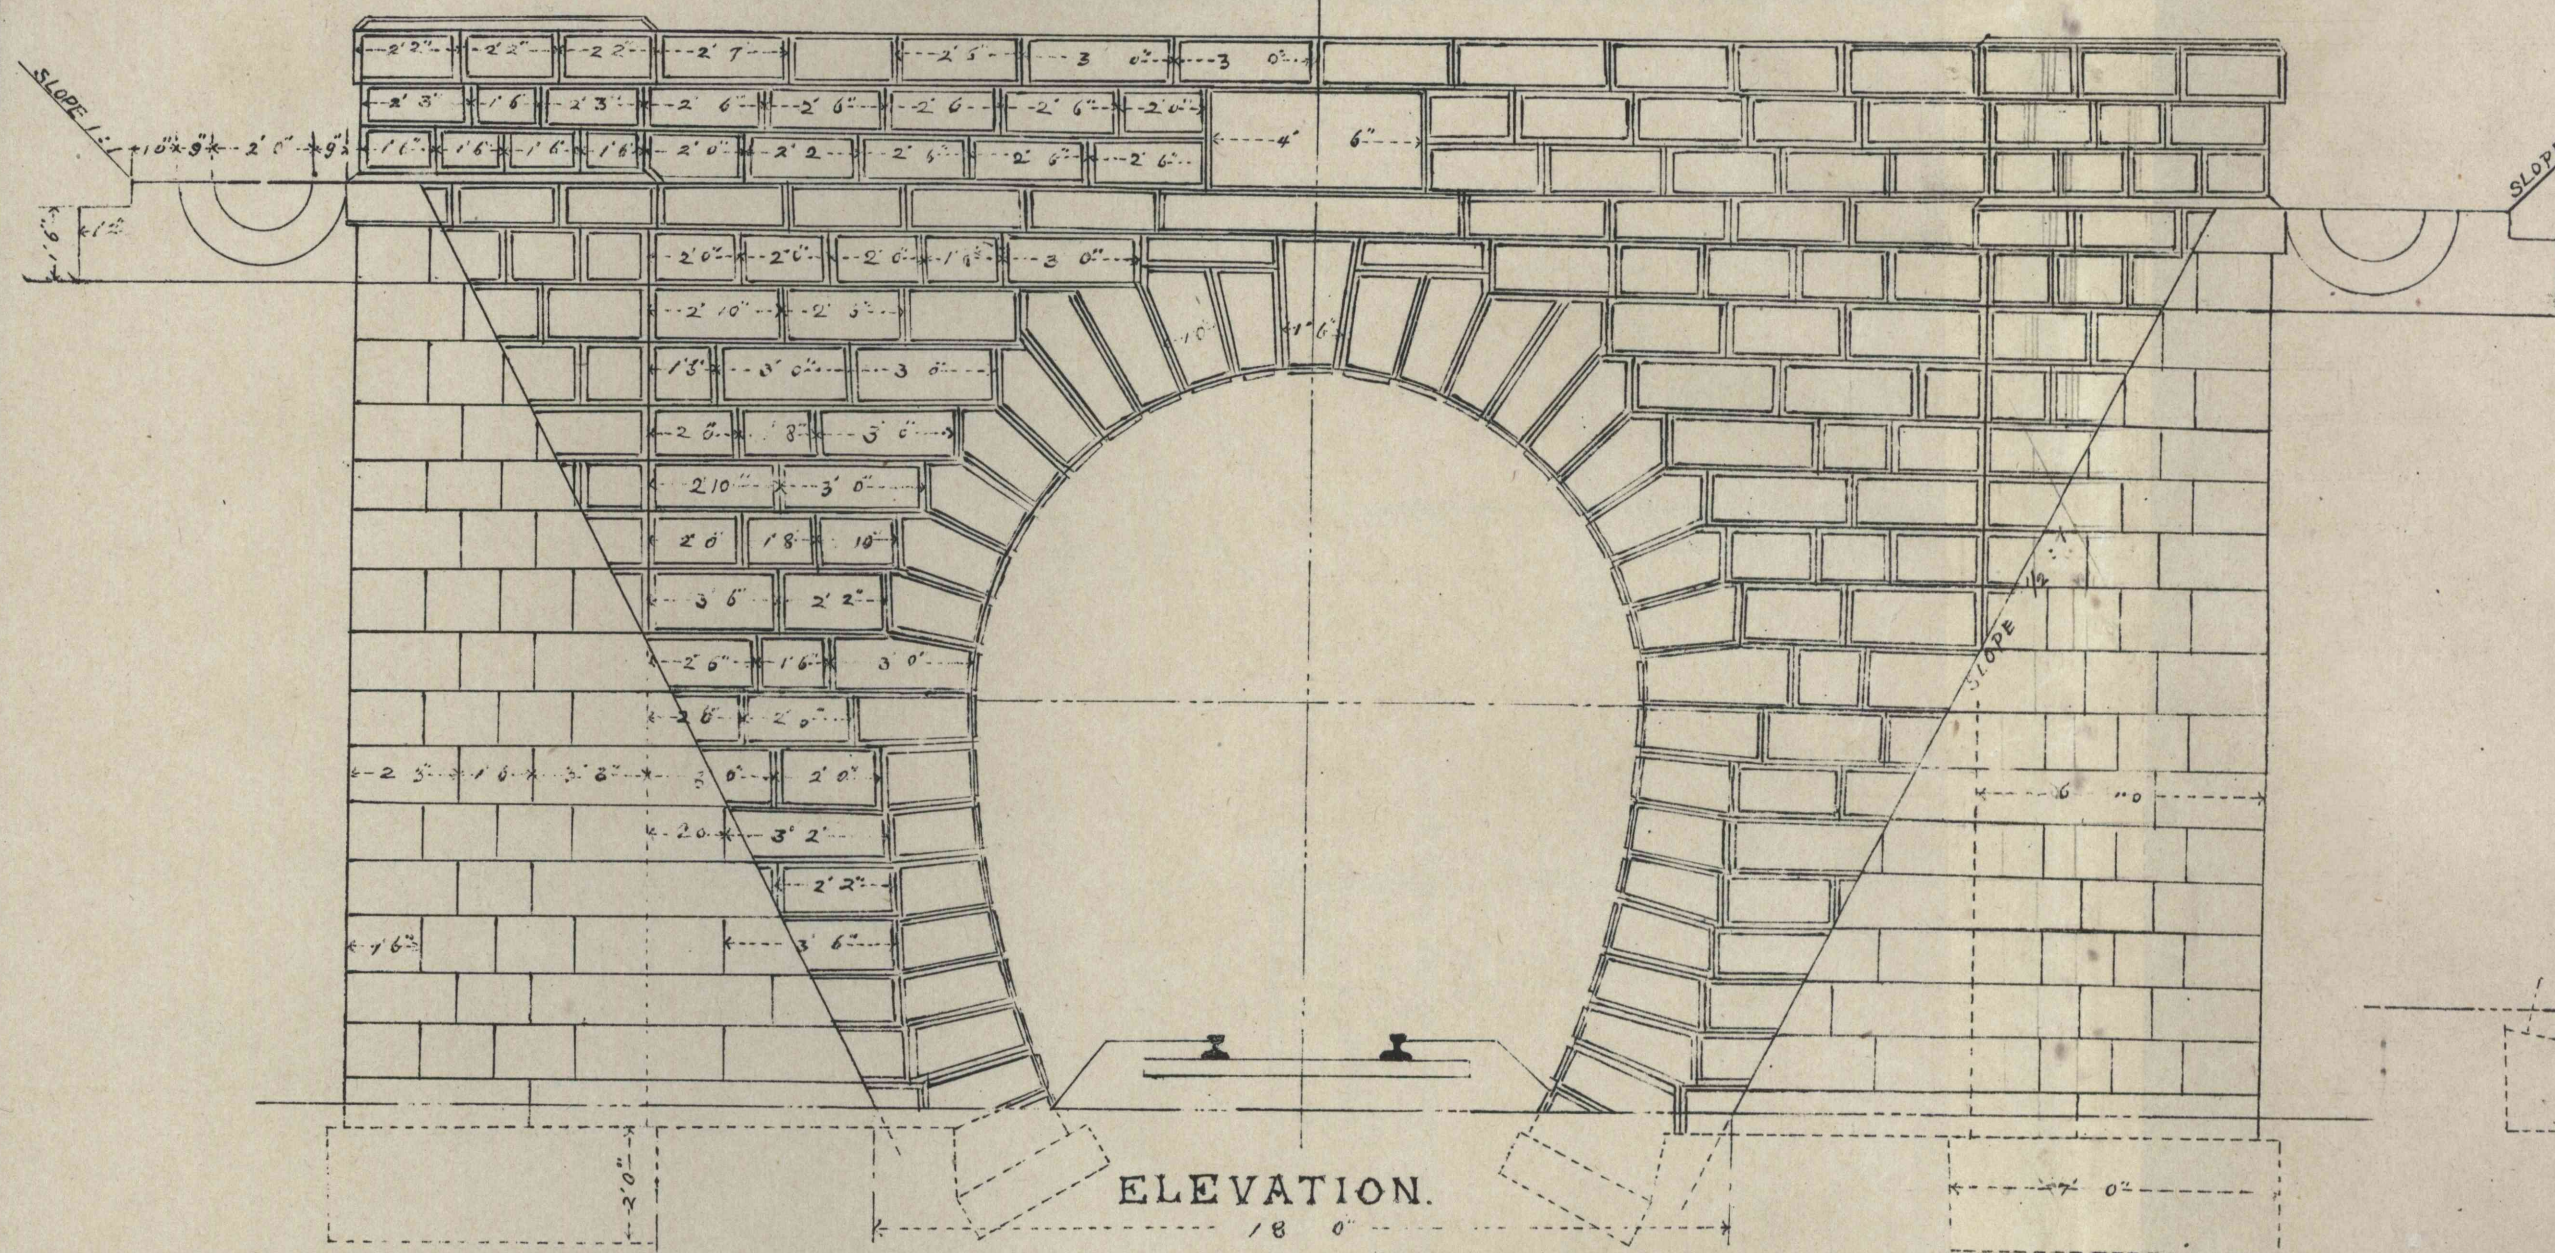

Scale 1/4 inch to 1 foot.

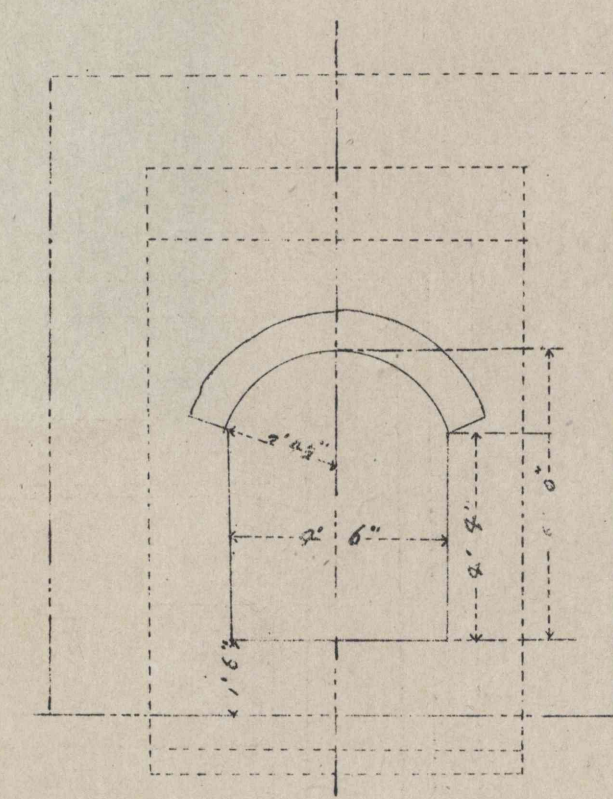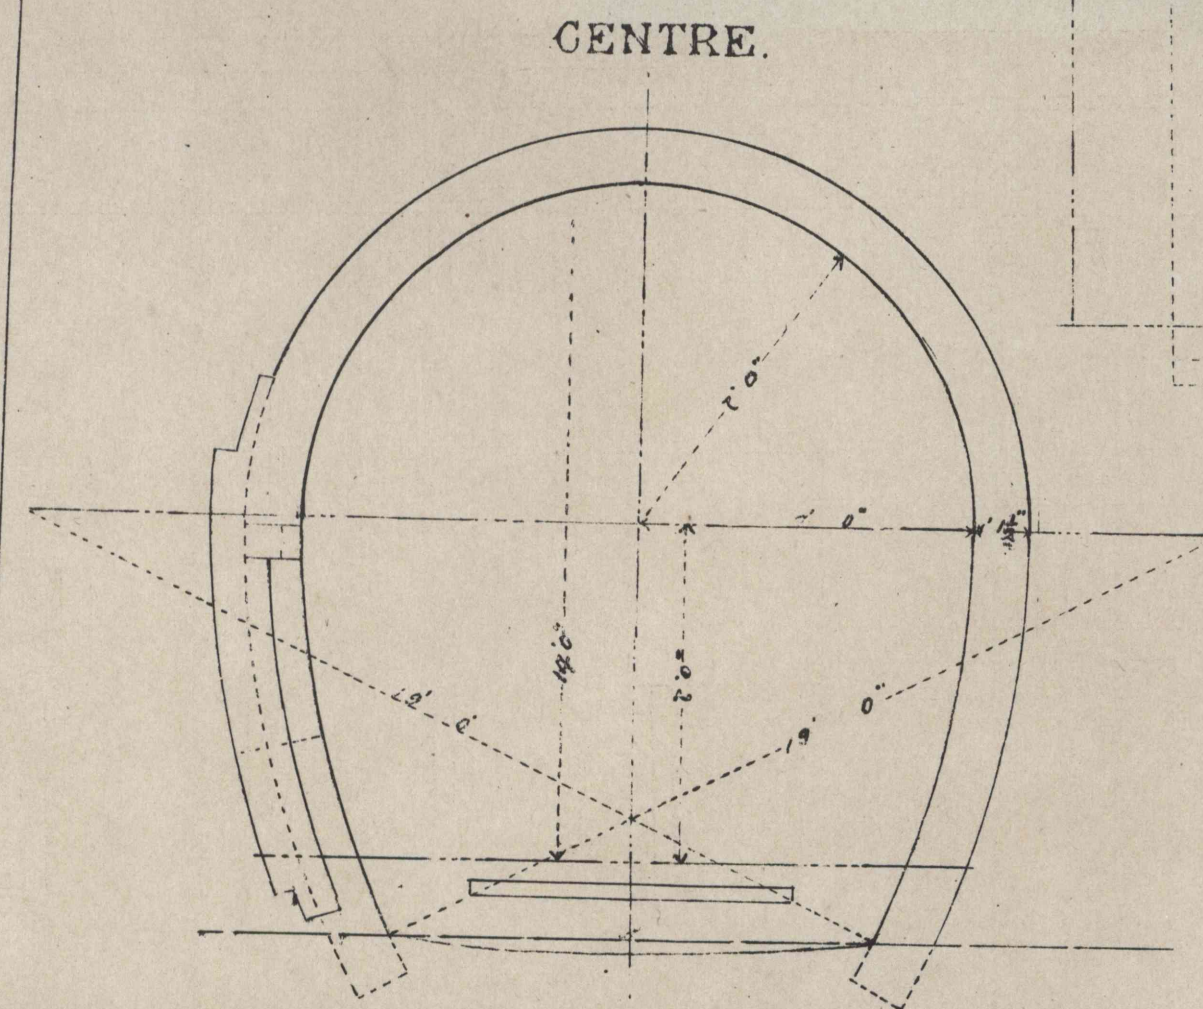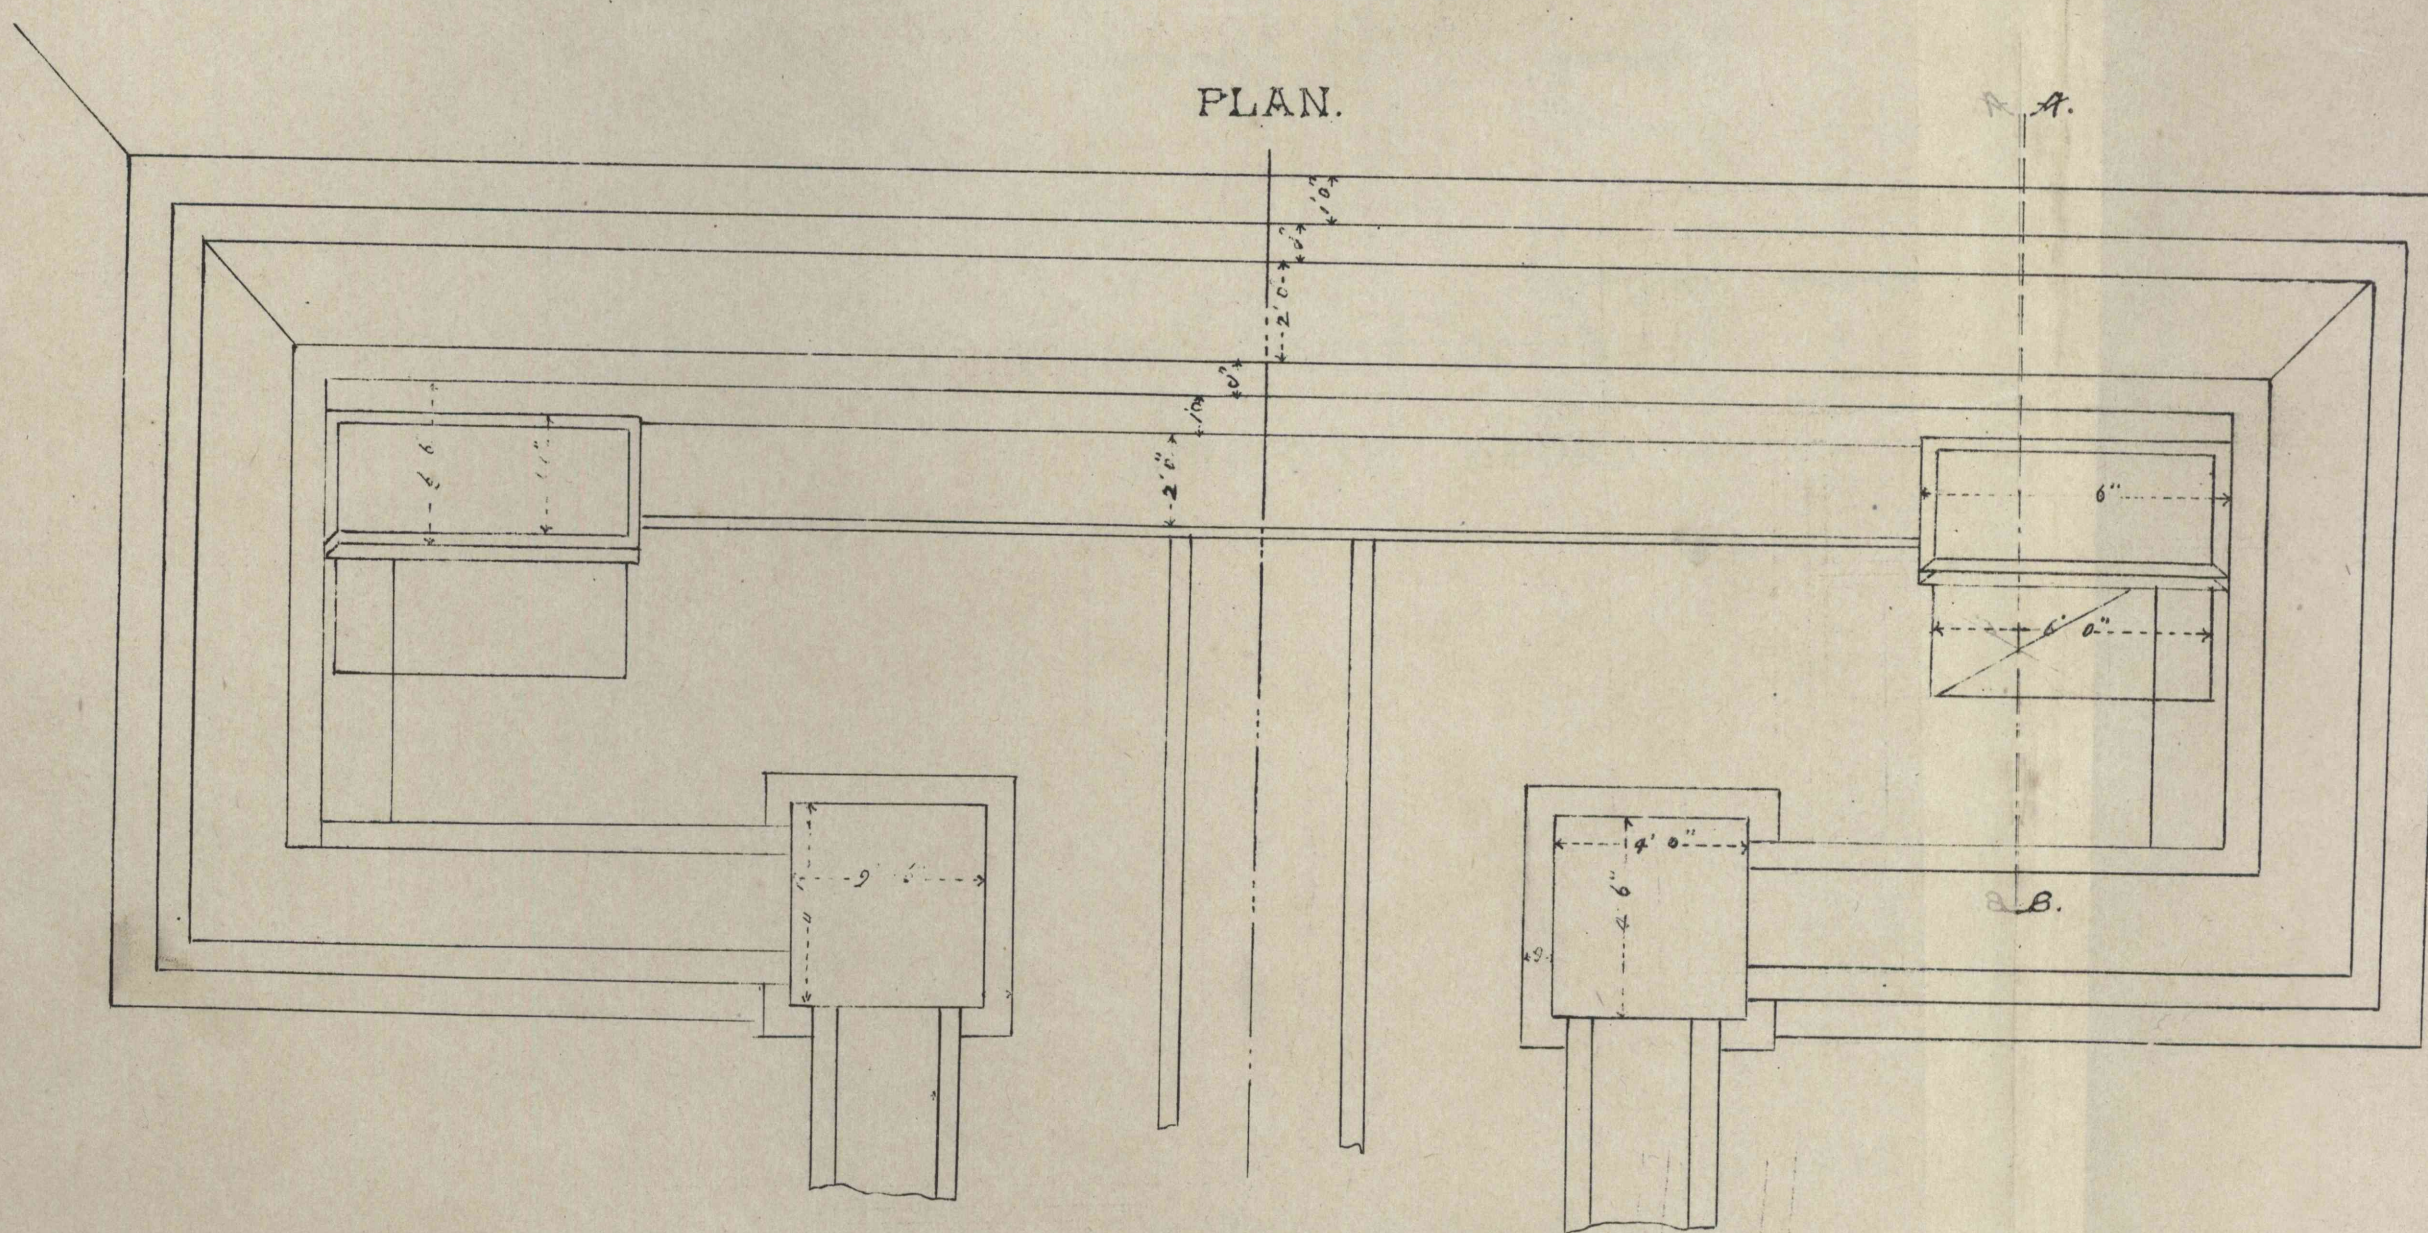

R. Uchida