


第三圖

OVER BRIDGE AT HAMAMATSU STATION.

No. 1.

FRONT ELEVATION.

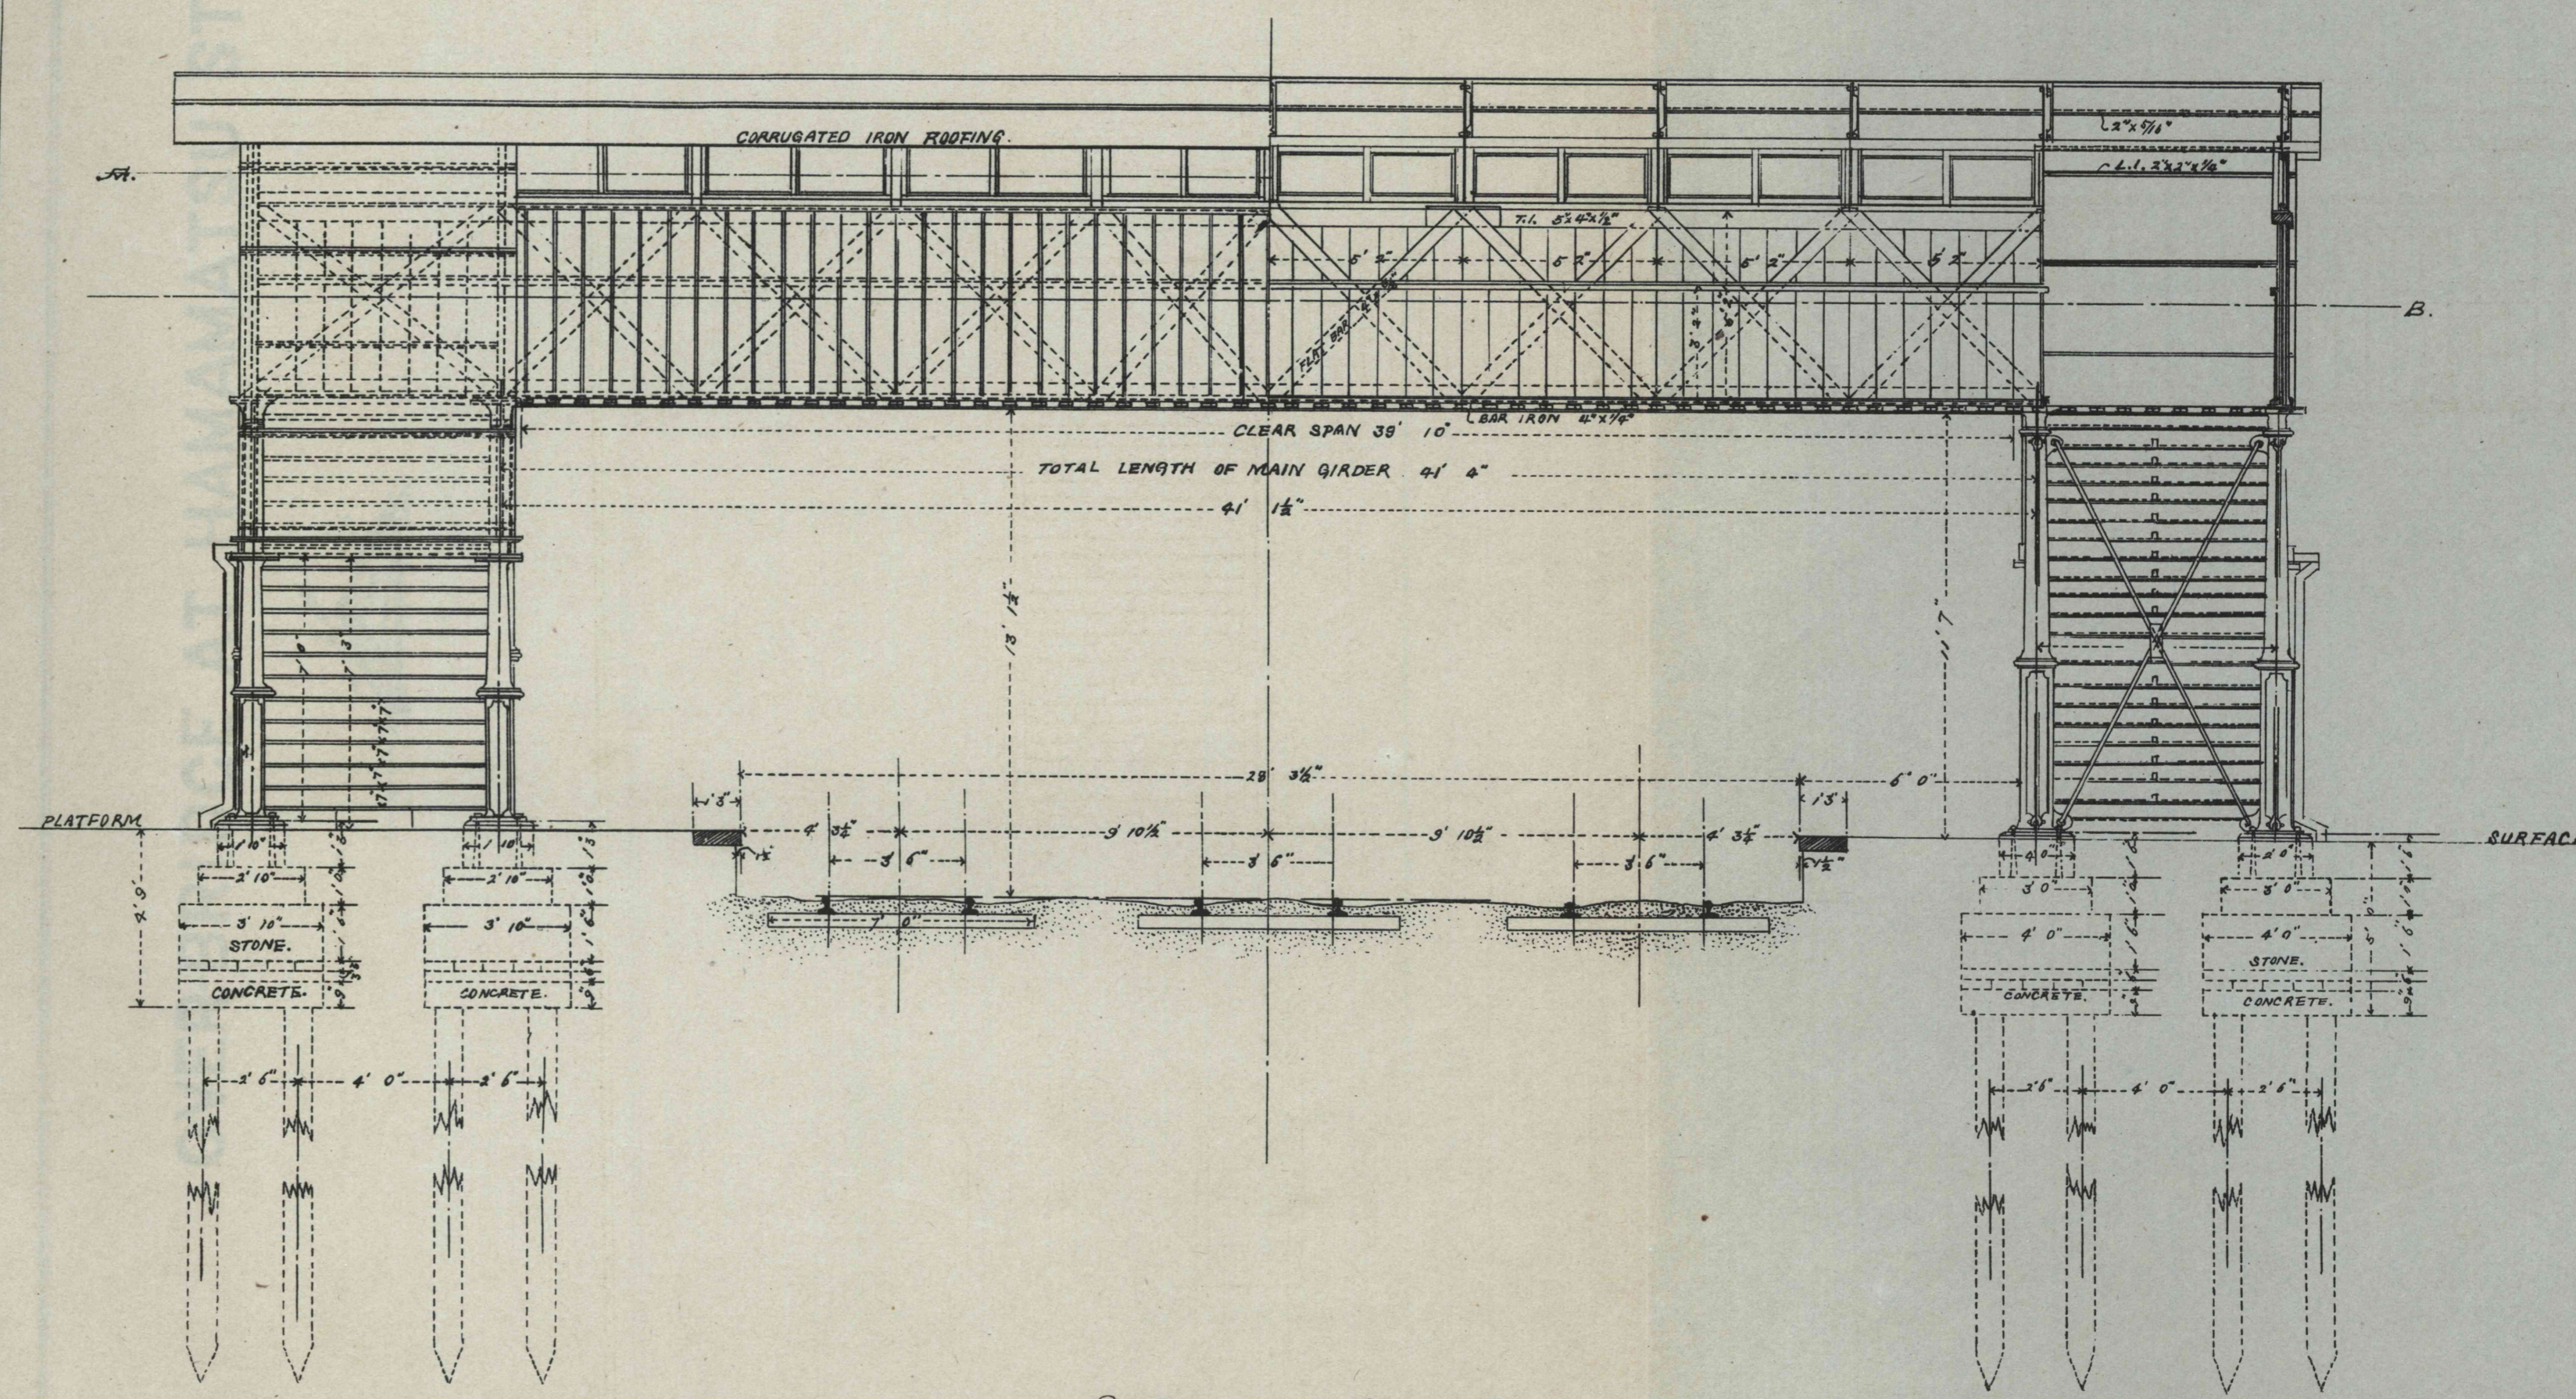

Scale 1 inch to 4 feet.

R. Uchida.