



# OVER-BRIDGE AT KARUISAWA STATION.

ELEVATION.

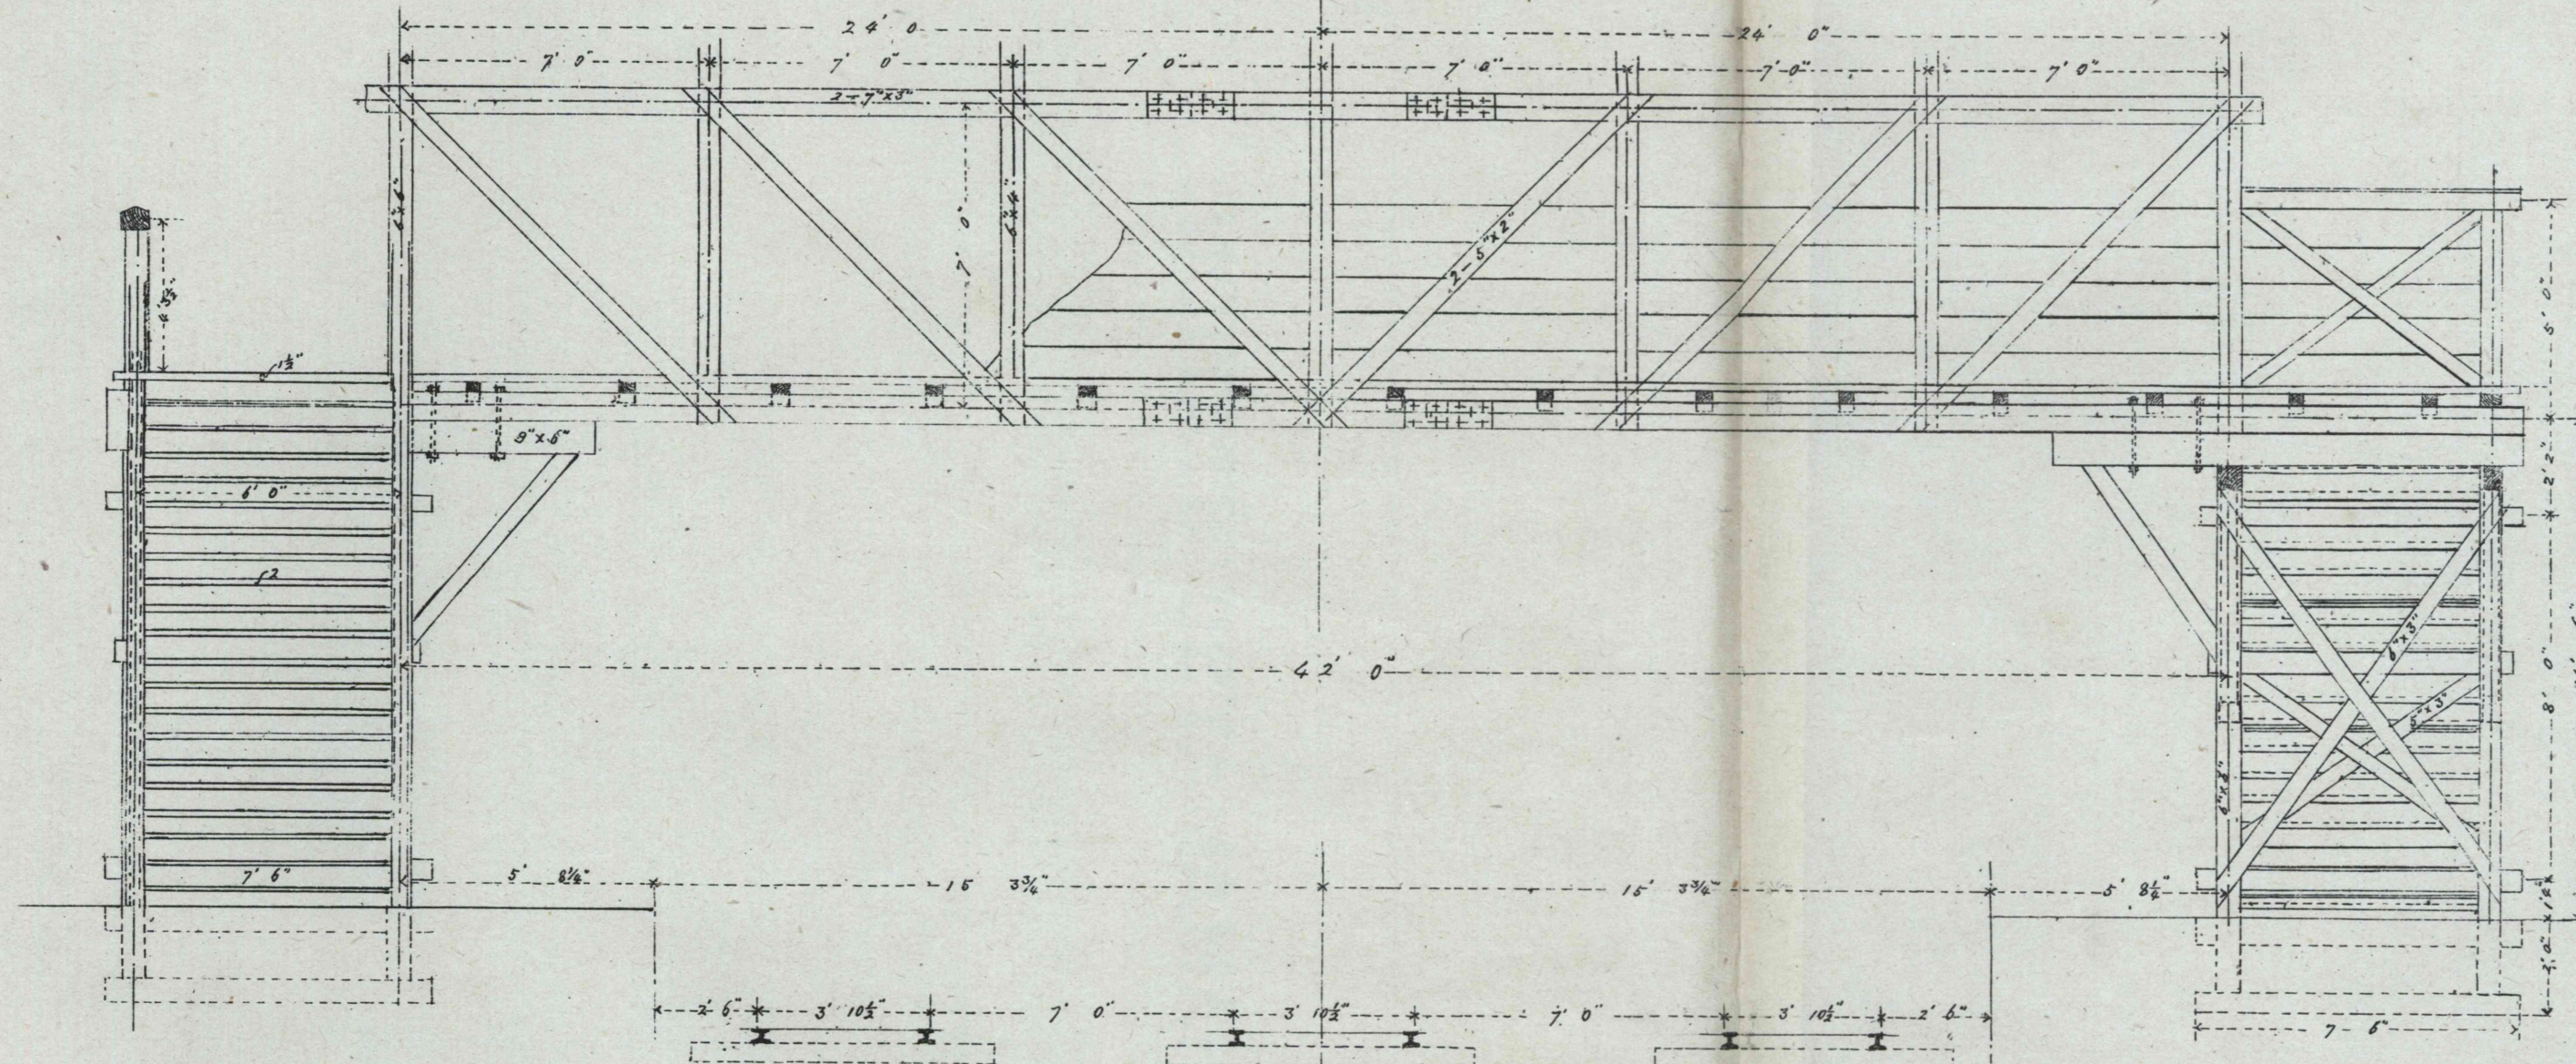


PLAN.

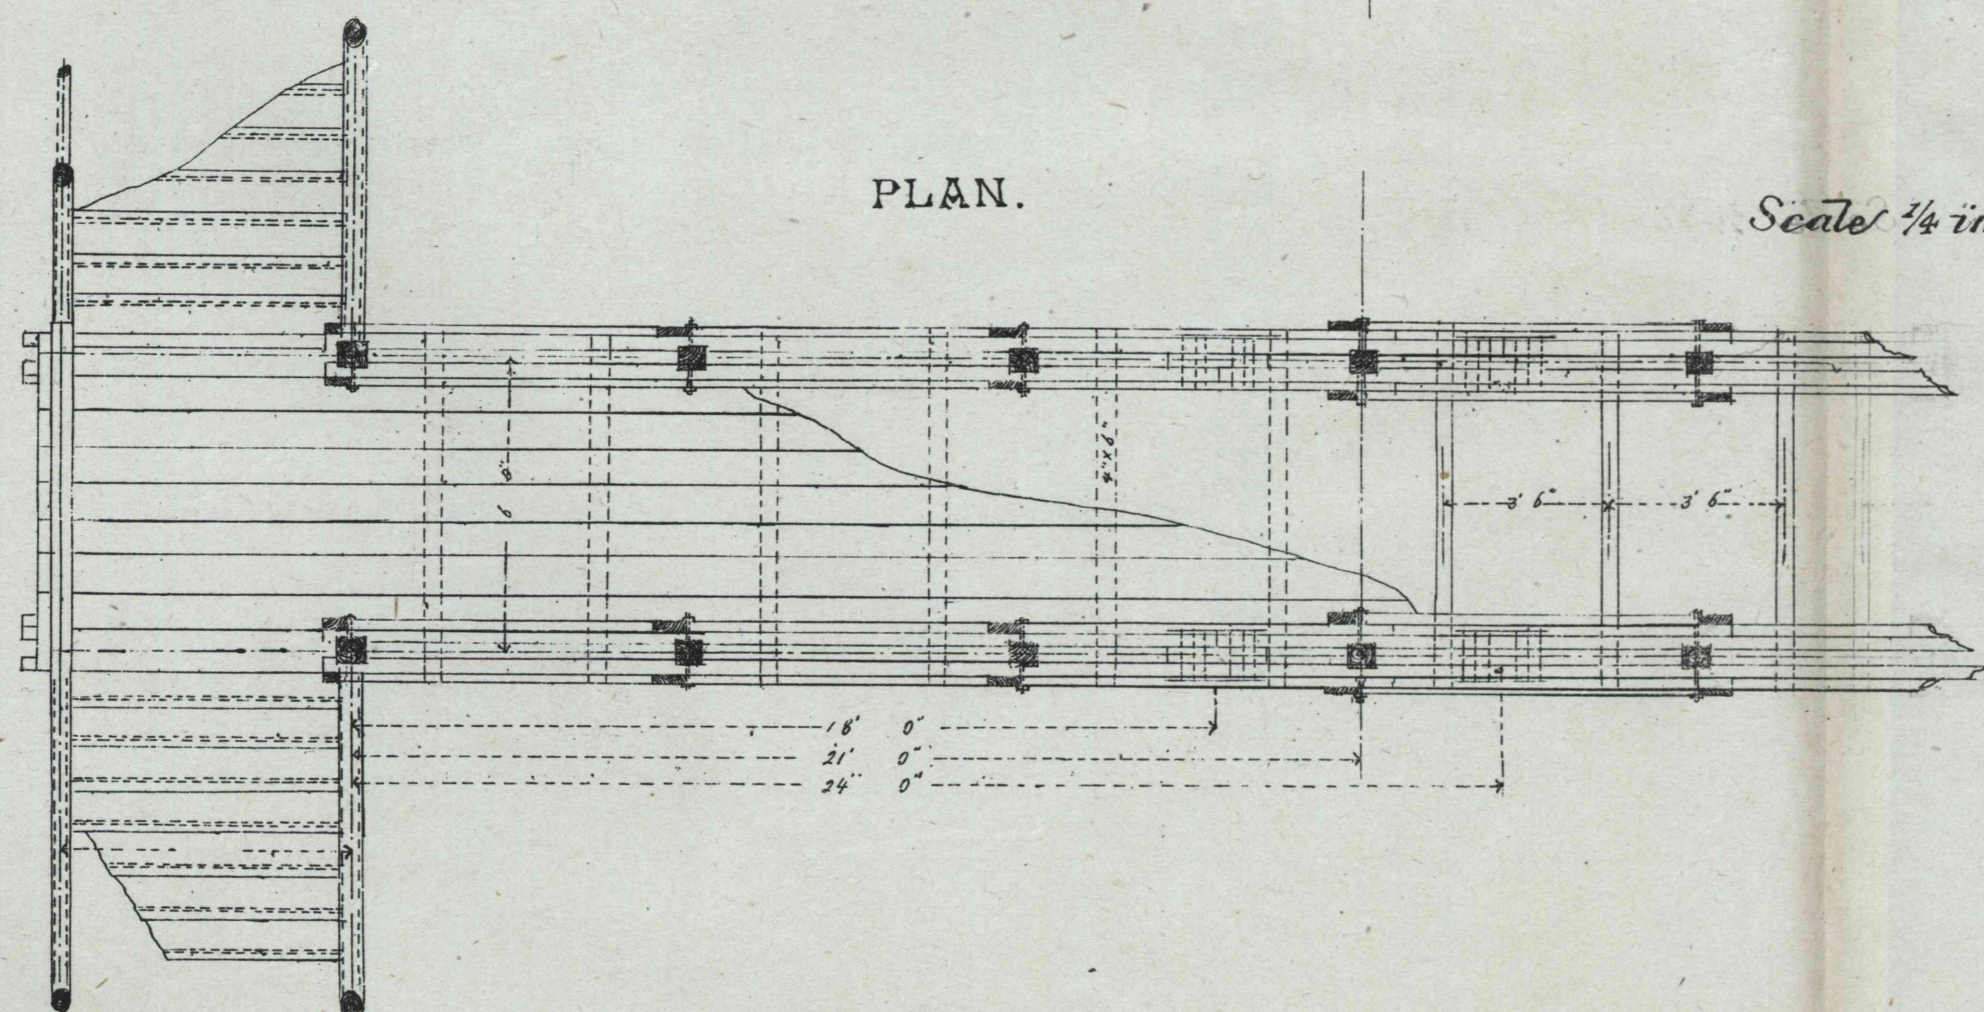

Scale 1/4 inch to 1 foot.

SIDE VIEW.

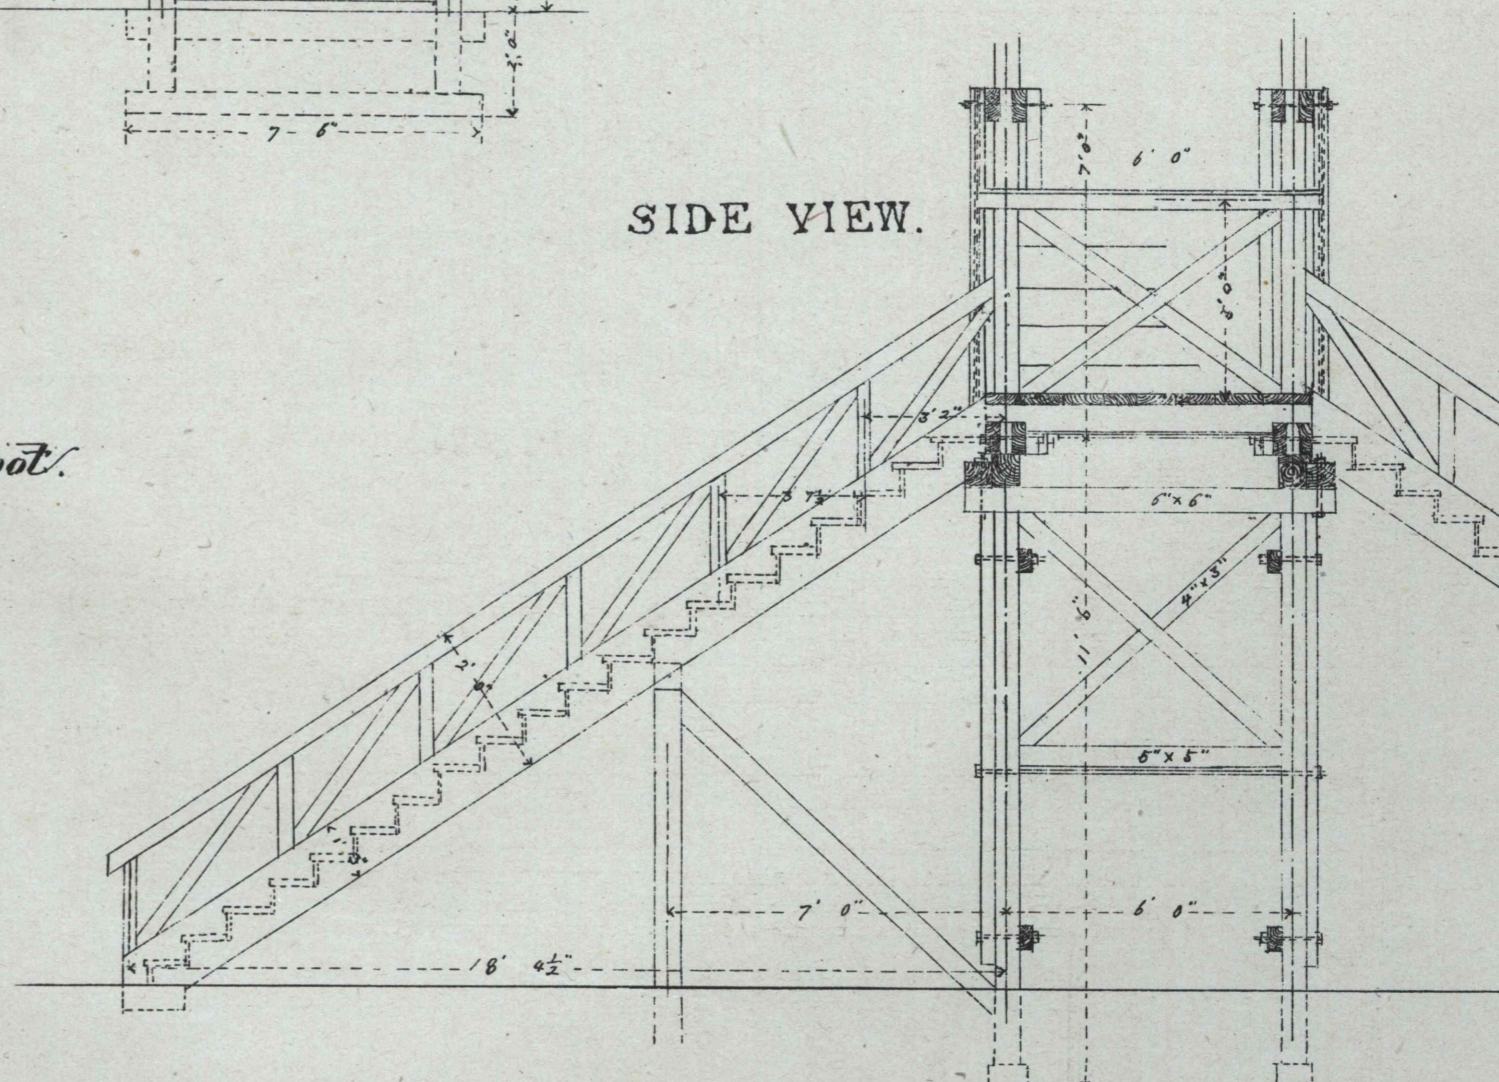

R. Uchida.