



ENGINE-SHED AT KARUISAWA STATION.

No 1.


ELEVATION.

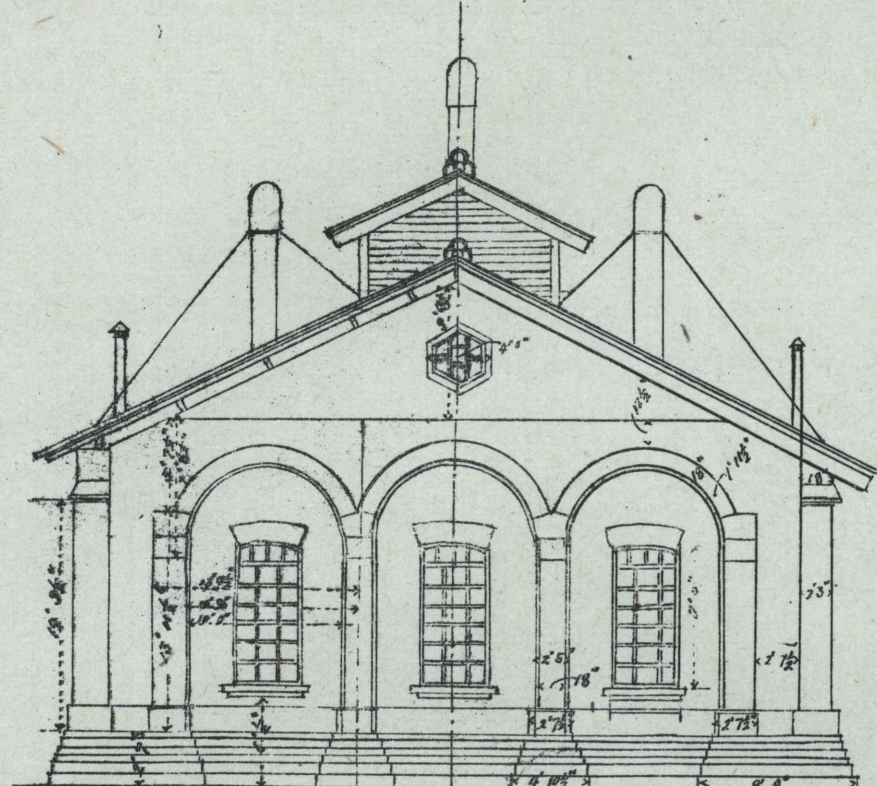

SIDE ELEVATION.

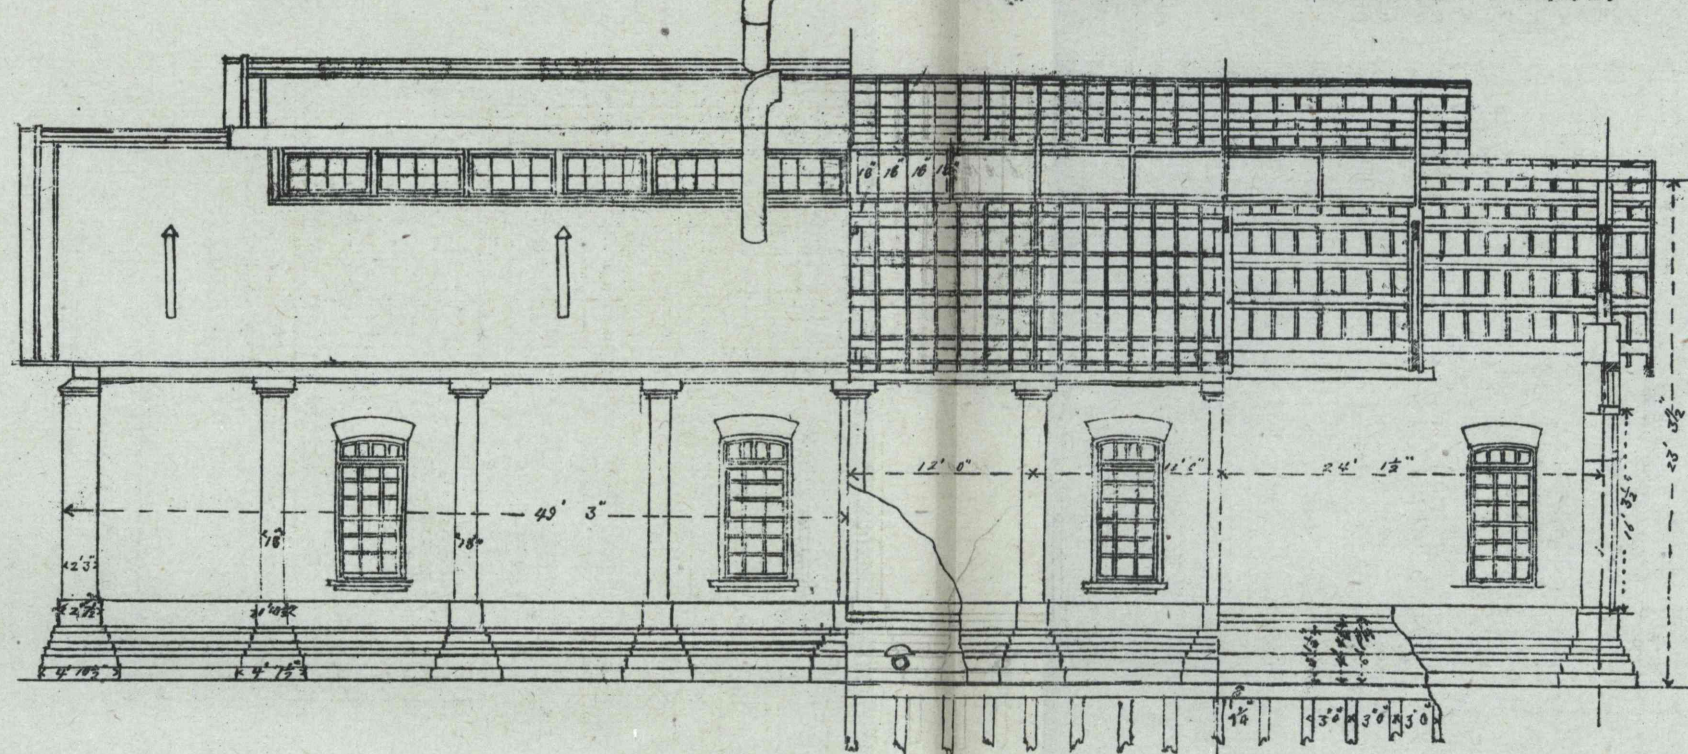



LONGITUDINAL ELEVATION.

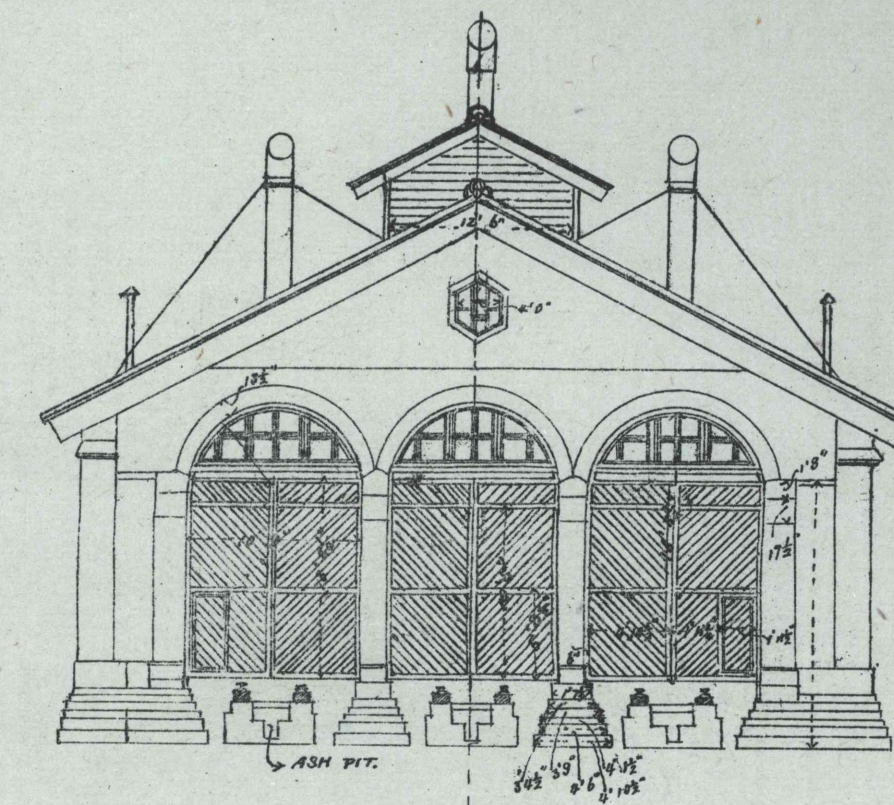

ELEVATION.



Scale 1 inch to 12 feet.

CROSS SECTION.

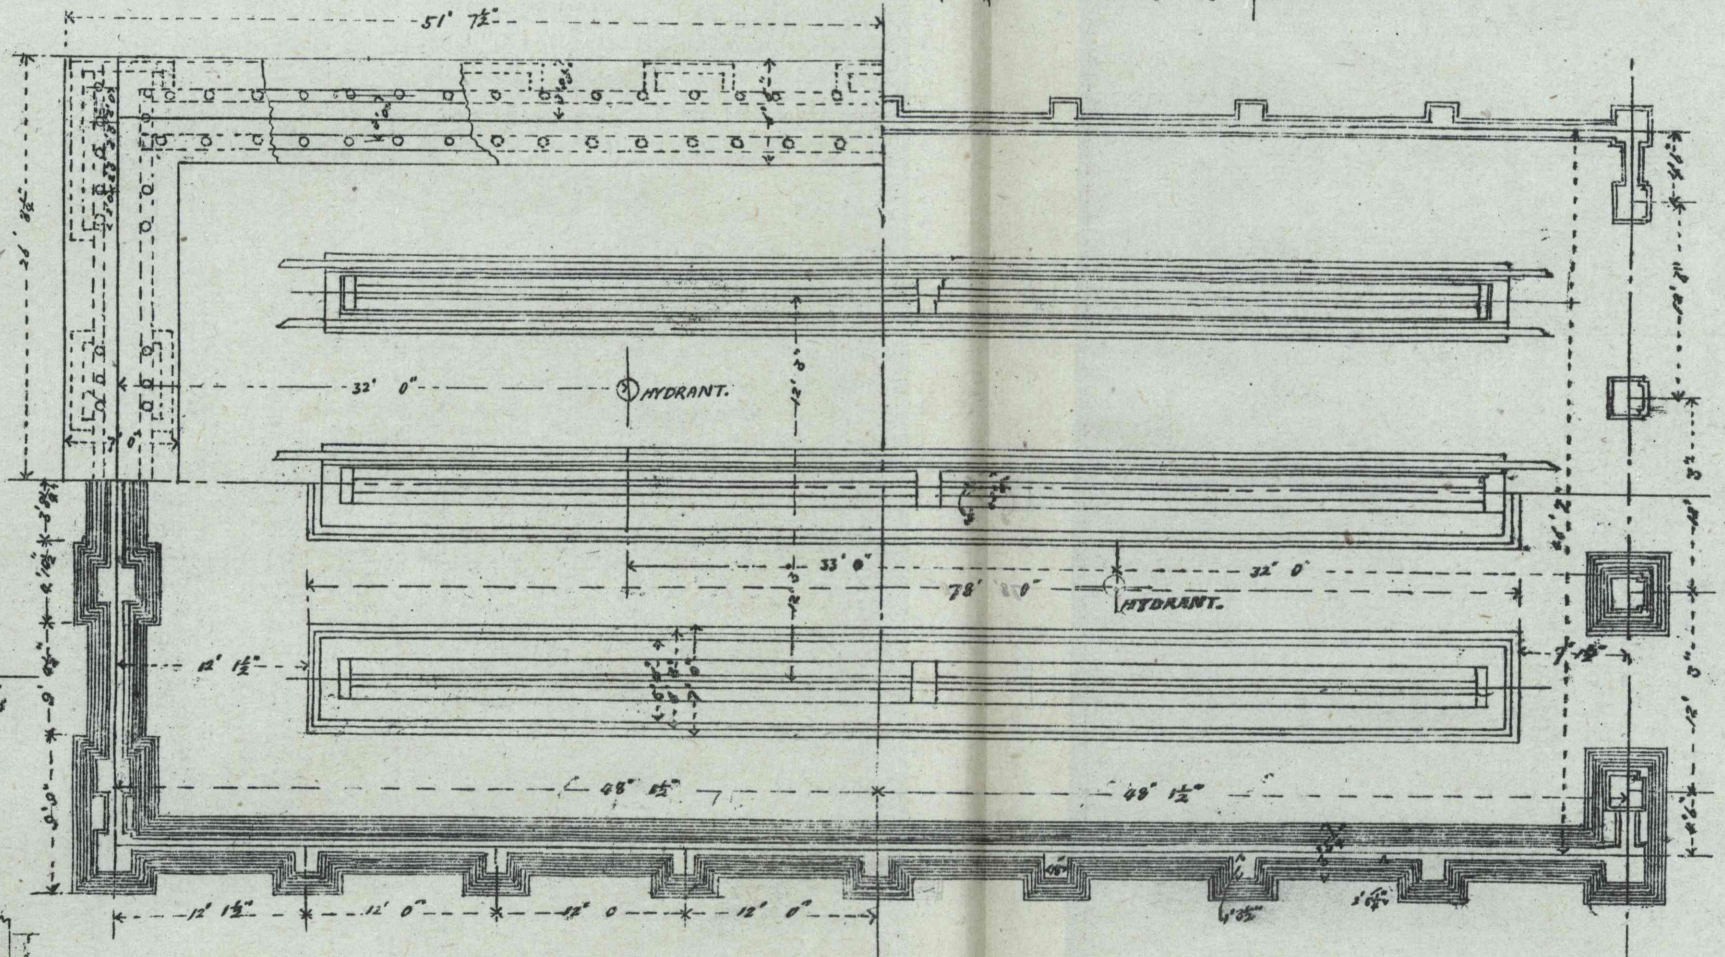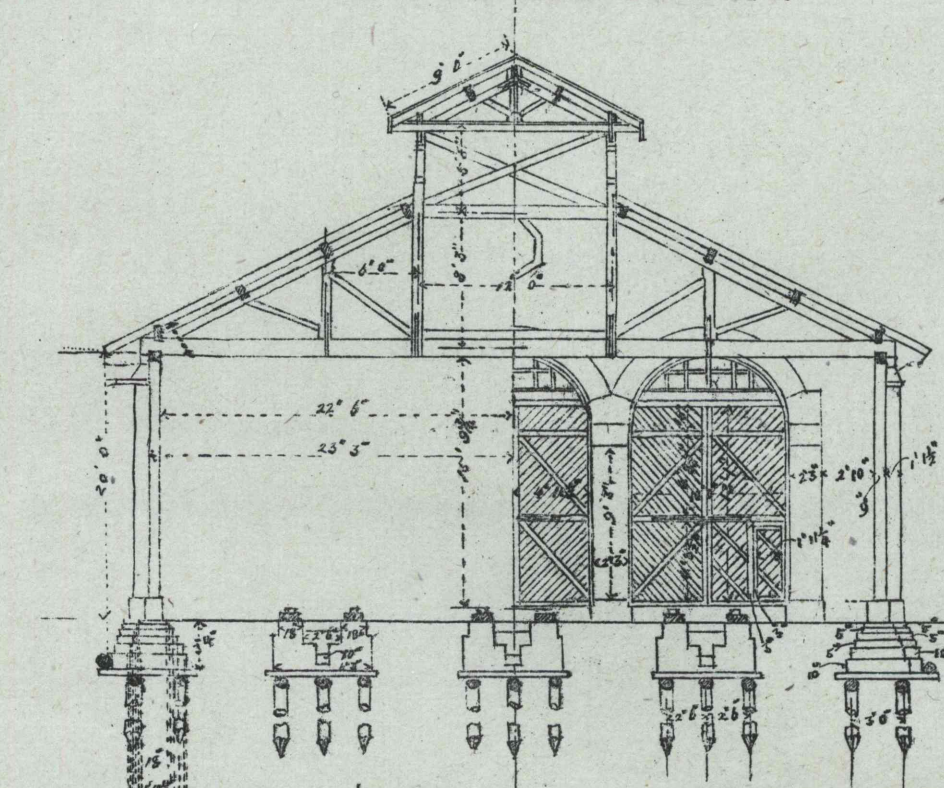

PLAN.

Scale 1 inch to 4 feet.

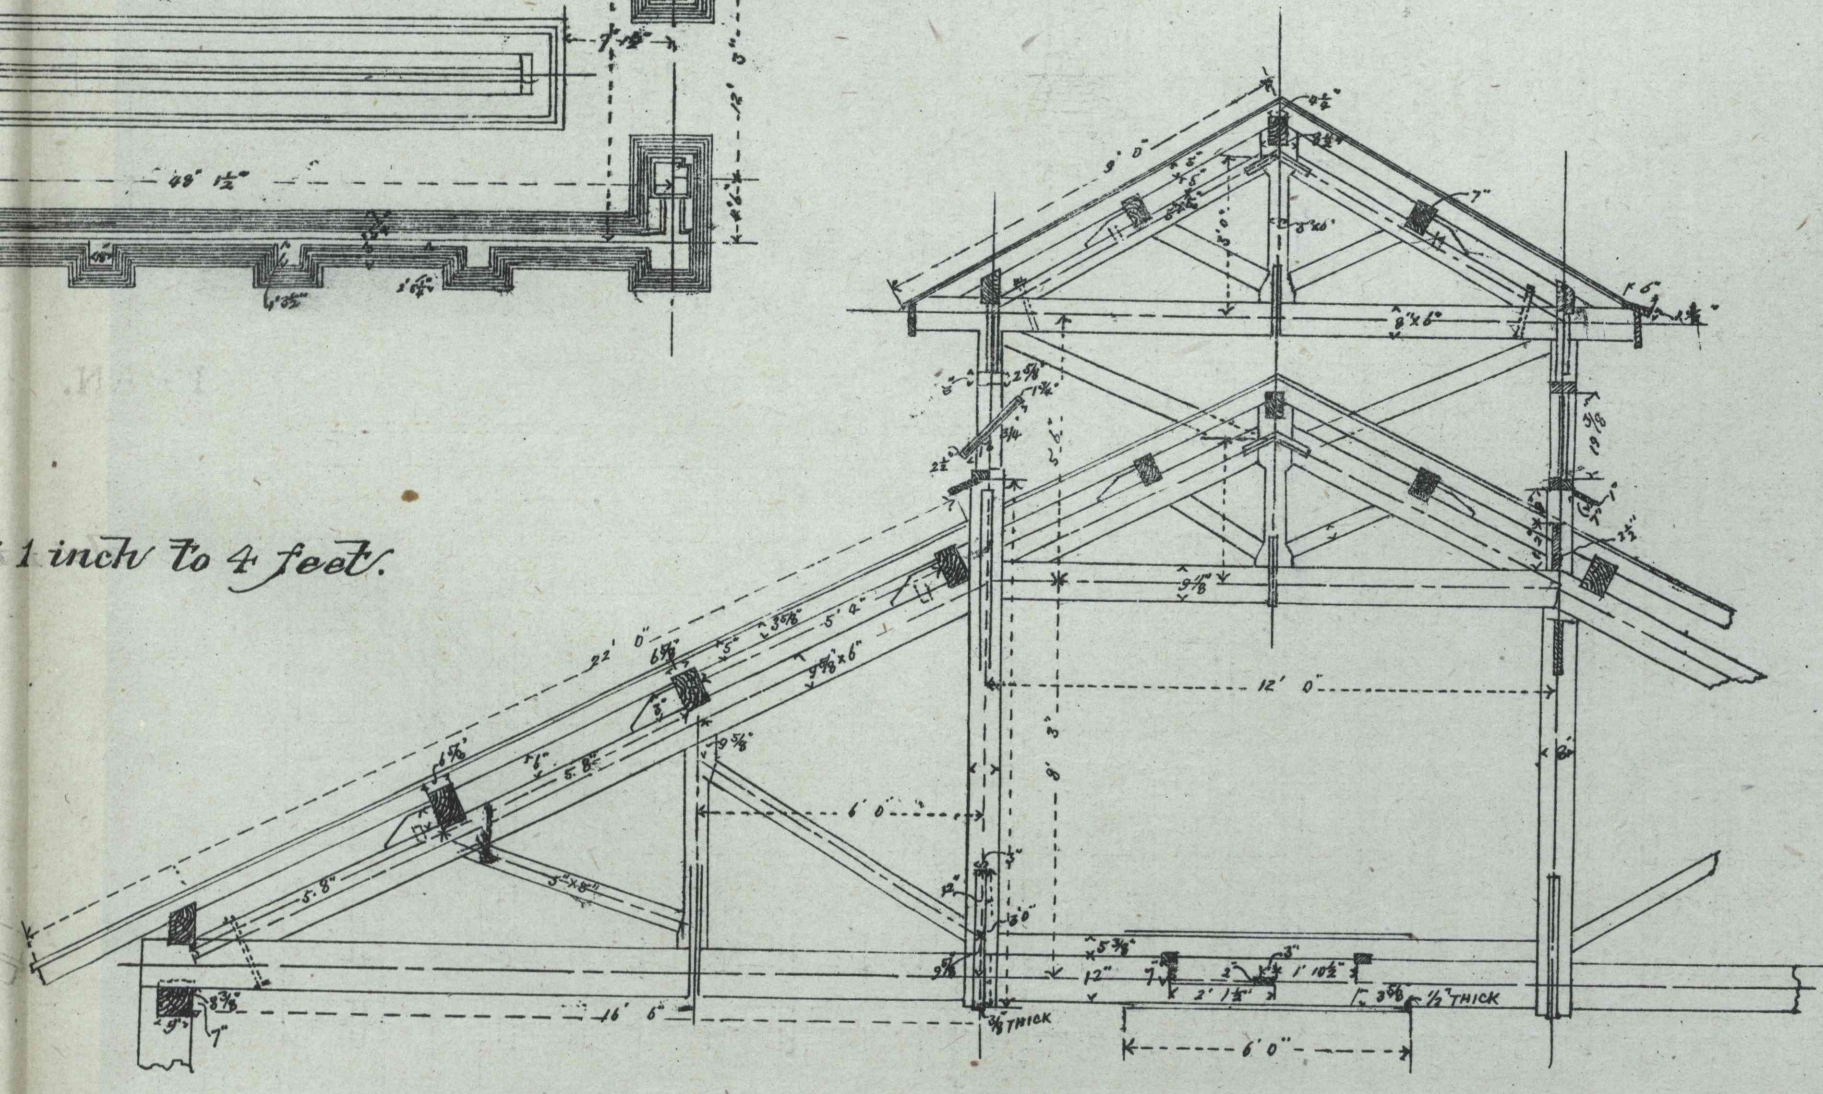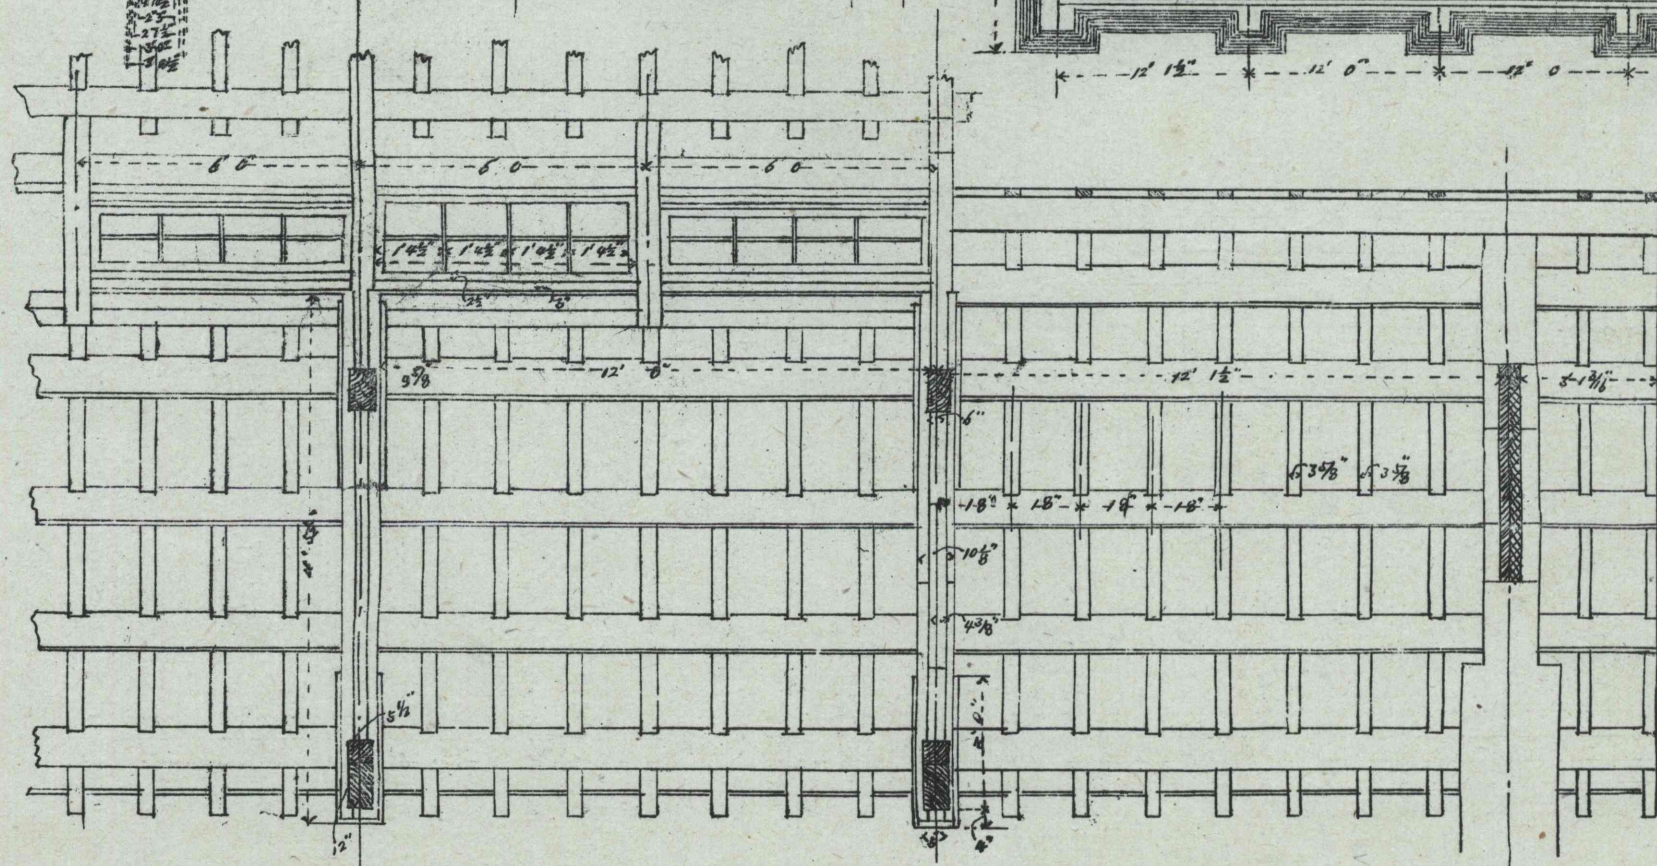

R. Uchida.