



# ENGINE-SHED AT KARUISAWA STATION.


CROSS SECTION.

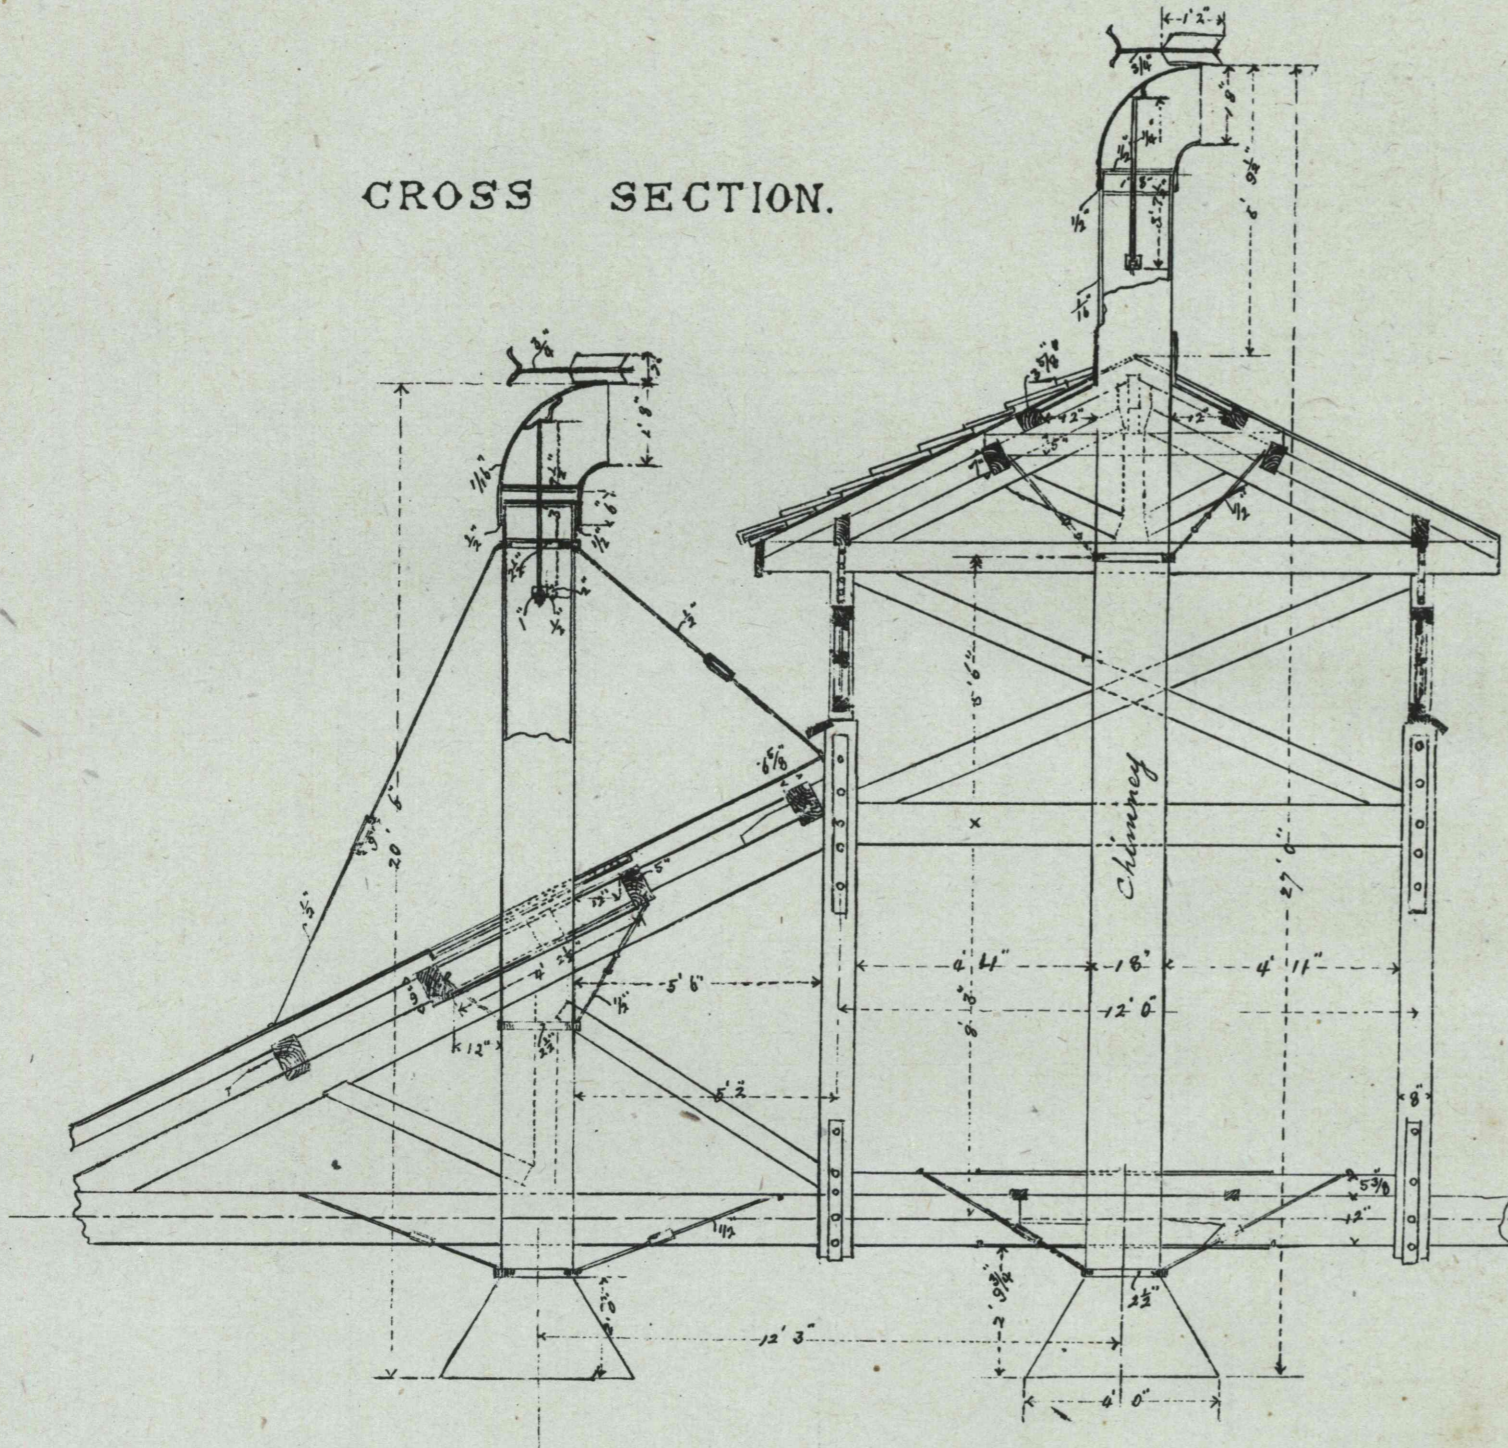

Scale 4 feet to an inch.

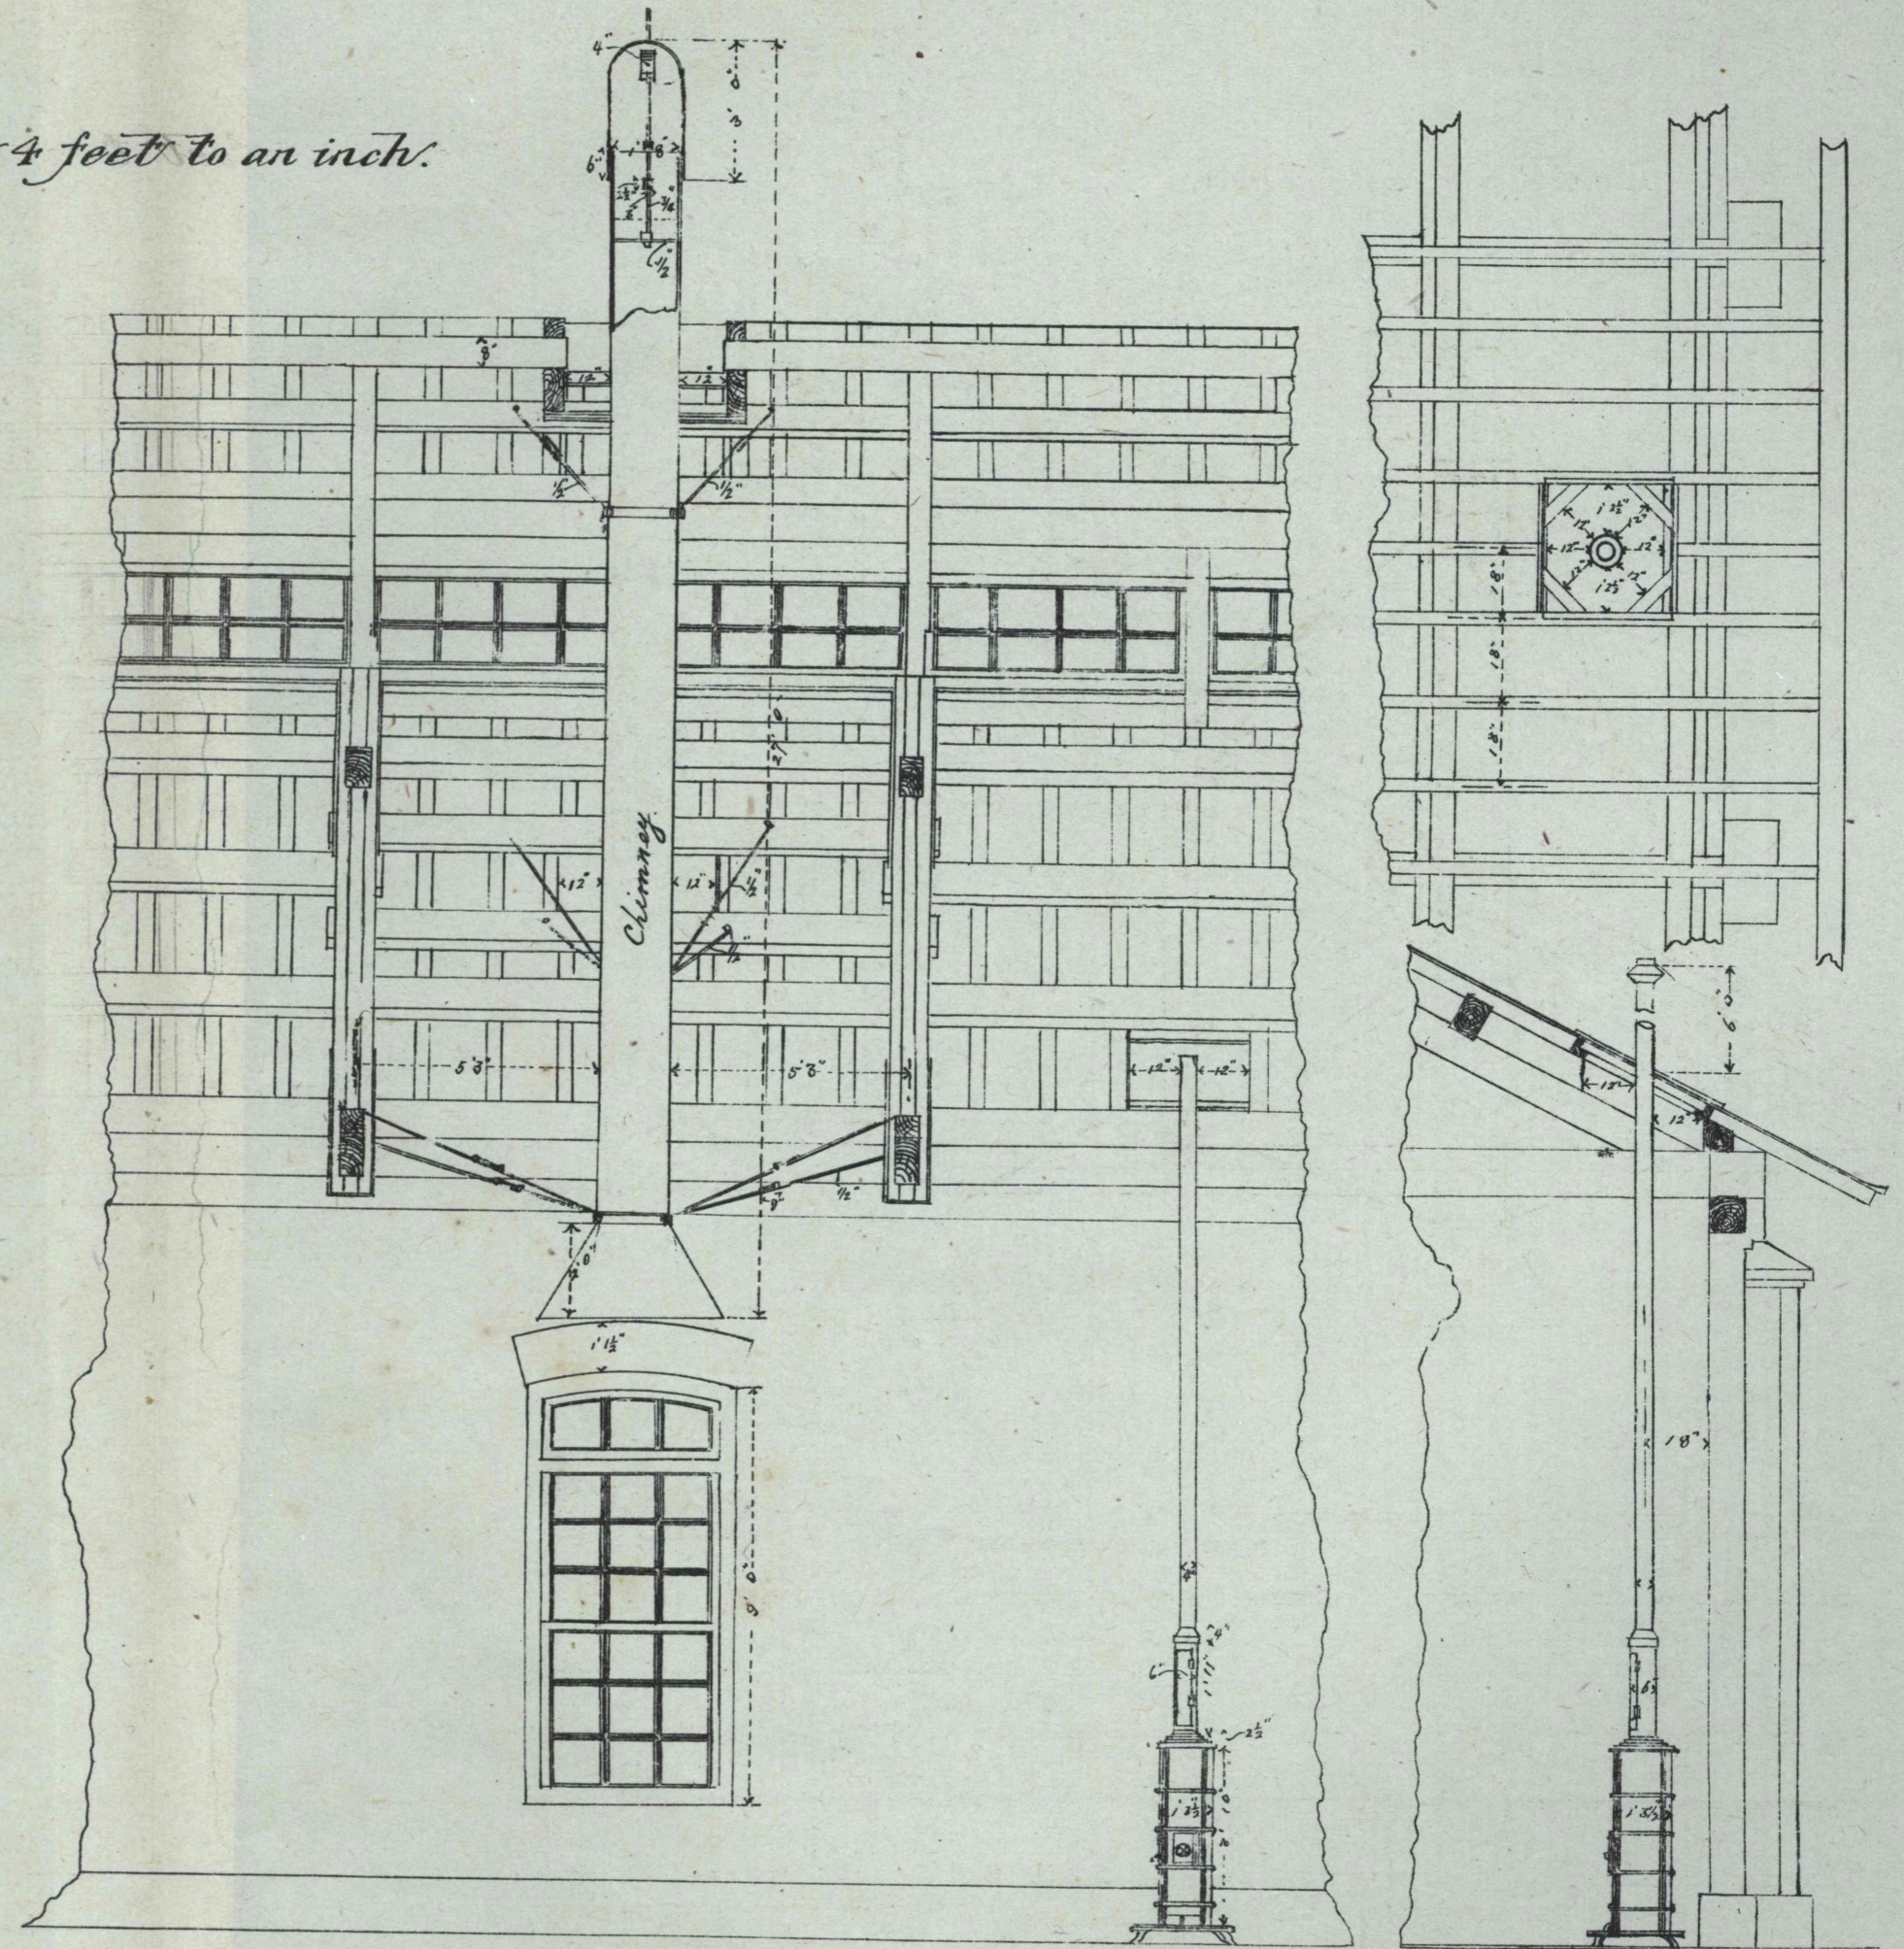

LONGITUDINAL SECTION.

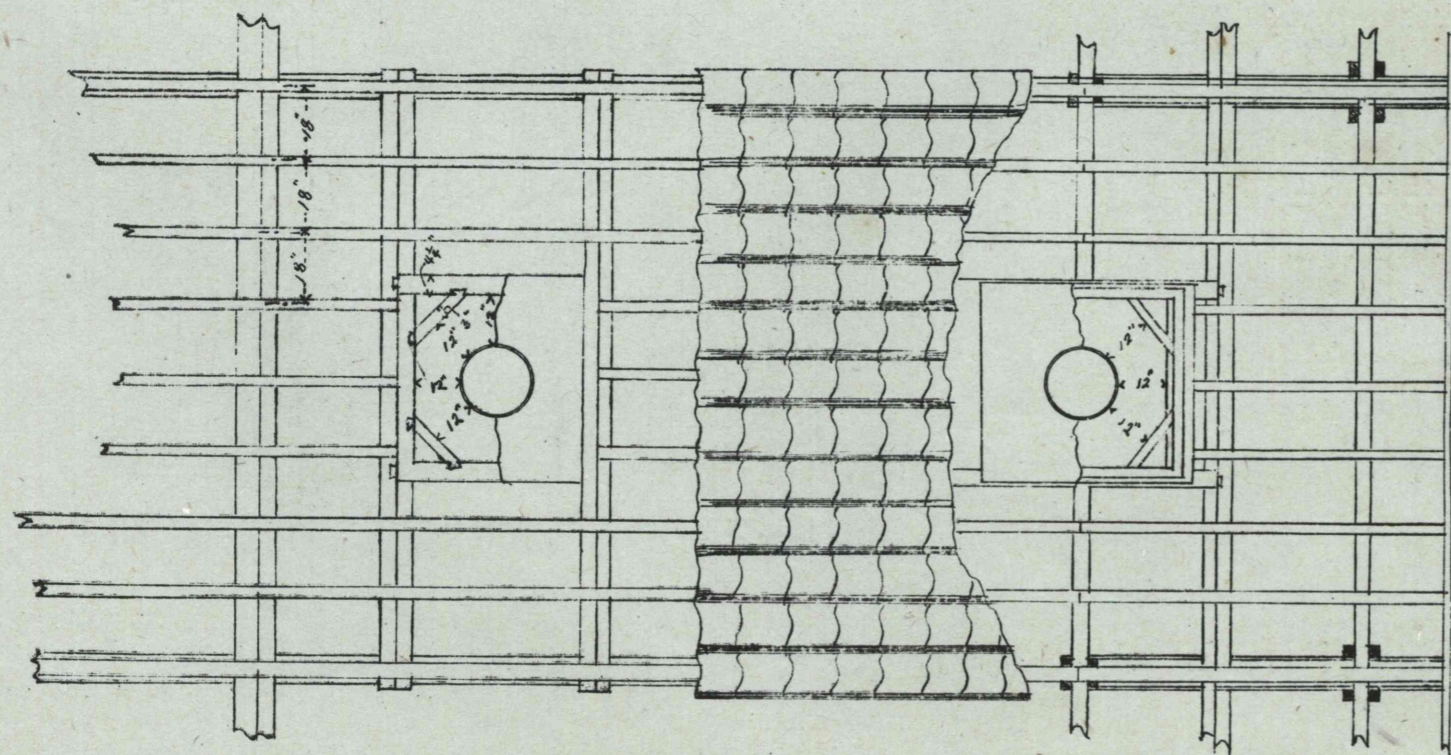

PLAN.

R. Uchida.