



# ENGINE-SHED AT YOKOGAWA STATION.

Scale 10 feet to an inch.


BACK ELEVATION.

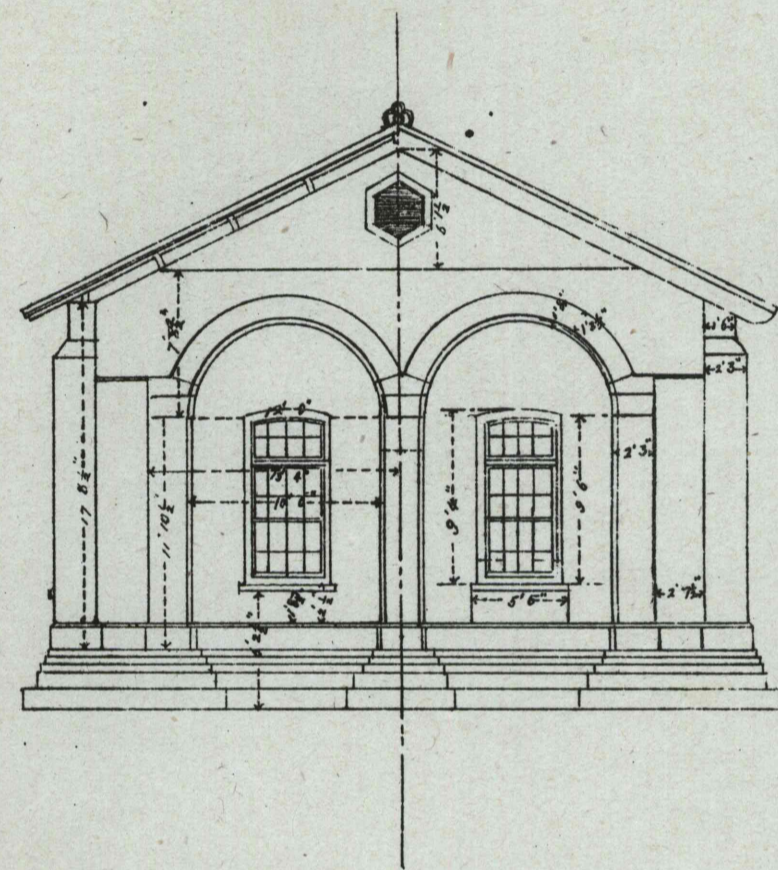


SIDE ELEVATION. AND LONGITUDINAL SECTION

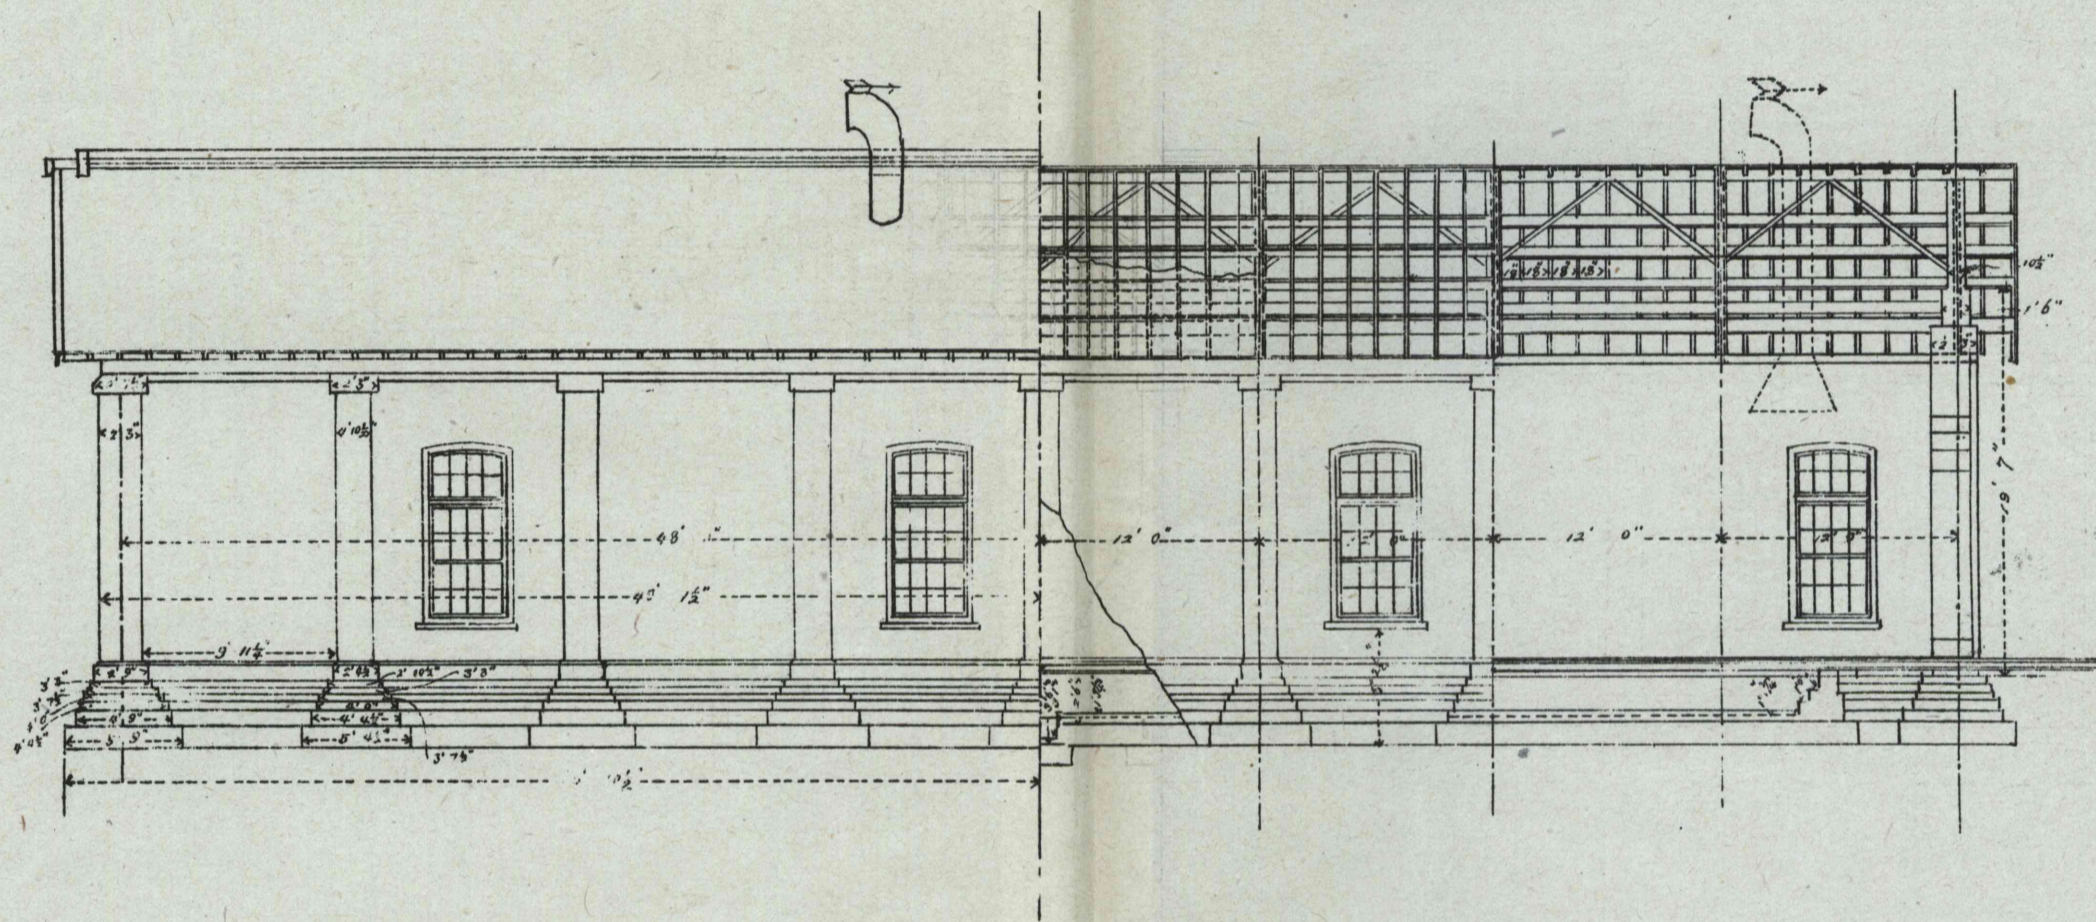


FRONT ELEVATION.

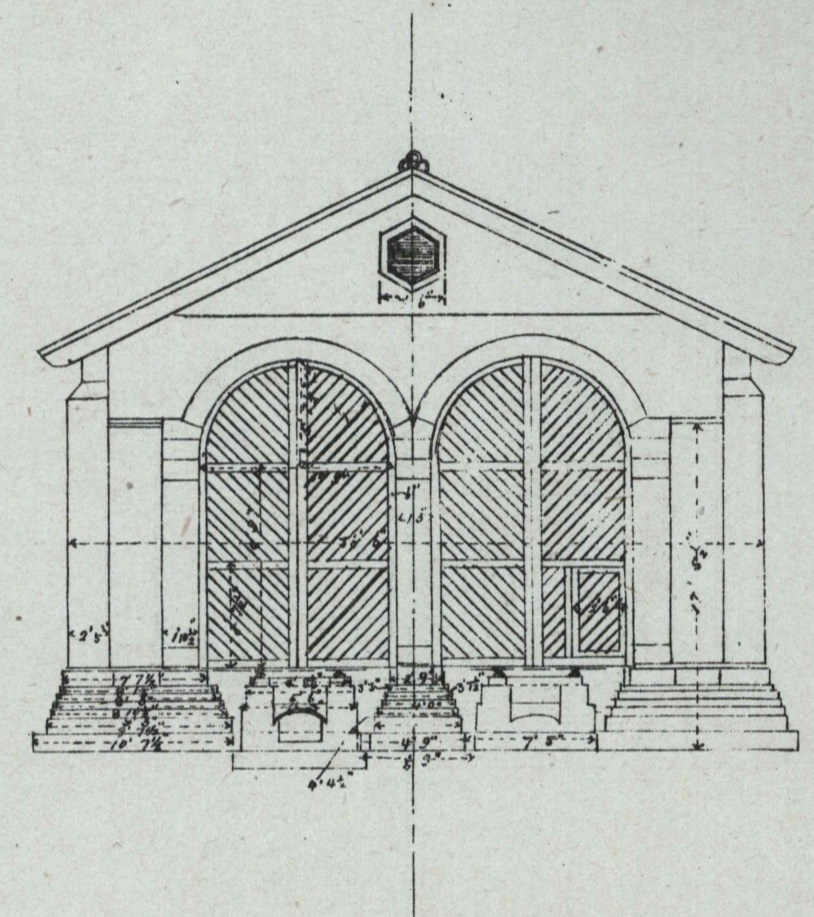

CROSS SECTION.

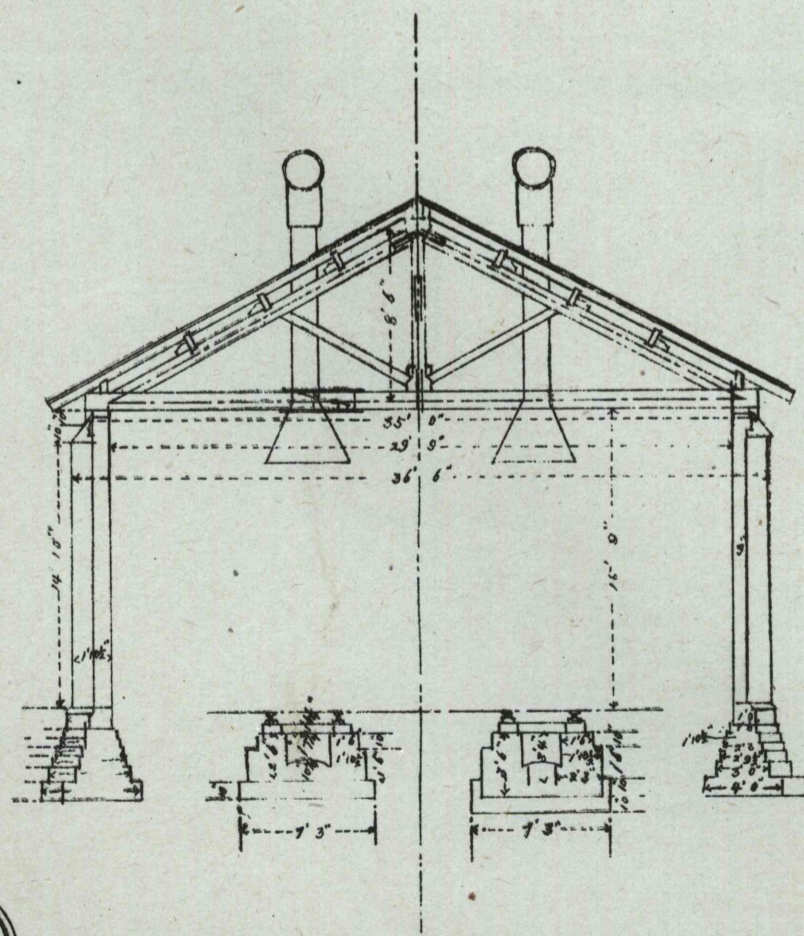

PLAN.

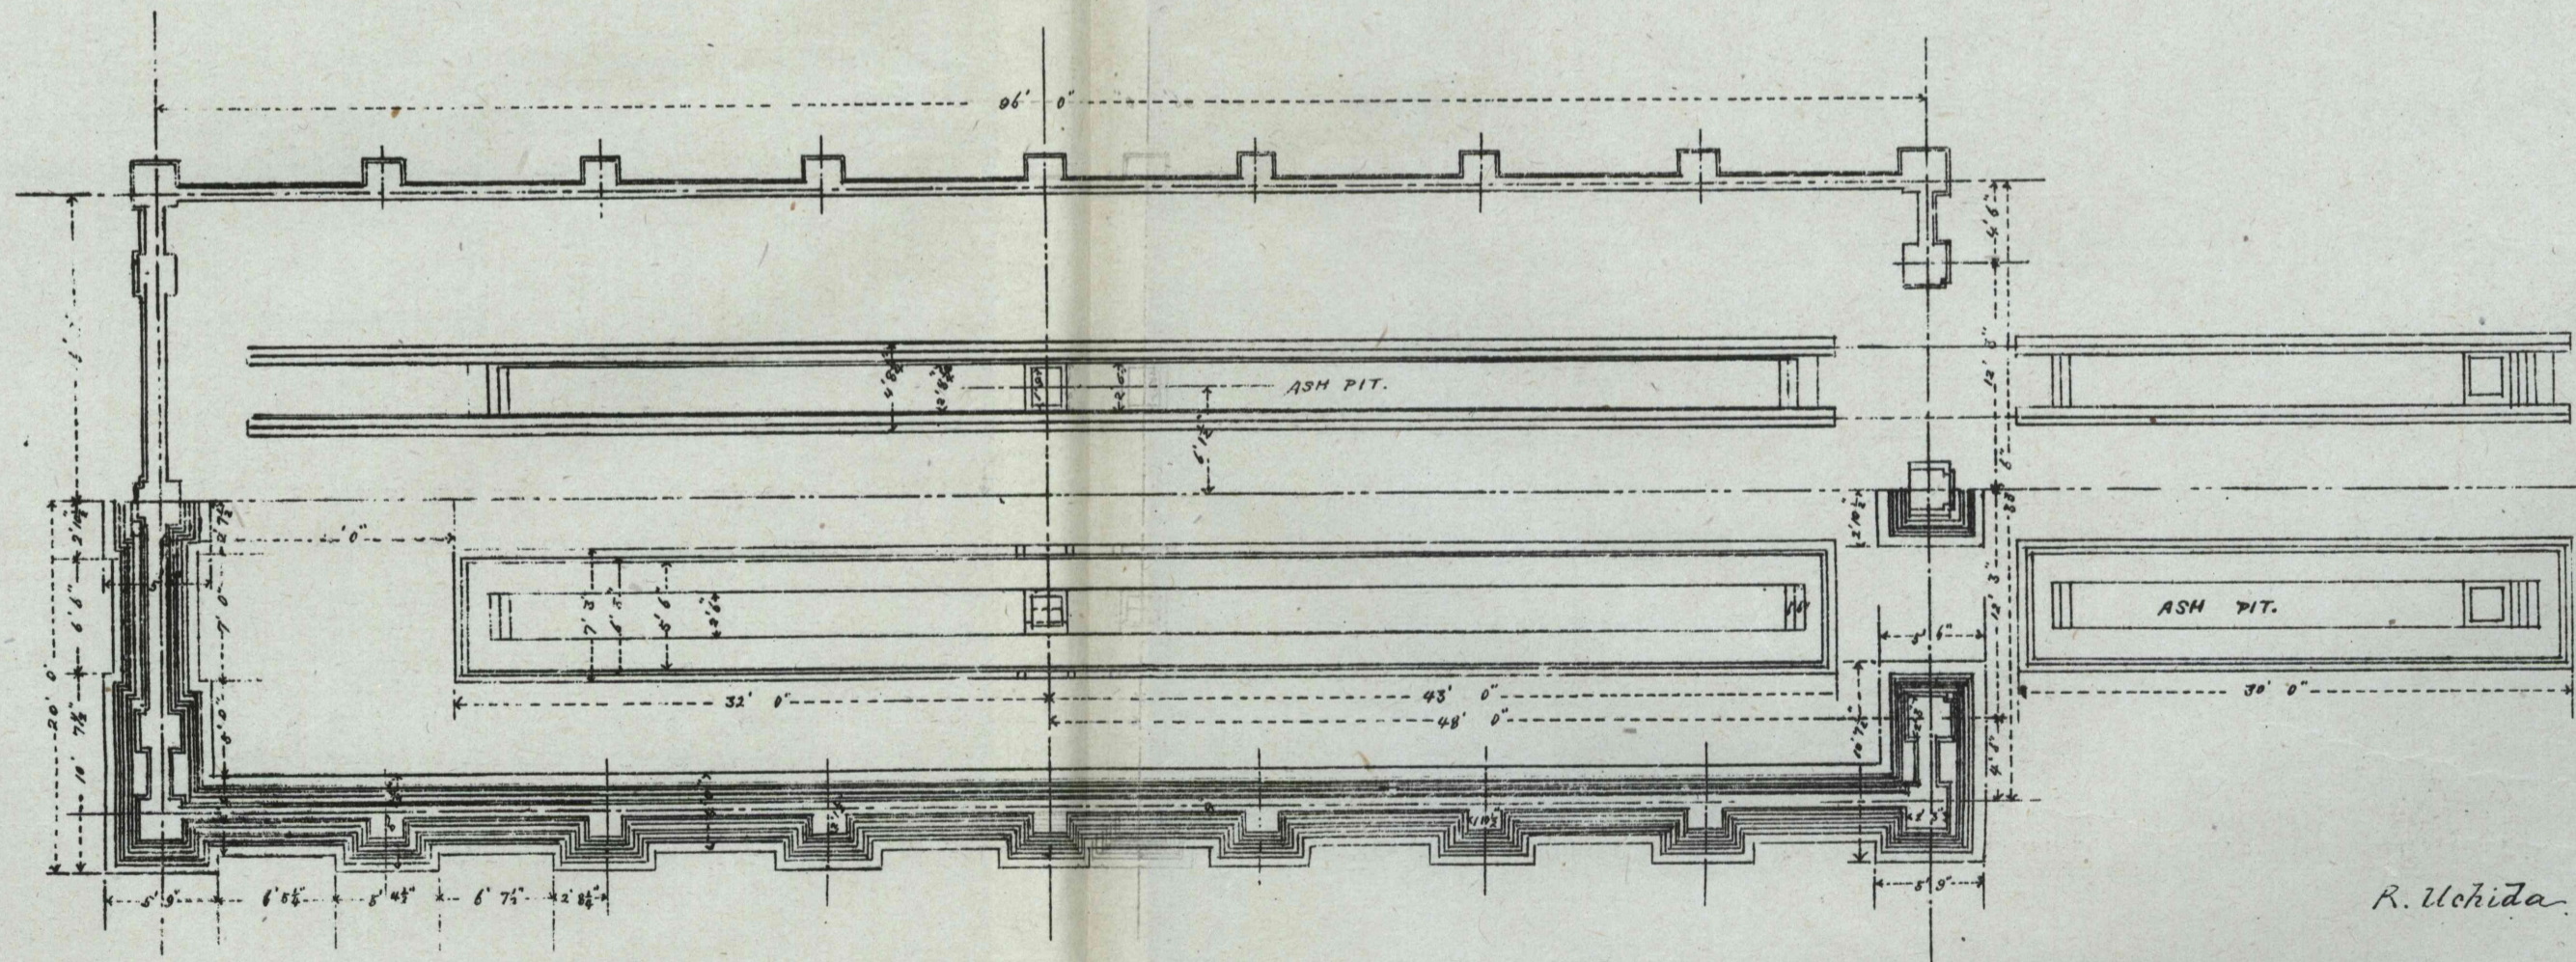

R. Uchida.