


# ENGINE-SHED AT TAKASAKI STATION.

ELEVATION.


LONGITUDINAL SECTION.

Scale 1/2 inch to 1 foot.

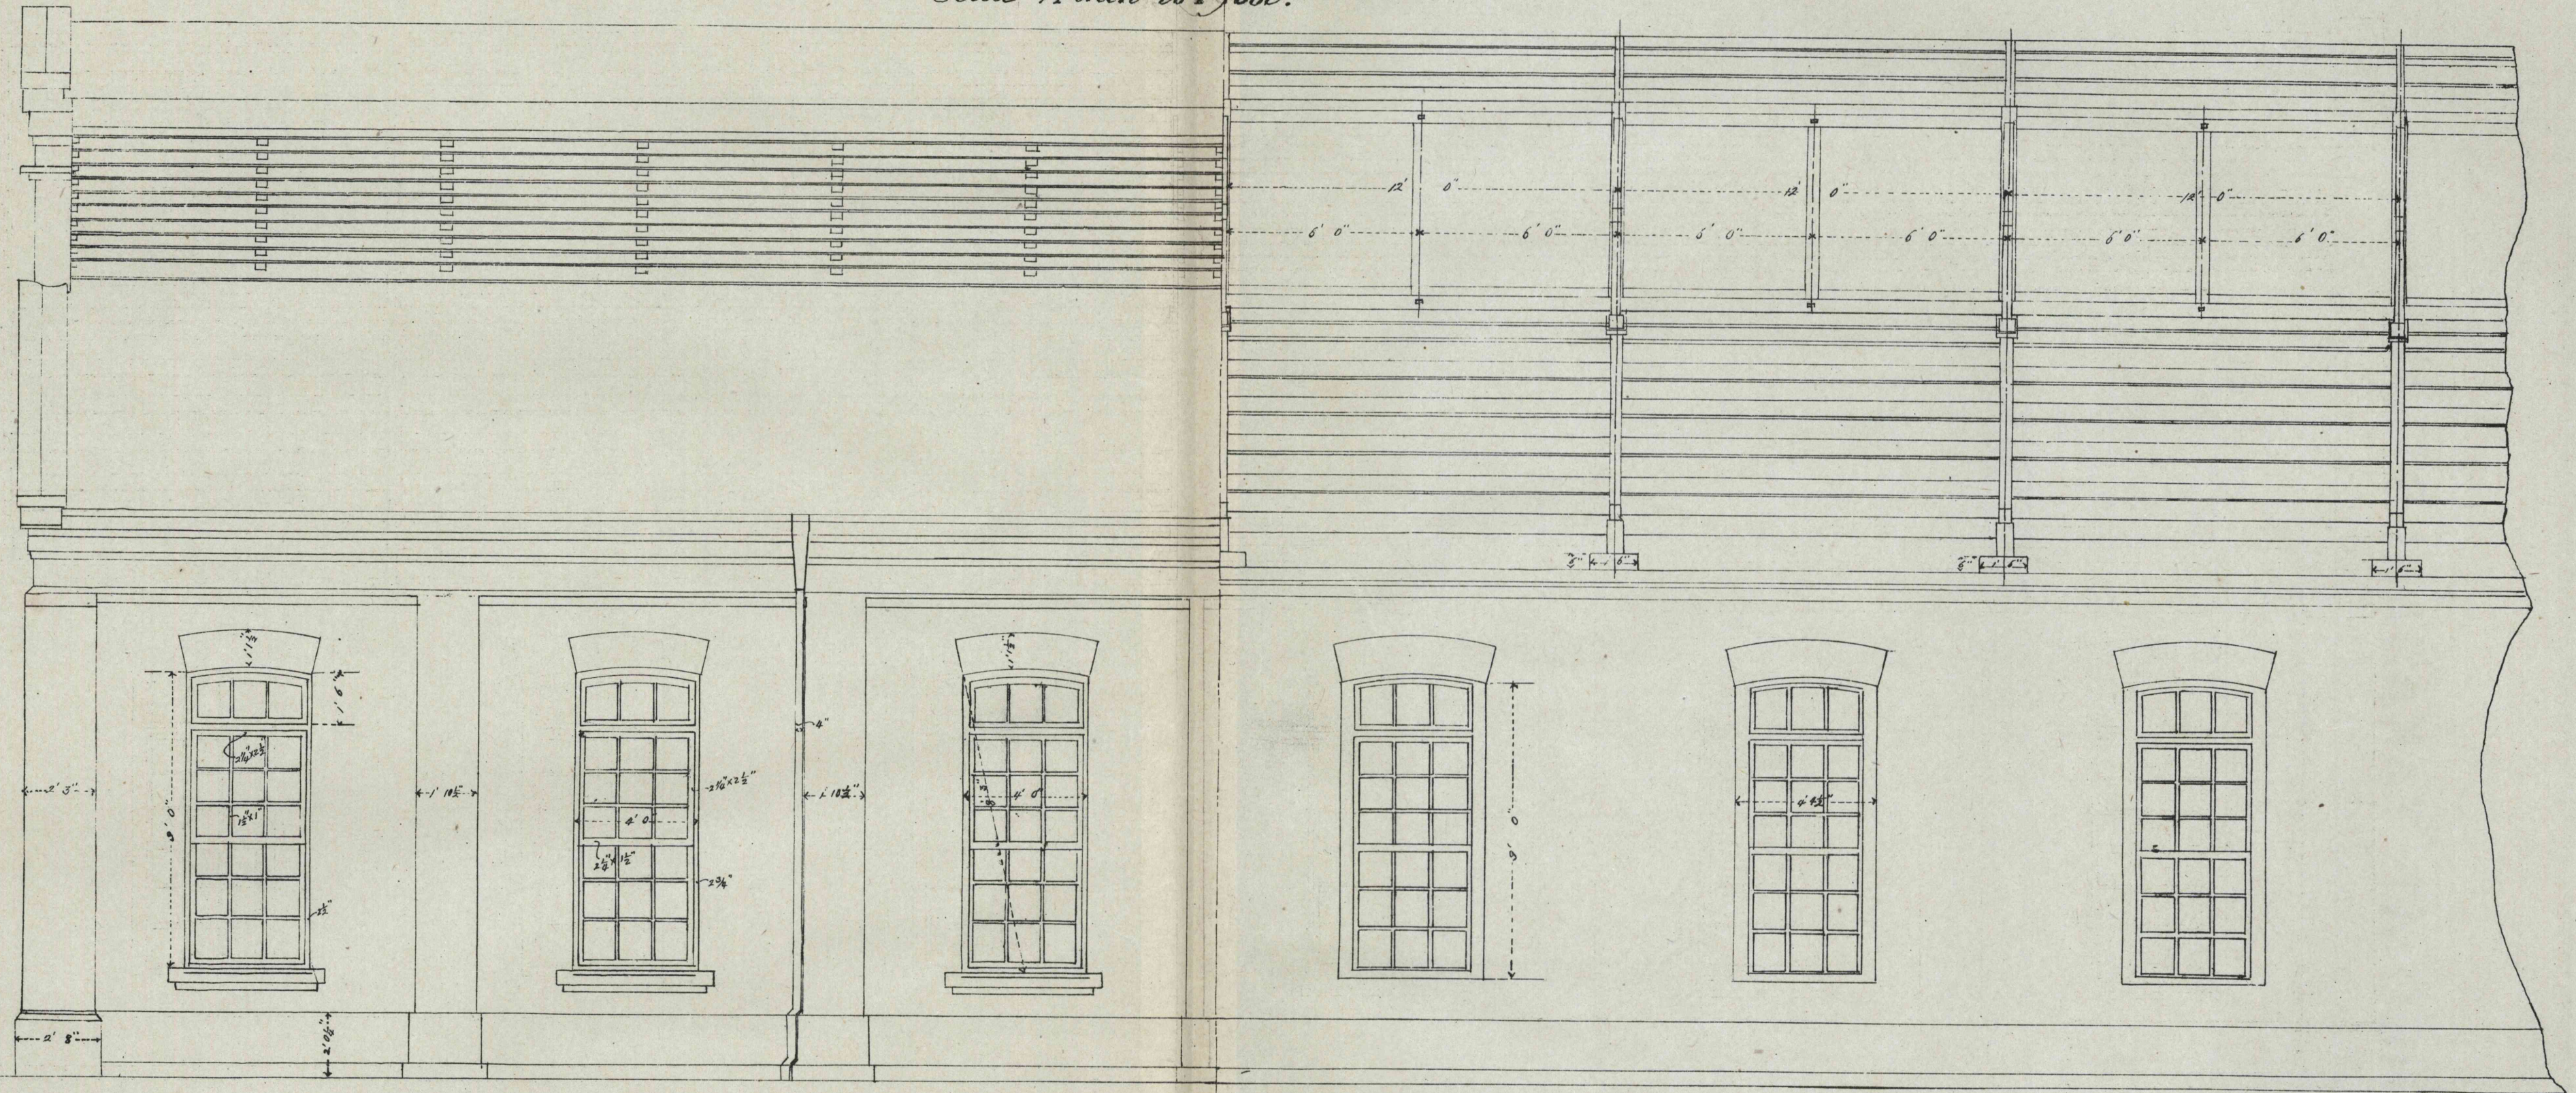

GENERAL PLAN.

Scale 20 feet to an inch.

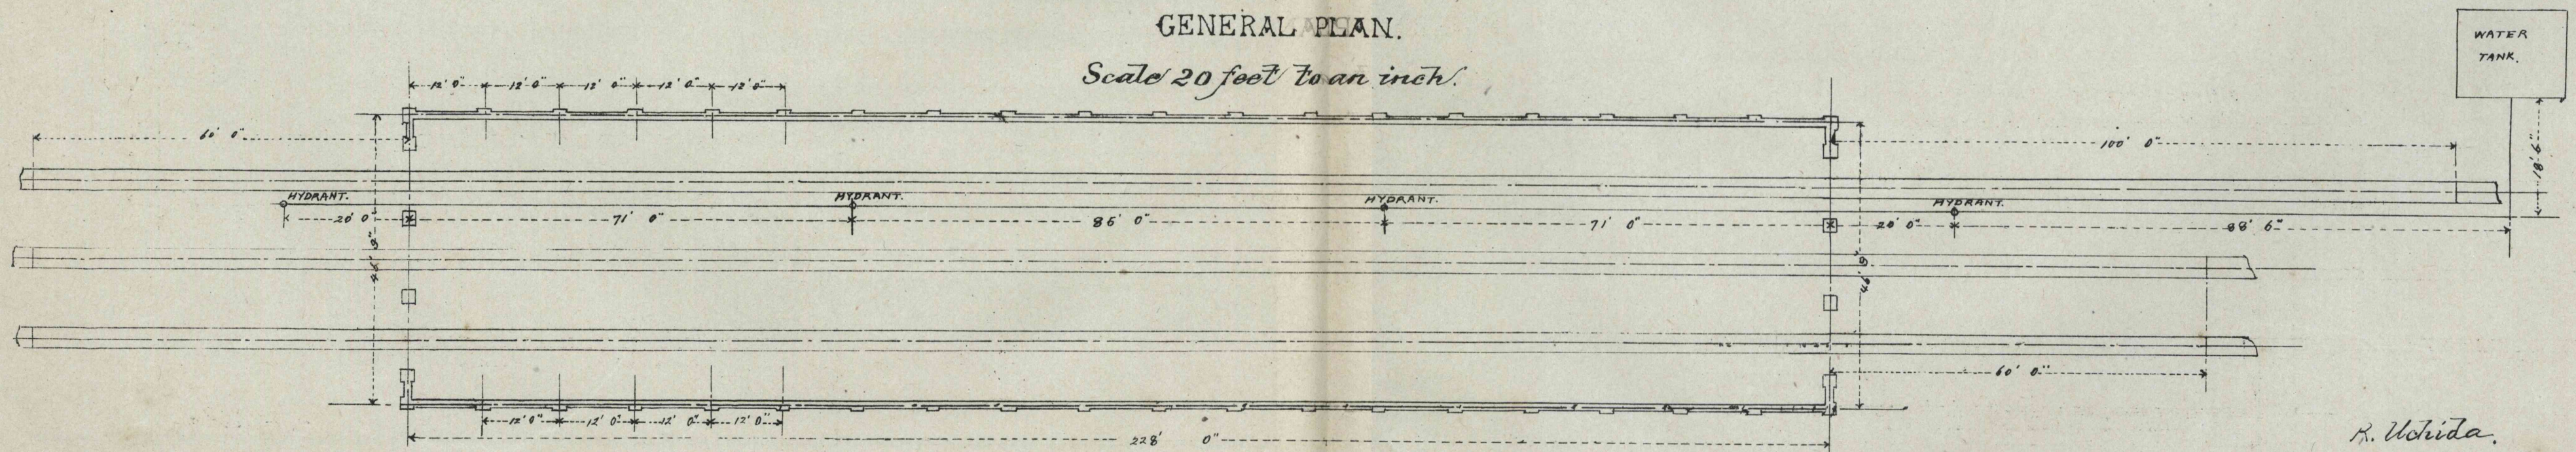

R. Uchida.