


第三圖

徑間百呎鋼鐵製鋸齒狀橋桁

100 FT STEEL WARREN GIRDER.

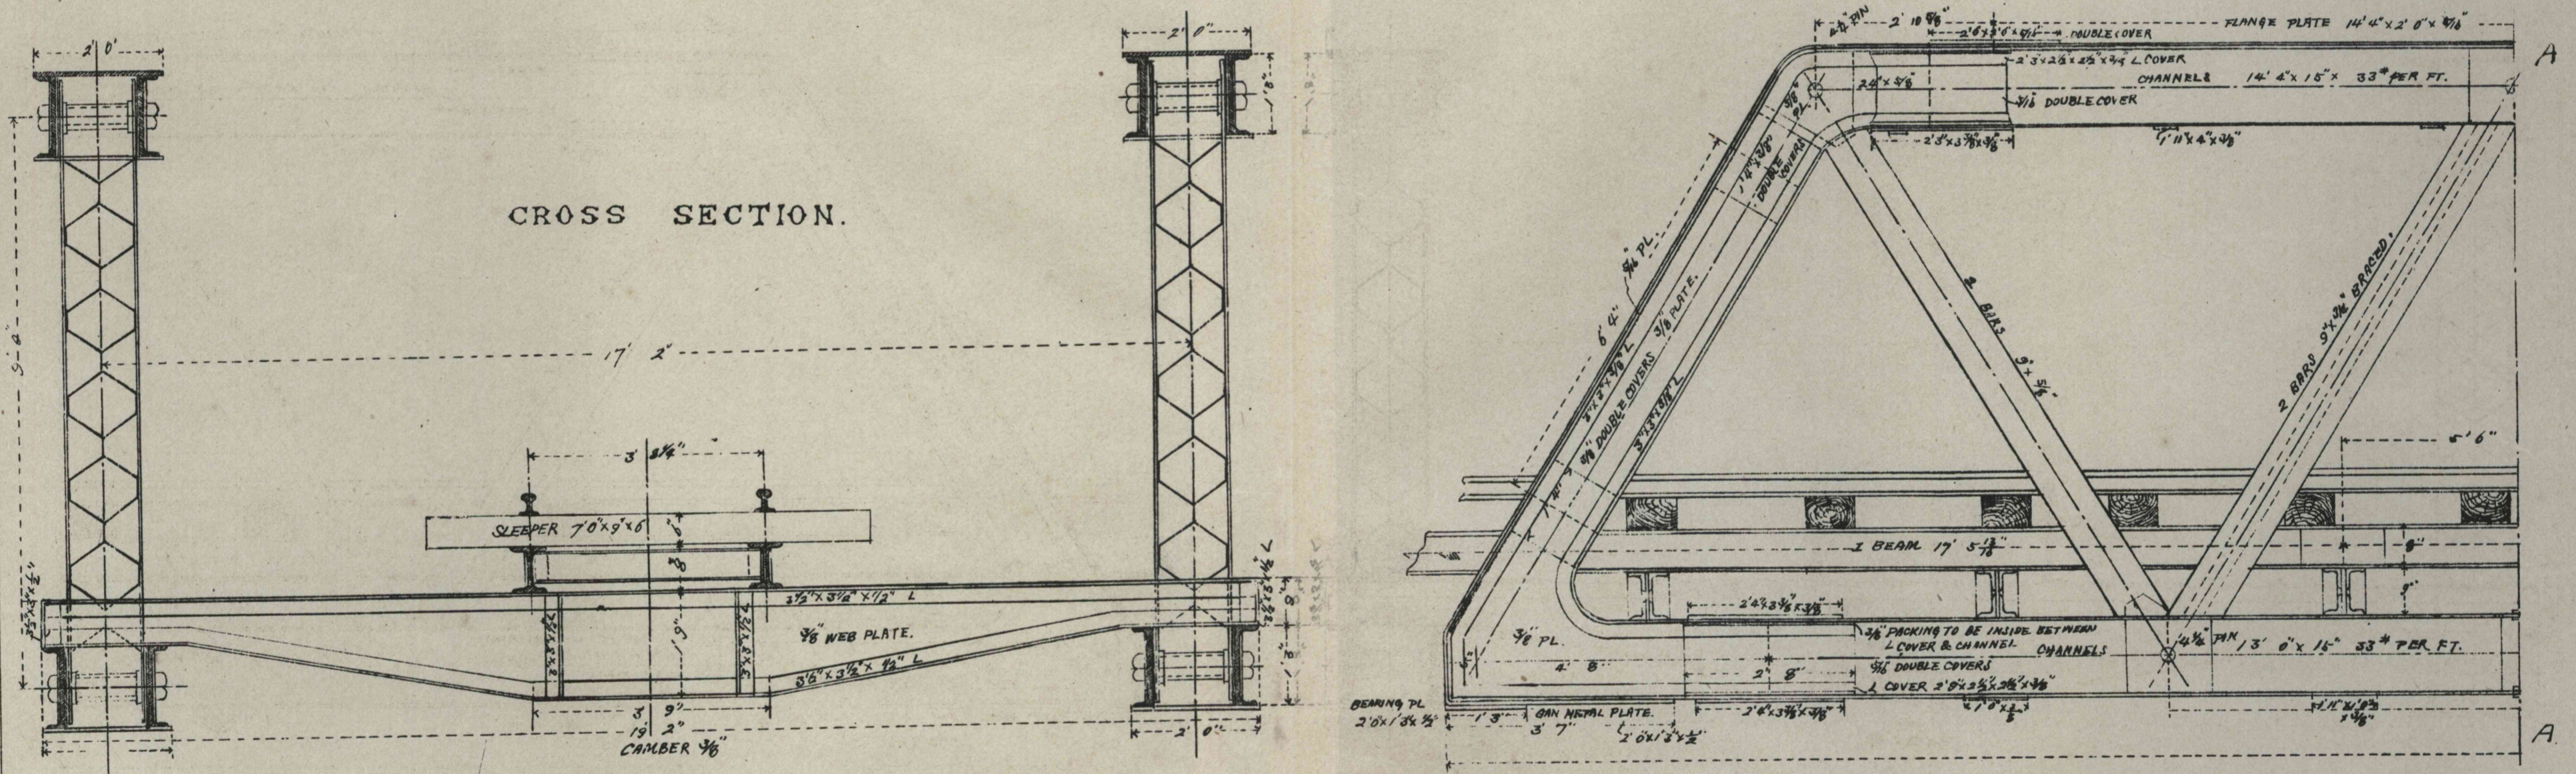

CROSS SECTION.

Note. All edges and ends of plates to be planed.
Rivets 3/4" dia 5" pitch all through except
Where otherwise specified.
All rivet holes to be drilled.
Rivets to be countersunk in each bottom.
Room for 1' 3" from each end of Main girders.
Where these rest on cast iron bed plates.