



縱 斷 面

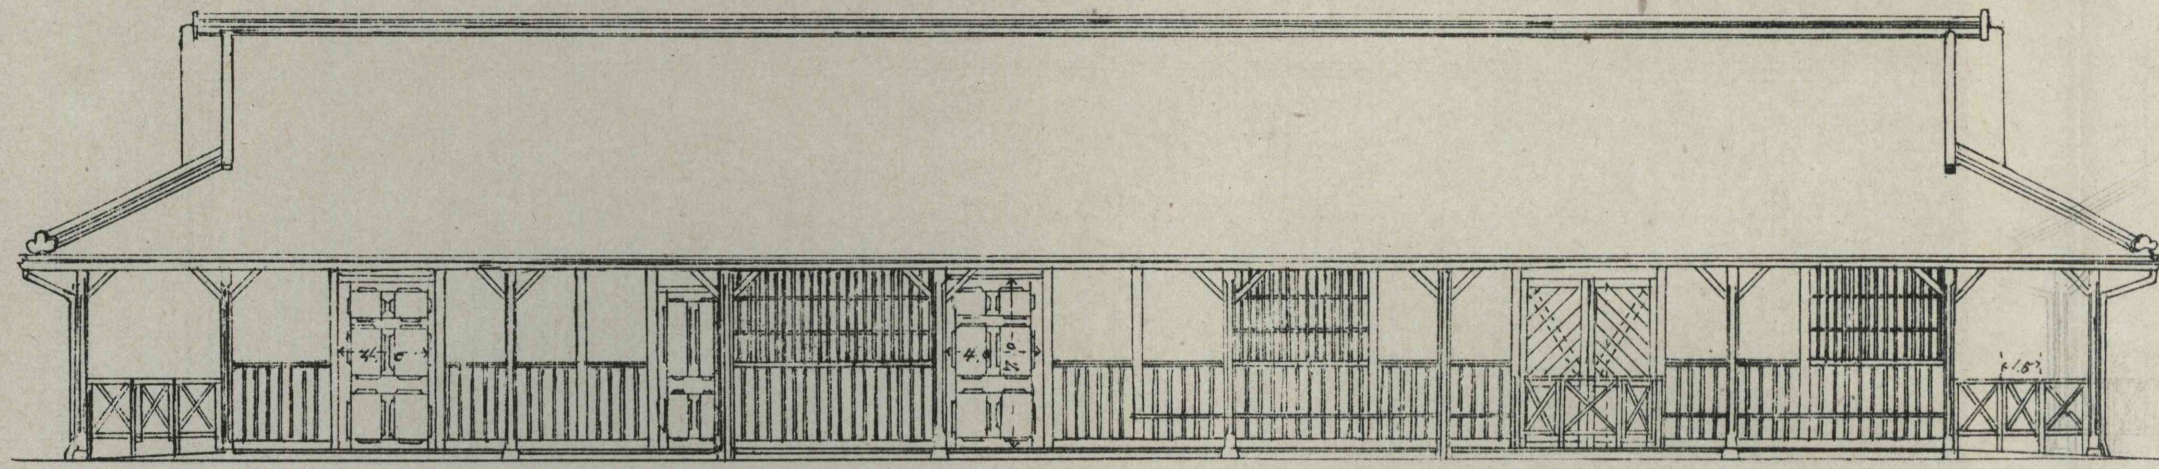


側 面

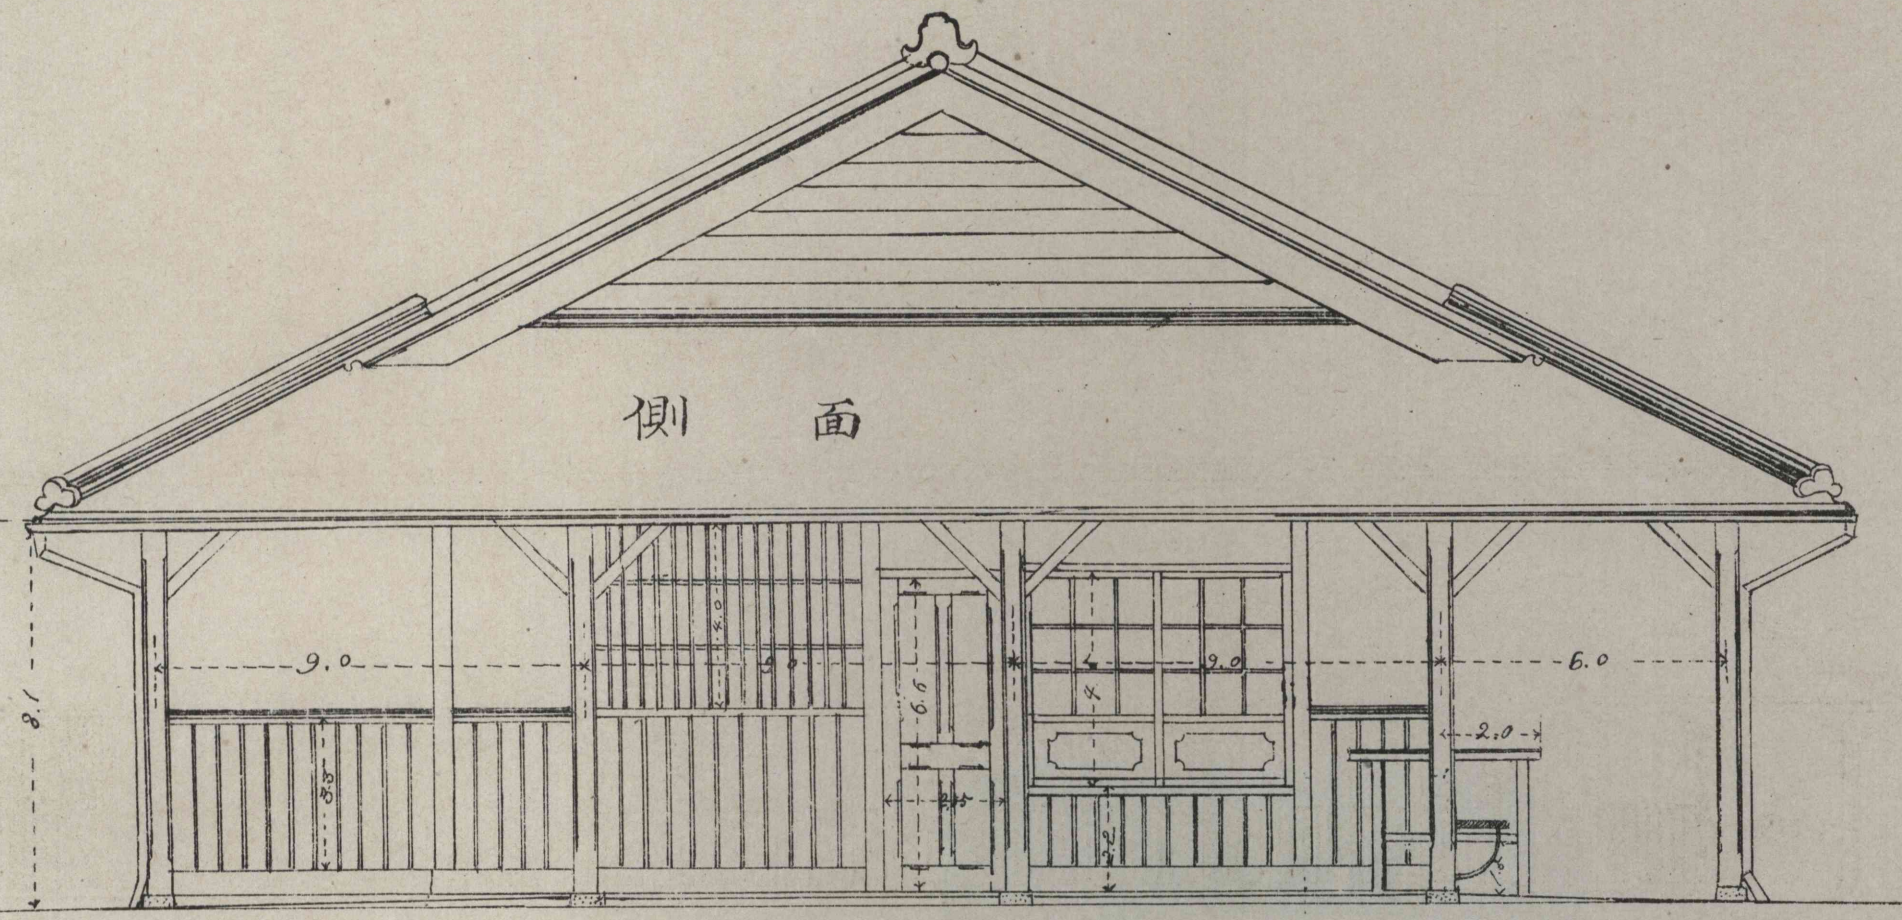

五 等 停 車 場

平 面

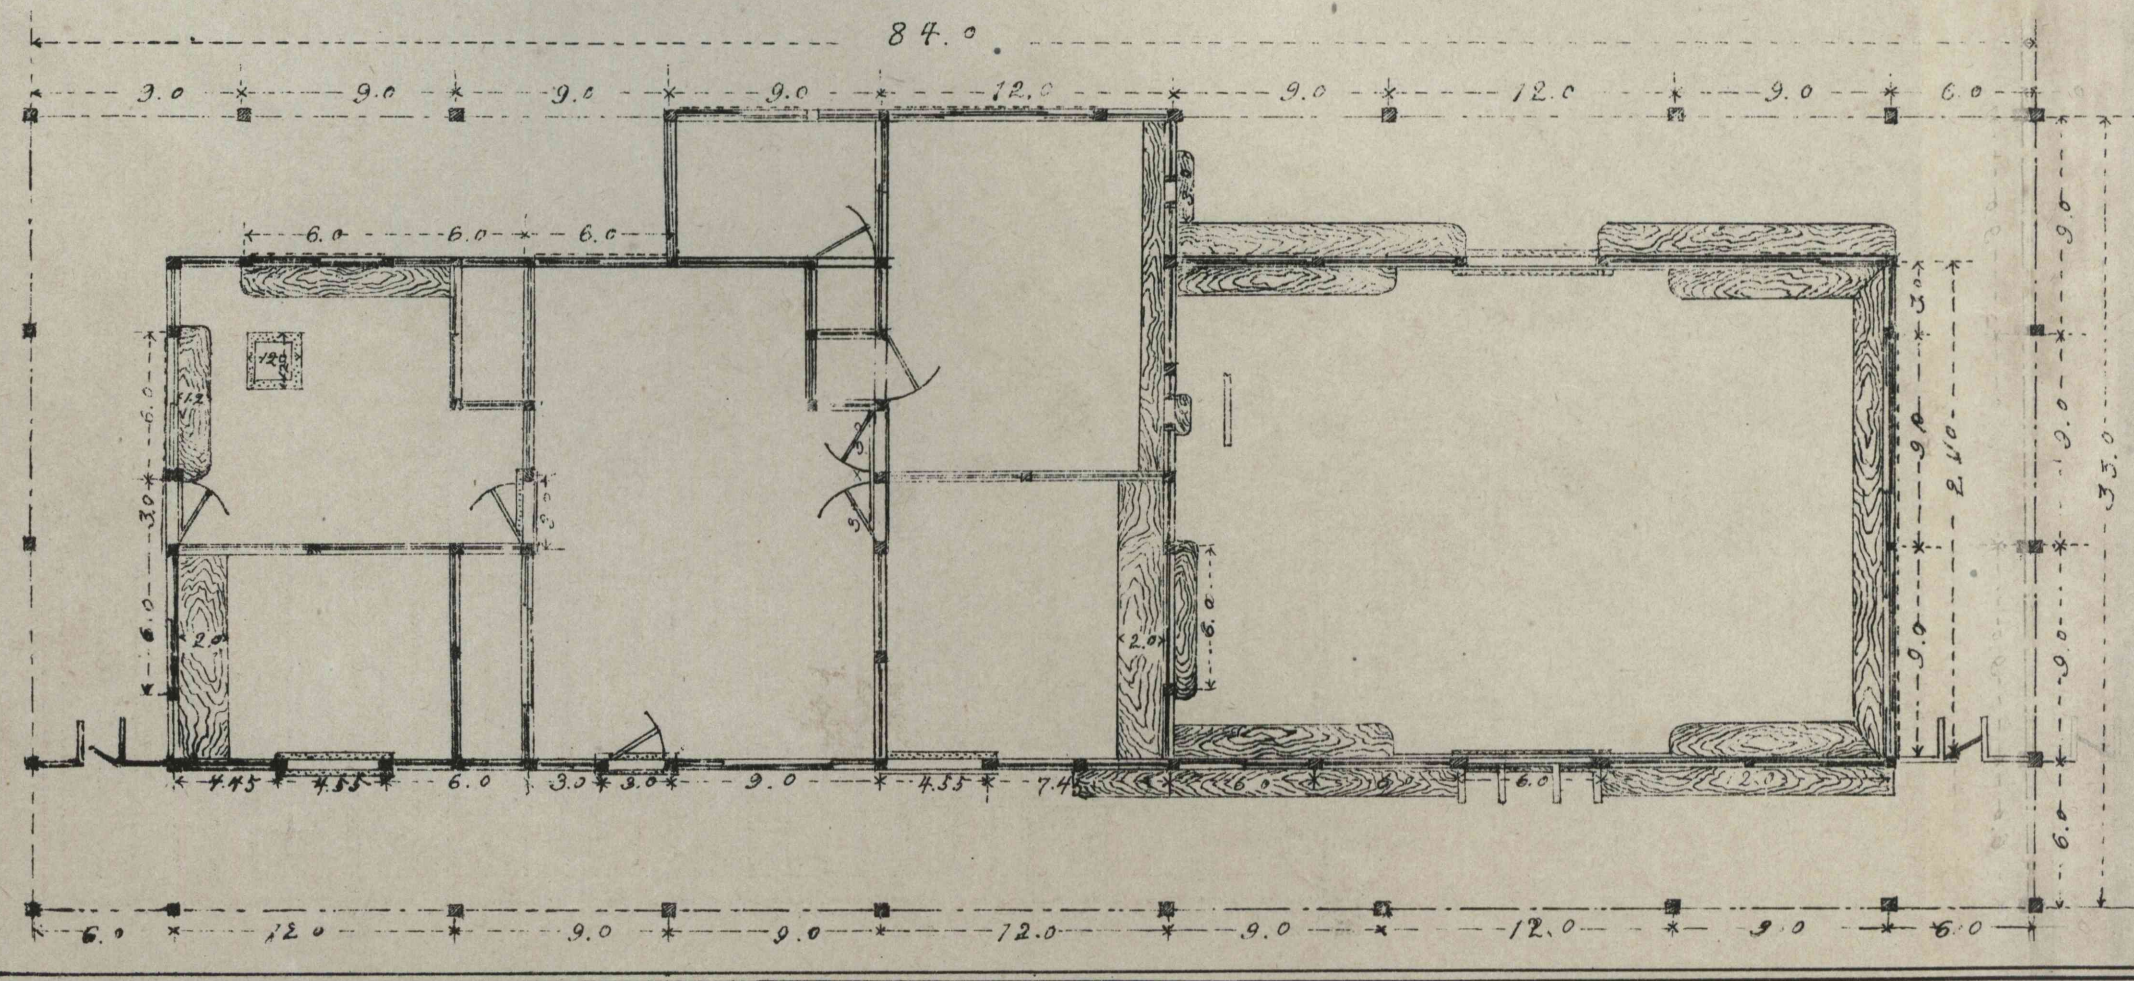

橫 斷 面

