



第六圖 確水鐵道確水橋梁徑六十呎一連 分節圖


ELEVATION.

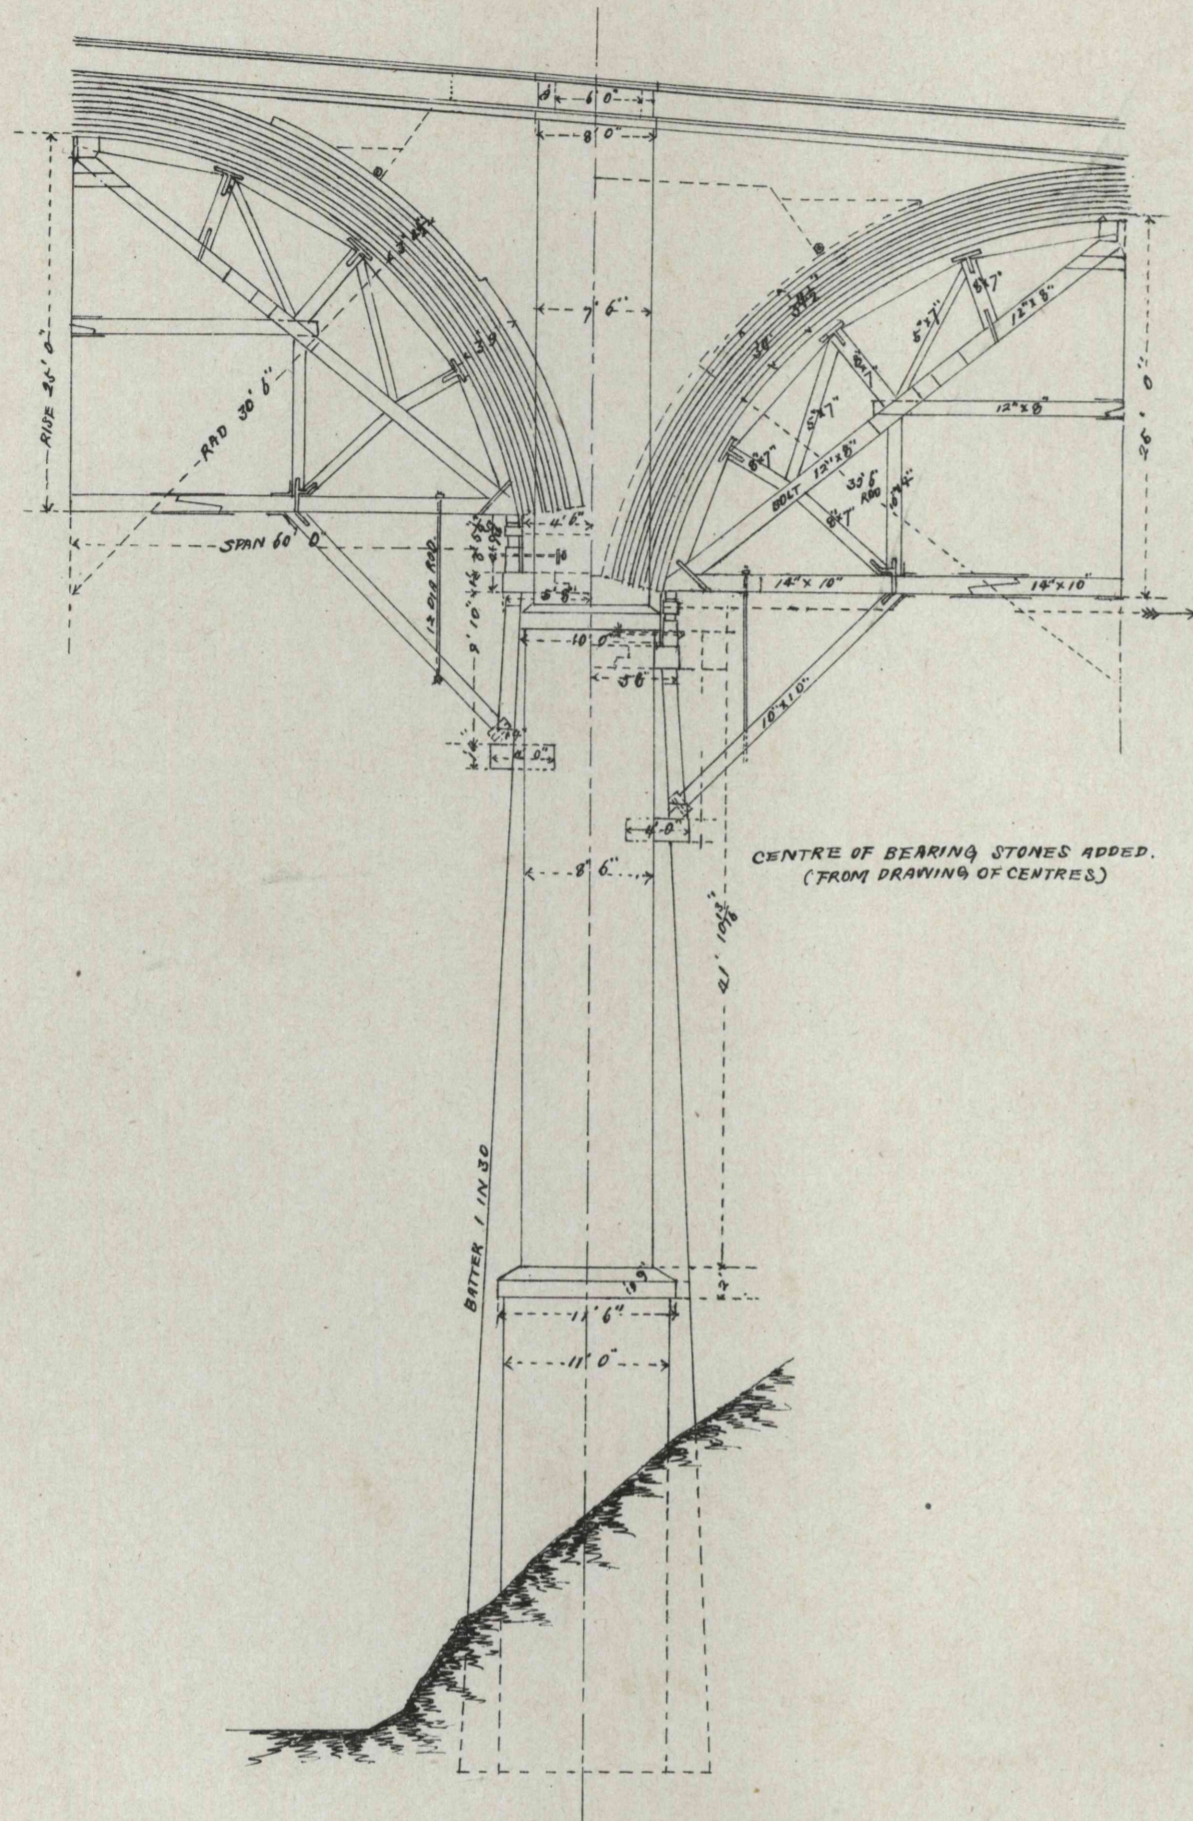


CROSS SECTION.

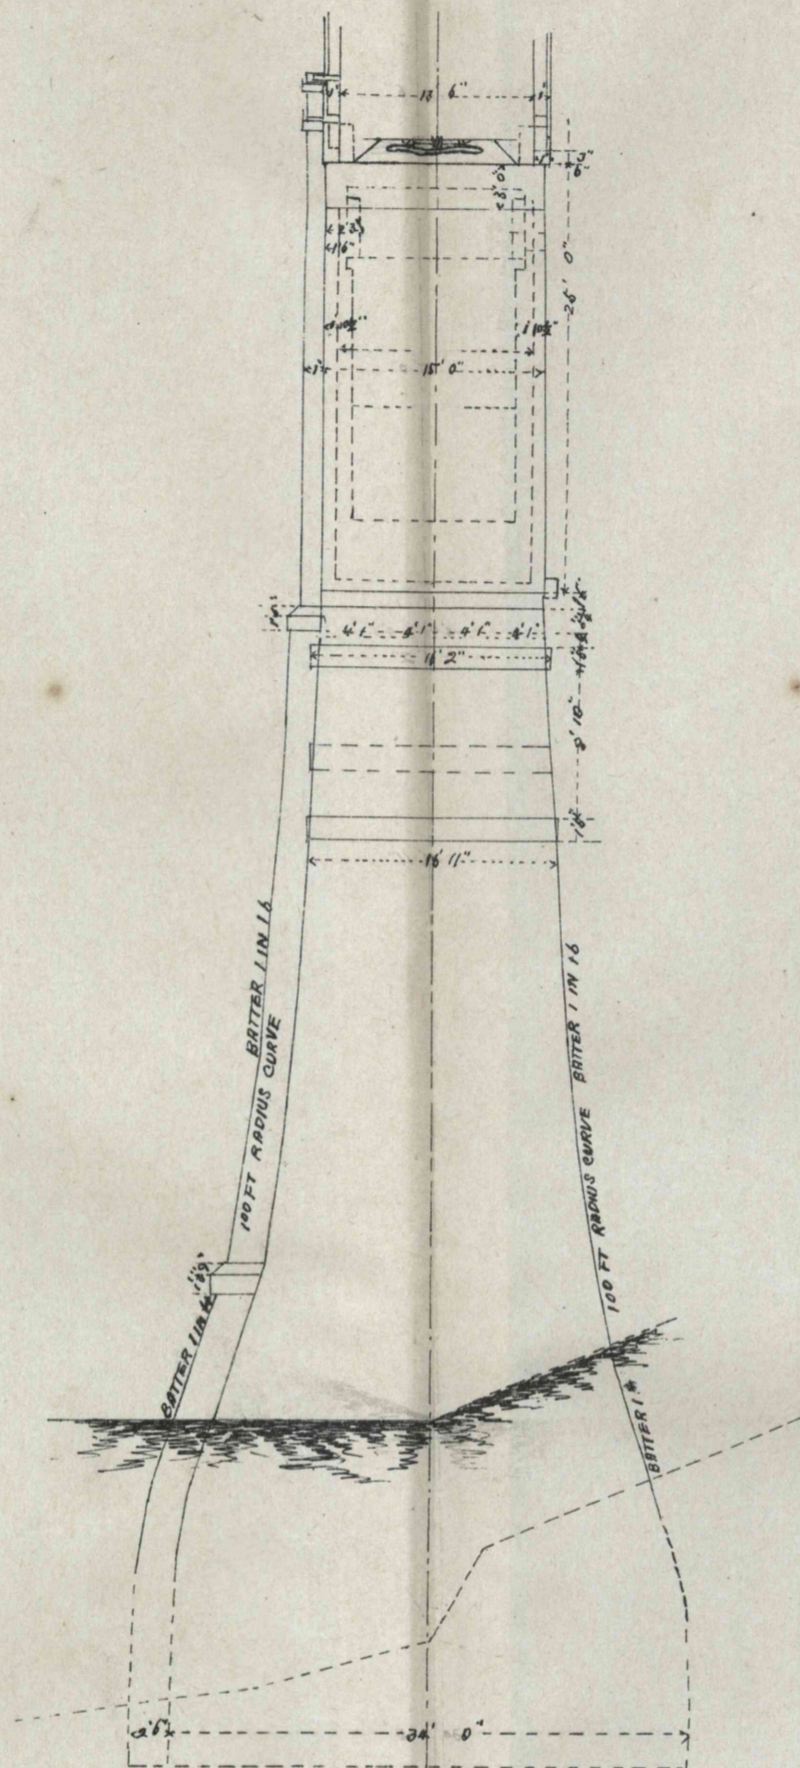

LONGITUDINAL SECTION.

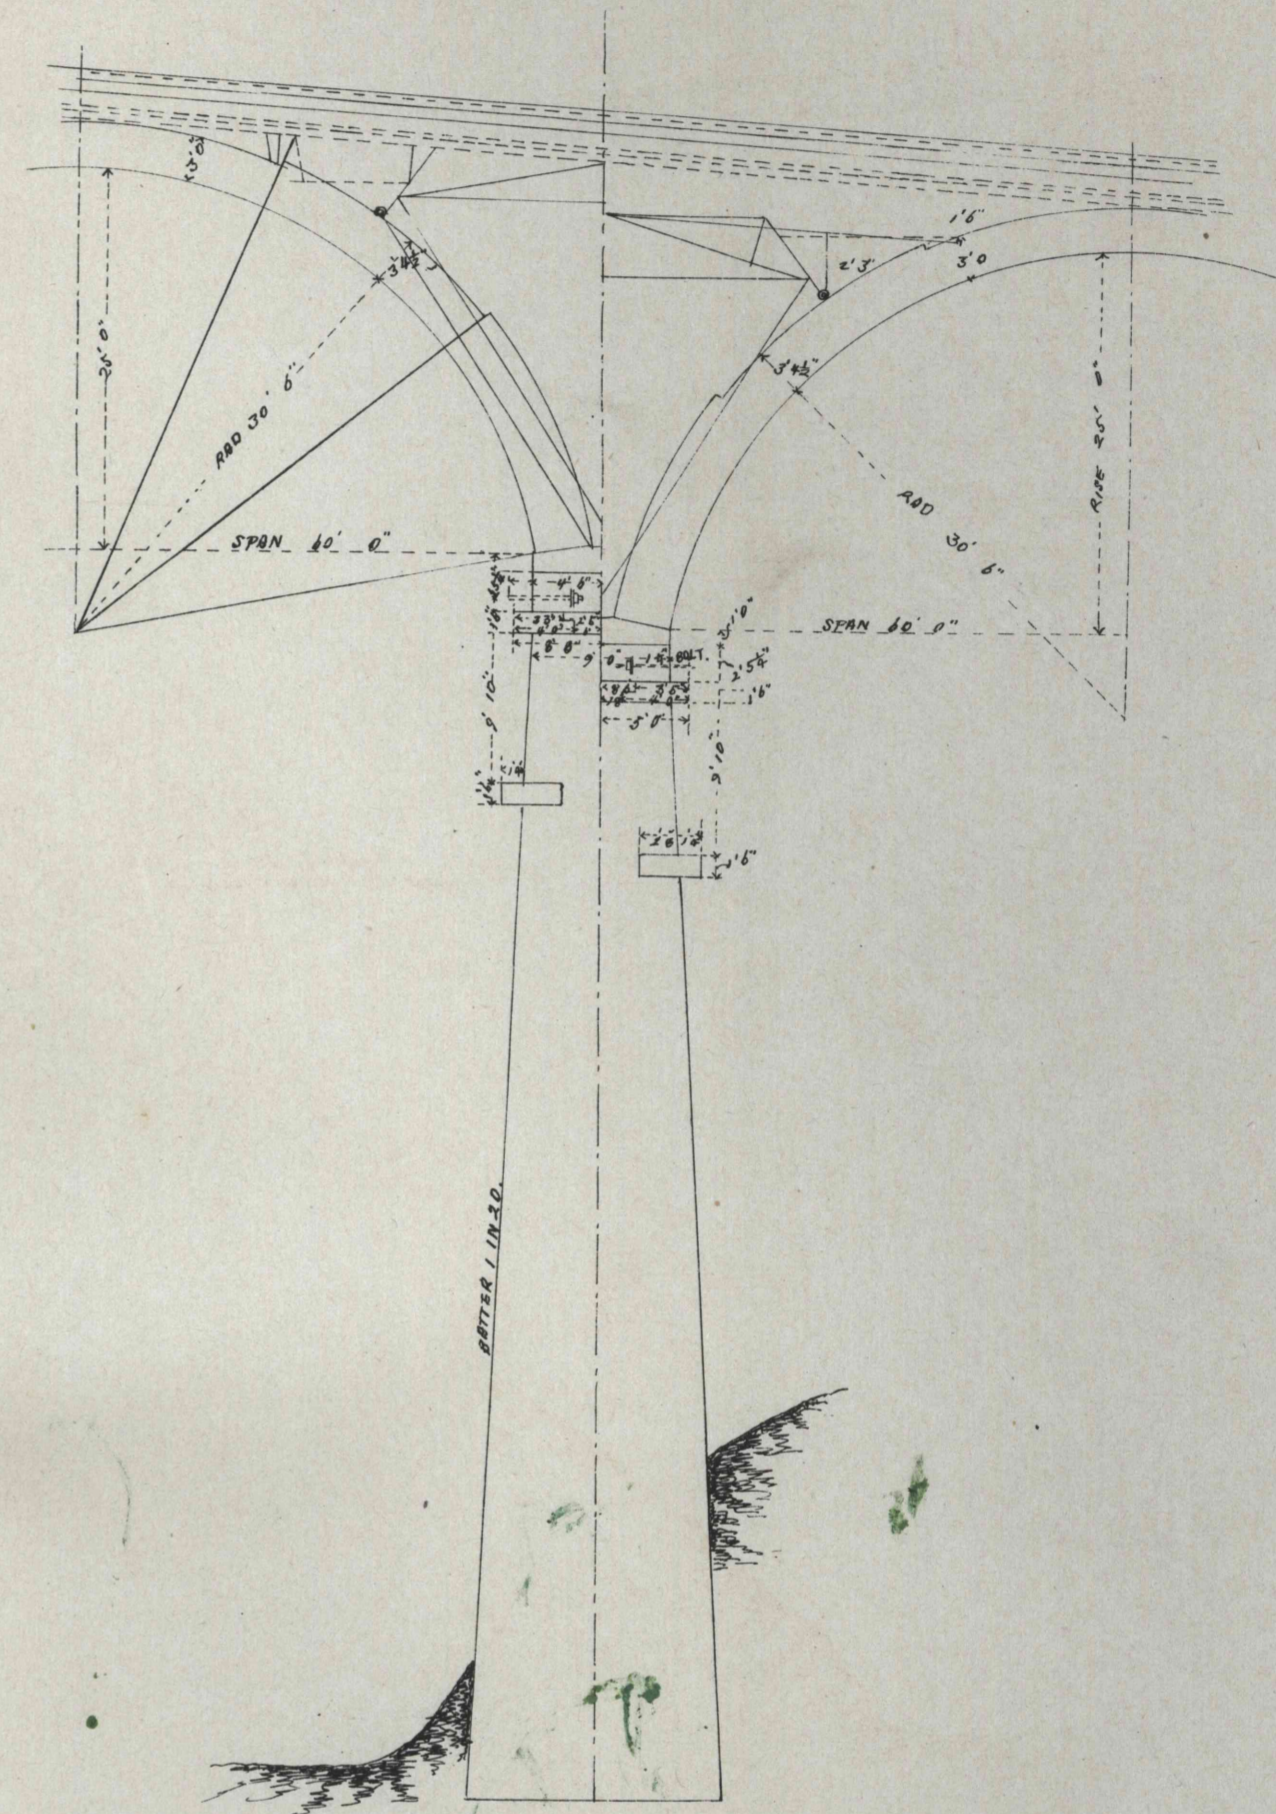

PLAN.

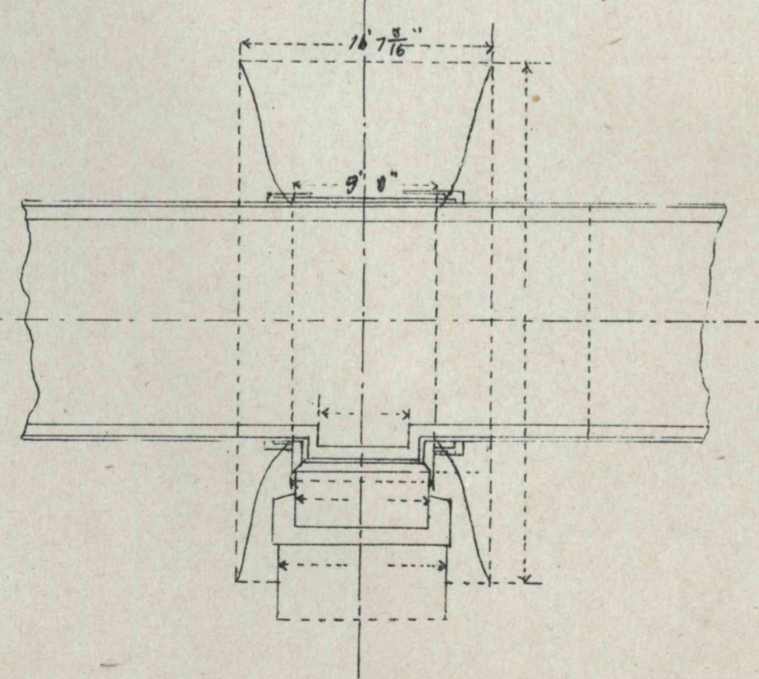

Scale $\frac{1}{4}$ in to 3 ft.