

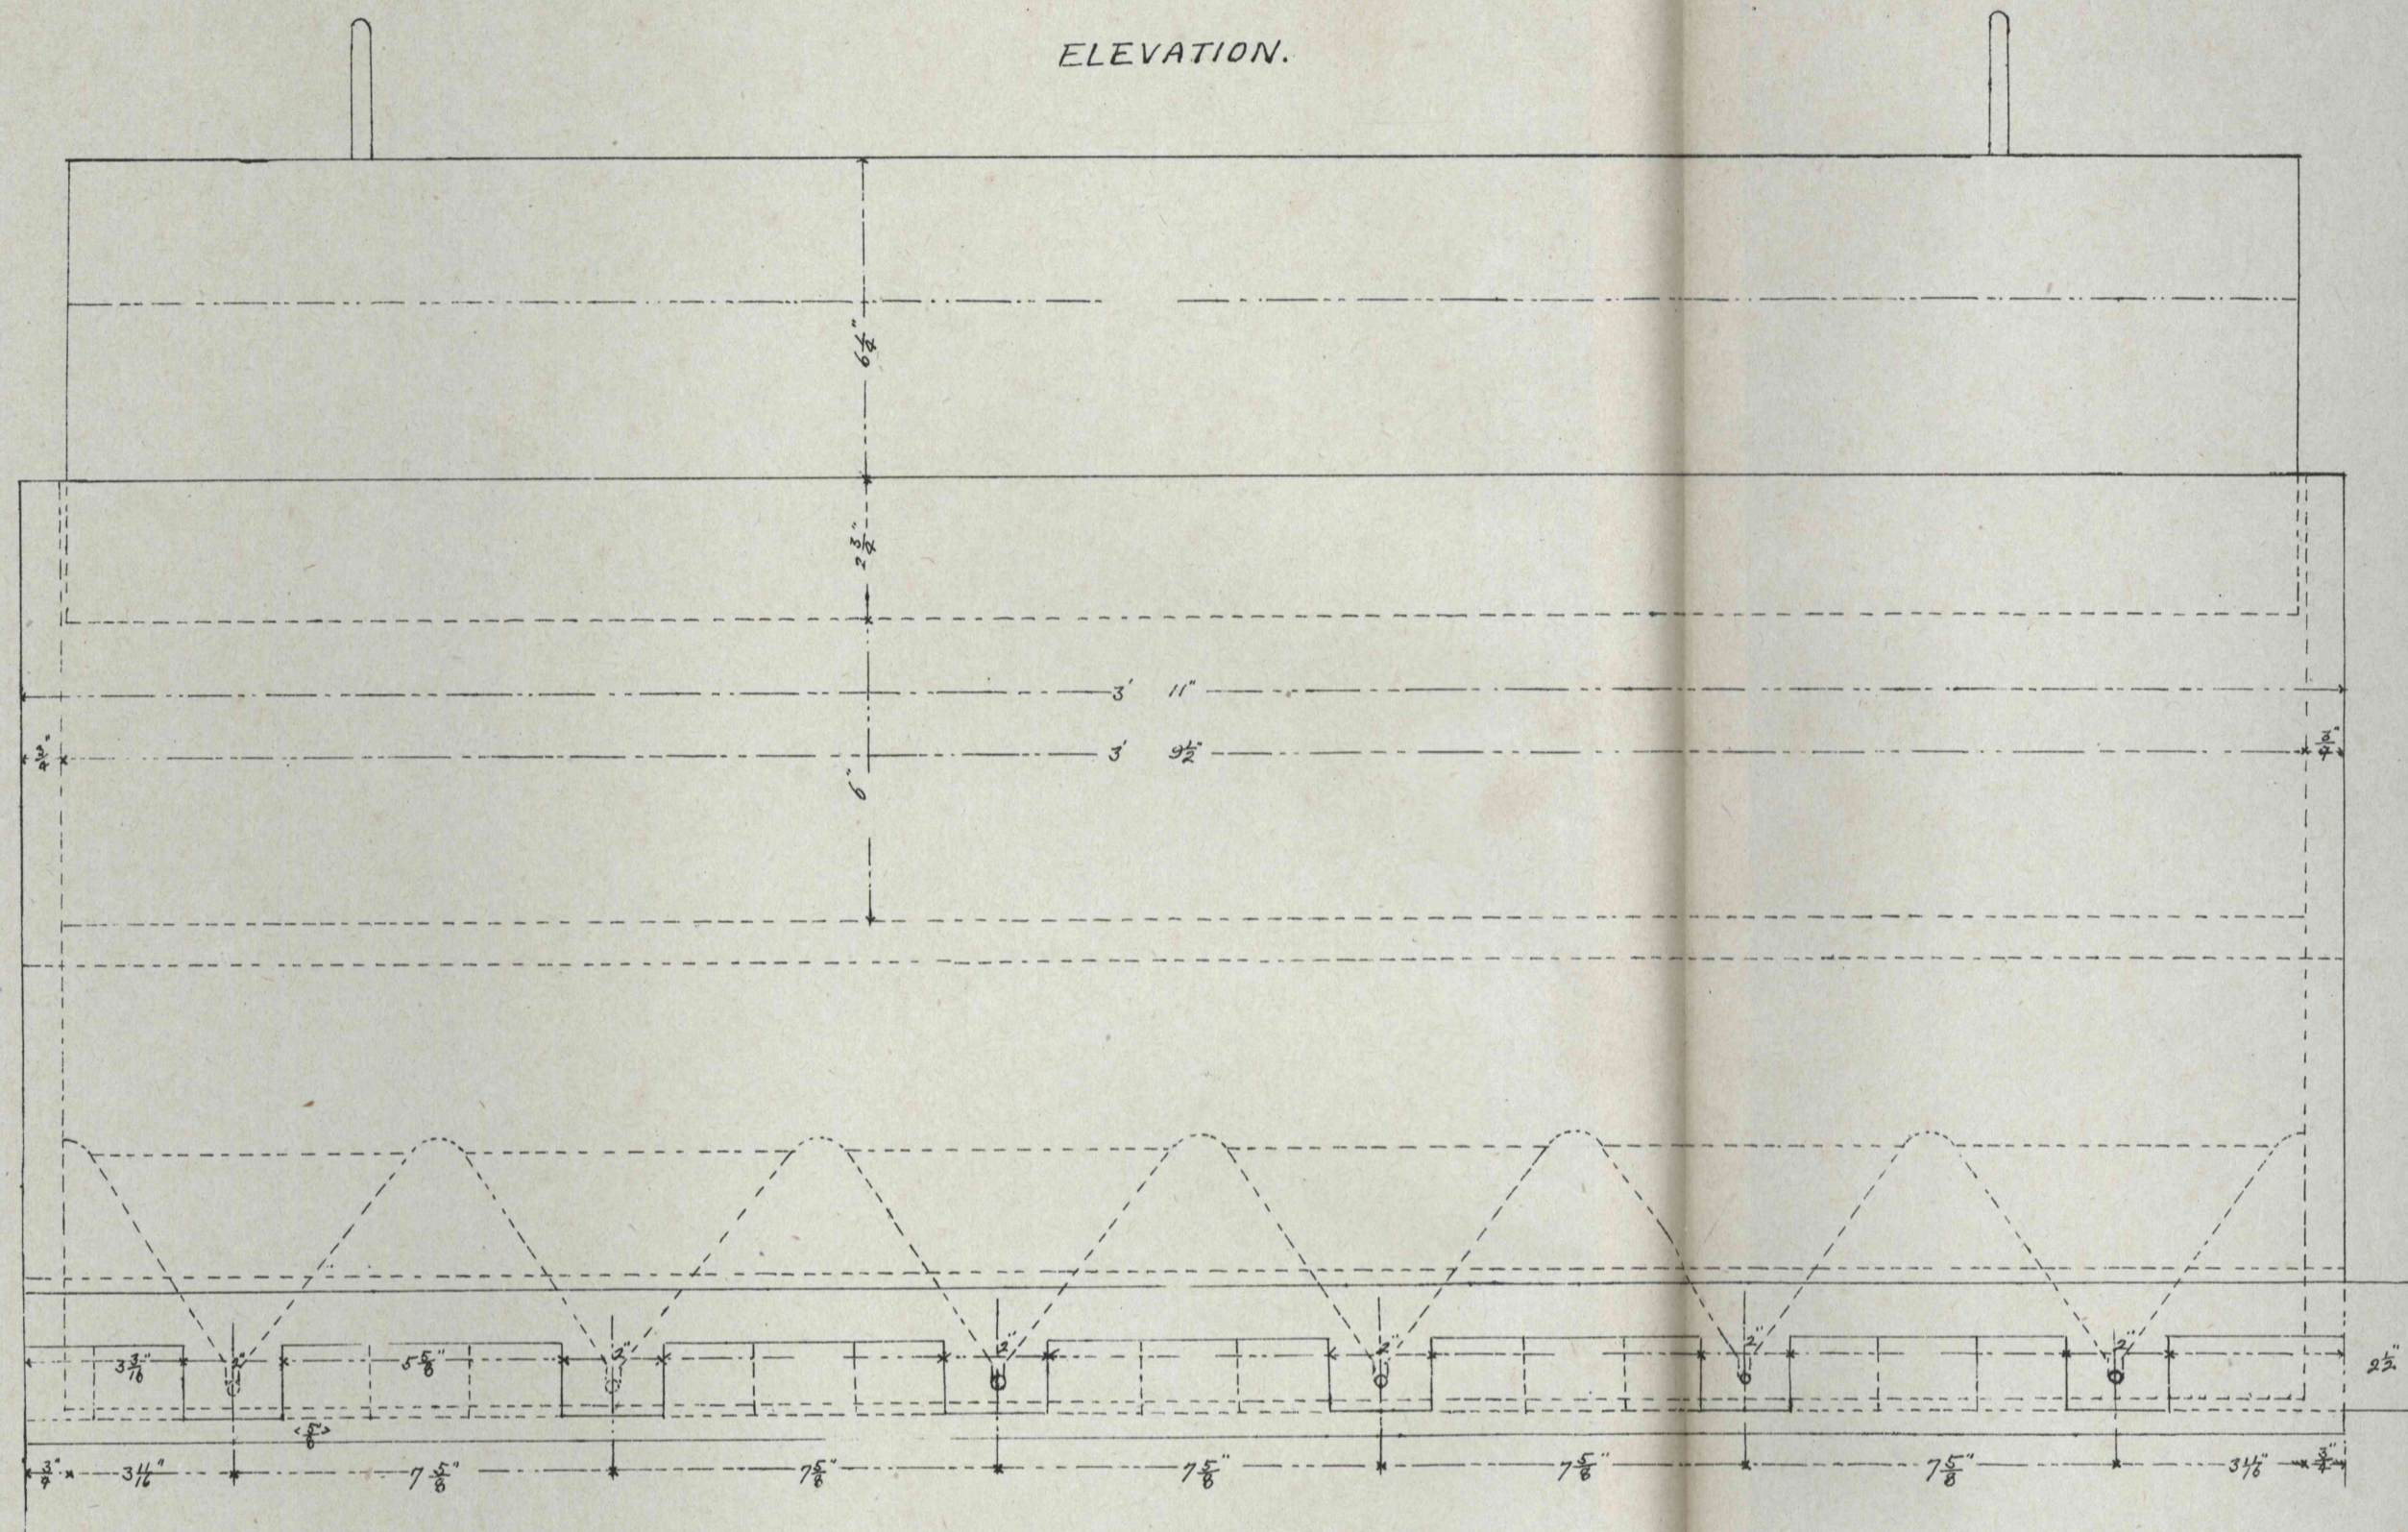


第九圖 碓氷鐵道碓氷橋梁徑間六十呎アーチ四連セター段サボツス (分解圖)

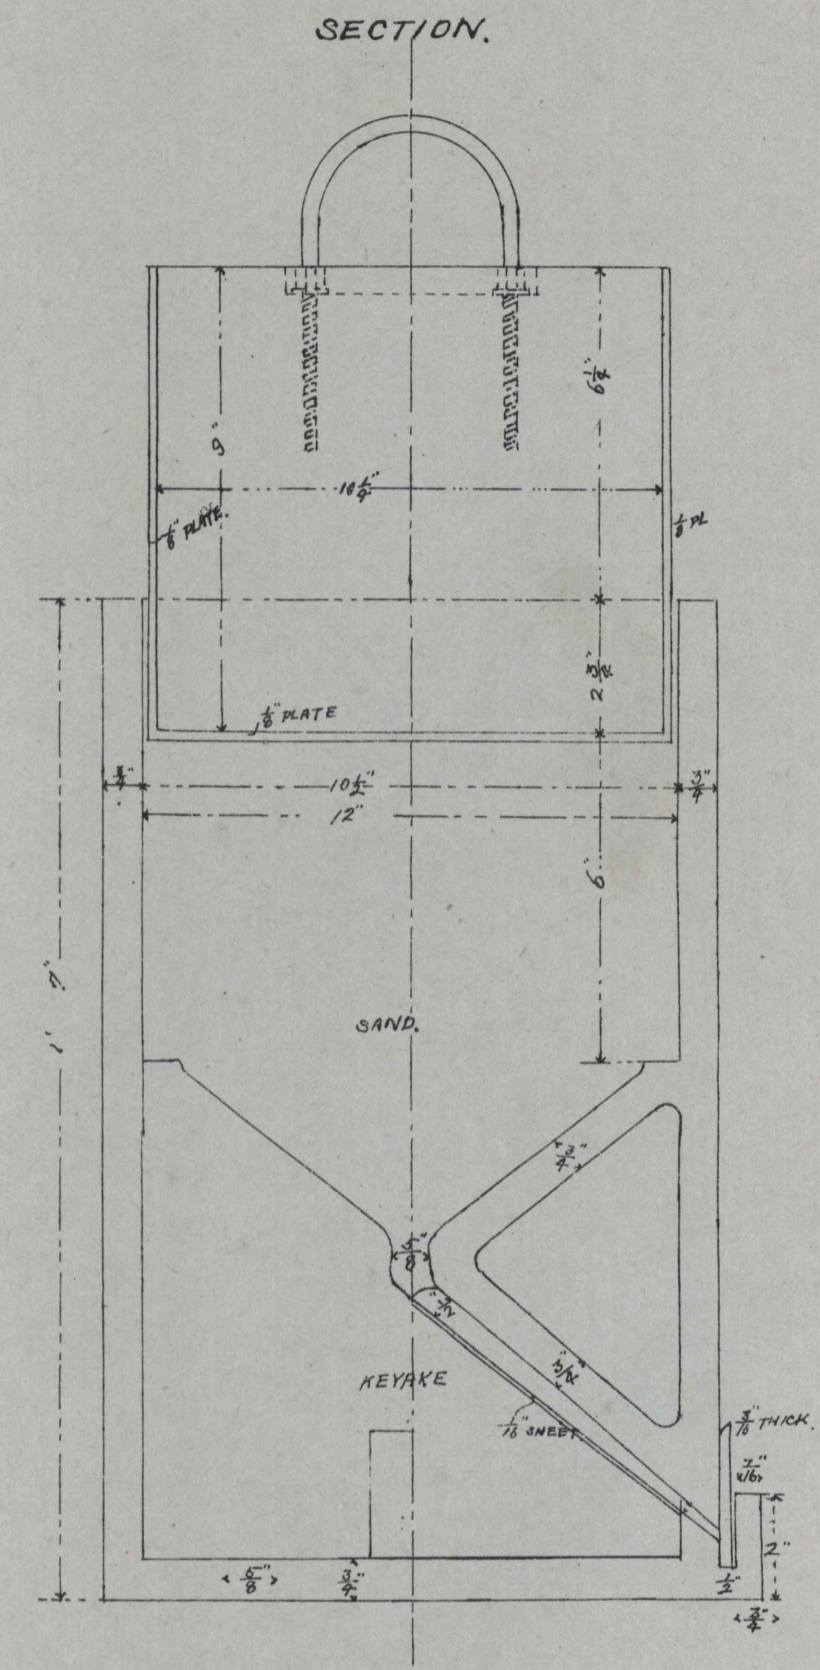

PLAN.

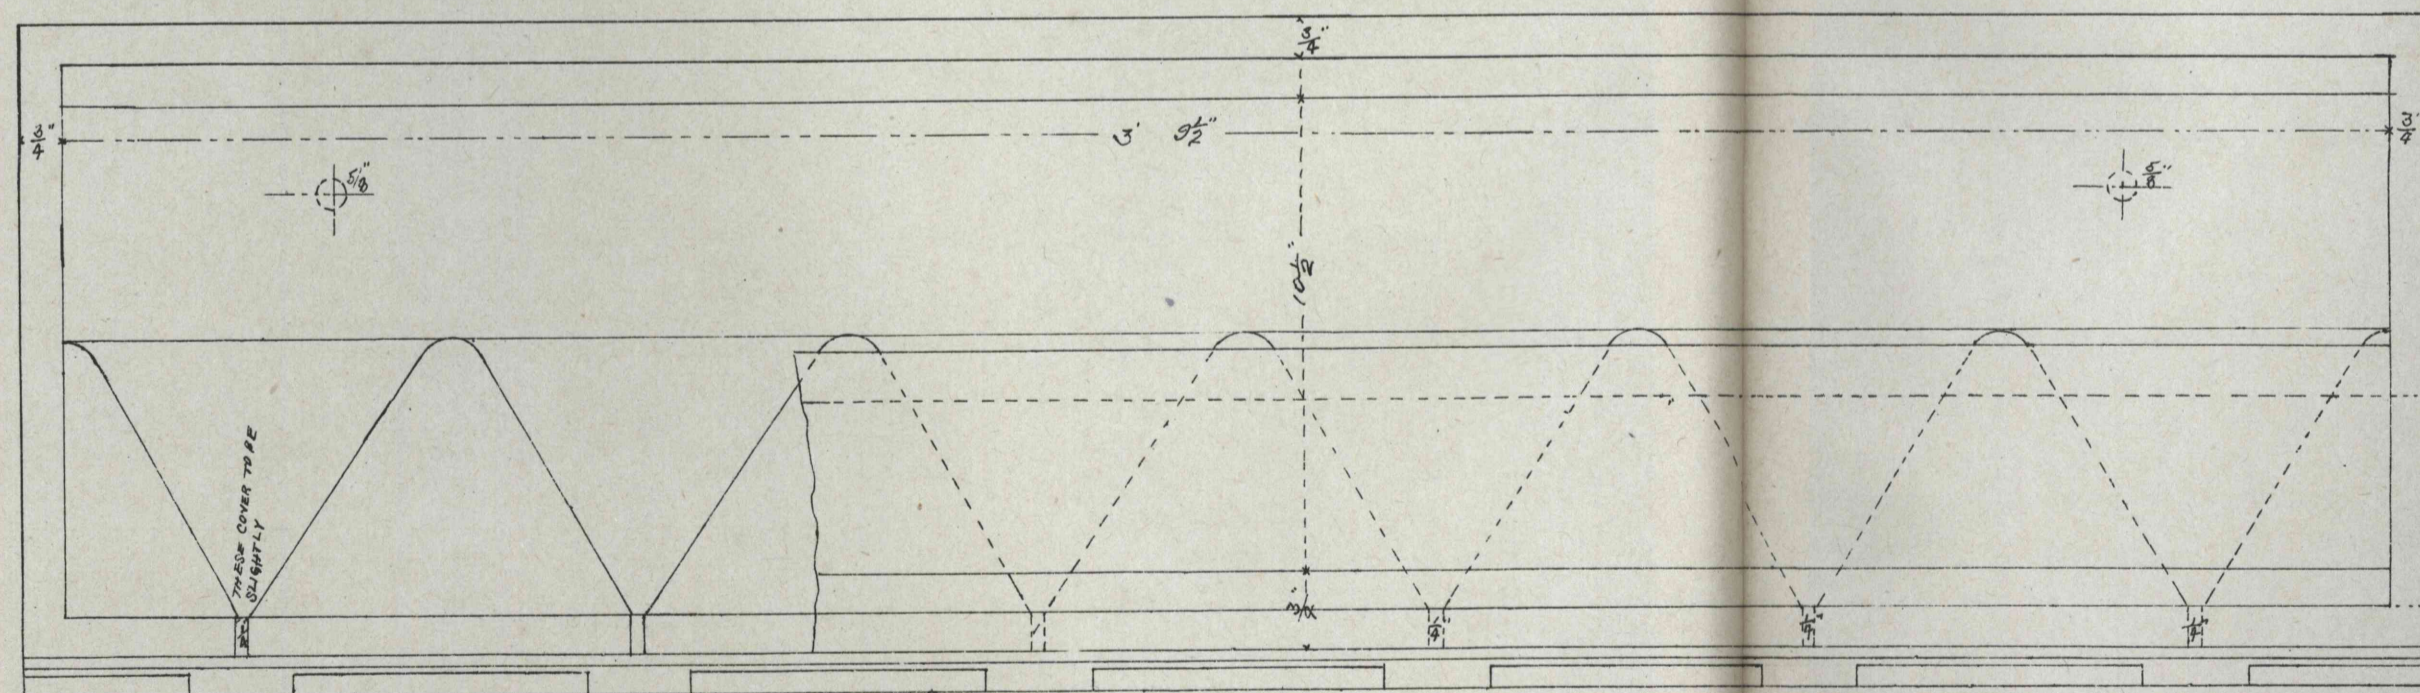

CAST IRON SAND BOX FOR SLACKING ARCH CENTRES.

Scale 3ⁱⁿ to 1 ft.

NOTE.
THE ORIFICES TO BE ACCURATE
UNIFORM AND SMOOTH.
THE FLAT IRON SLIDING DOOR TO BE
MADE TO ONE CONTINUOUS PIECE THROUGH 2
BOXES AS SHOWN IN SMALL SCALE.

FLAT IRON SLIDING DOOR.

