



# KAMI TONEGAWA BRIDGE. (KIRIU & MAEBASHI SECTION.)

ELEVATION.

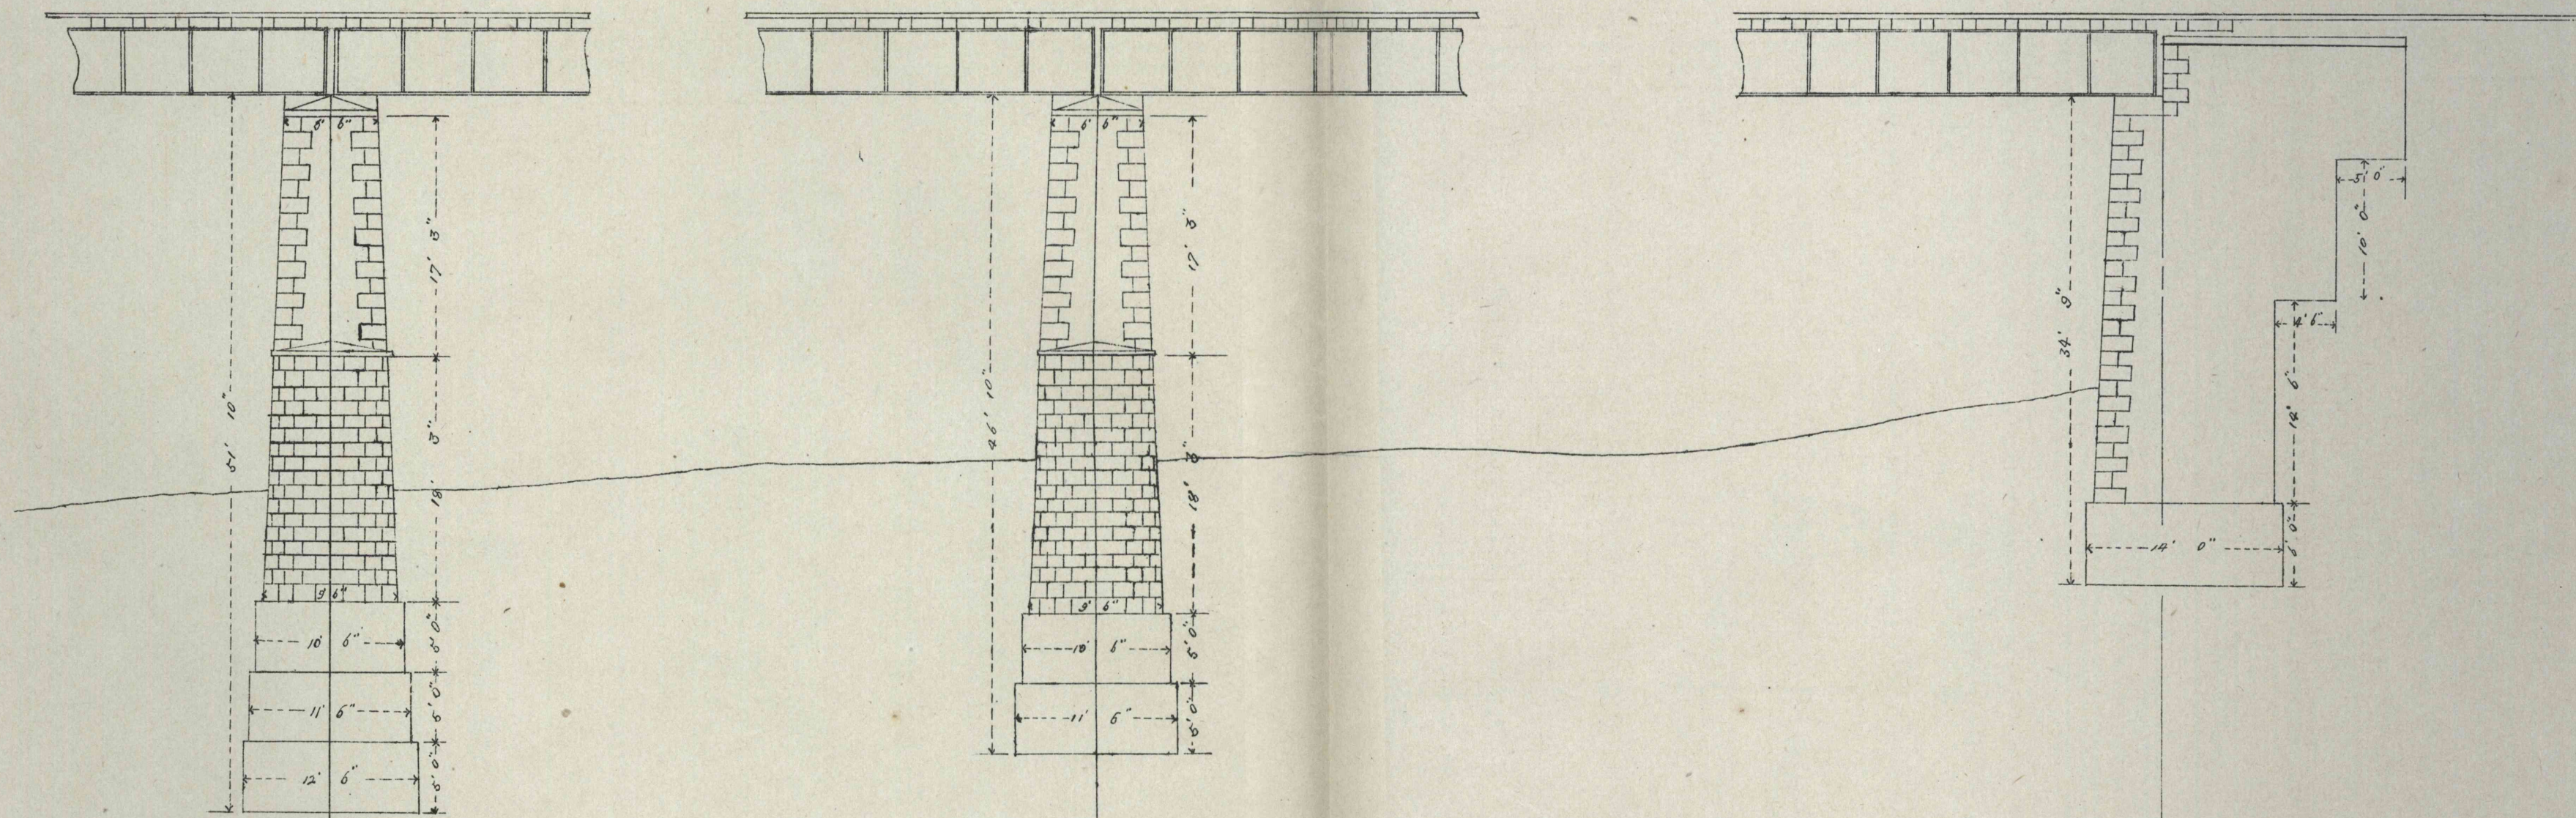

78' 3"      76' 6"      76' 6"

PLAN.

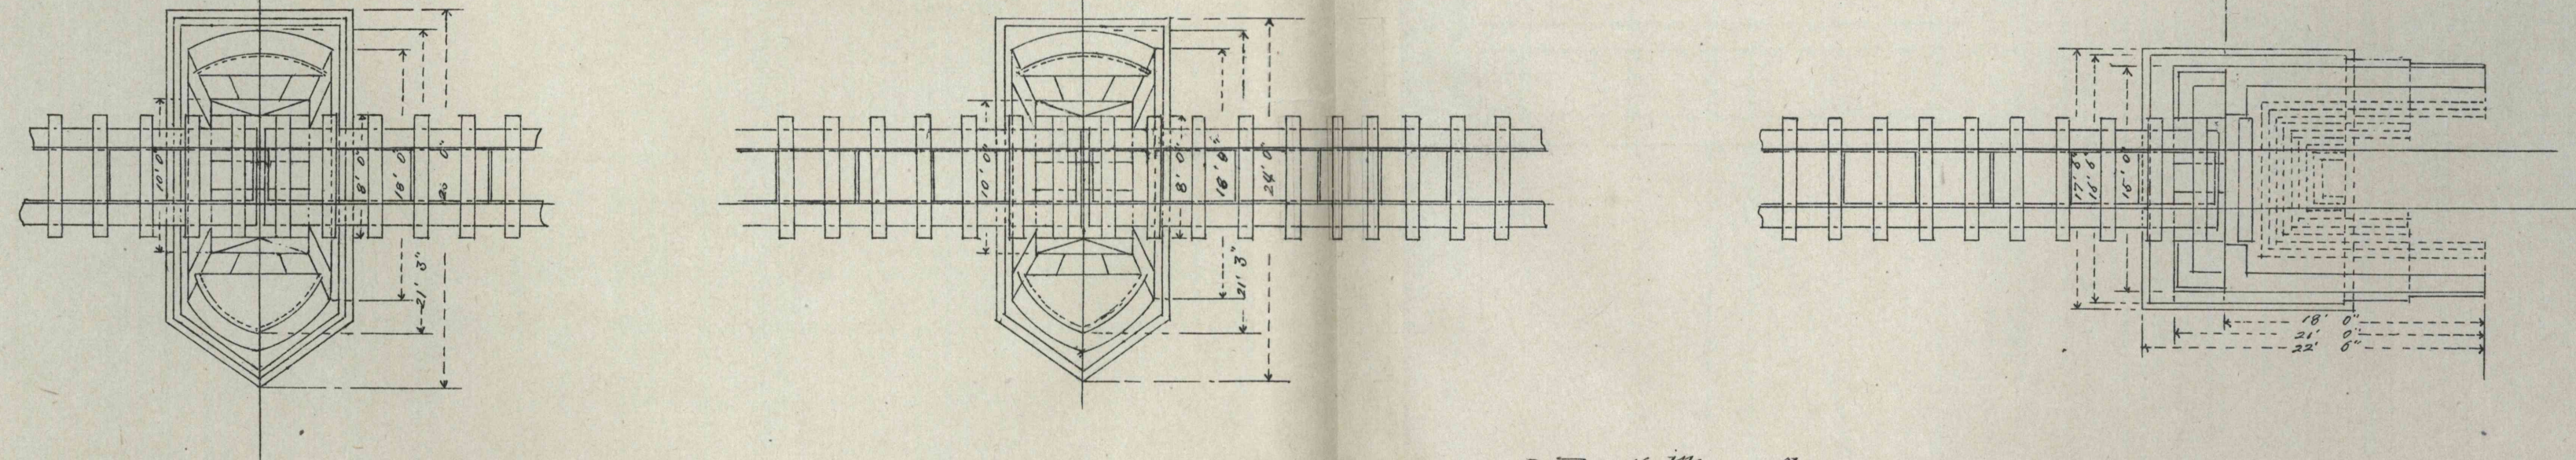

Scale 1/10 in = 1 ft.