

TOKAIDO RAILWAY


No 2

SAKAWAGAWA BRIDGE.


徑間 百呎 參建

第四圖


ELEVATION

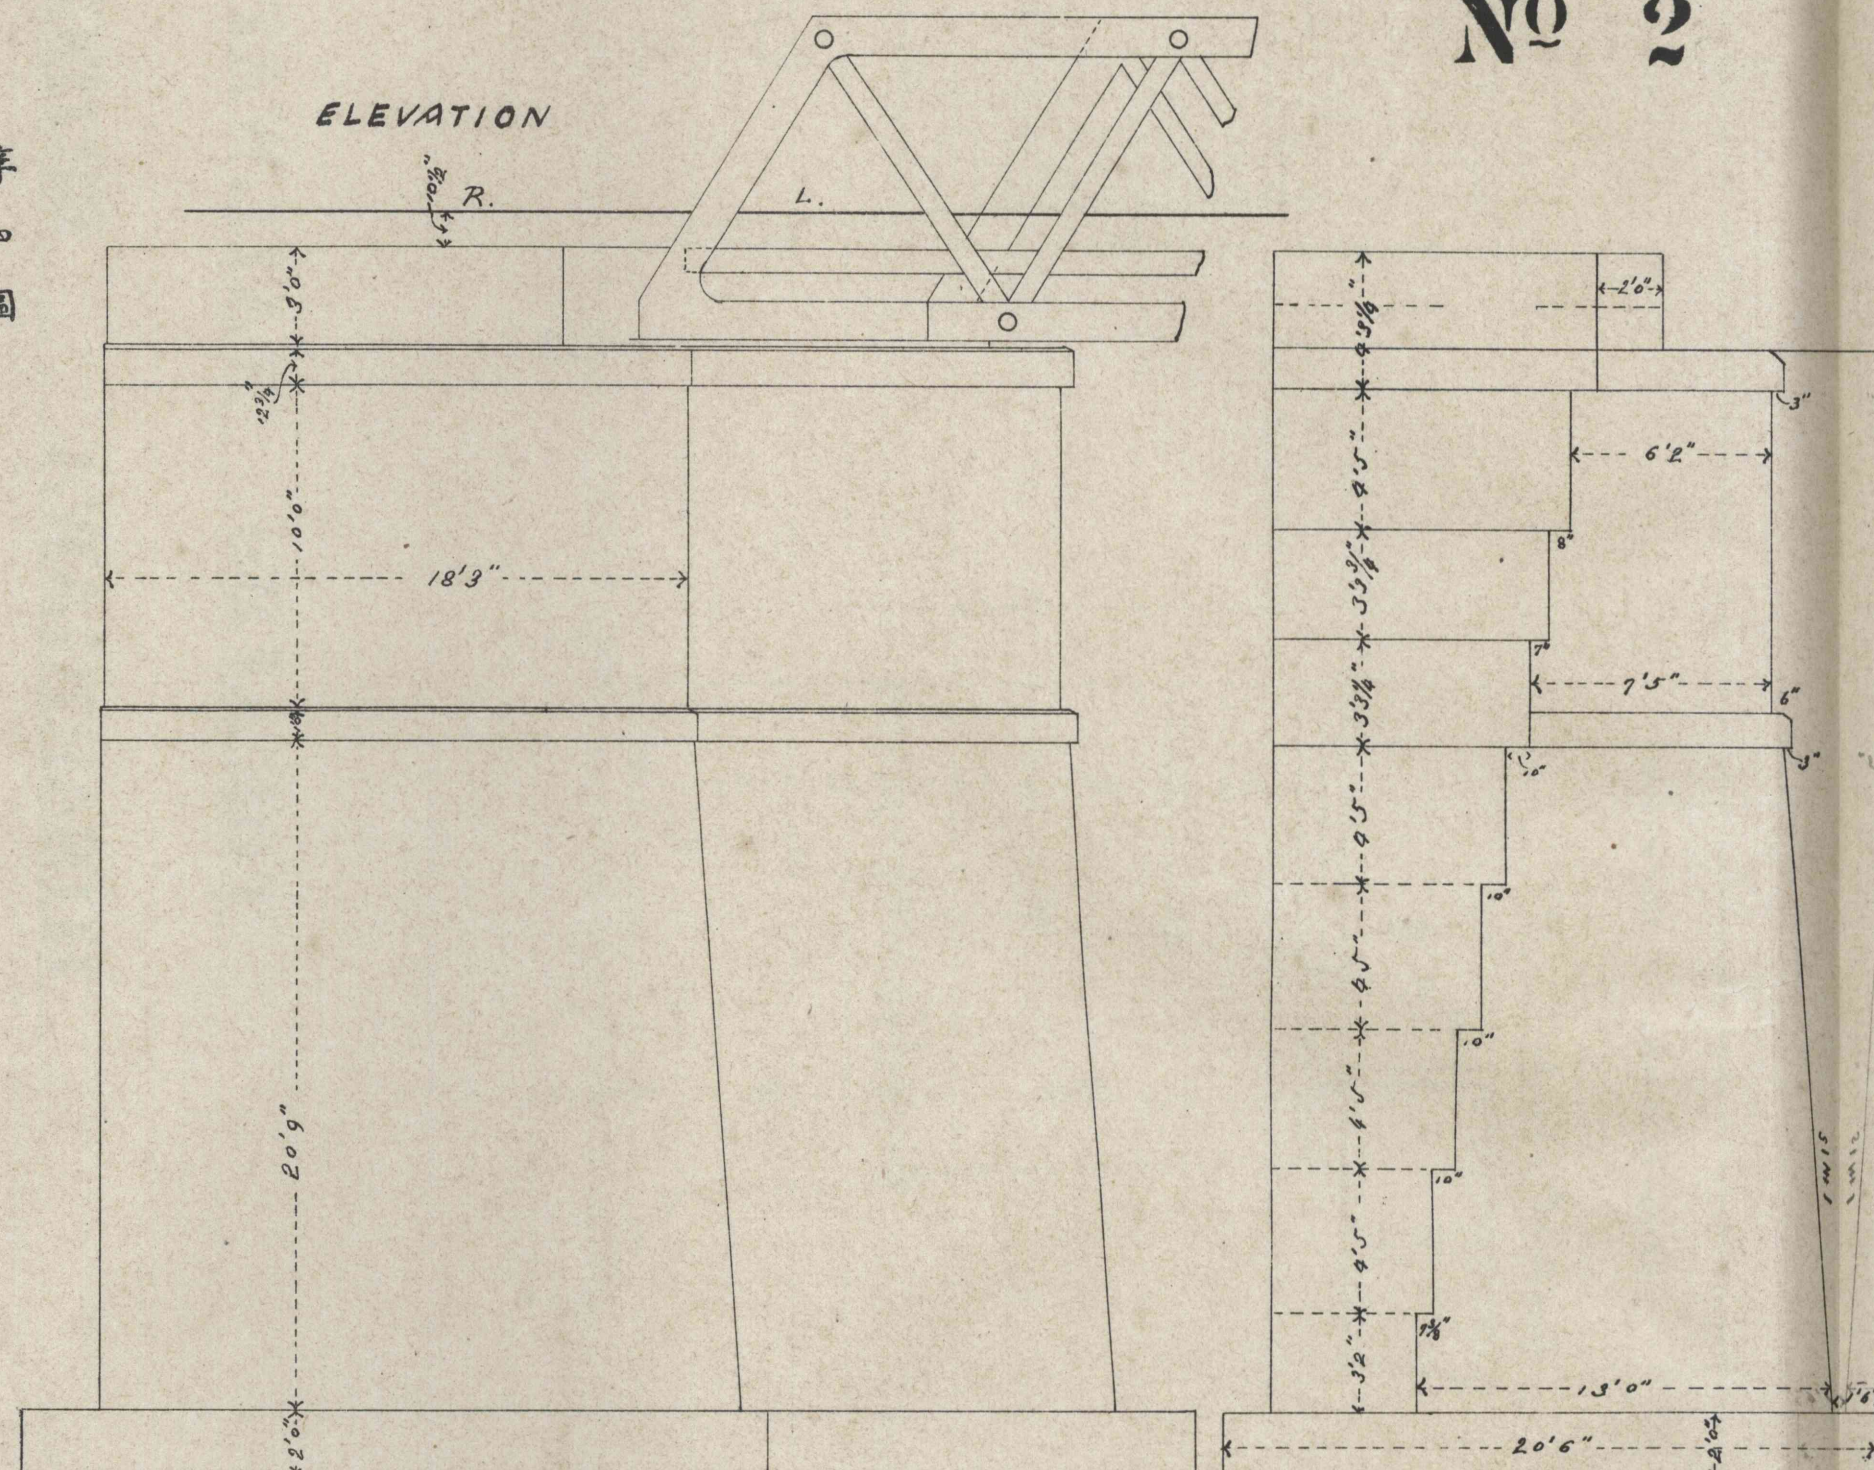


PLAN.

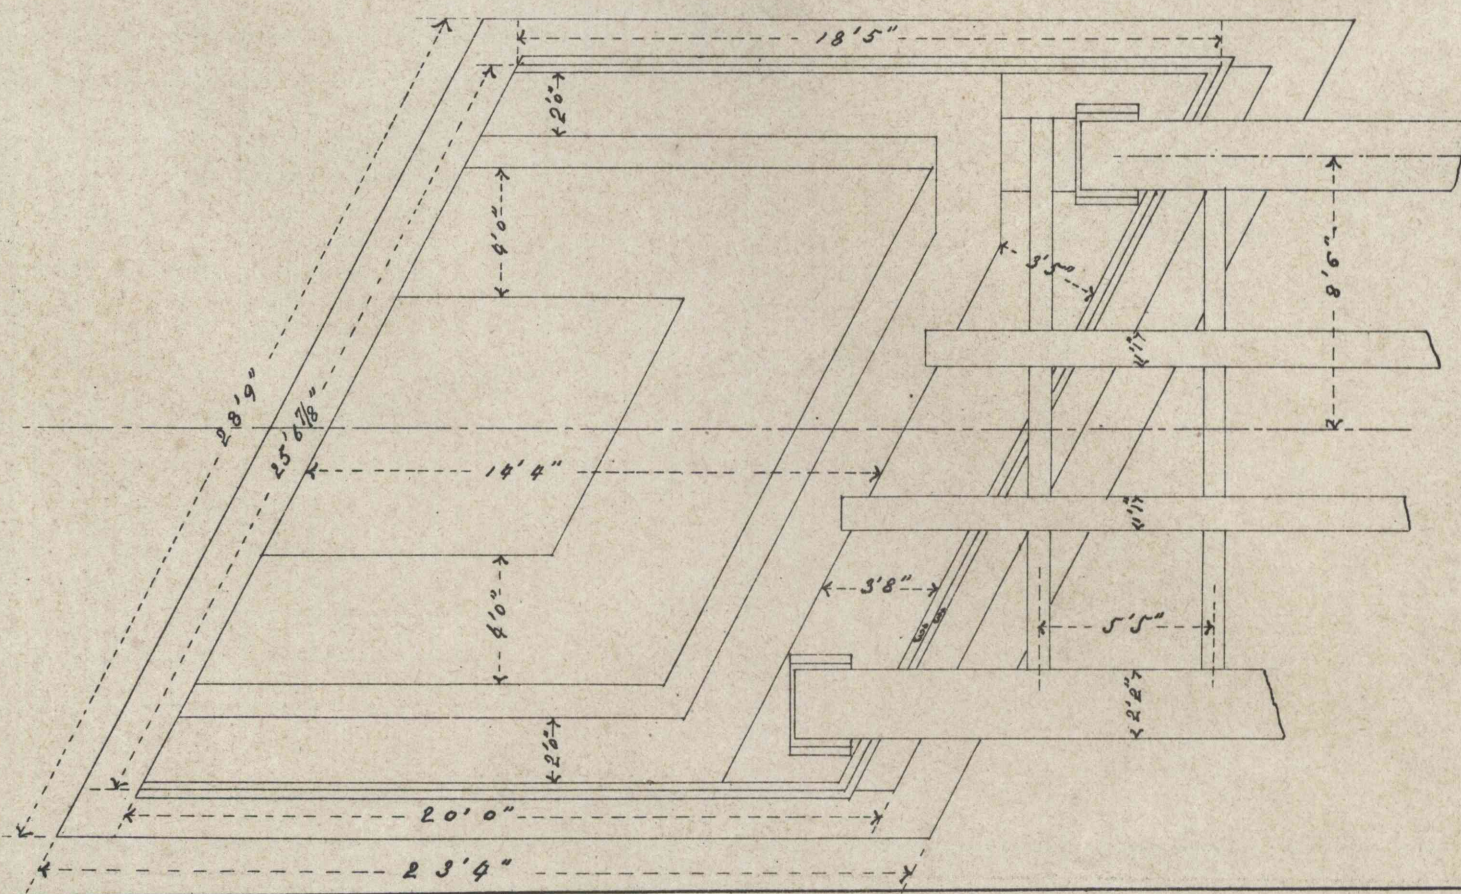


SIDE ELEVATION

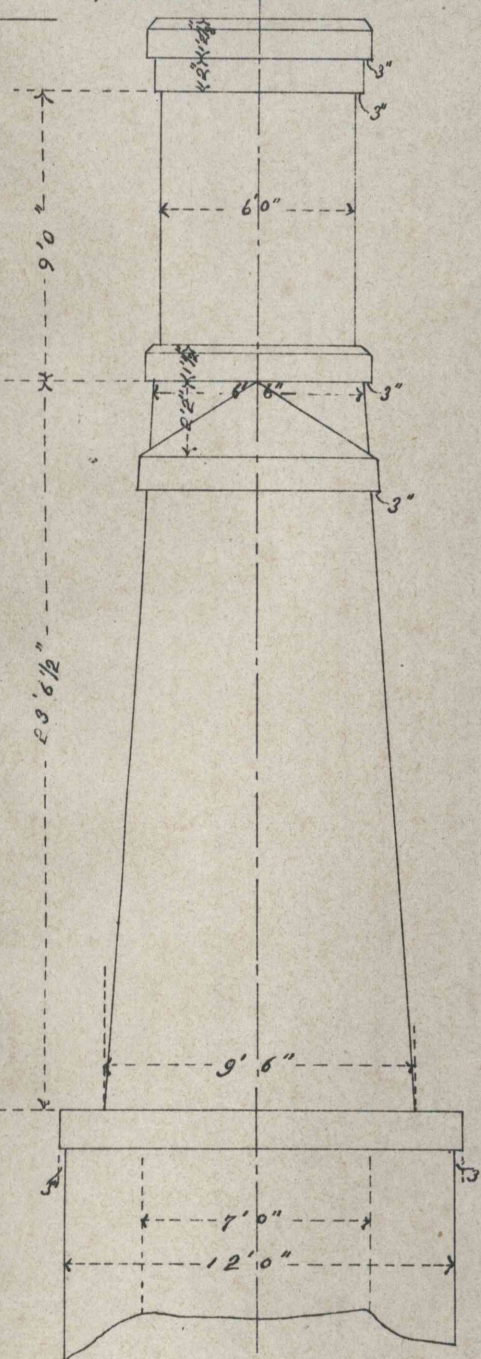

FRONT ELEVATION.

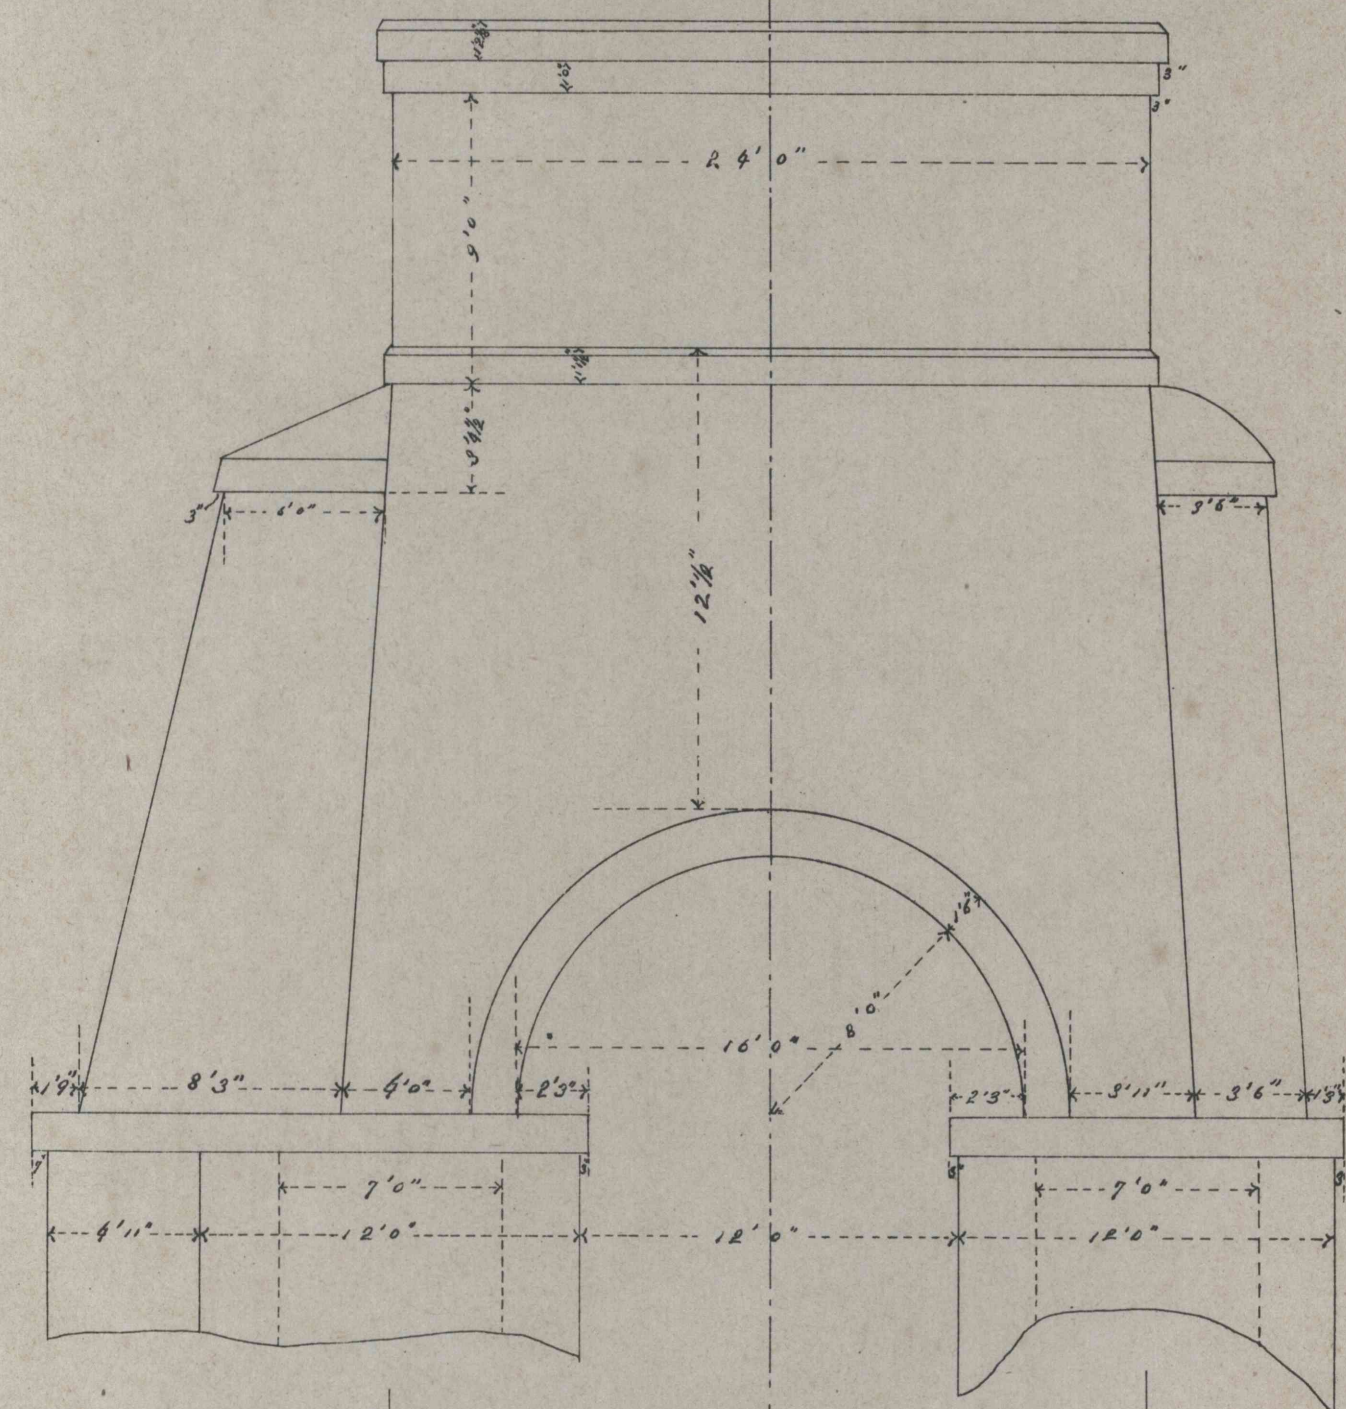

PLAN.

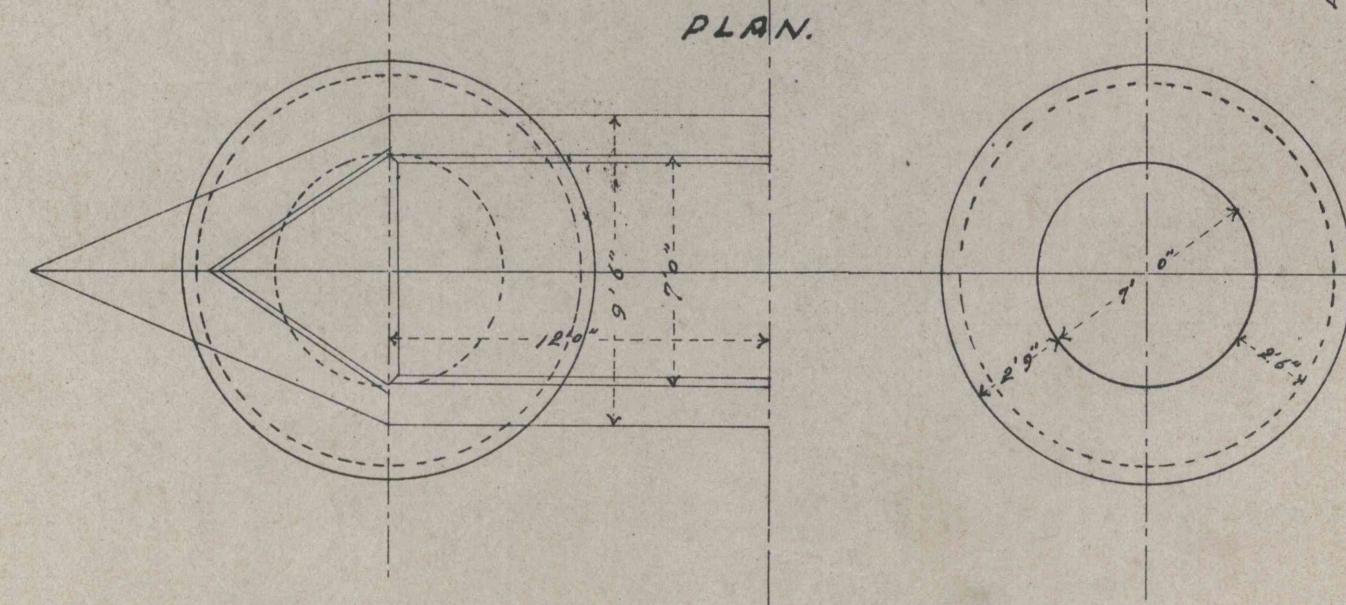

Scale = 1/8 in to a foot.

R. Uchiyama