



ELEVATION.

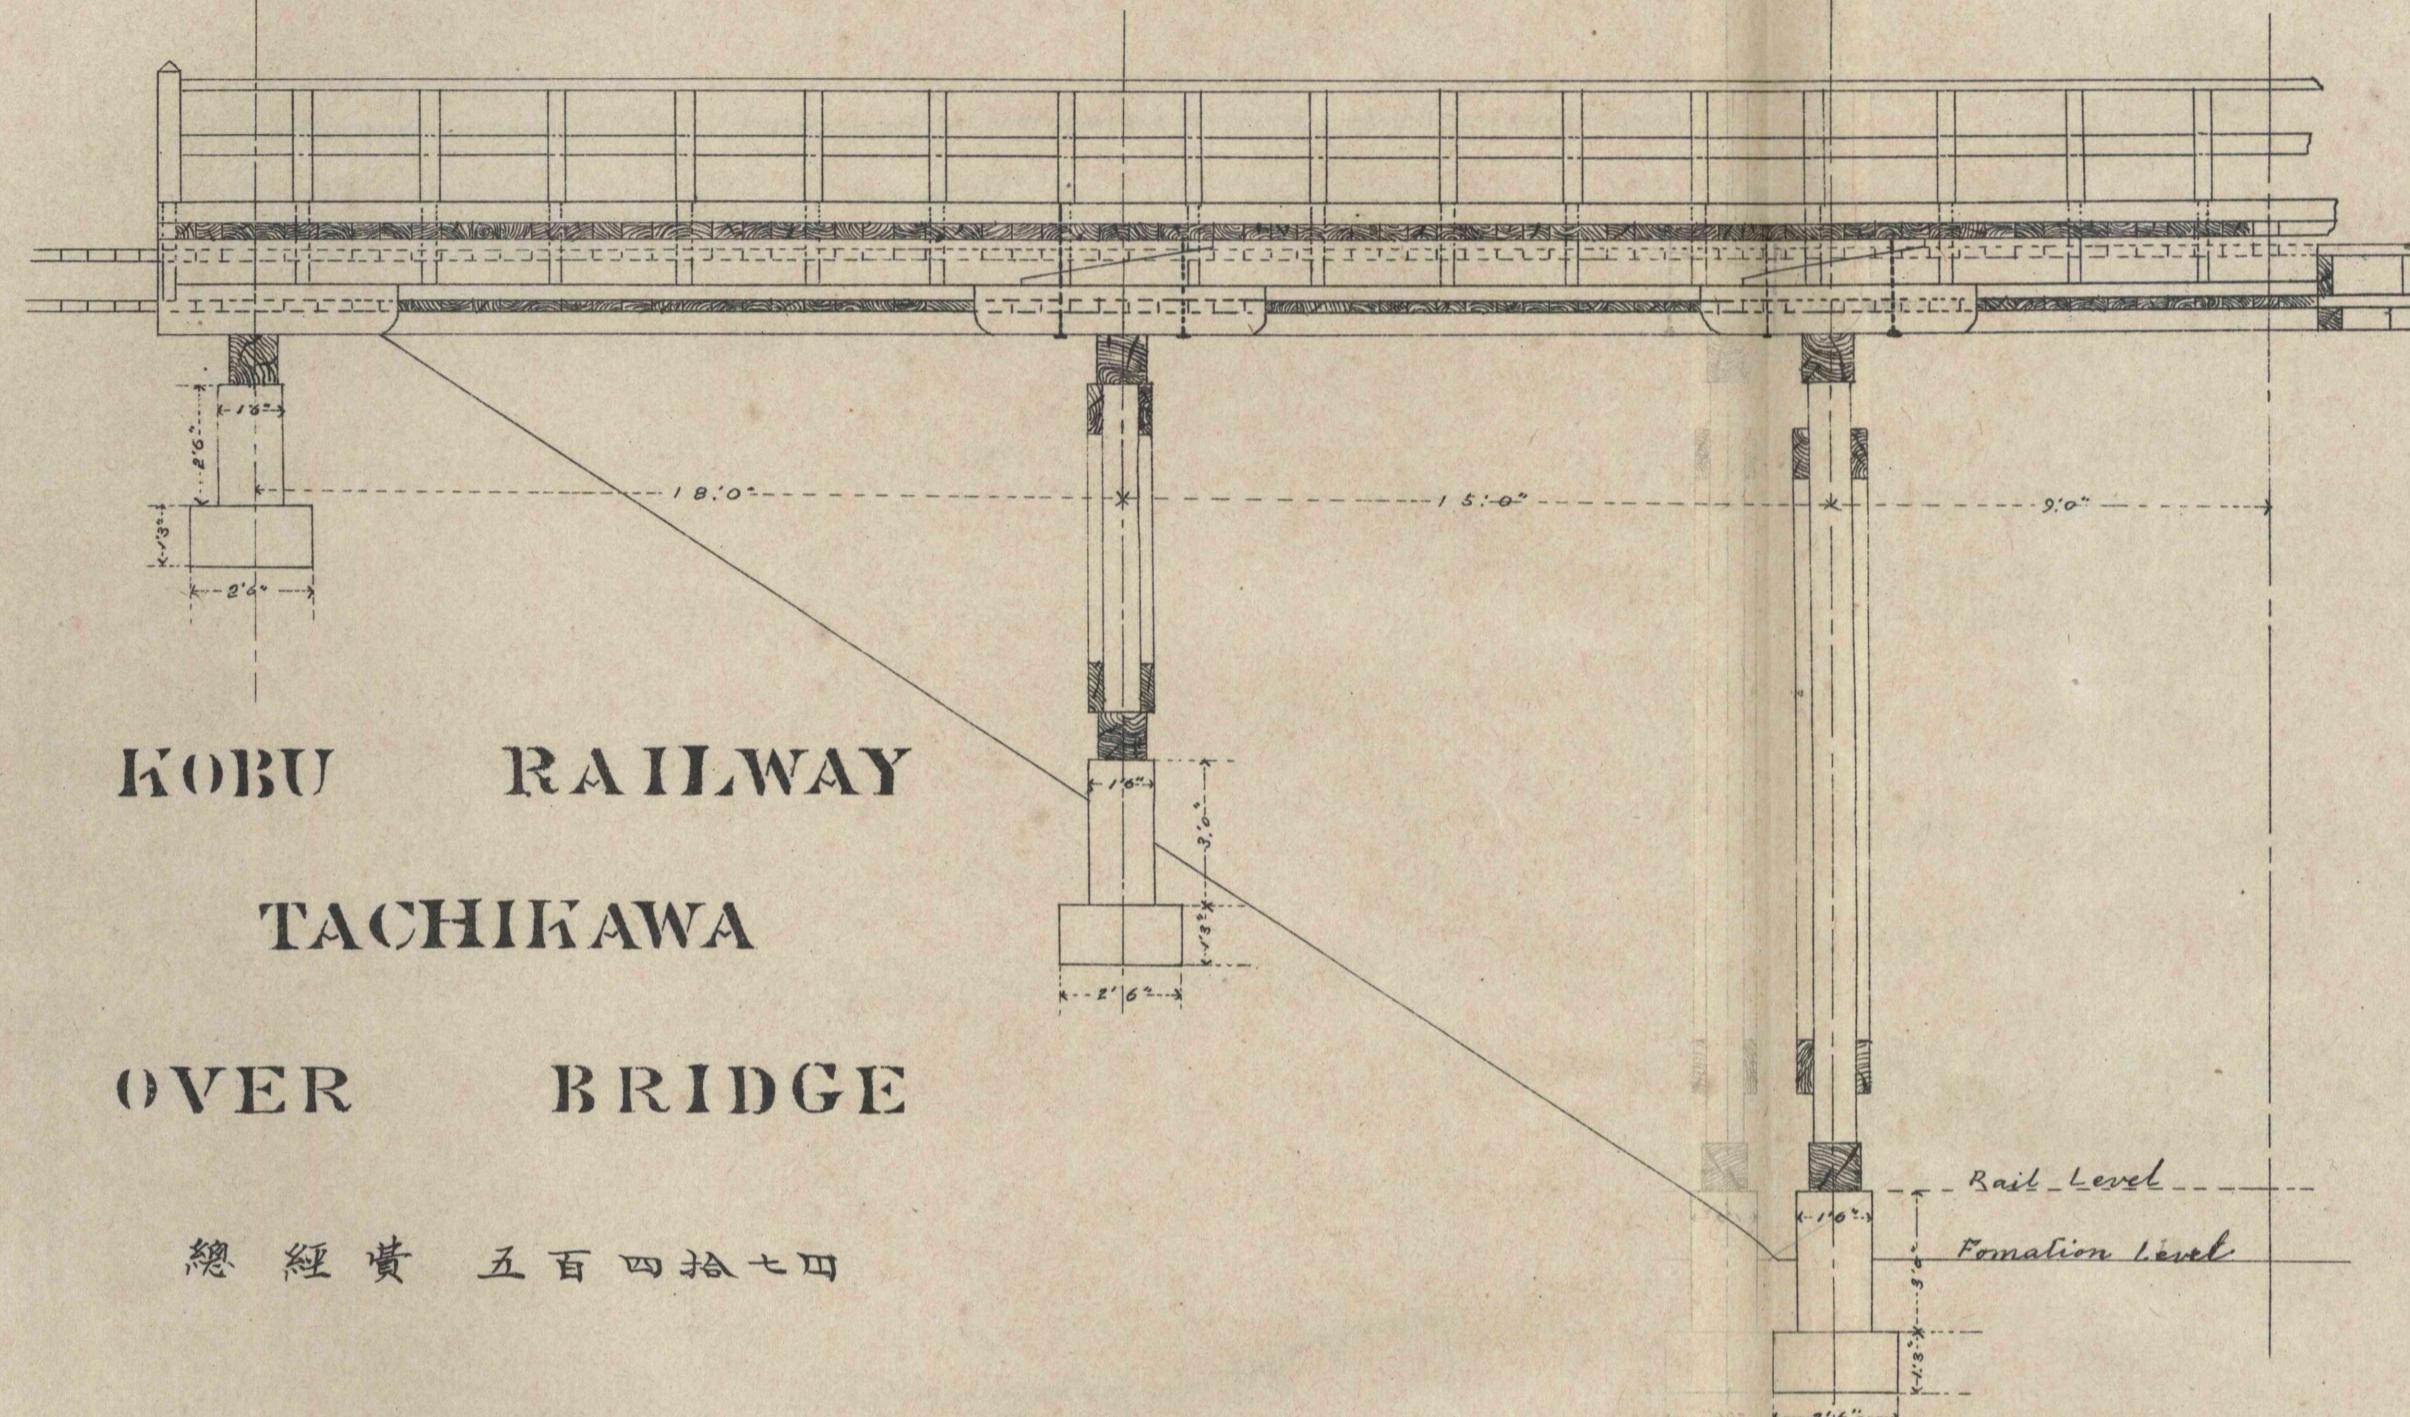

KOBU RAILWAY
TACHIKAWA
OVER BRIDGE


總經費 五百四拾七四

PLAN.

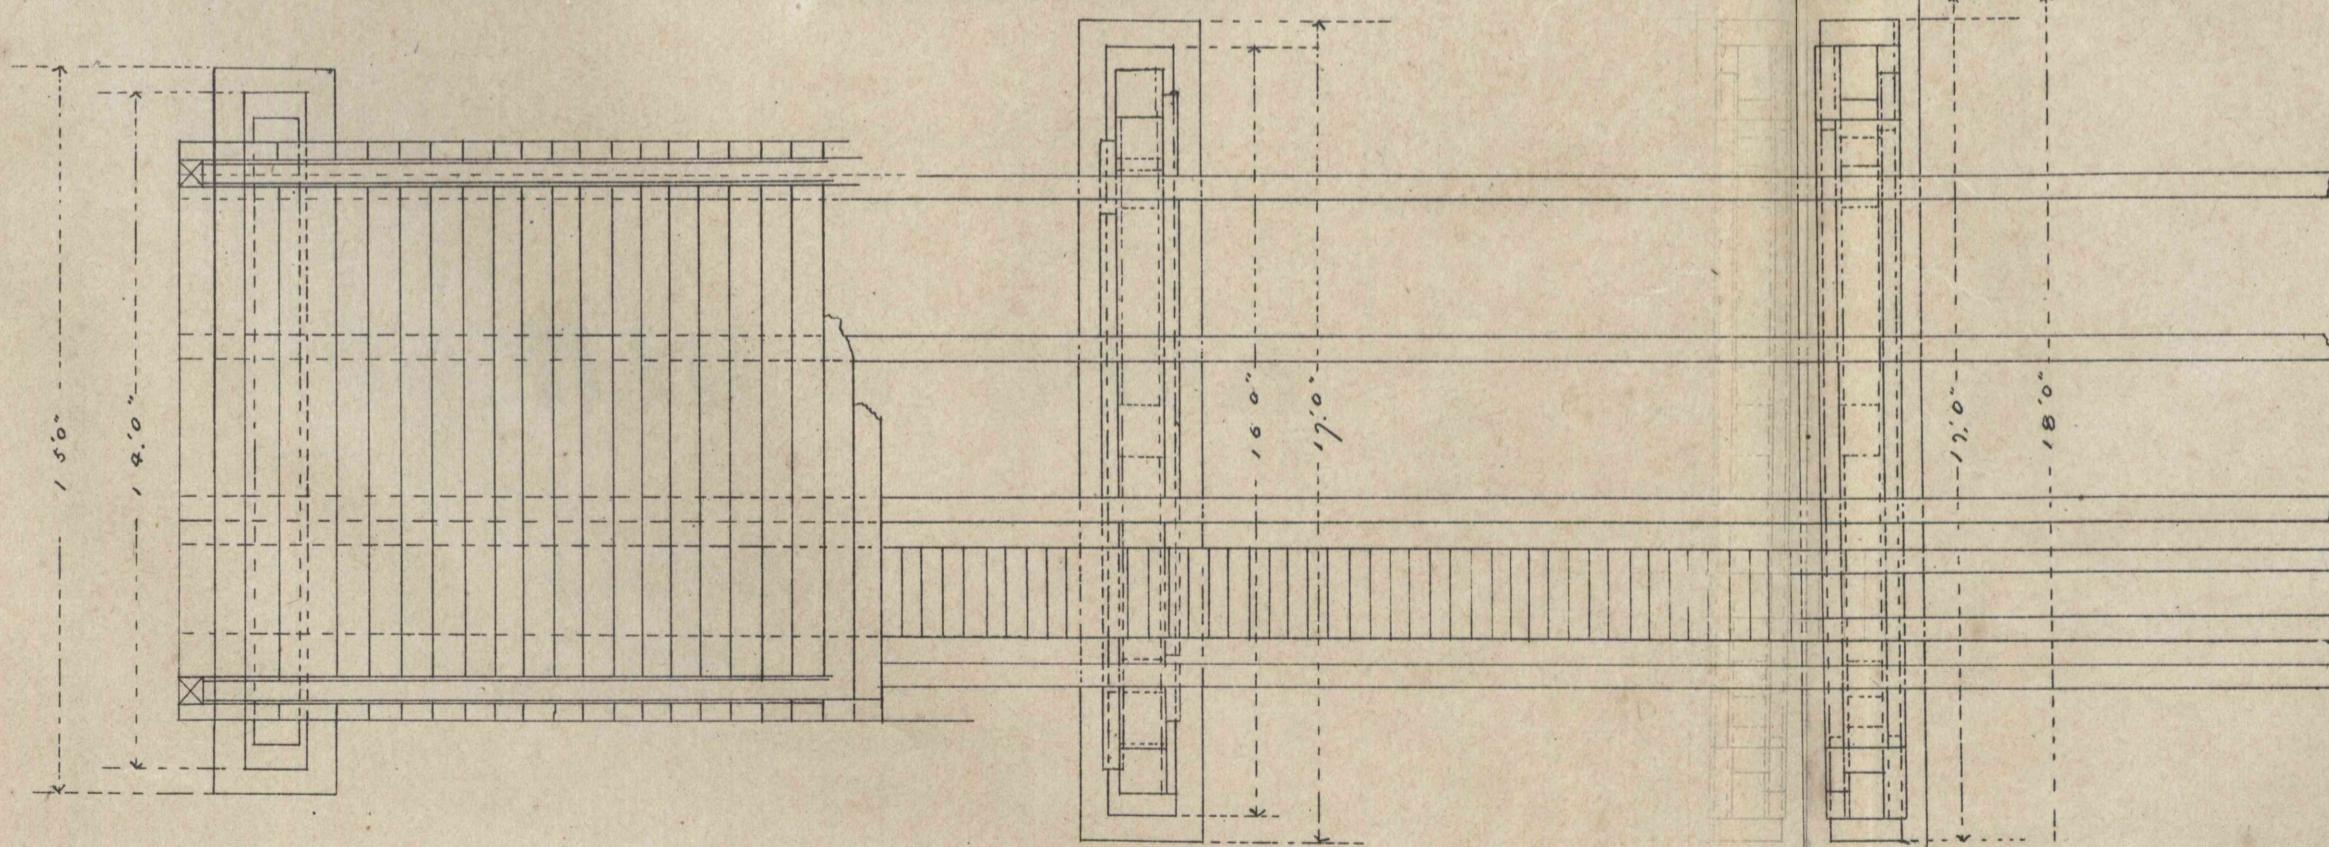

Scale 1/4 inch to 1 foot

SECTION.

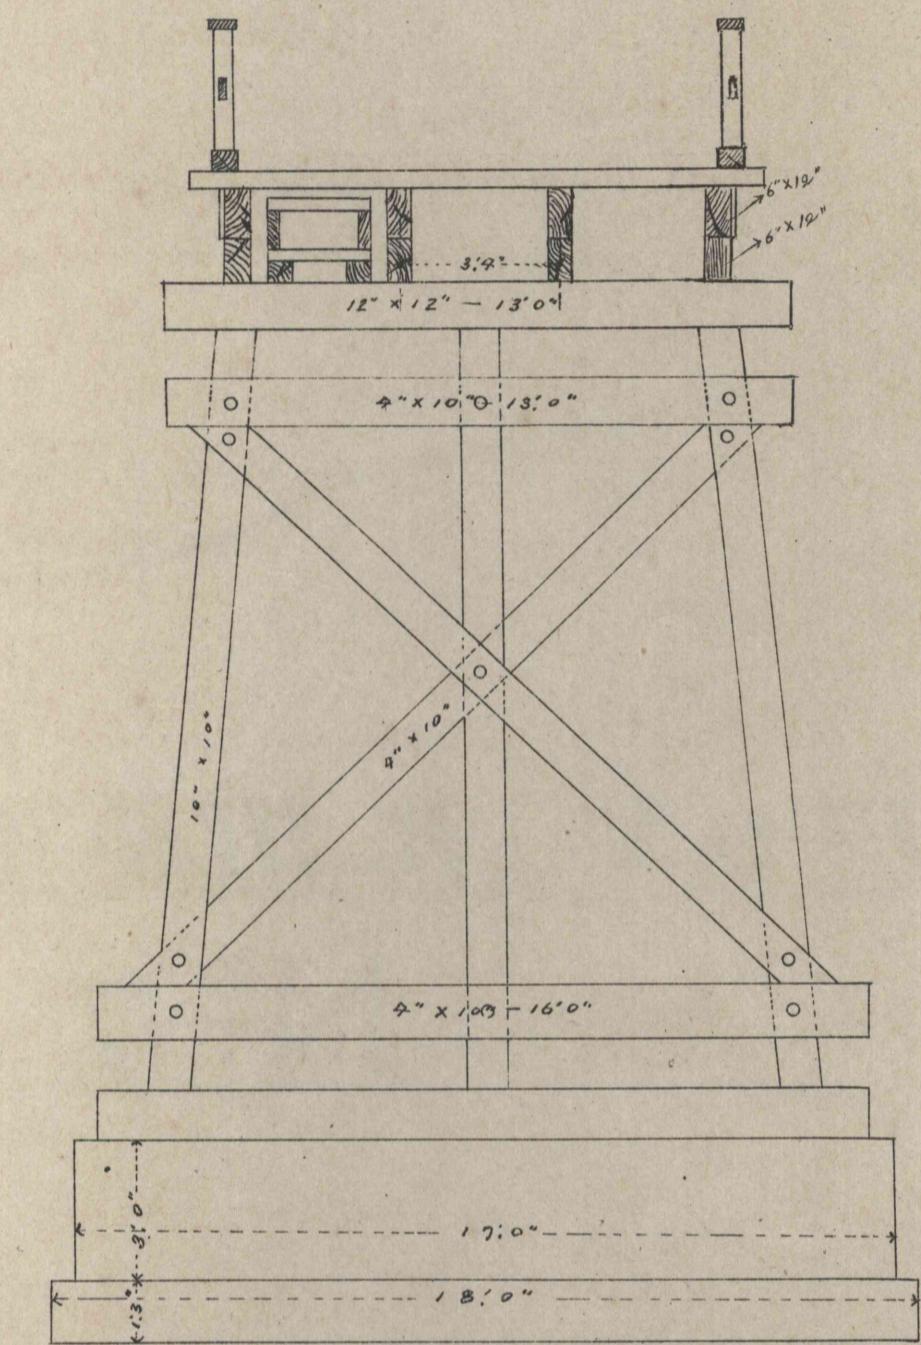

SECTION.

