


第
五
十
四
圖


BRIDGE WORK 100^{FT.} SPAN.

CROSS SECTION.

Scale $\frac{1}{4}$ " to 1'

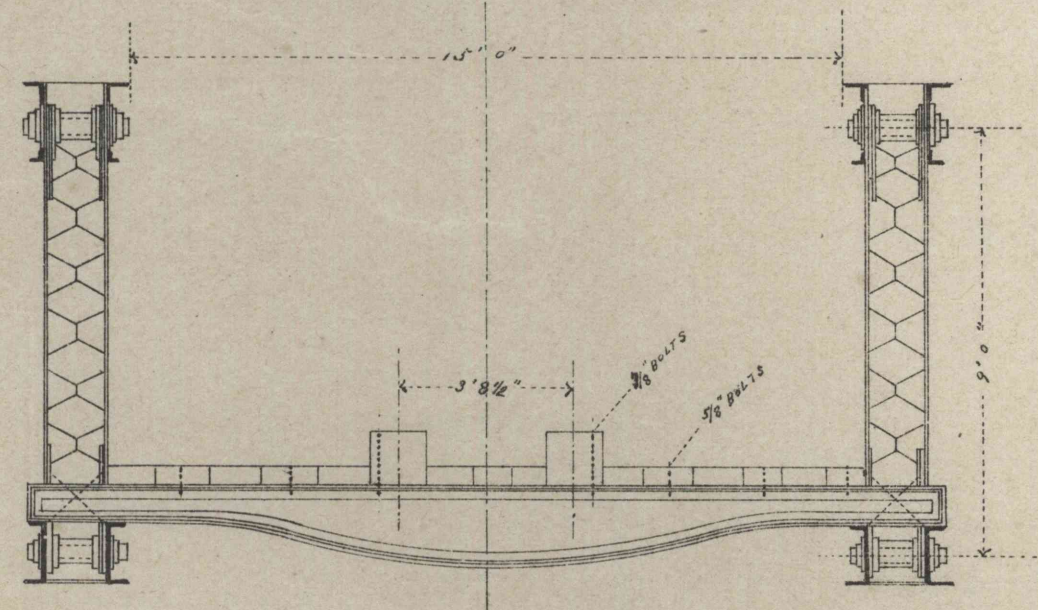


ELEVATION

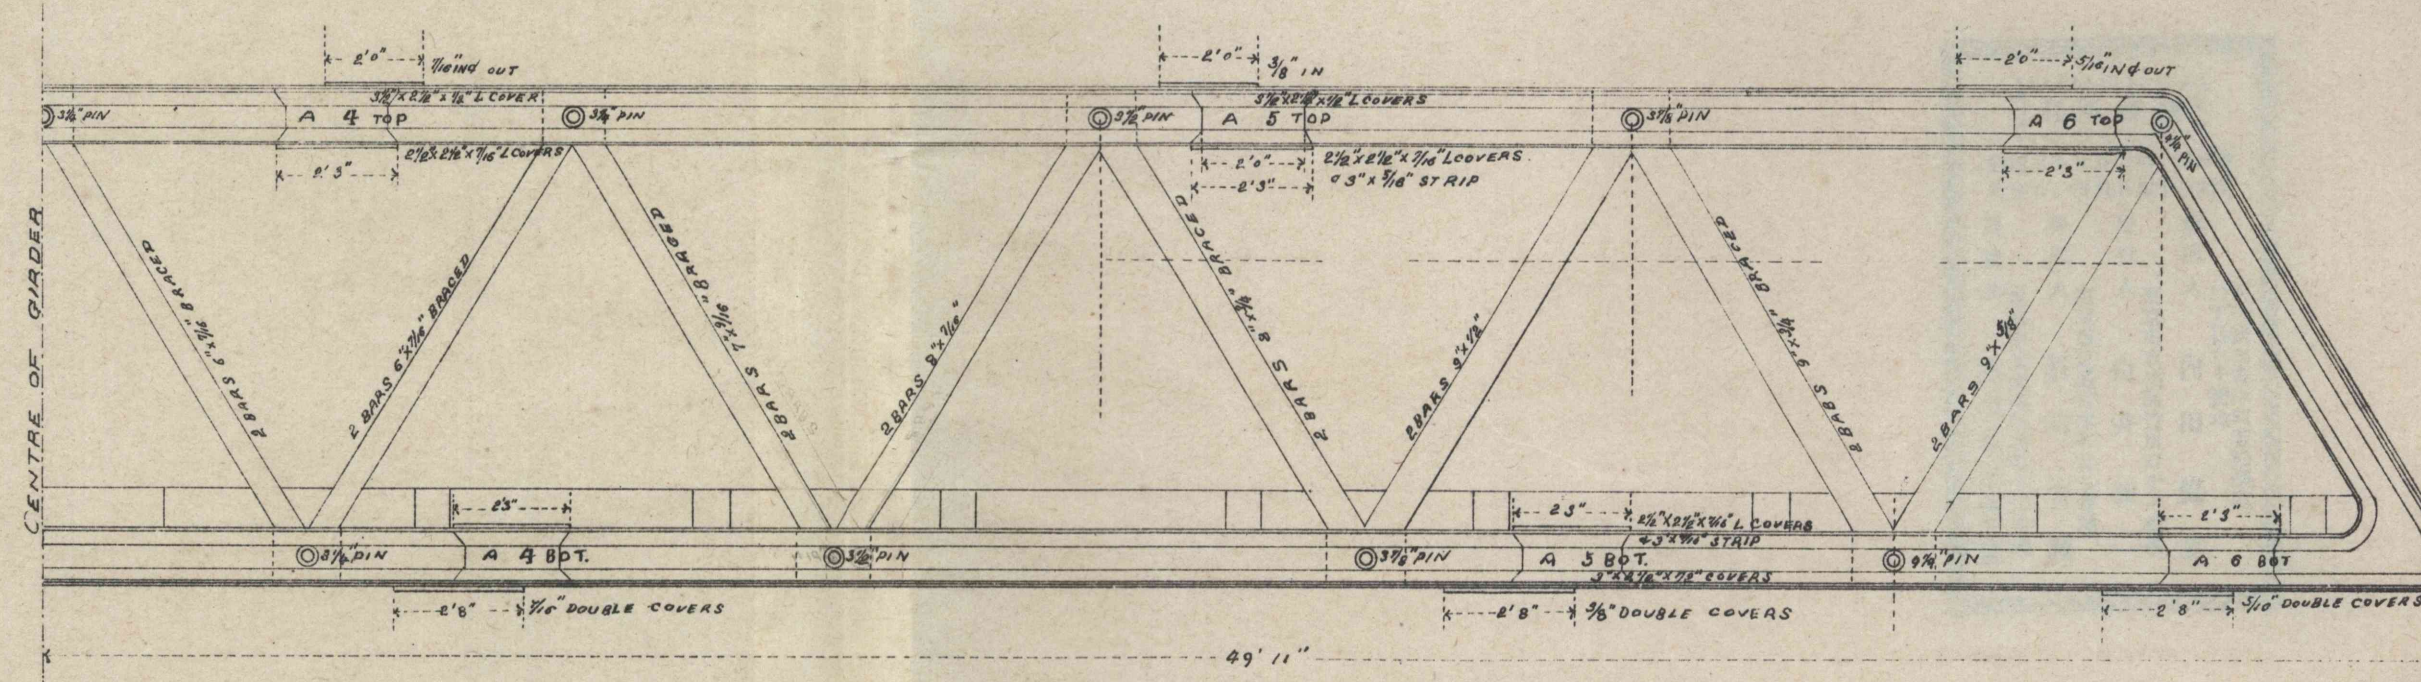


CROSS SECTION.

Scale $\frac{1}{8}$ " to 1'

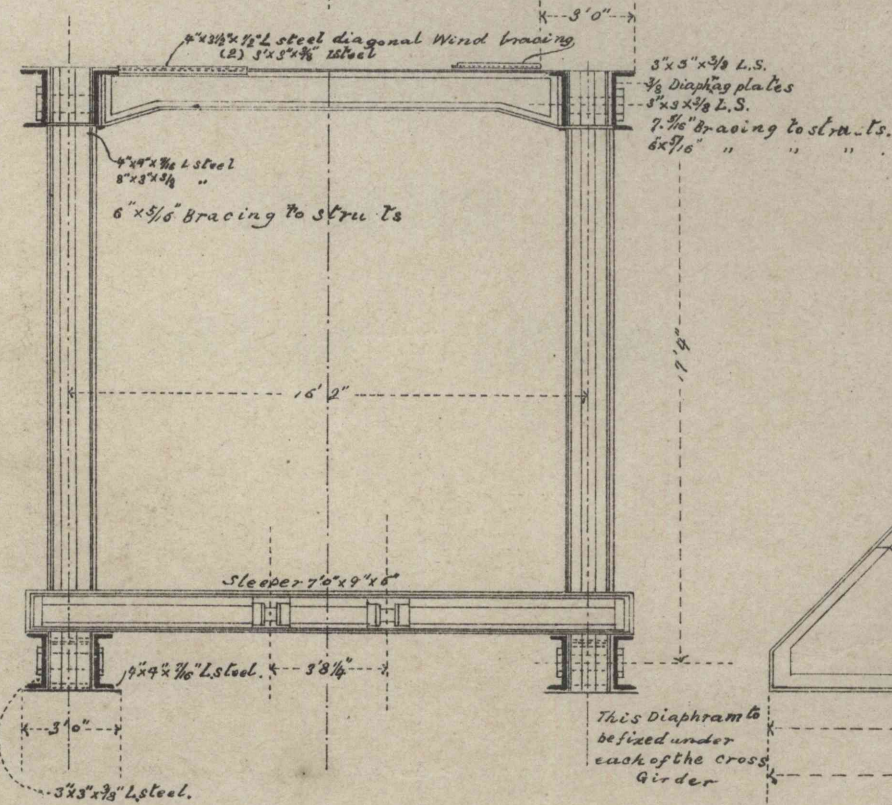

BRIDGE WORK 200^{FT.} SPAN.

ELEVATION.

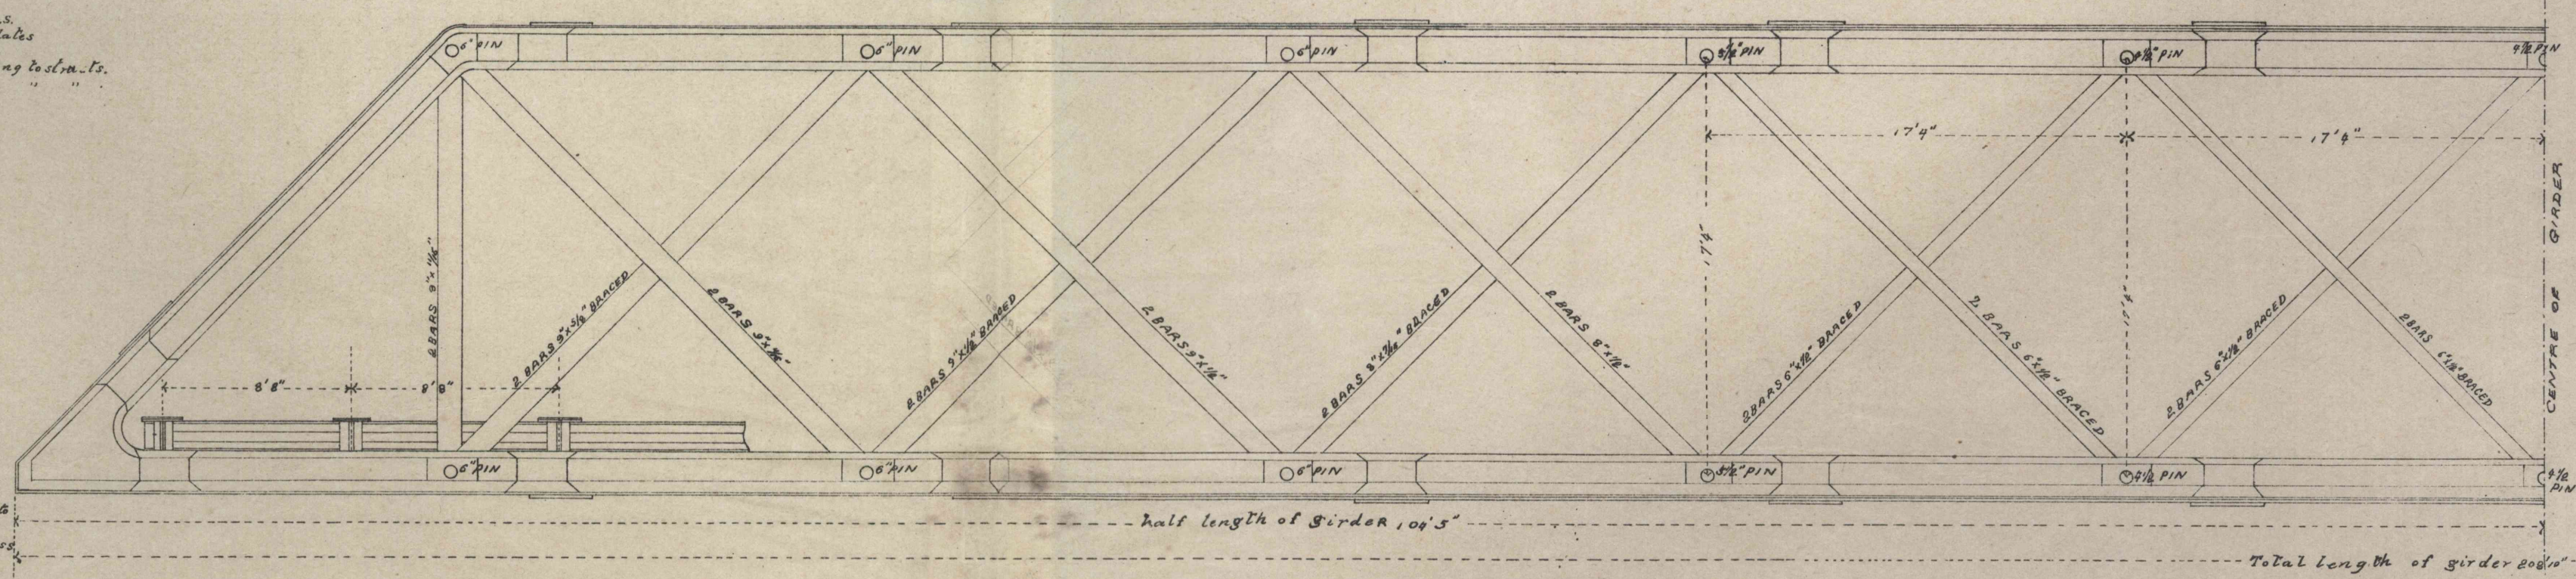

Ruckidag