


第九圖

規定築建道鐵
CONSTRUCTION GAUGE

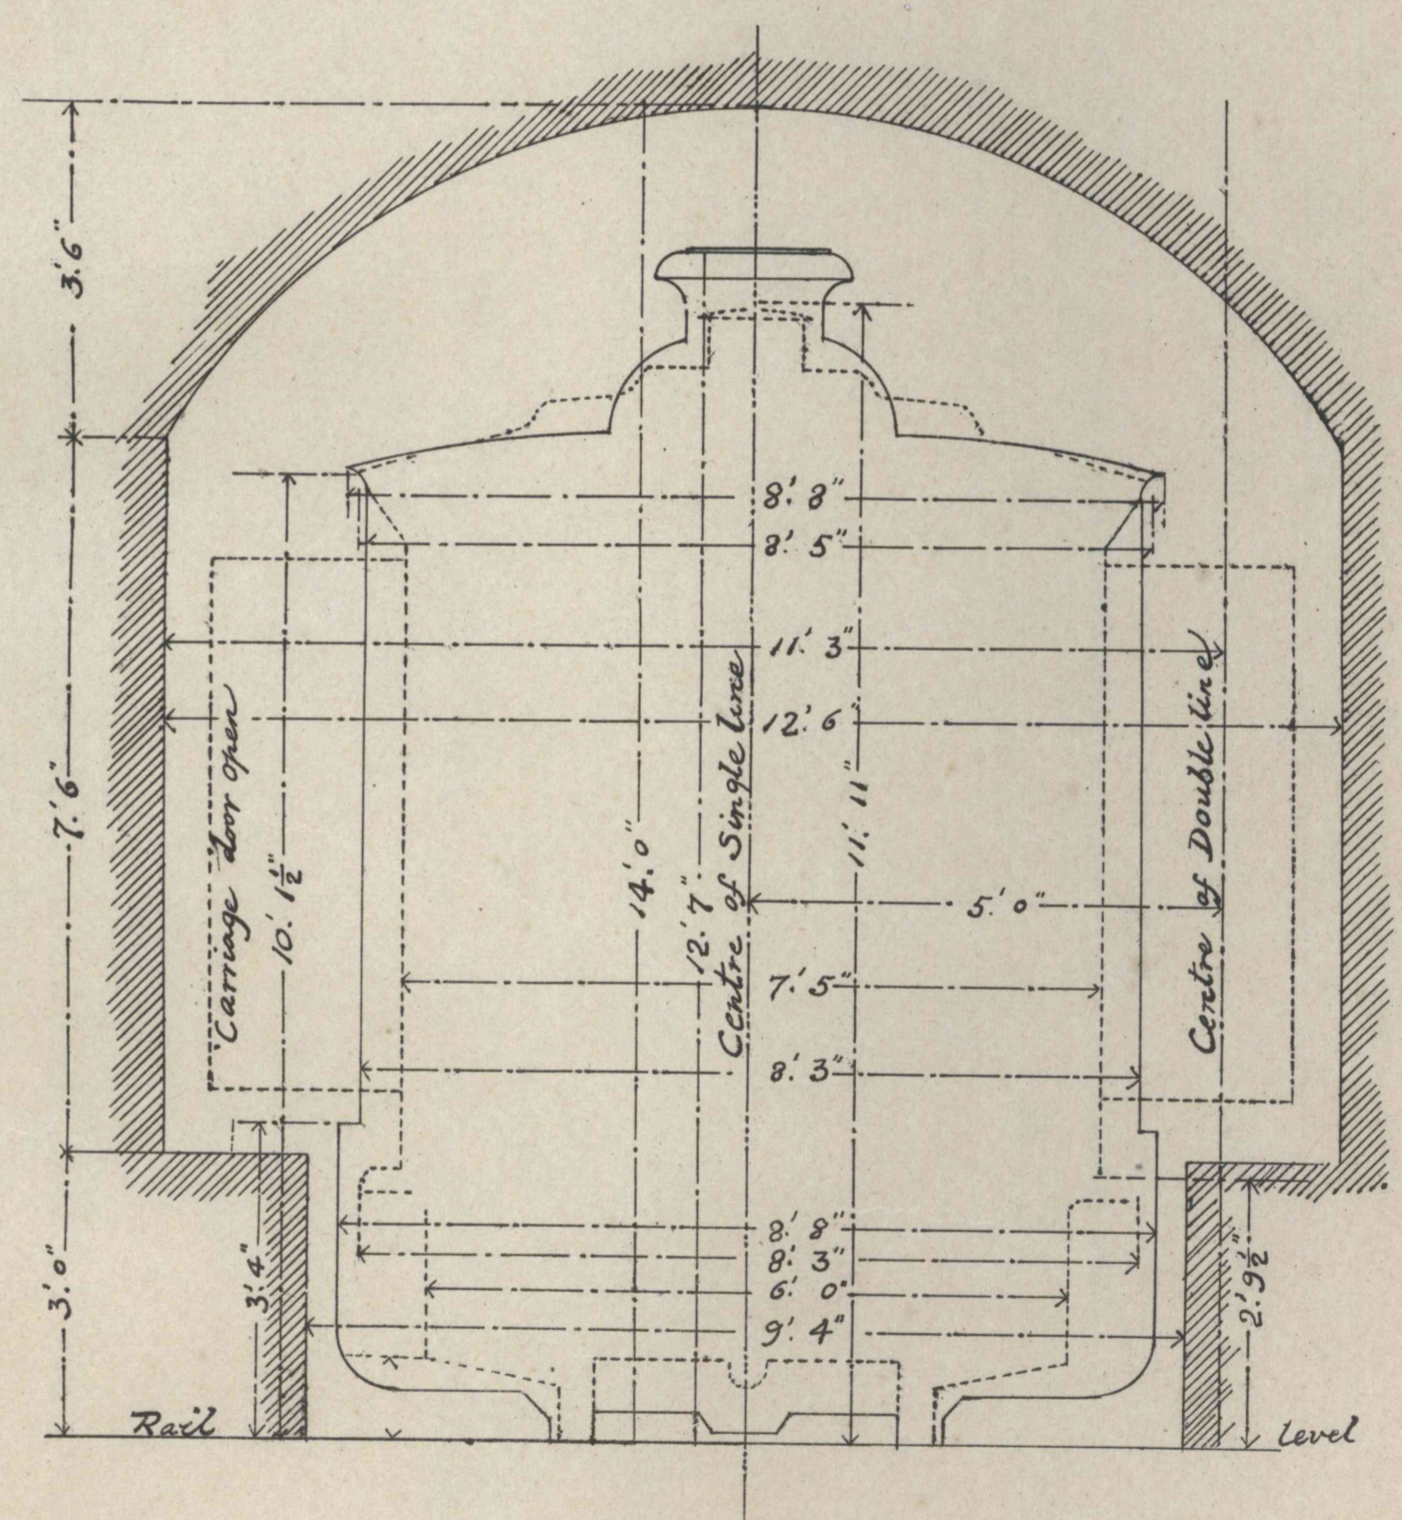

Continuous lines - Abt. locomotive in Usui Section
Dotted lines - Passenger Carriage doors open.

Scale 1/2 inch to a foot

R. Uchida.