



N. R. C.

STEEL SPAN 206'8" CENTRES OF BEARINGS


SINGLE TRACK

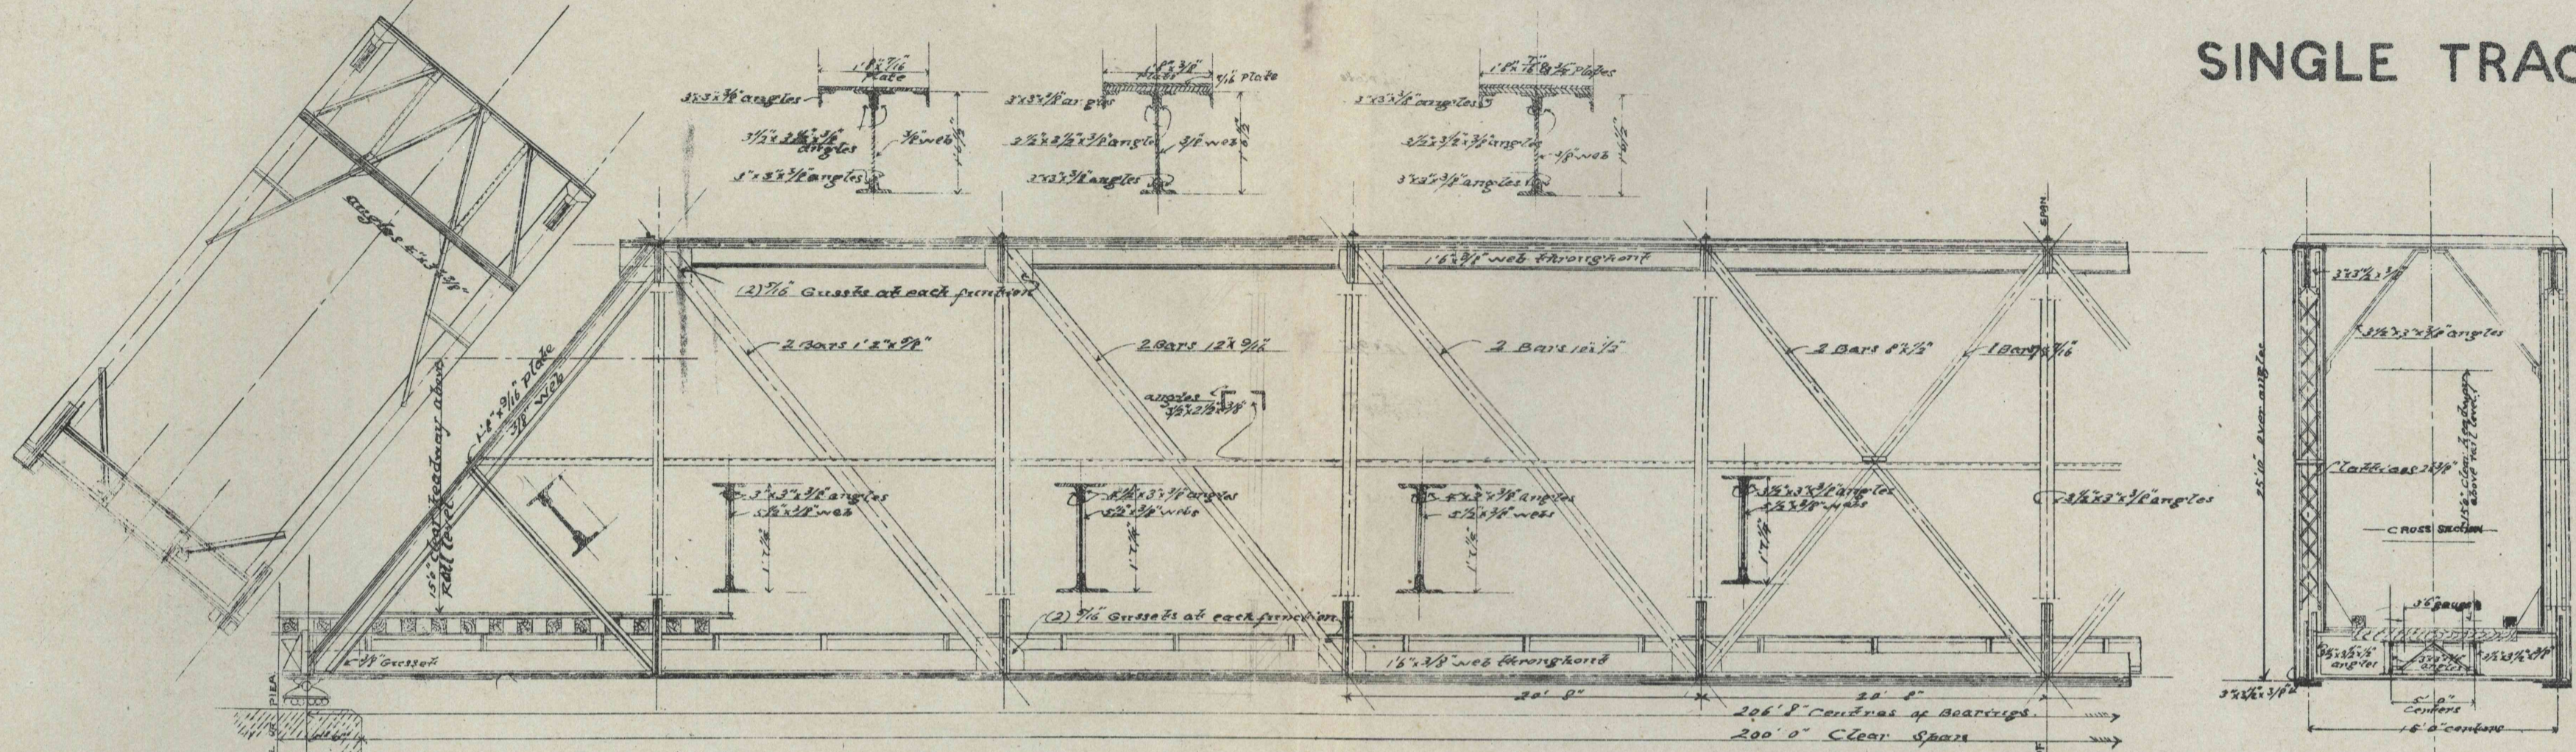


PART SECTIONAL PLAN

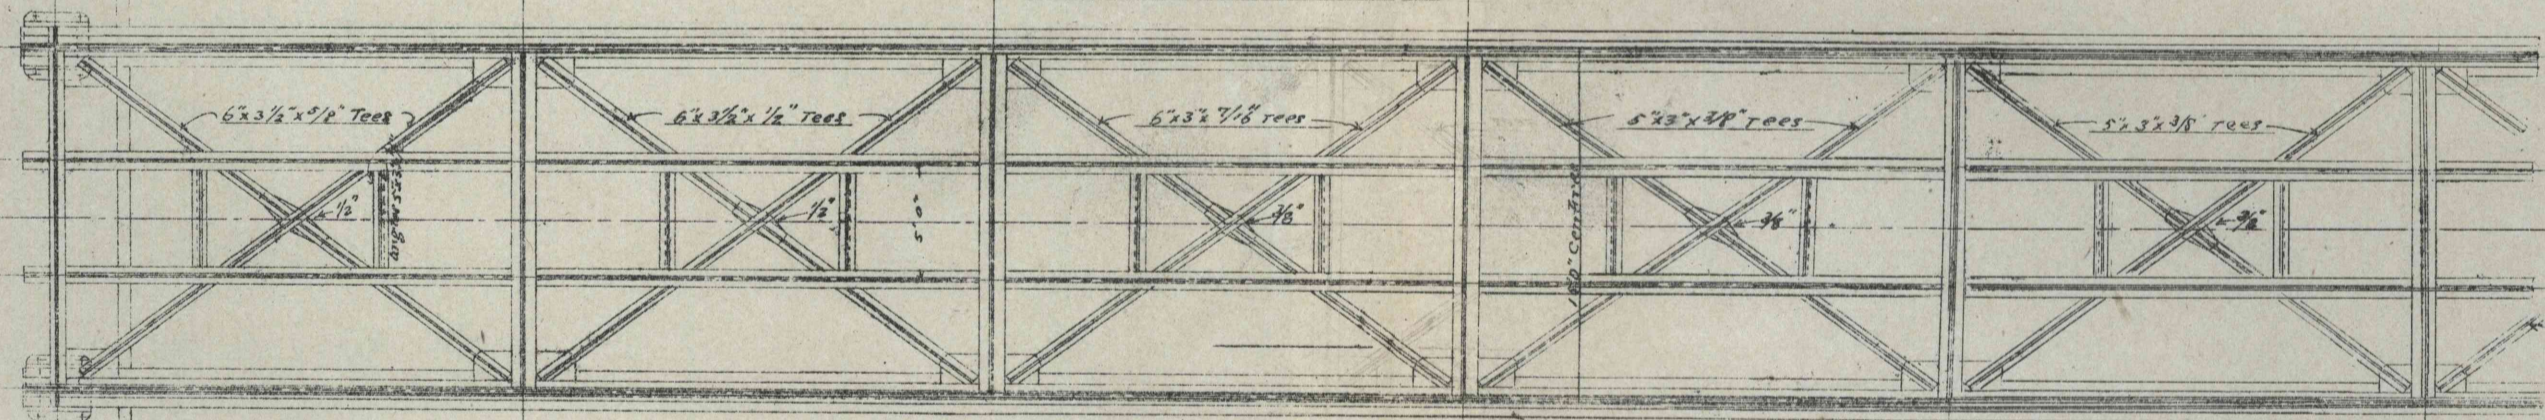


PLAN OF TOP BRACING

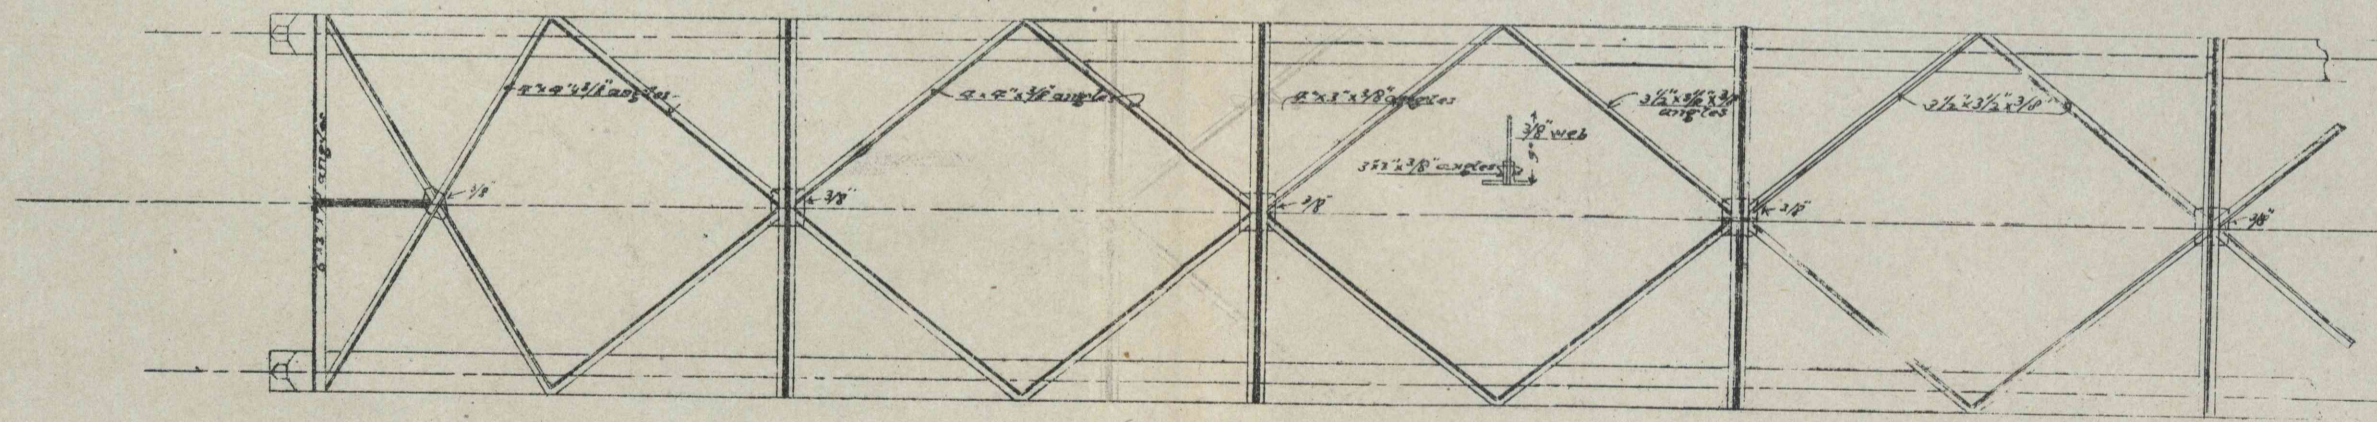


SECTION OF ORDINARY CROSS GIRDER

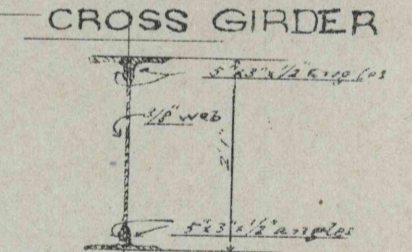

SECTION OF RAIL GIRDER

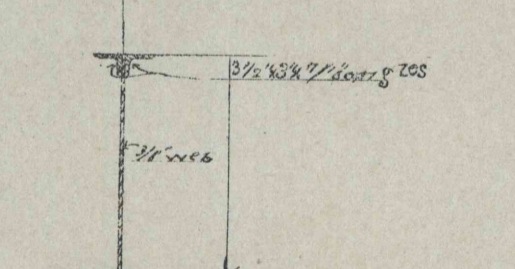

SECTION OF END CROSS GIRDER

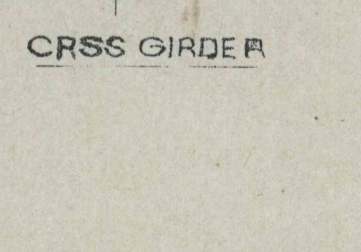

Scales 1/4" & 7/8" to 6'00"

R. Uchida