


USUI RAILWAY

TUNNEL CENTRE

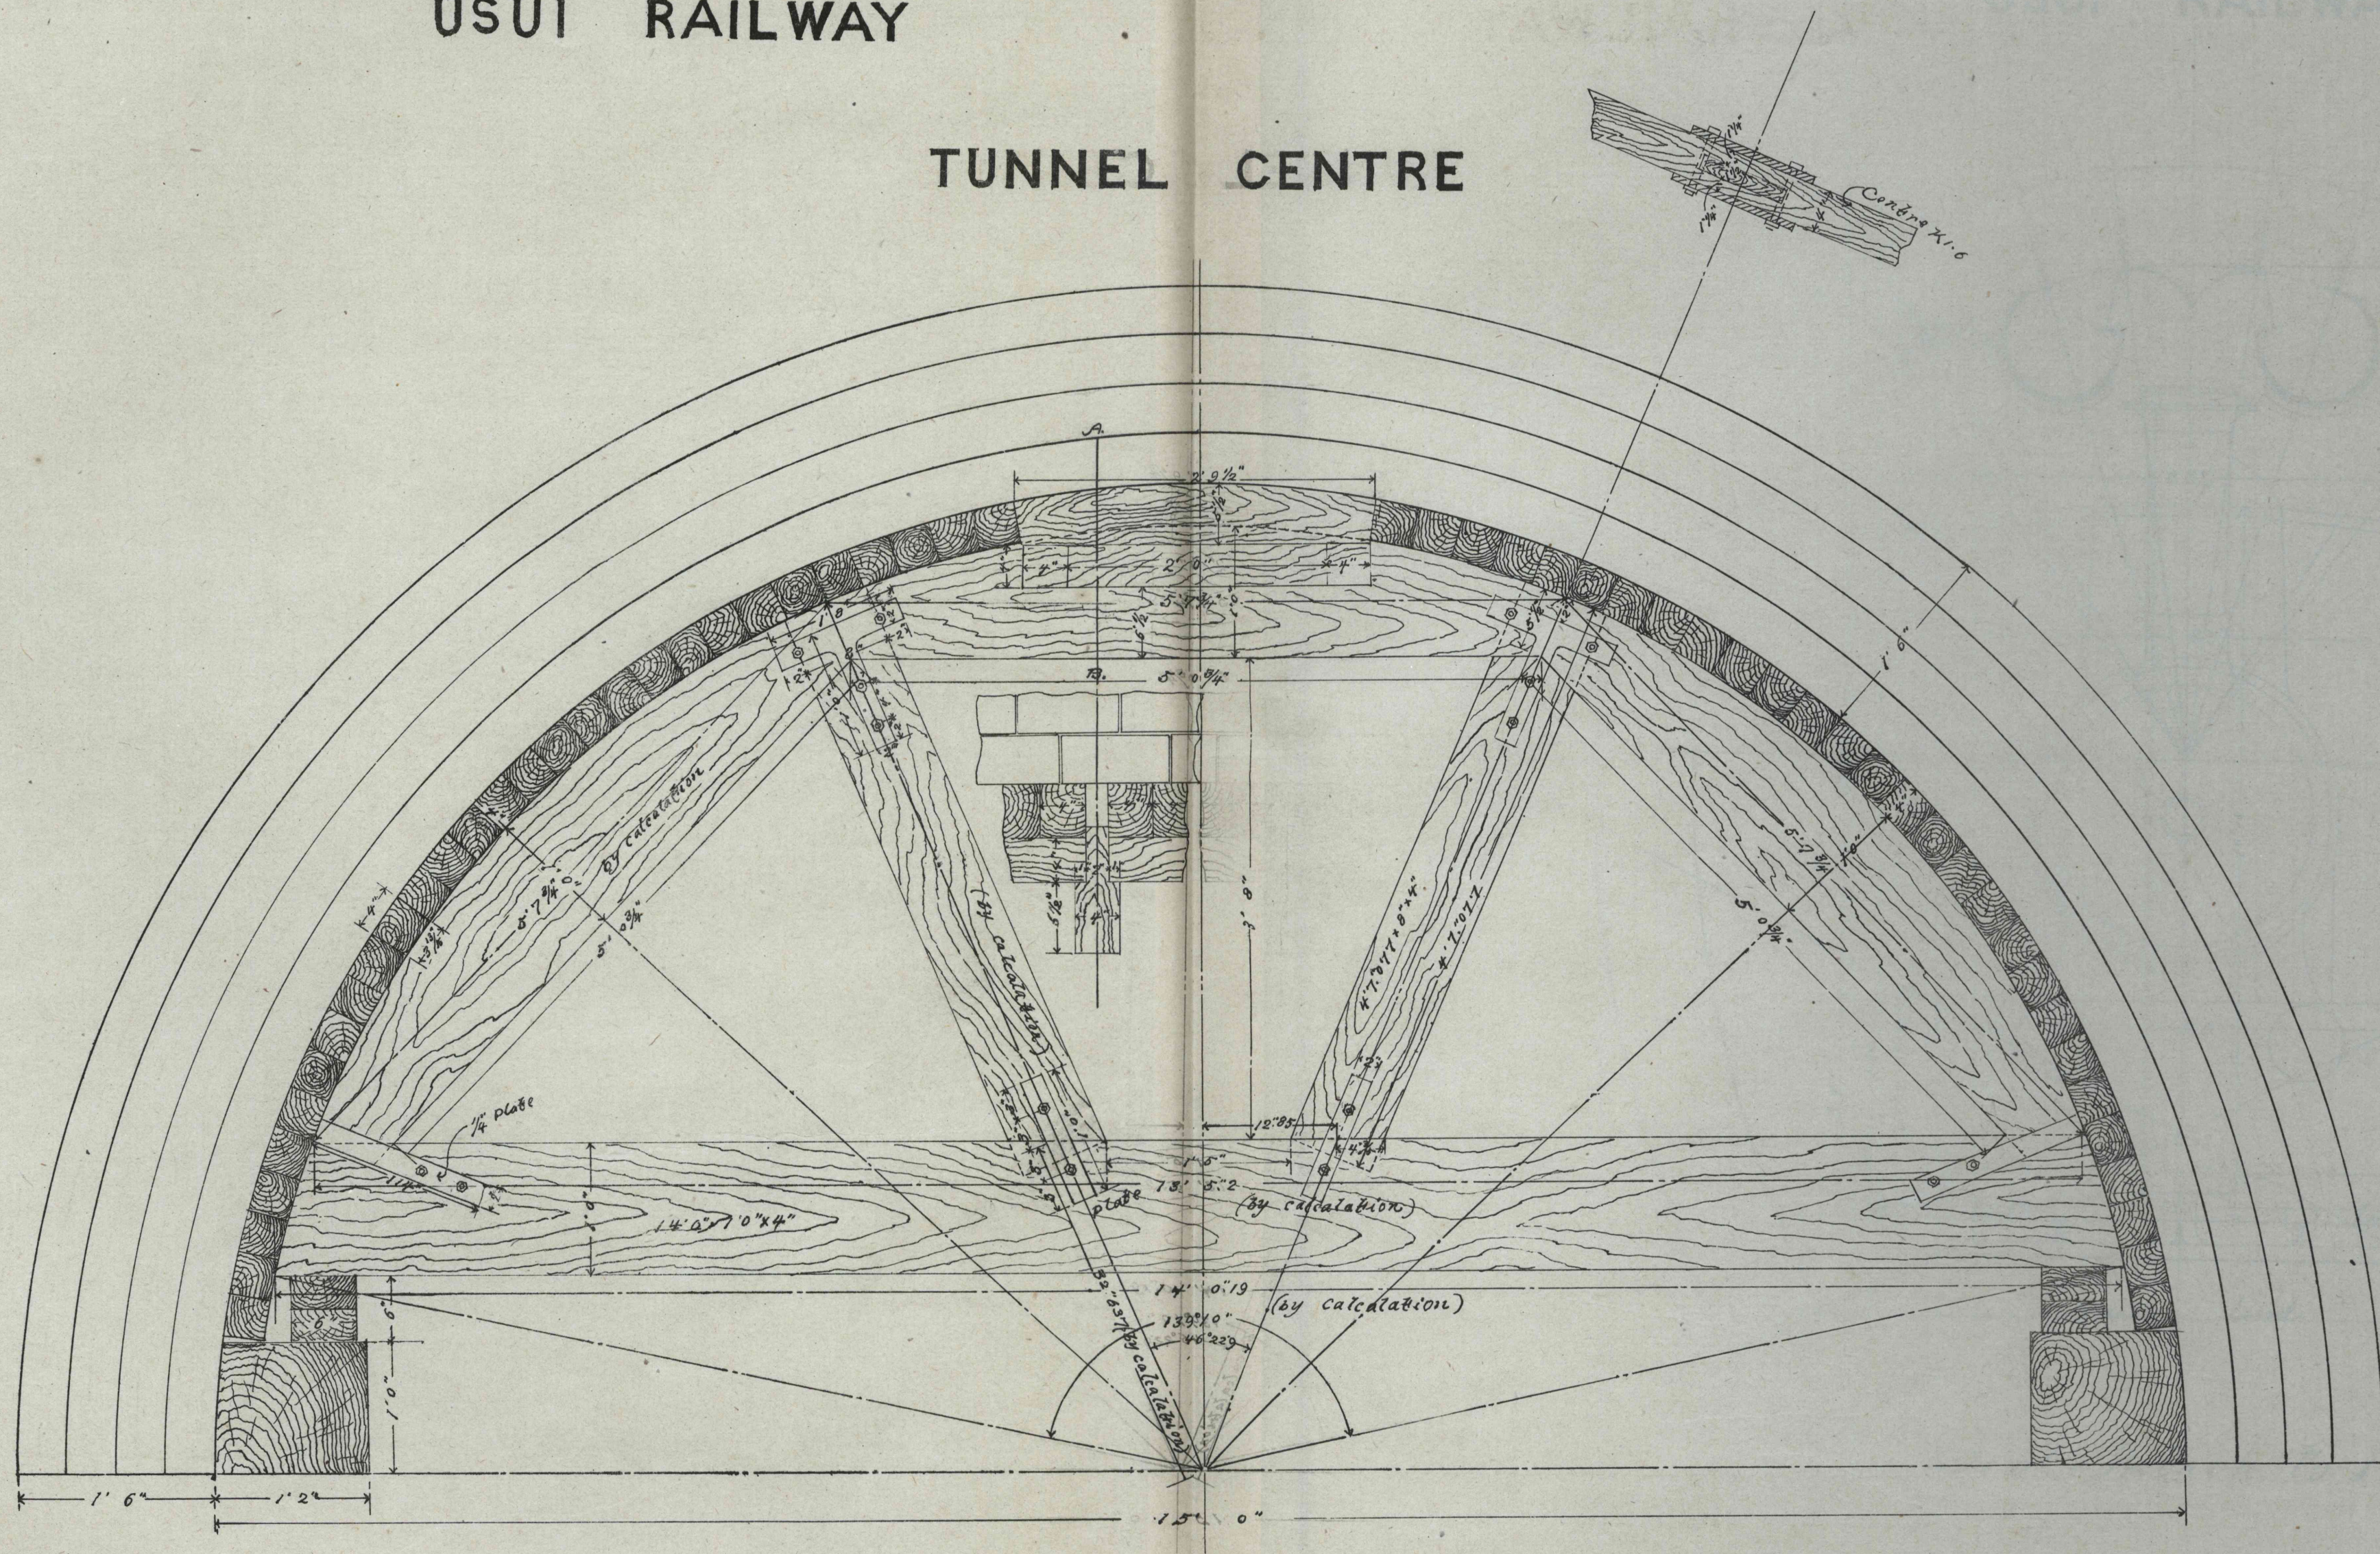

— Scale 1 foot to 1 inch —

R. Uchida.