


CONSTRUCTION GAUGE.

OF

USUI RAILWAY

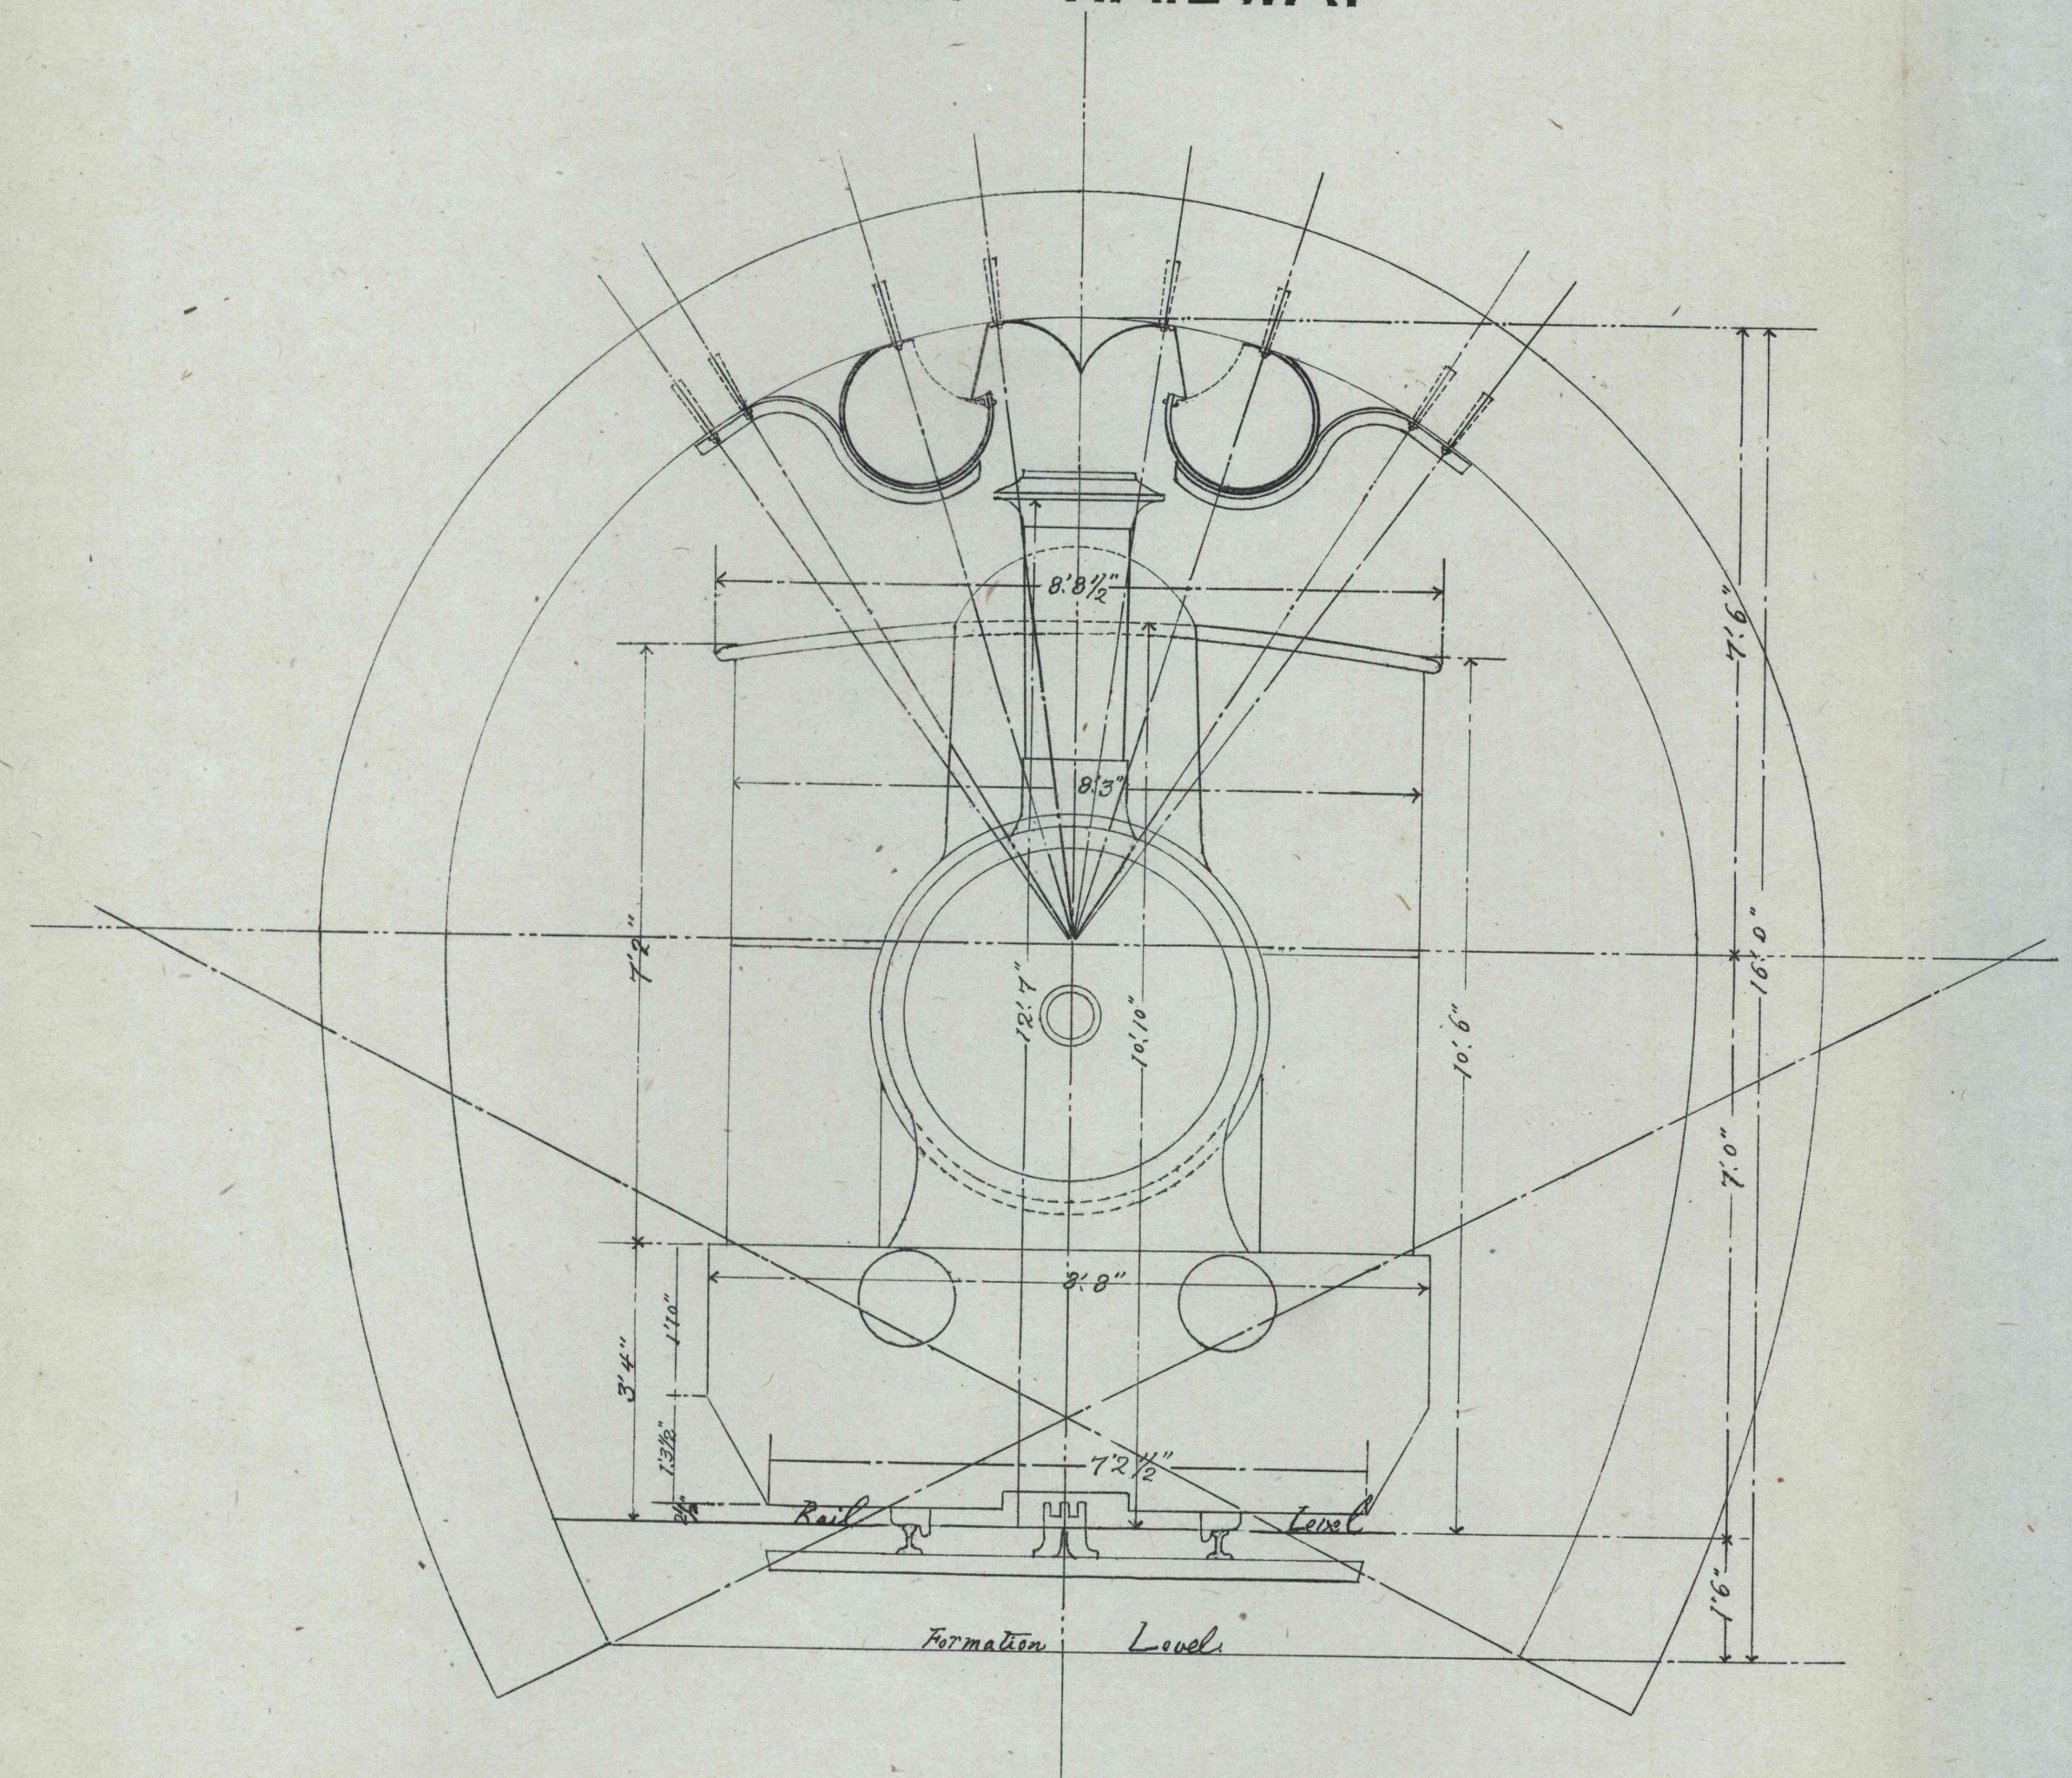

Scale 1/2 inch to 1 foot.