
Nº2. I. G. R. TIMBERING OF OHHOKURIKU TUNNEL

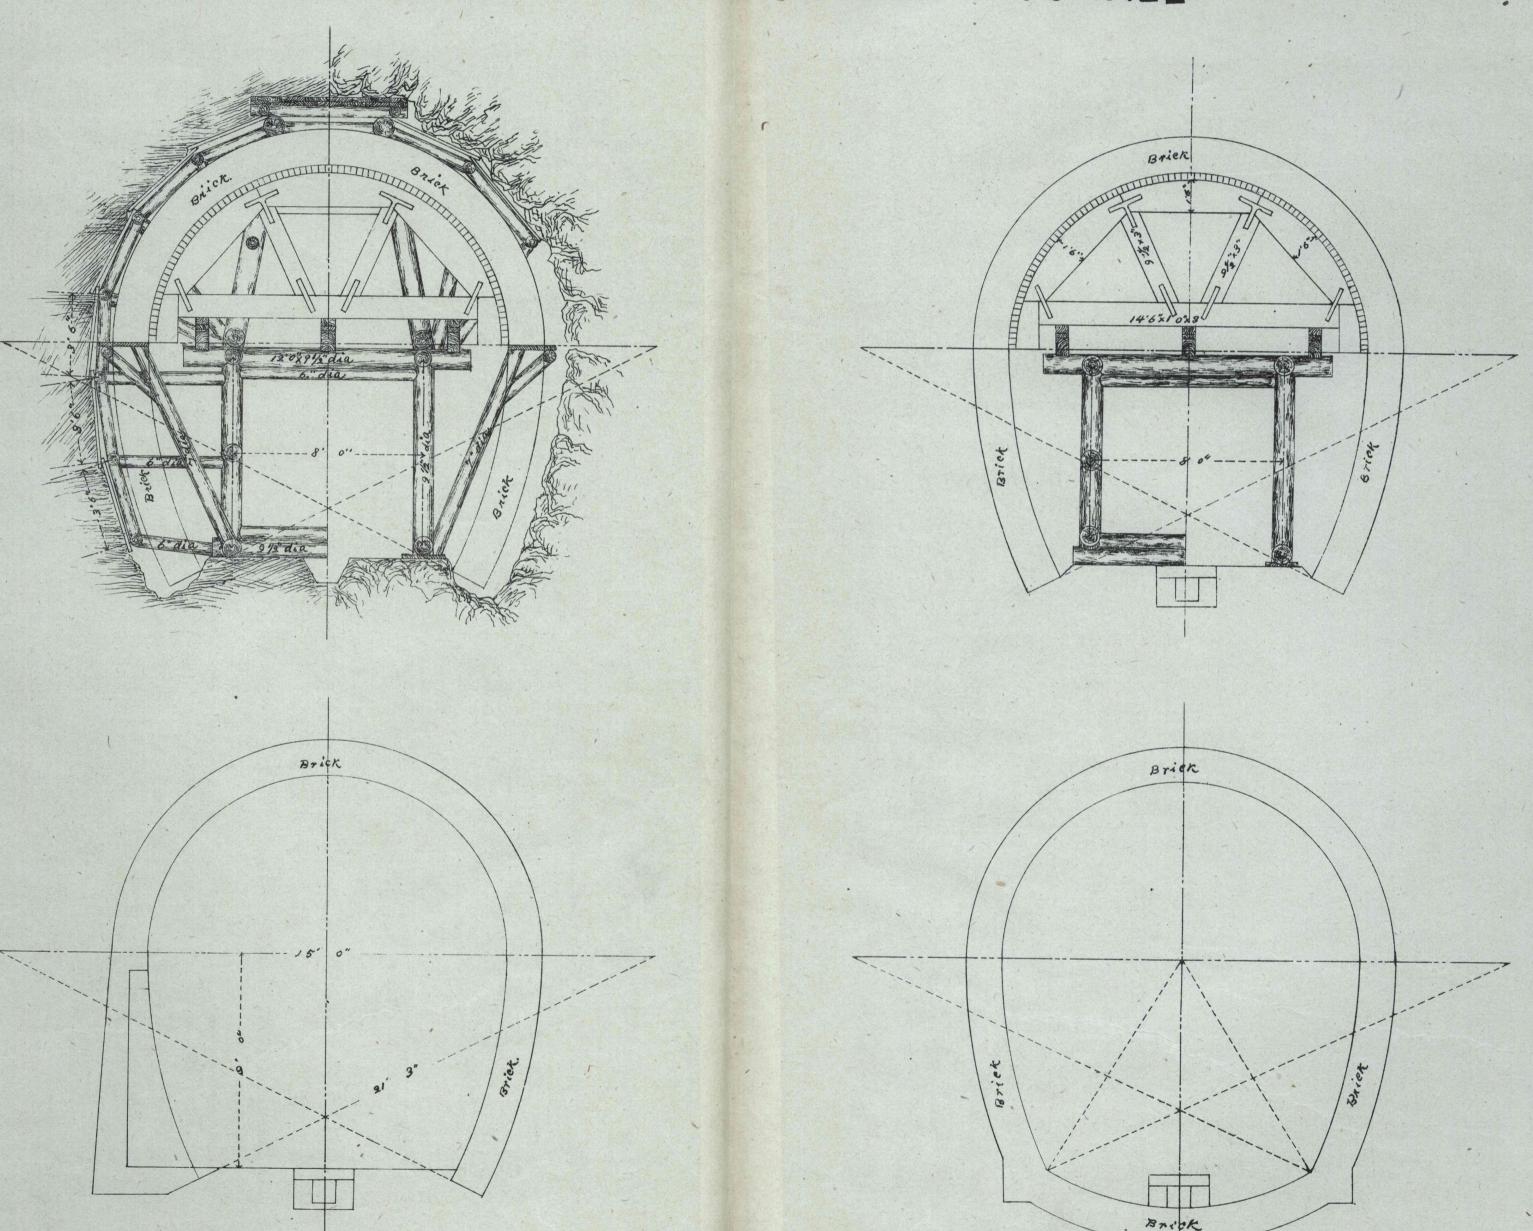

Scale=7" to A feet