



延長貳百九拾九呎
 總經費金貳萬叁千七百五拾四圓
 吹平均金七拾九圓

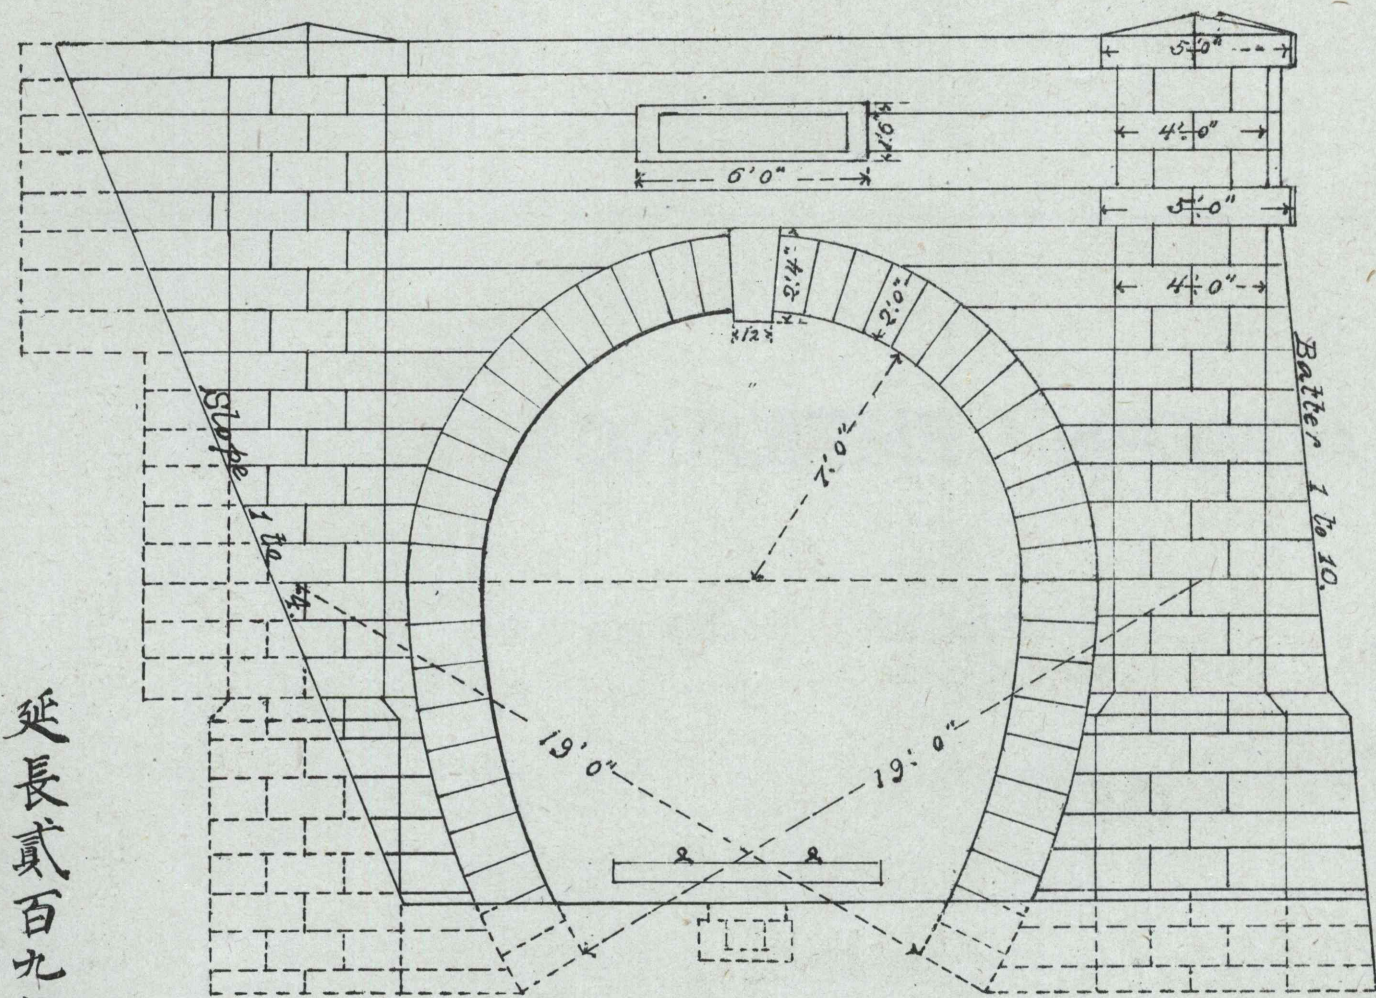


FRONT ELEVATION

Scale 1/8 inch to 1 foot.

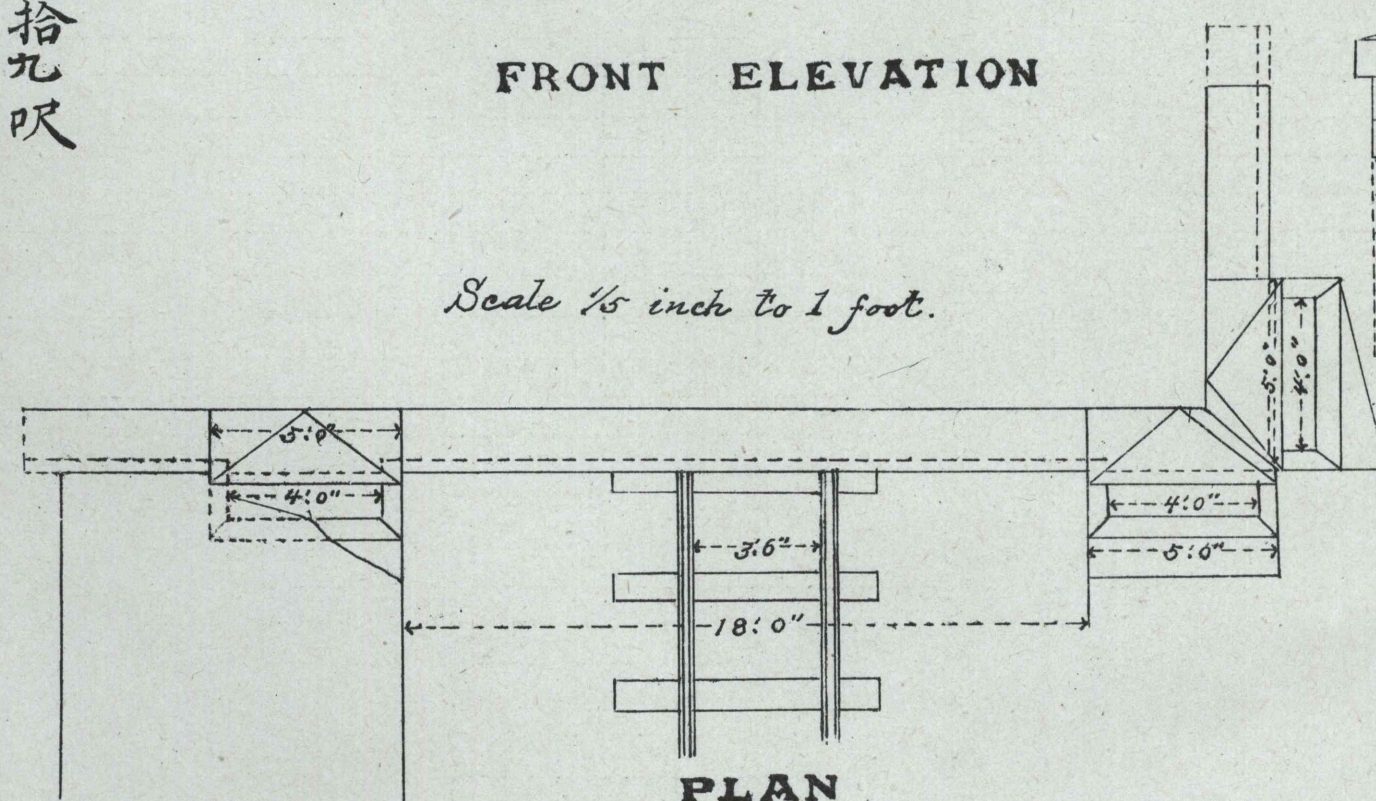

PLAN

ENTRANCE
 N. R. C. OF
 TAKIMI TUNNEL

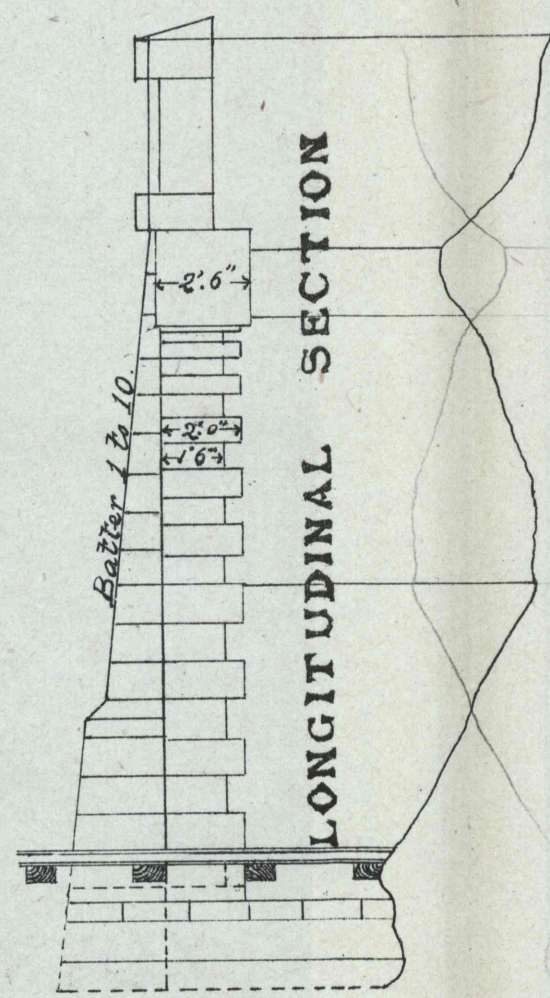


LONGITUDINAL SECTION

N. R. C.
 ENTRANCE
 OF

KOTSUNAGI TUNNEL

延長五百五拾七呎
 總經費金四萬三千三百拾壹圓
 吹平均金八拾圓

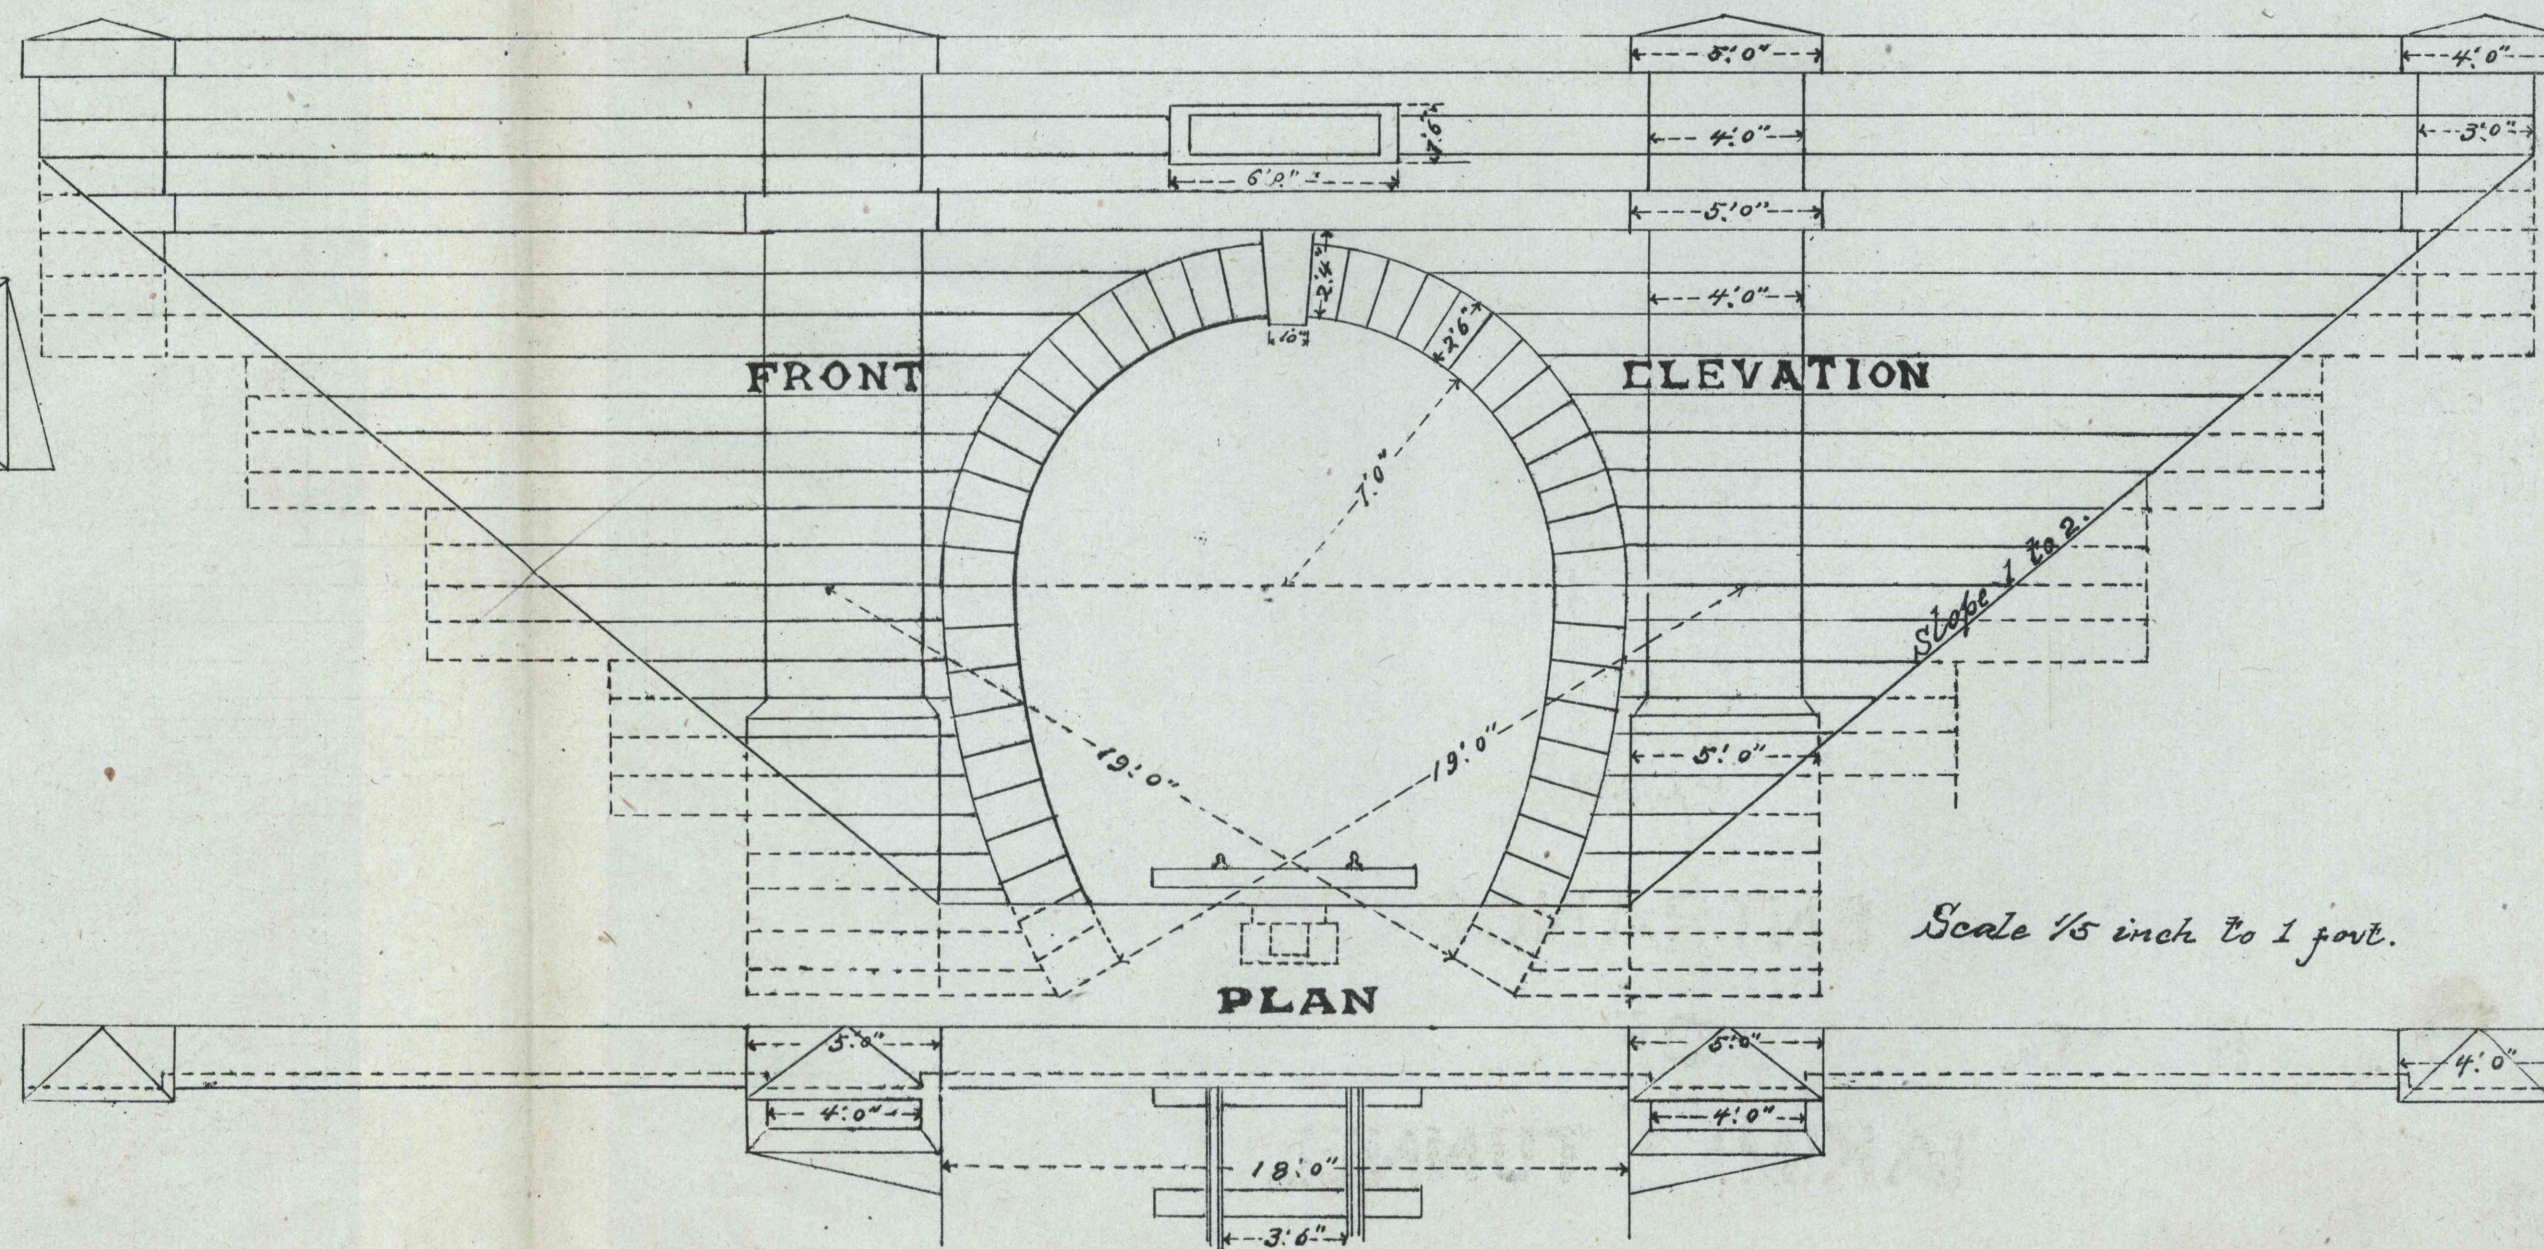

Scale 1/8 inch to 1 foot.

R. Uchida.