

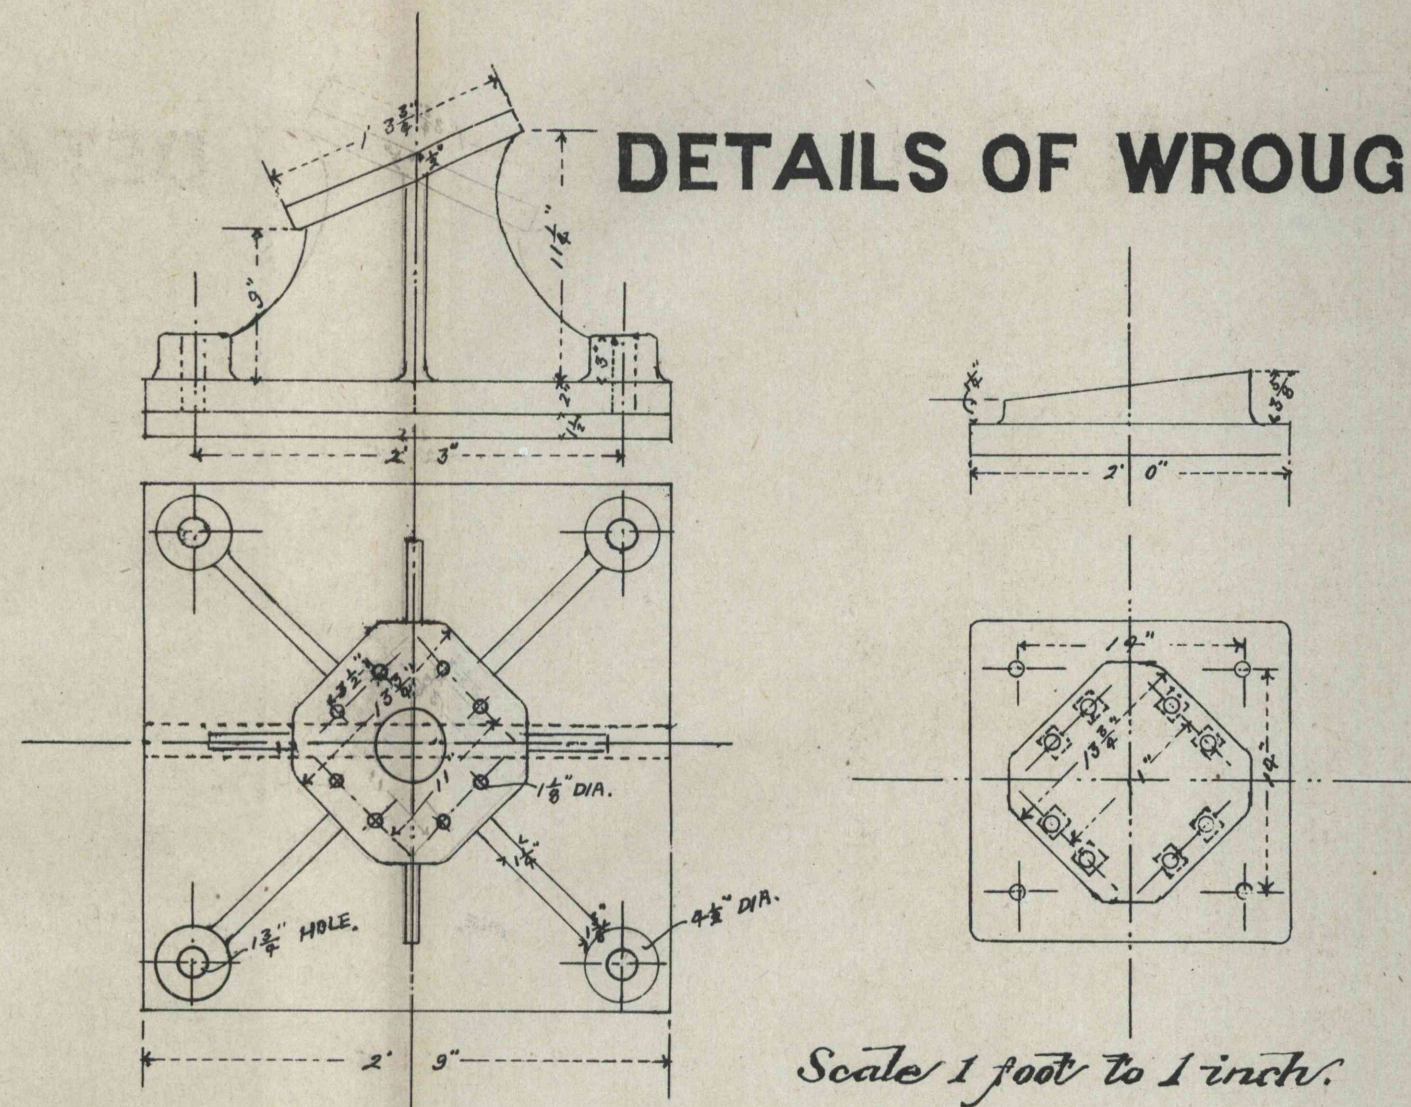



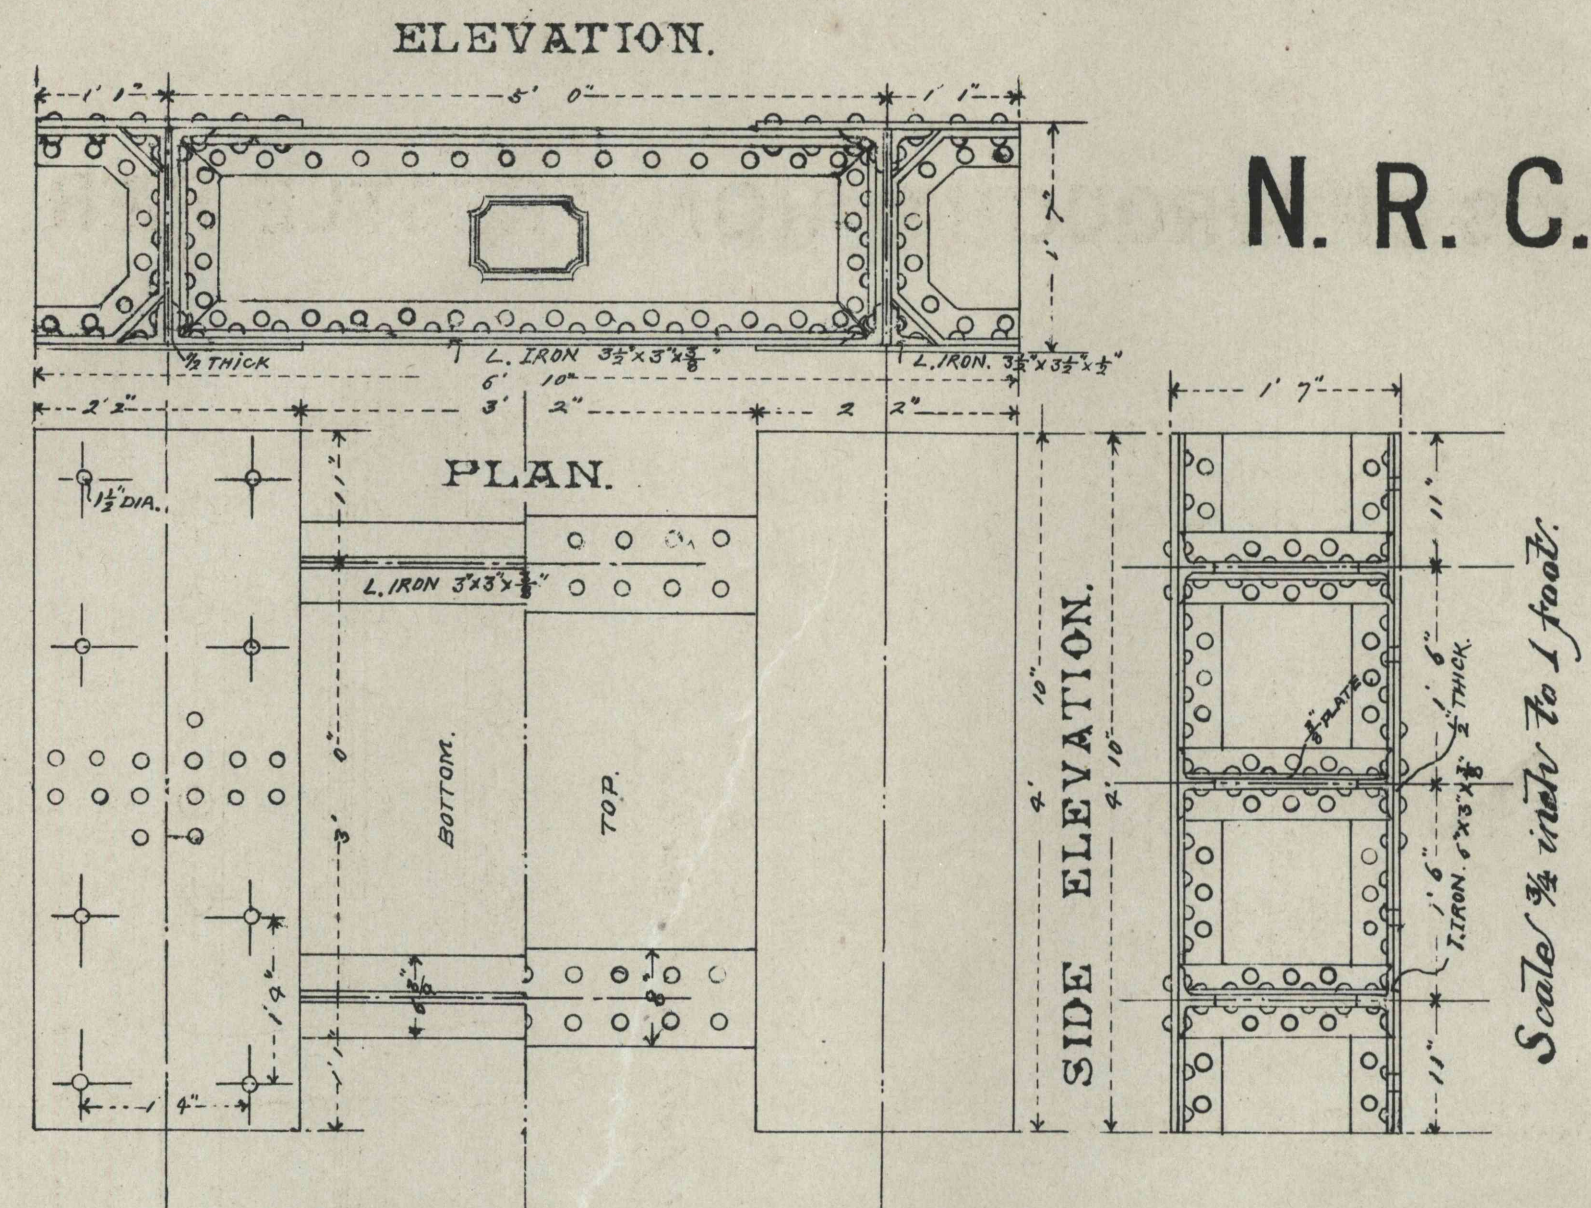


ATTACHMENT OF BASE TO BRICKWORK OR MASONRY.

Detail of cast iron base plate.

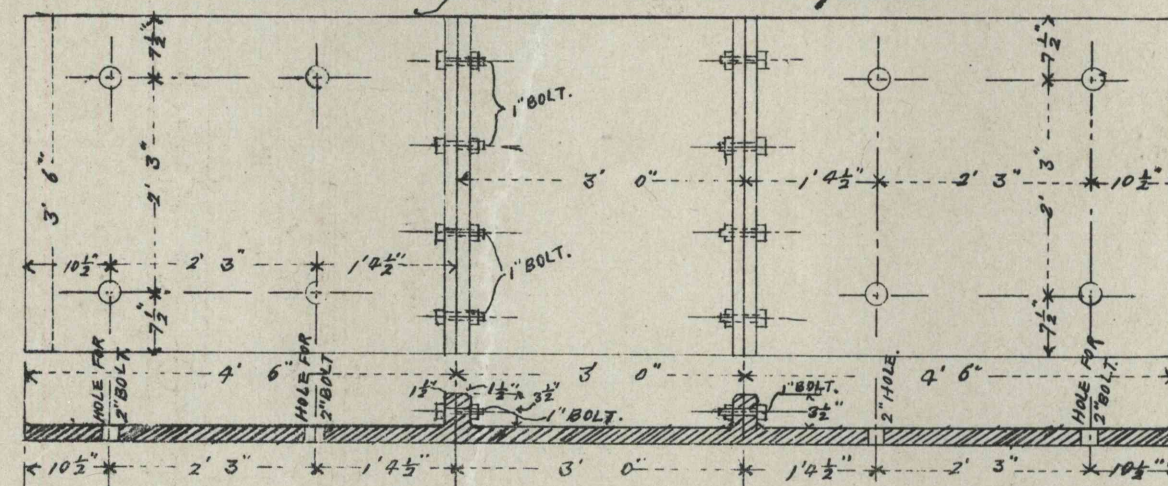

Scale 4 feet to 1 inch.

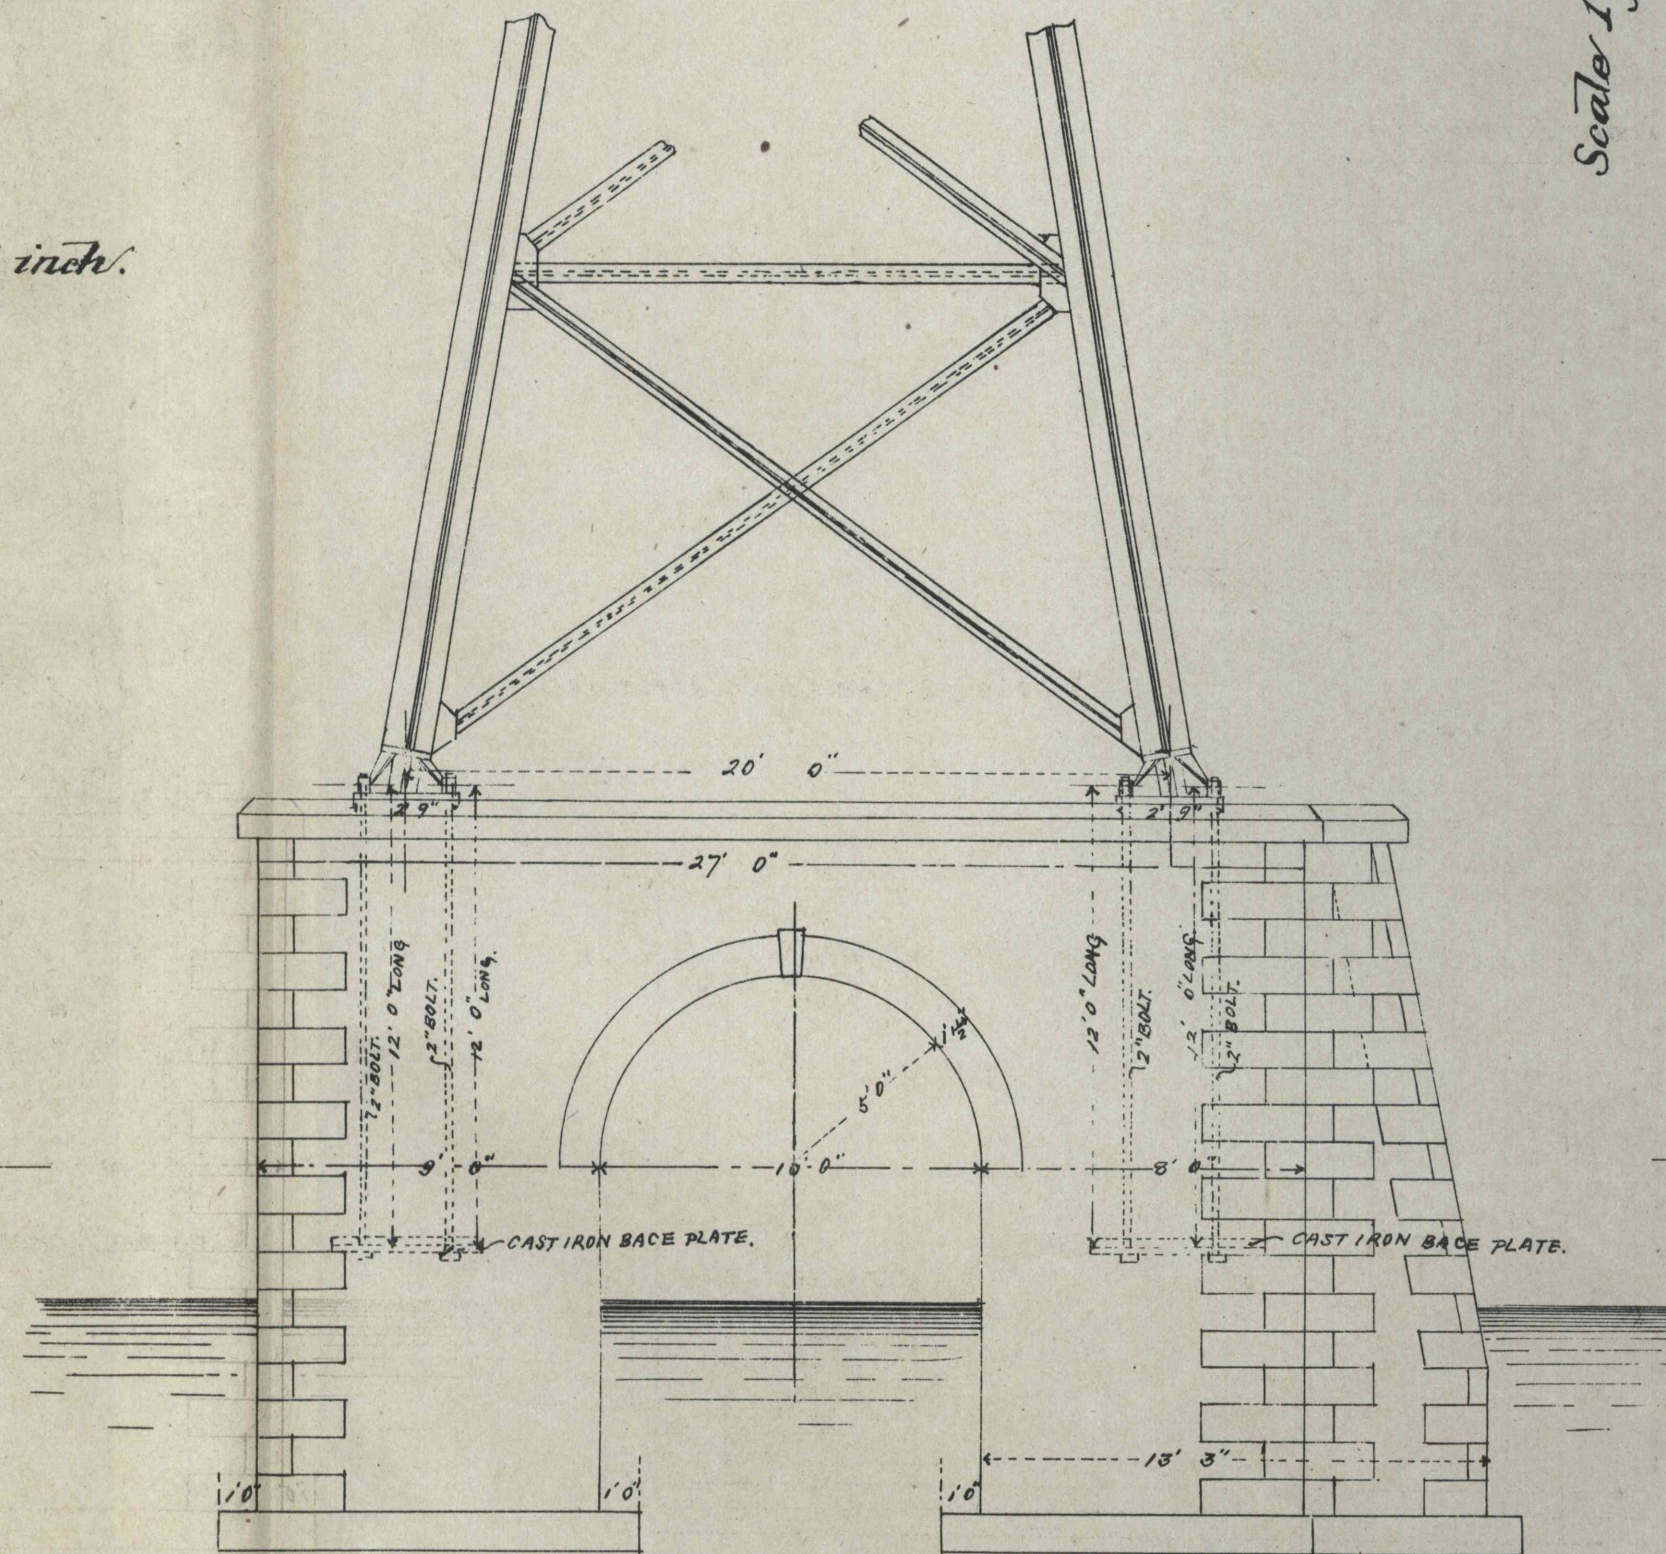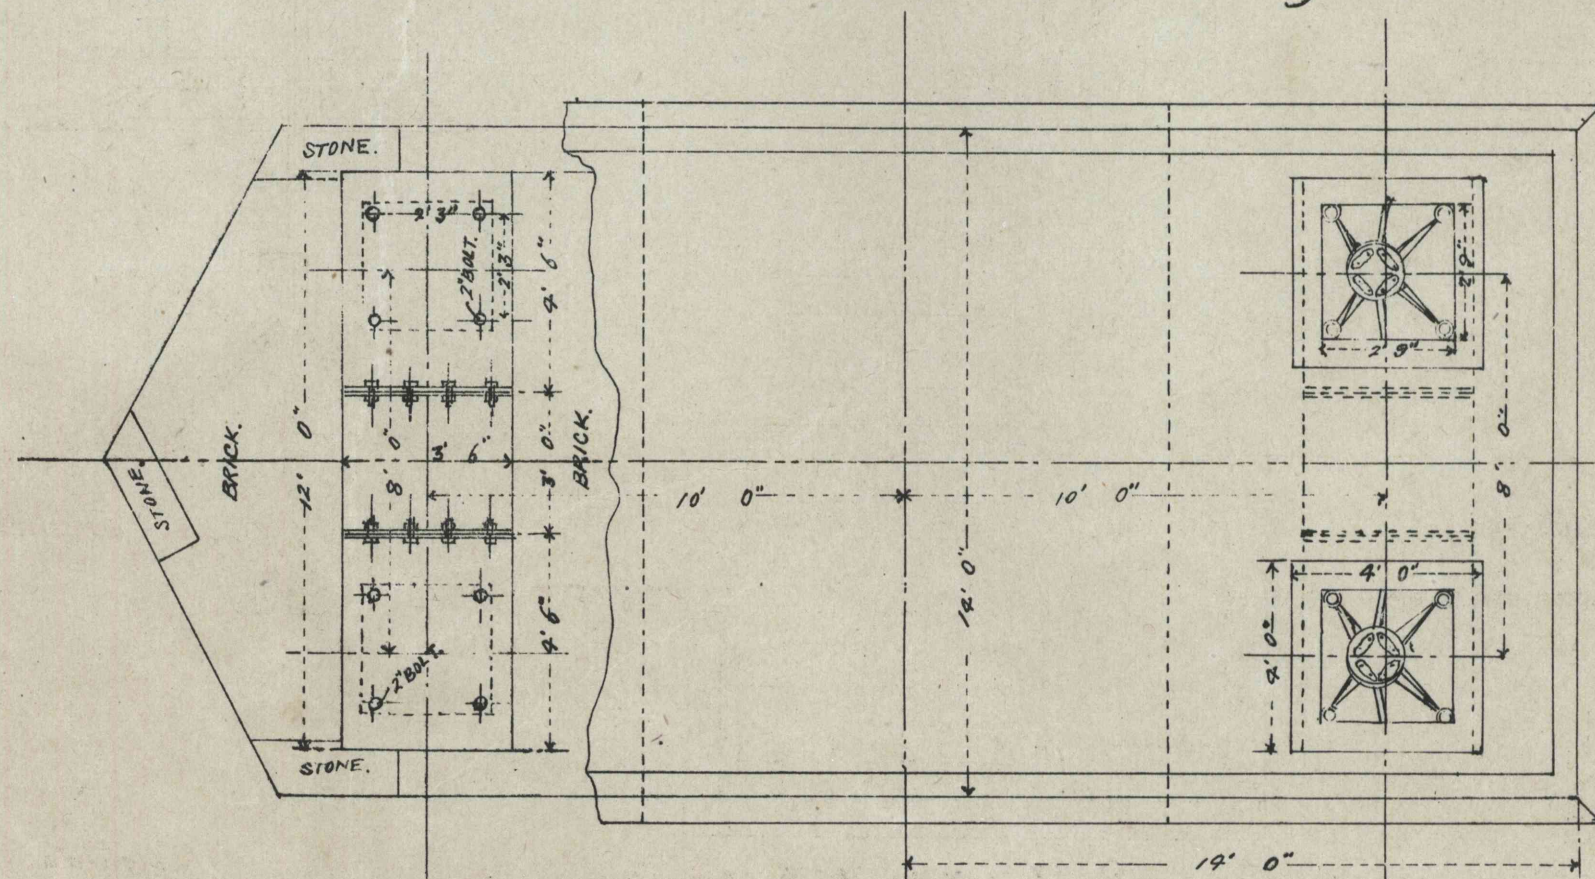

Scale 1 foot to 1 1/4 inch.

