

N.R.C.

NANAKITACAWA BRIDGE.


ELEVATION AND

鍊鐵ラチス桁徑間 六拾呎 四連




總延長 參百〇壹呎

總經費金 壹萬五千零九拾四圓 壹呎平均五拾四



*Detailed of
pier head.*

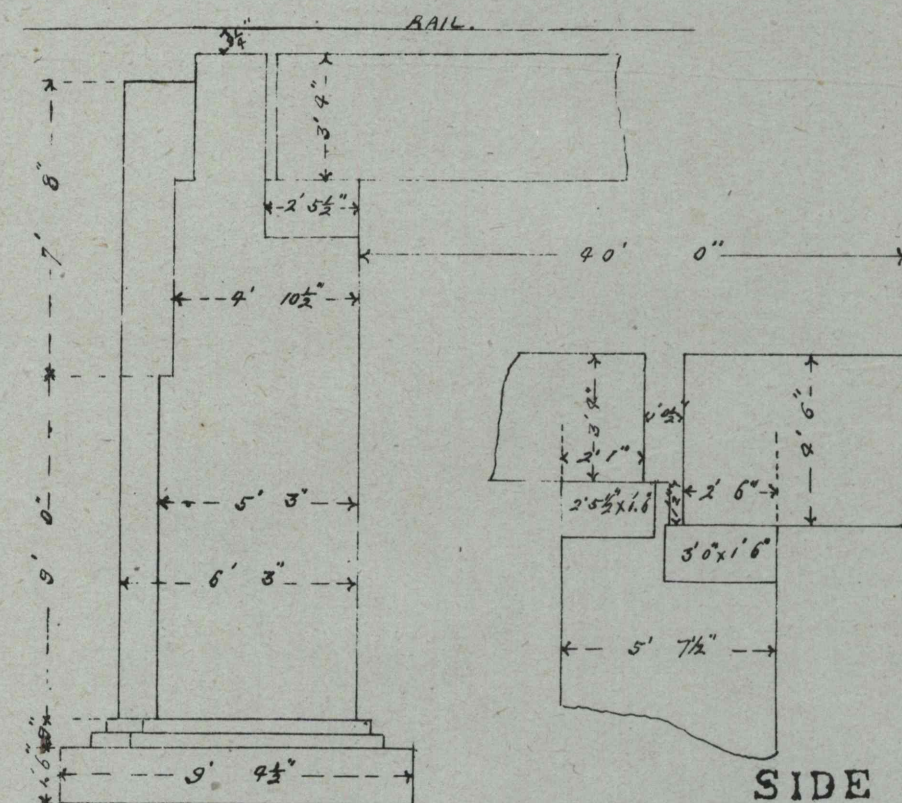


SIDE VIEW.

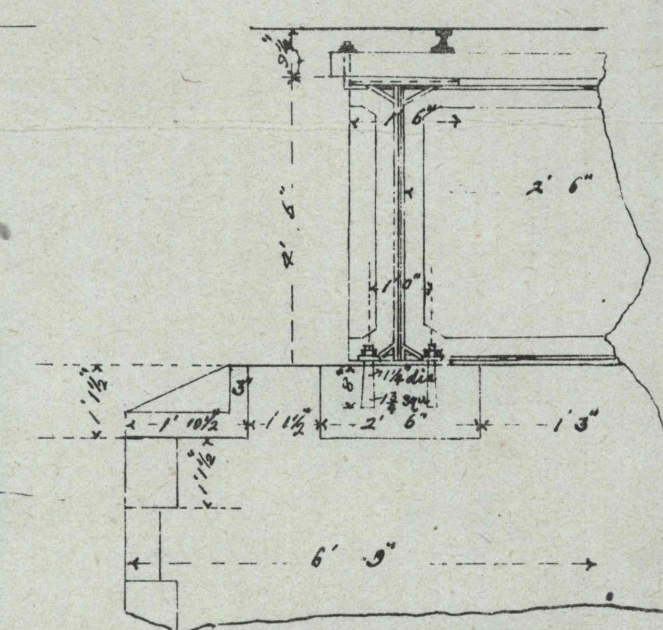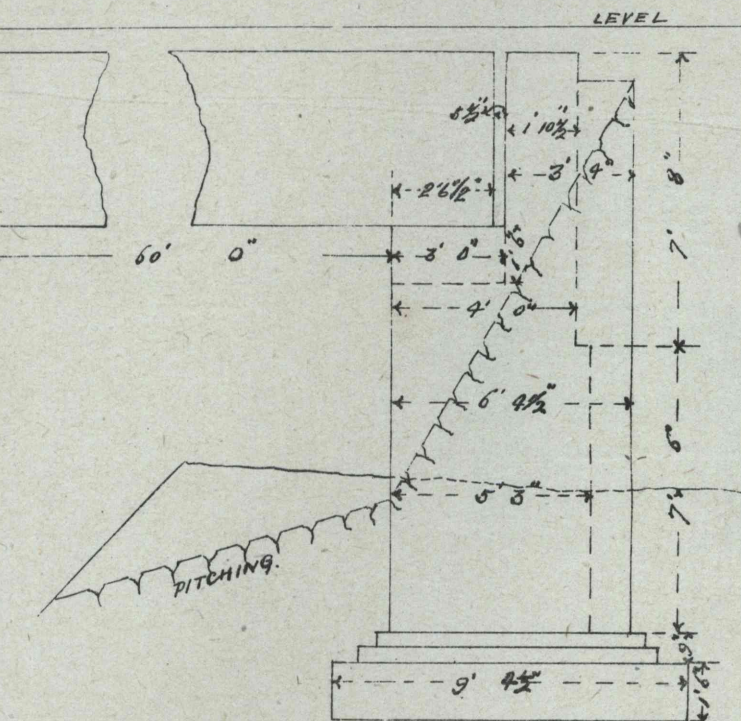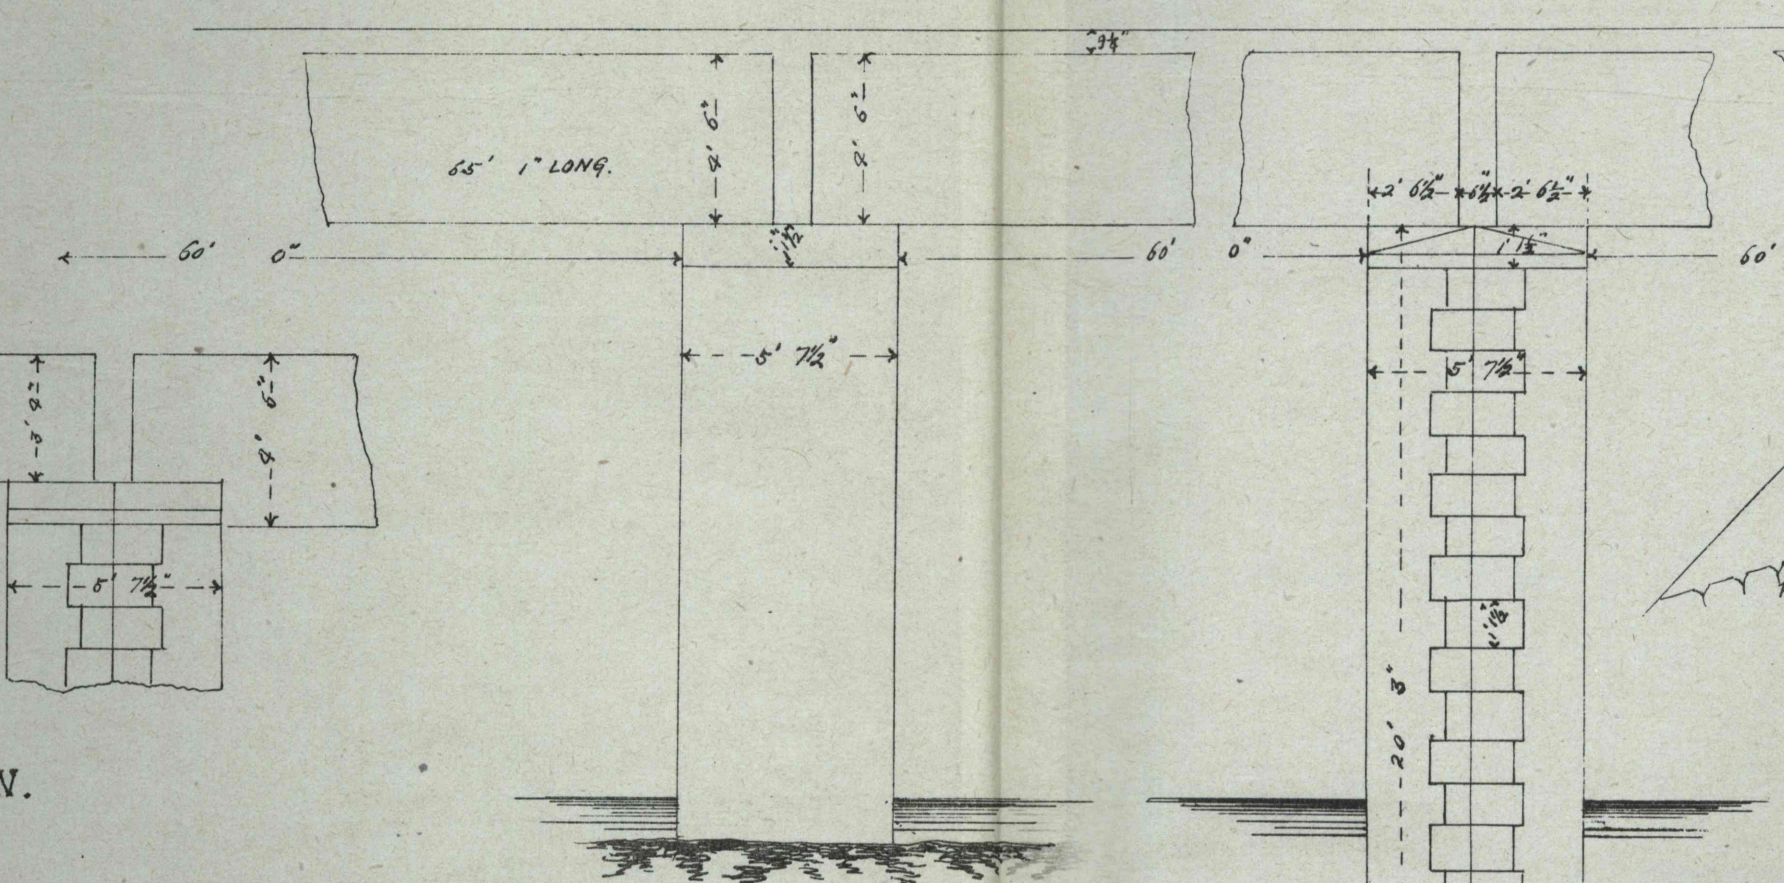






FRONT VIEW.

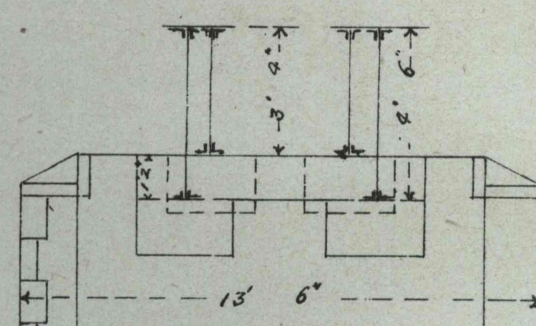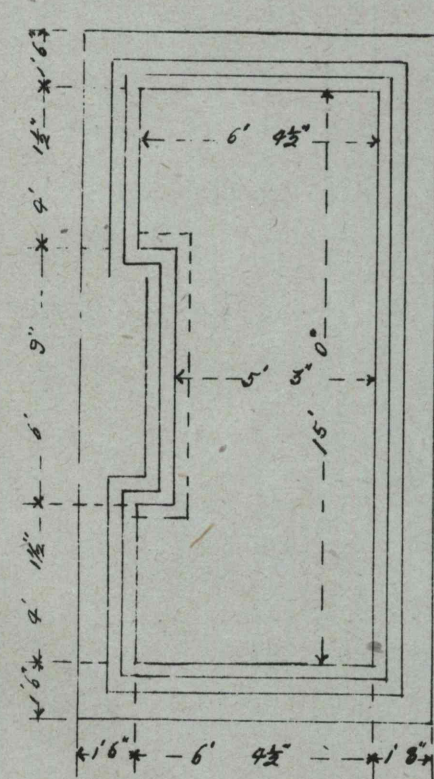

FRONT VIEW.

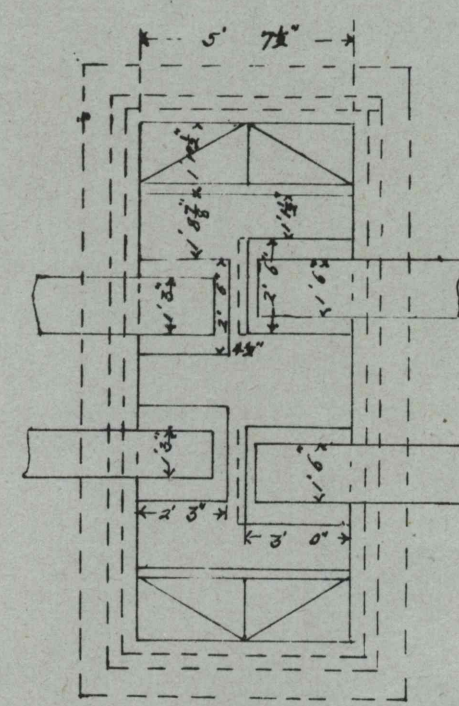

PLAN.

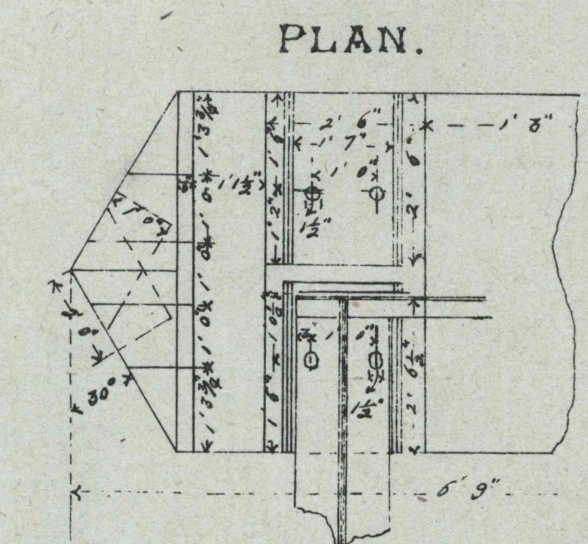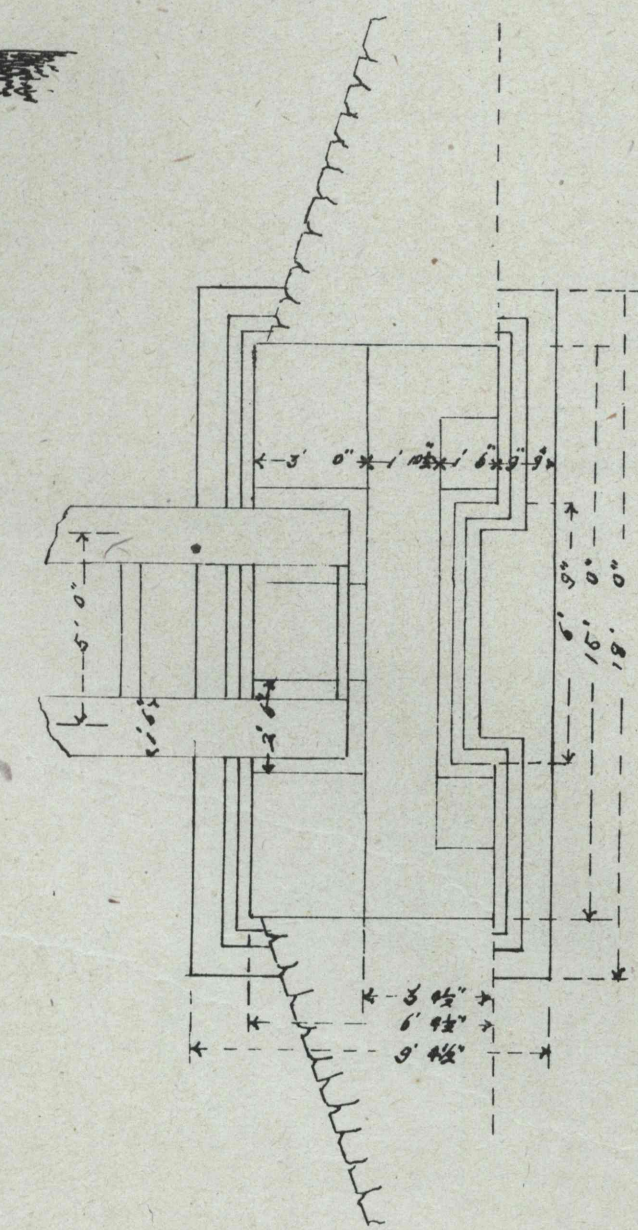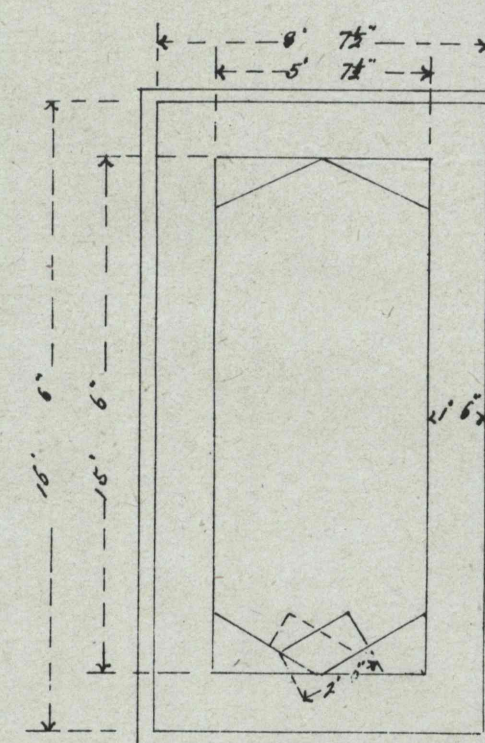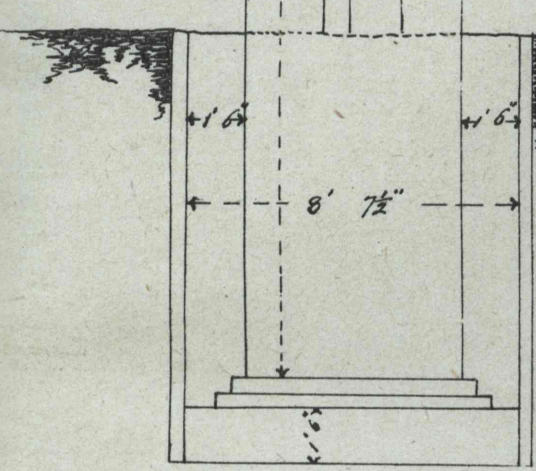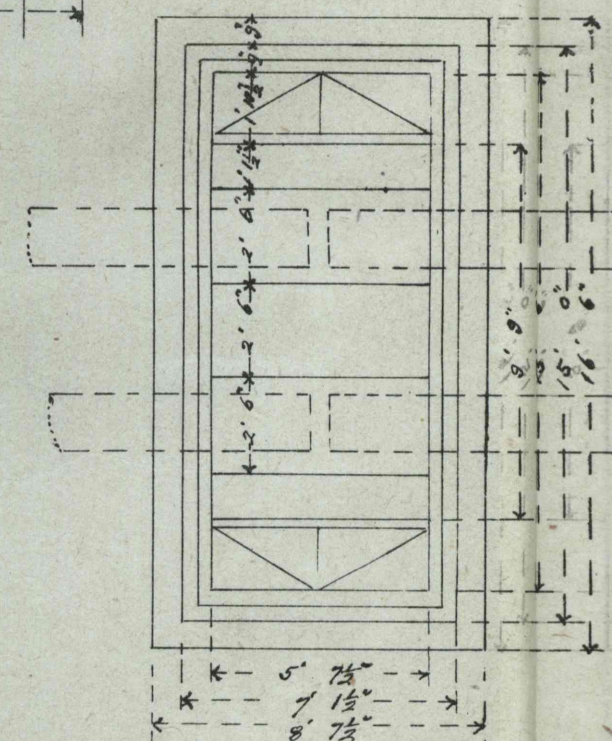

SIDE VIEW.

Scale 5 feet to an inch.

Scale 3 feet to an inch.

R. Uchida.