
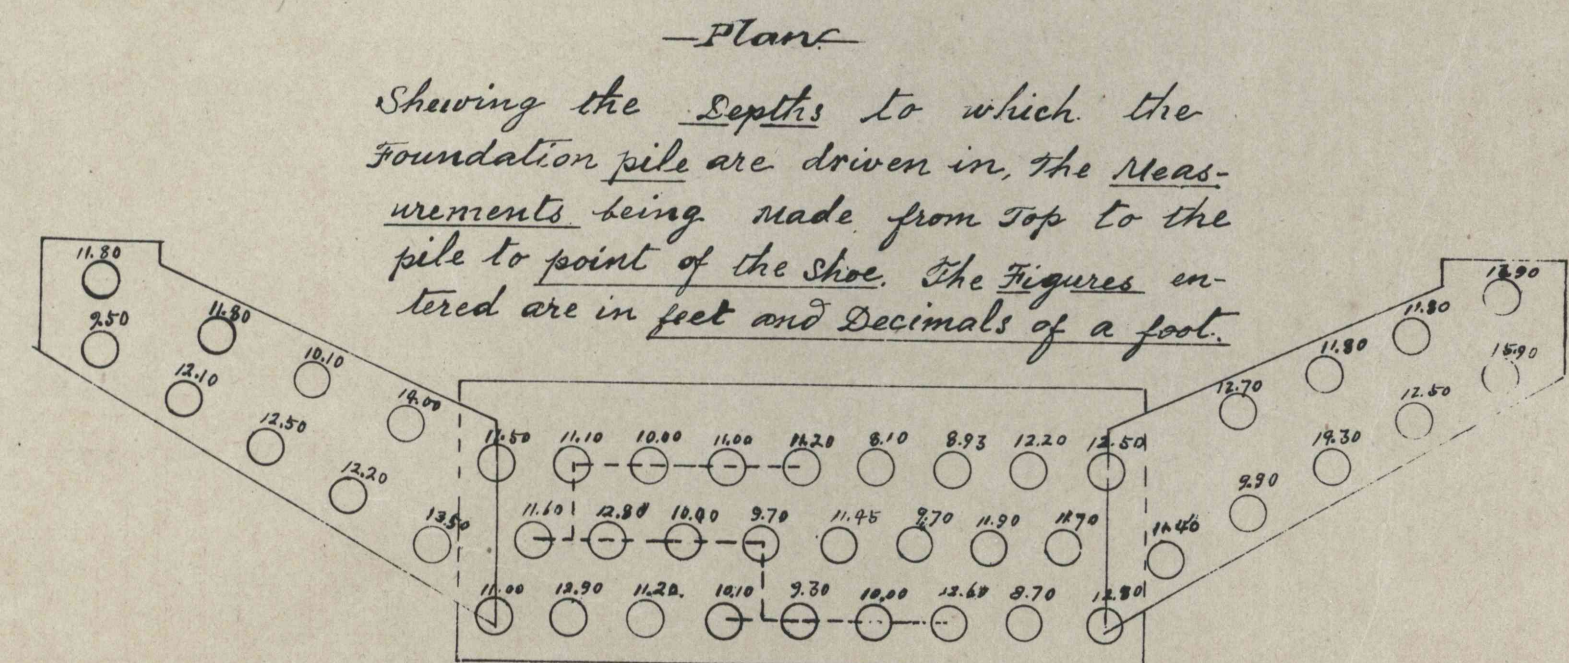
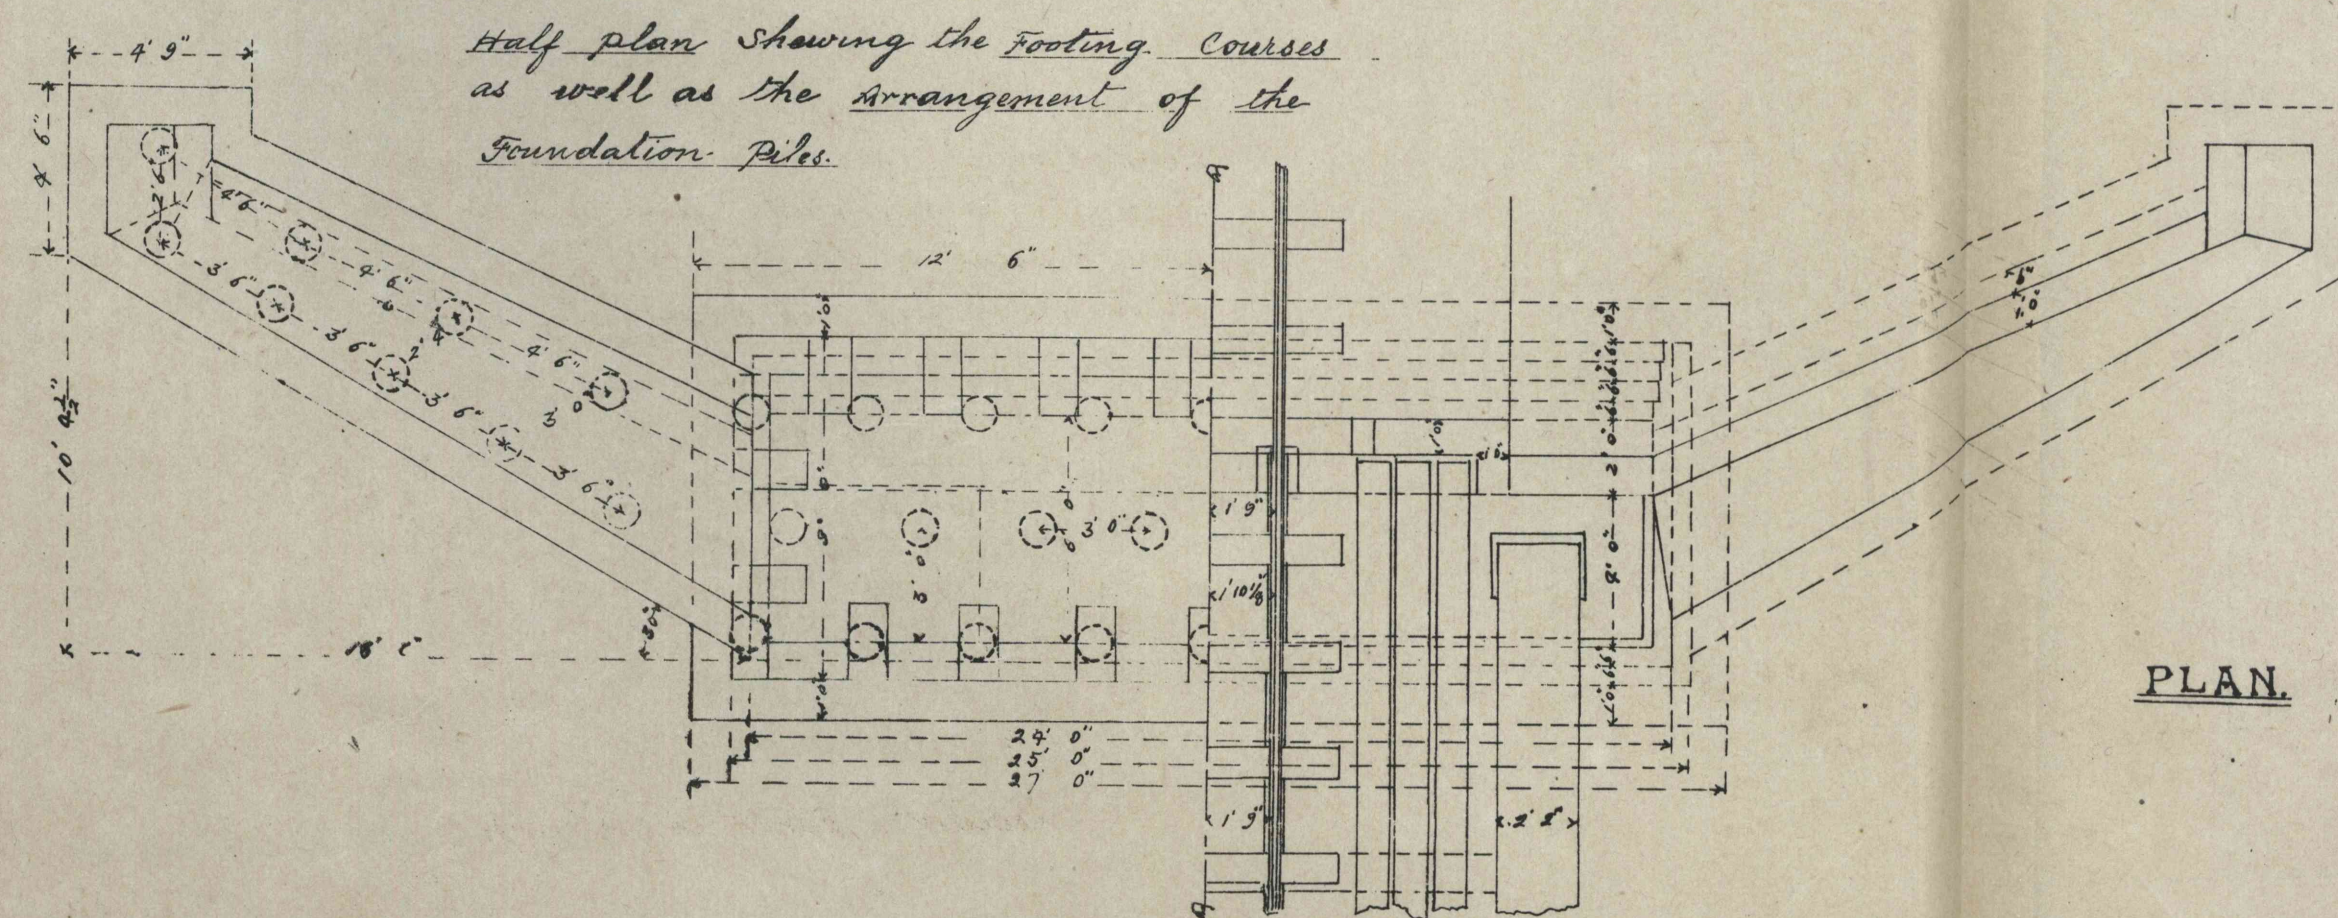


N. R. C.

KARASUGAWA BRIDGE.

No 1

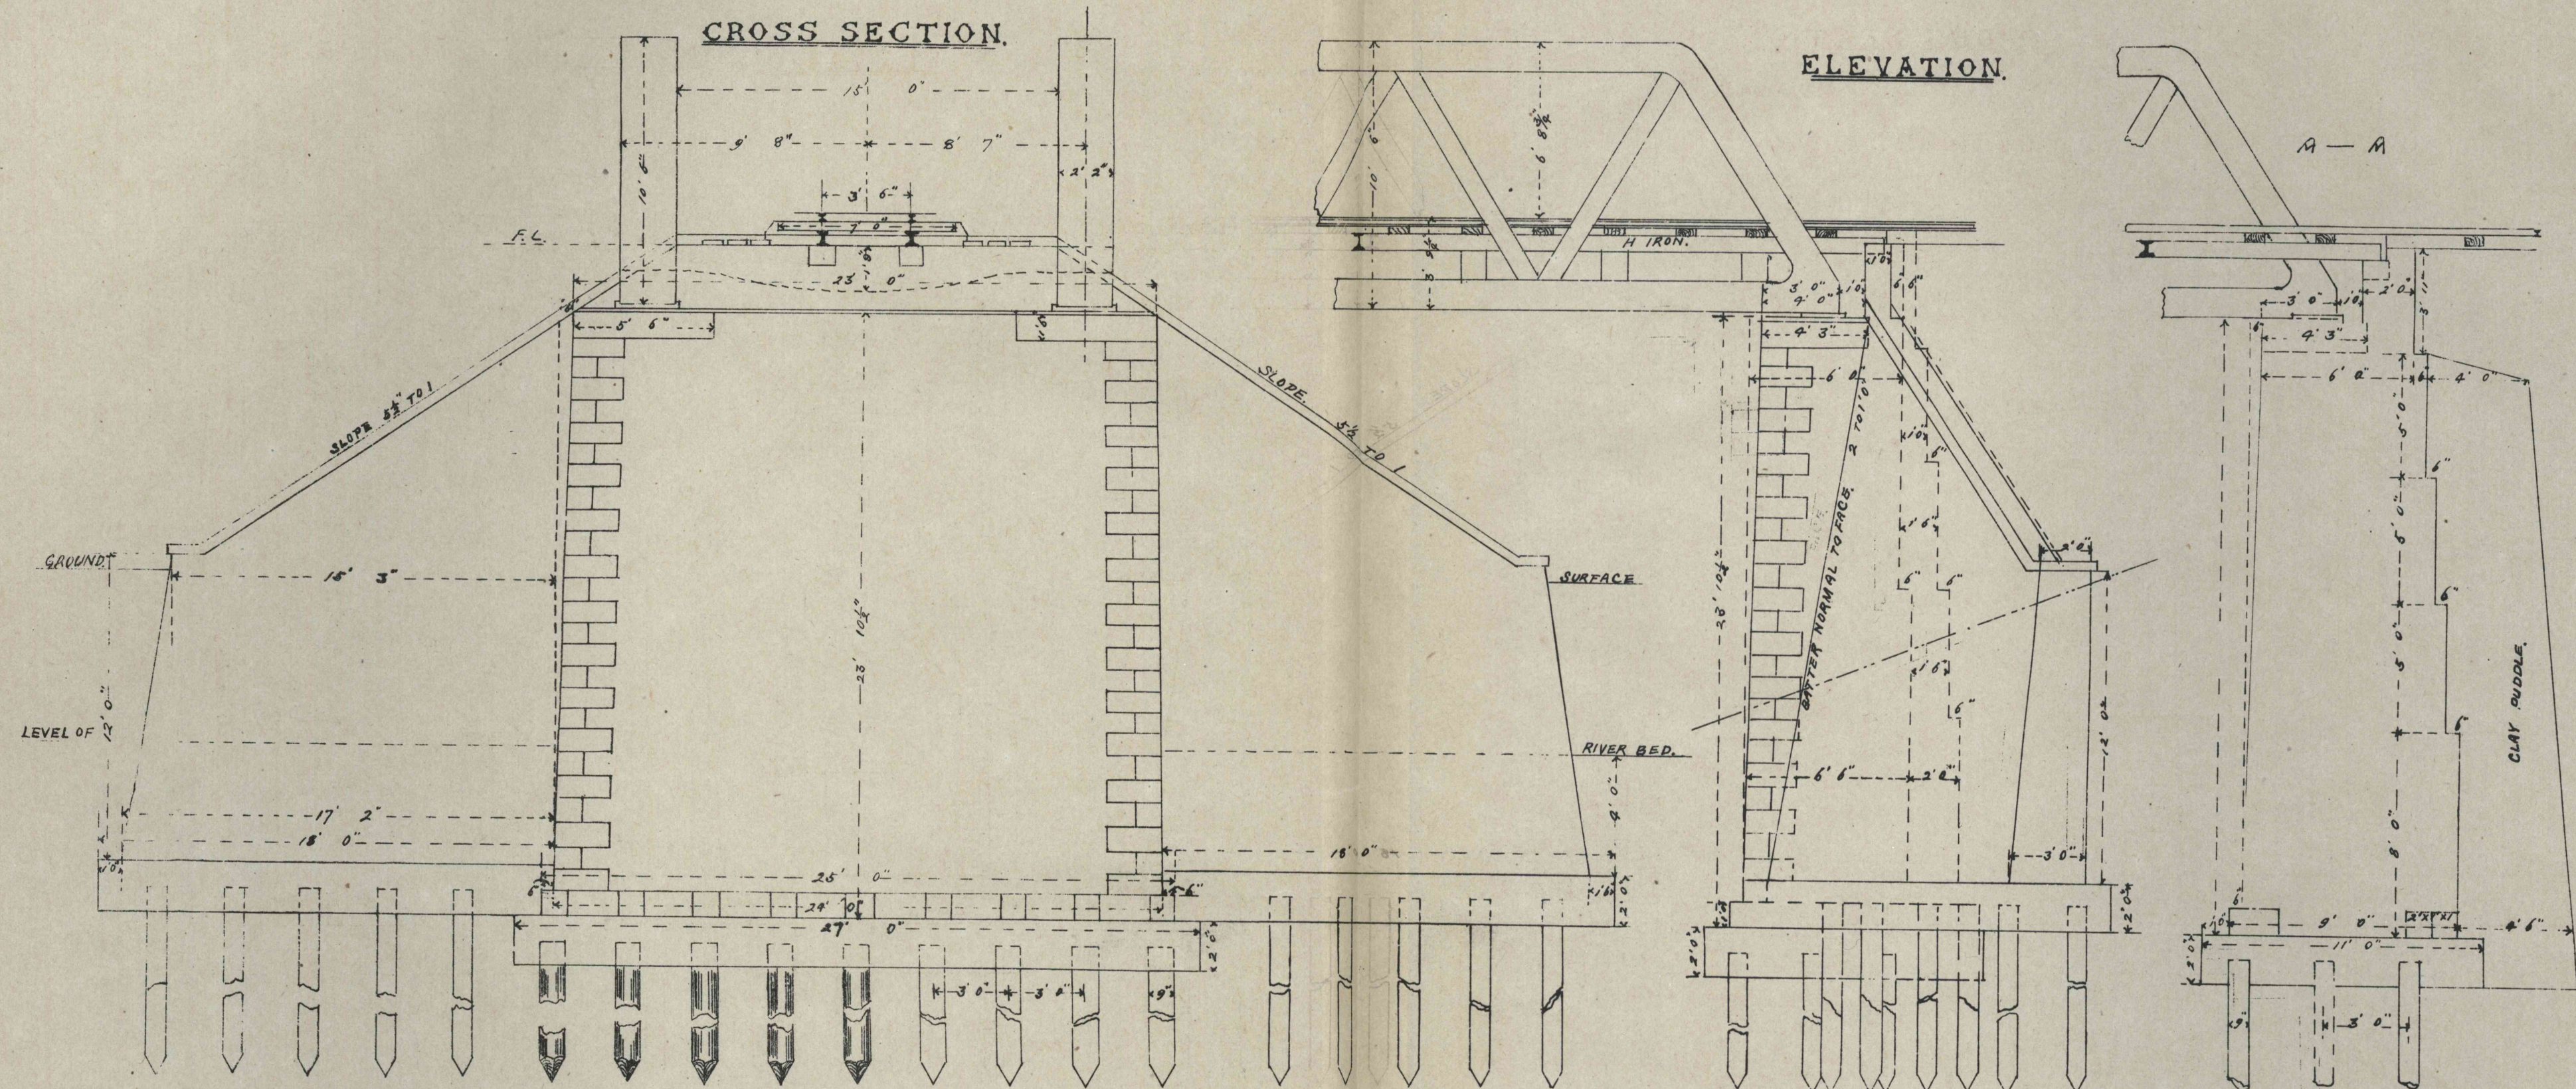

Scale 5 feet to an inch.

R. Uchida