


I. C. R.

N^o 1

FOOT BRIDGE FOR USE OF PASSENGERS AT STATIONS.


ELEVATION.

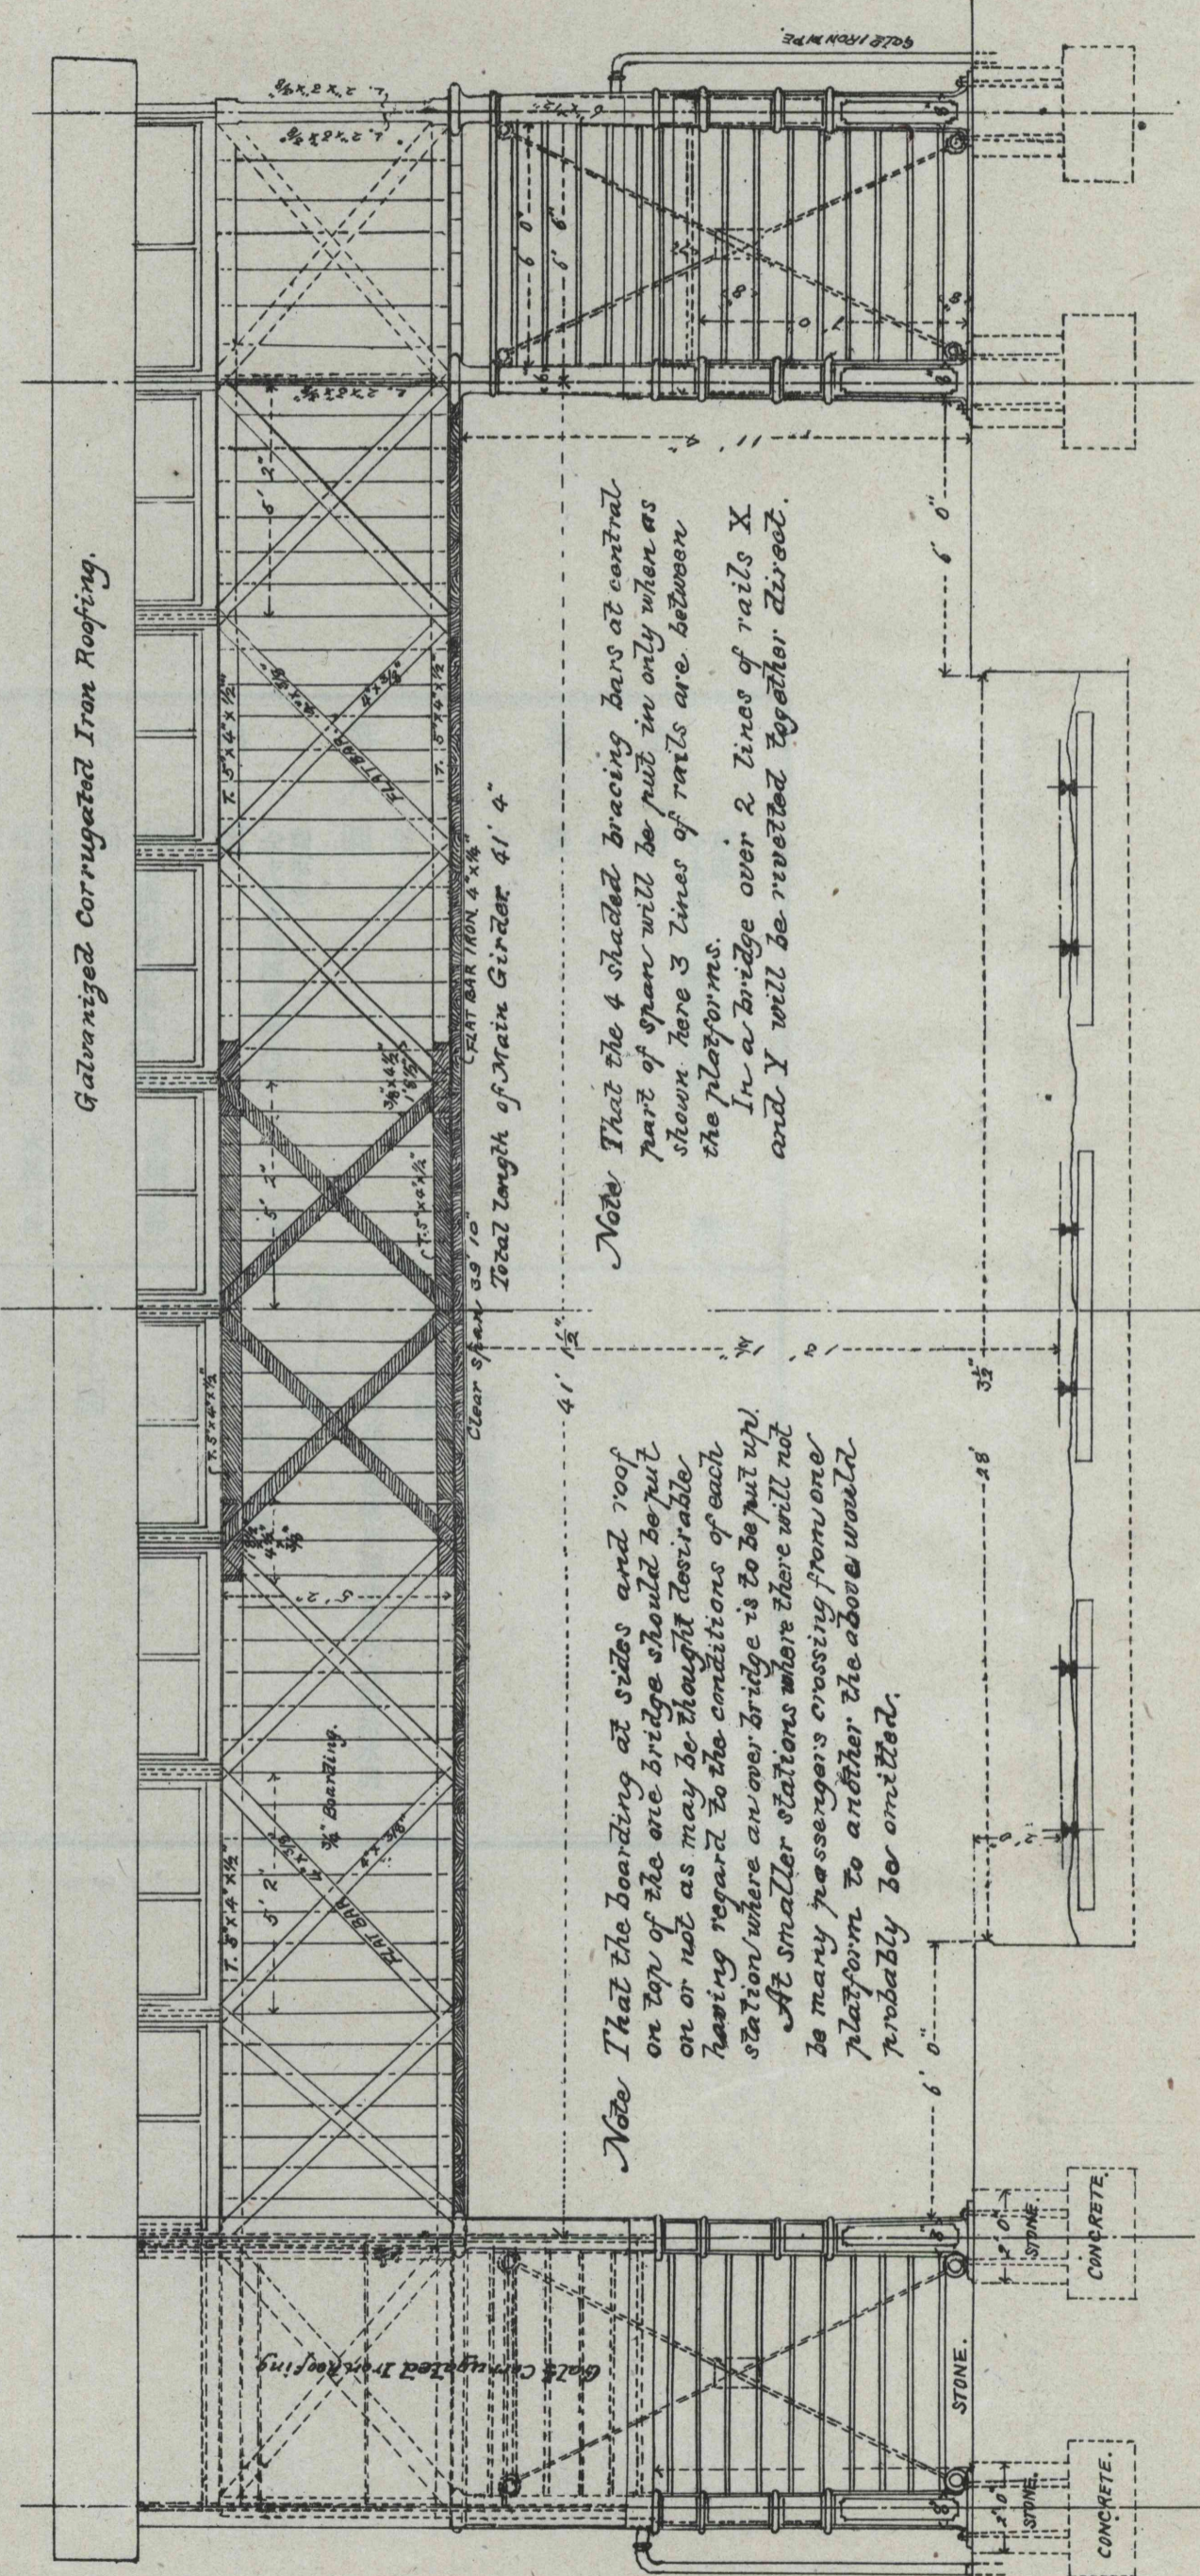

Note That the boarding at sides and roof on top of the one bridge should be put on or not as may be thought desirable, having regard to the conditions of each station where an over bridge is to be put up. At smaller stations where there will not be many passengers crossing from one platform to another the above would probably be omitted.

Note That the 4 shaded bracing bars at central part of span will be put in only when as shown here 3 lines of rails are between the platforms. In a bridge over 2 lines of rails X and Y will be riveted together direct.

GENERAL PLAN.
(ROOF REMOVED.)

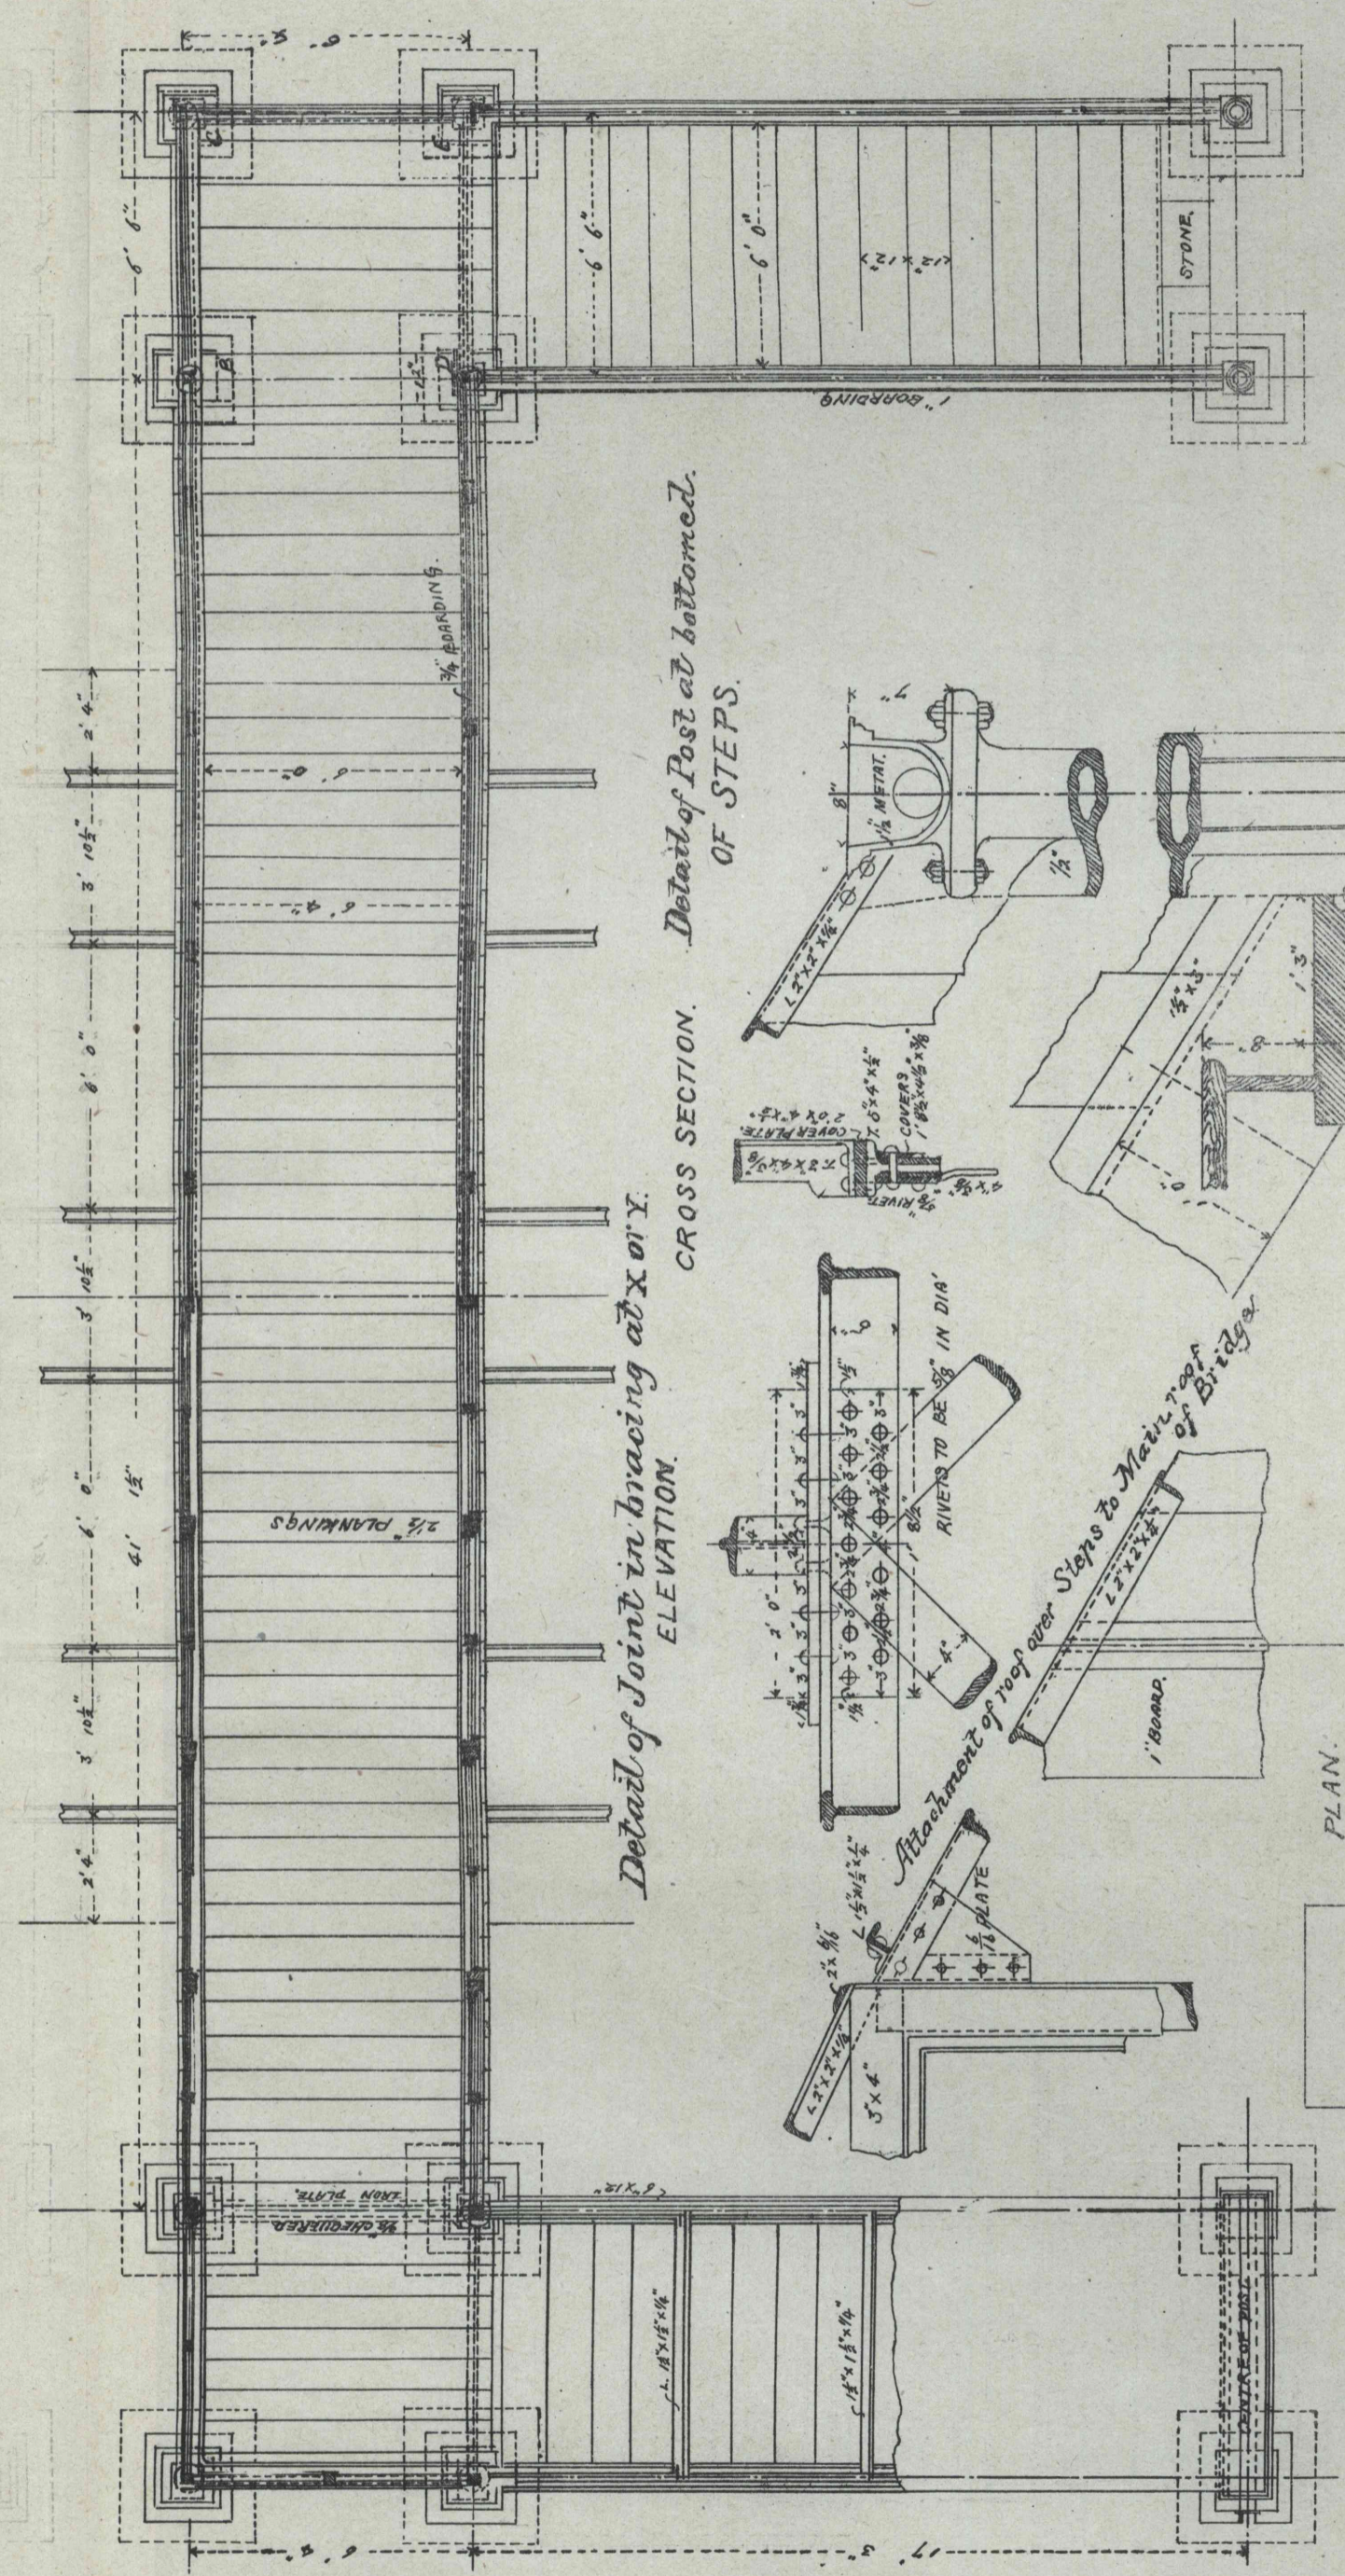

Detail of Joint in bracing at X or Y.

Detail of Post at bottomed OF STEPS.

Attachment of roof over Stone to Main top of Bridge.

Should the conditions of any stations where one of the 4 bridges is to be erected require it. The height of approach steps may be on opposite sides of the bridge instead of both on the same side as shown here.

R. Uchida.