


第四圖 東海道鐵道浜松停車場内跨線橋

OVER-BRIDGE AT HAMAMATSU STATION.

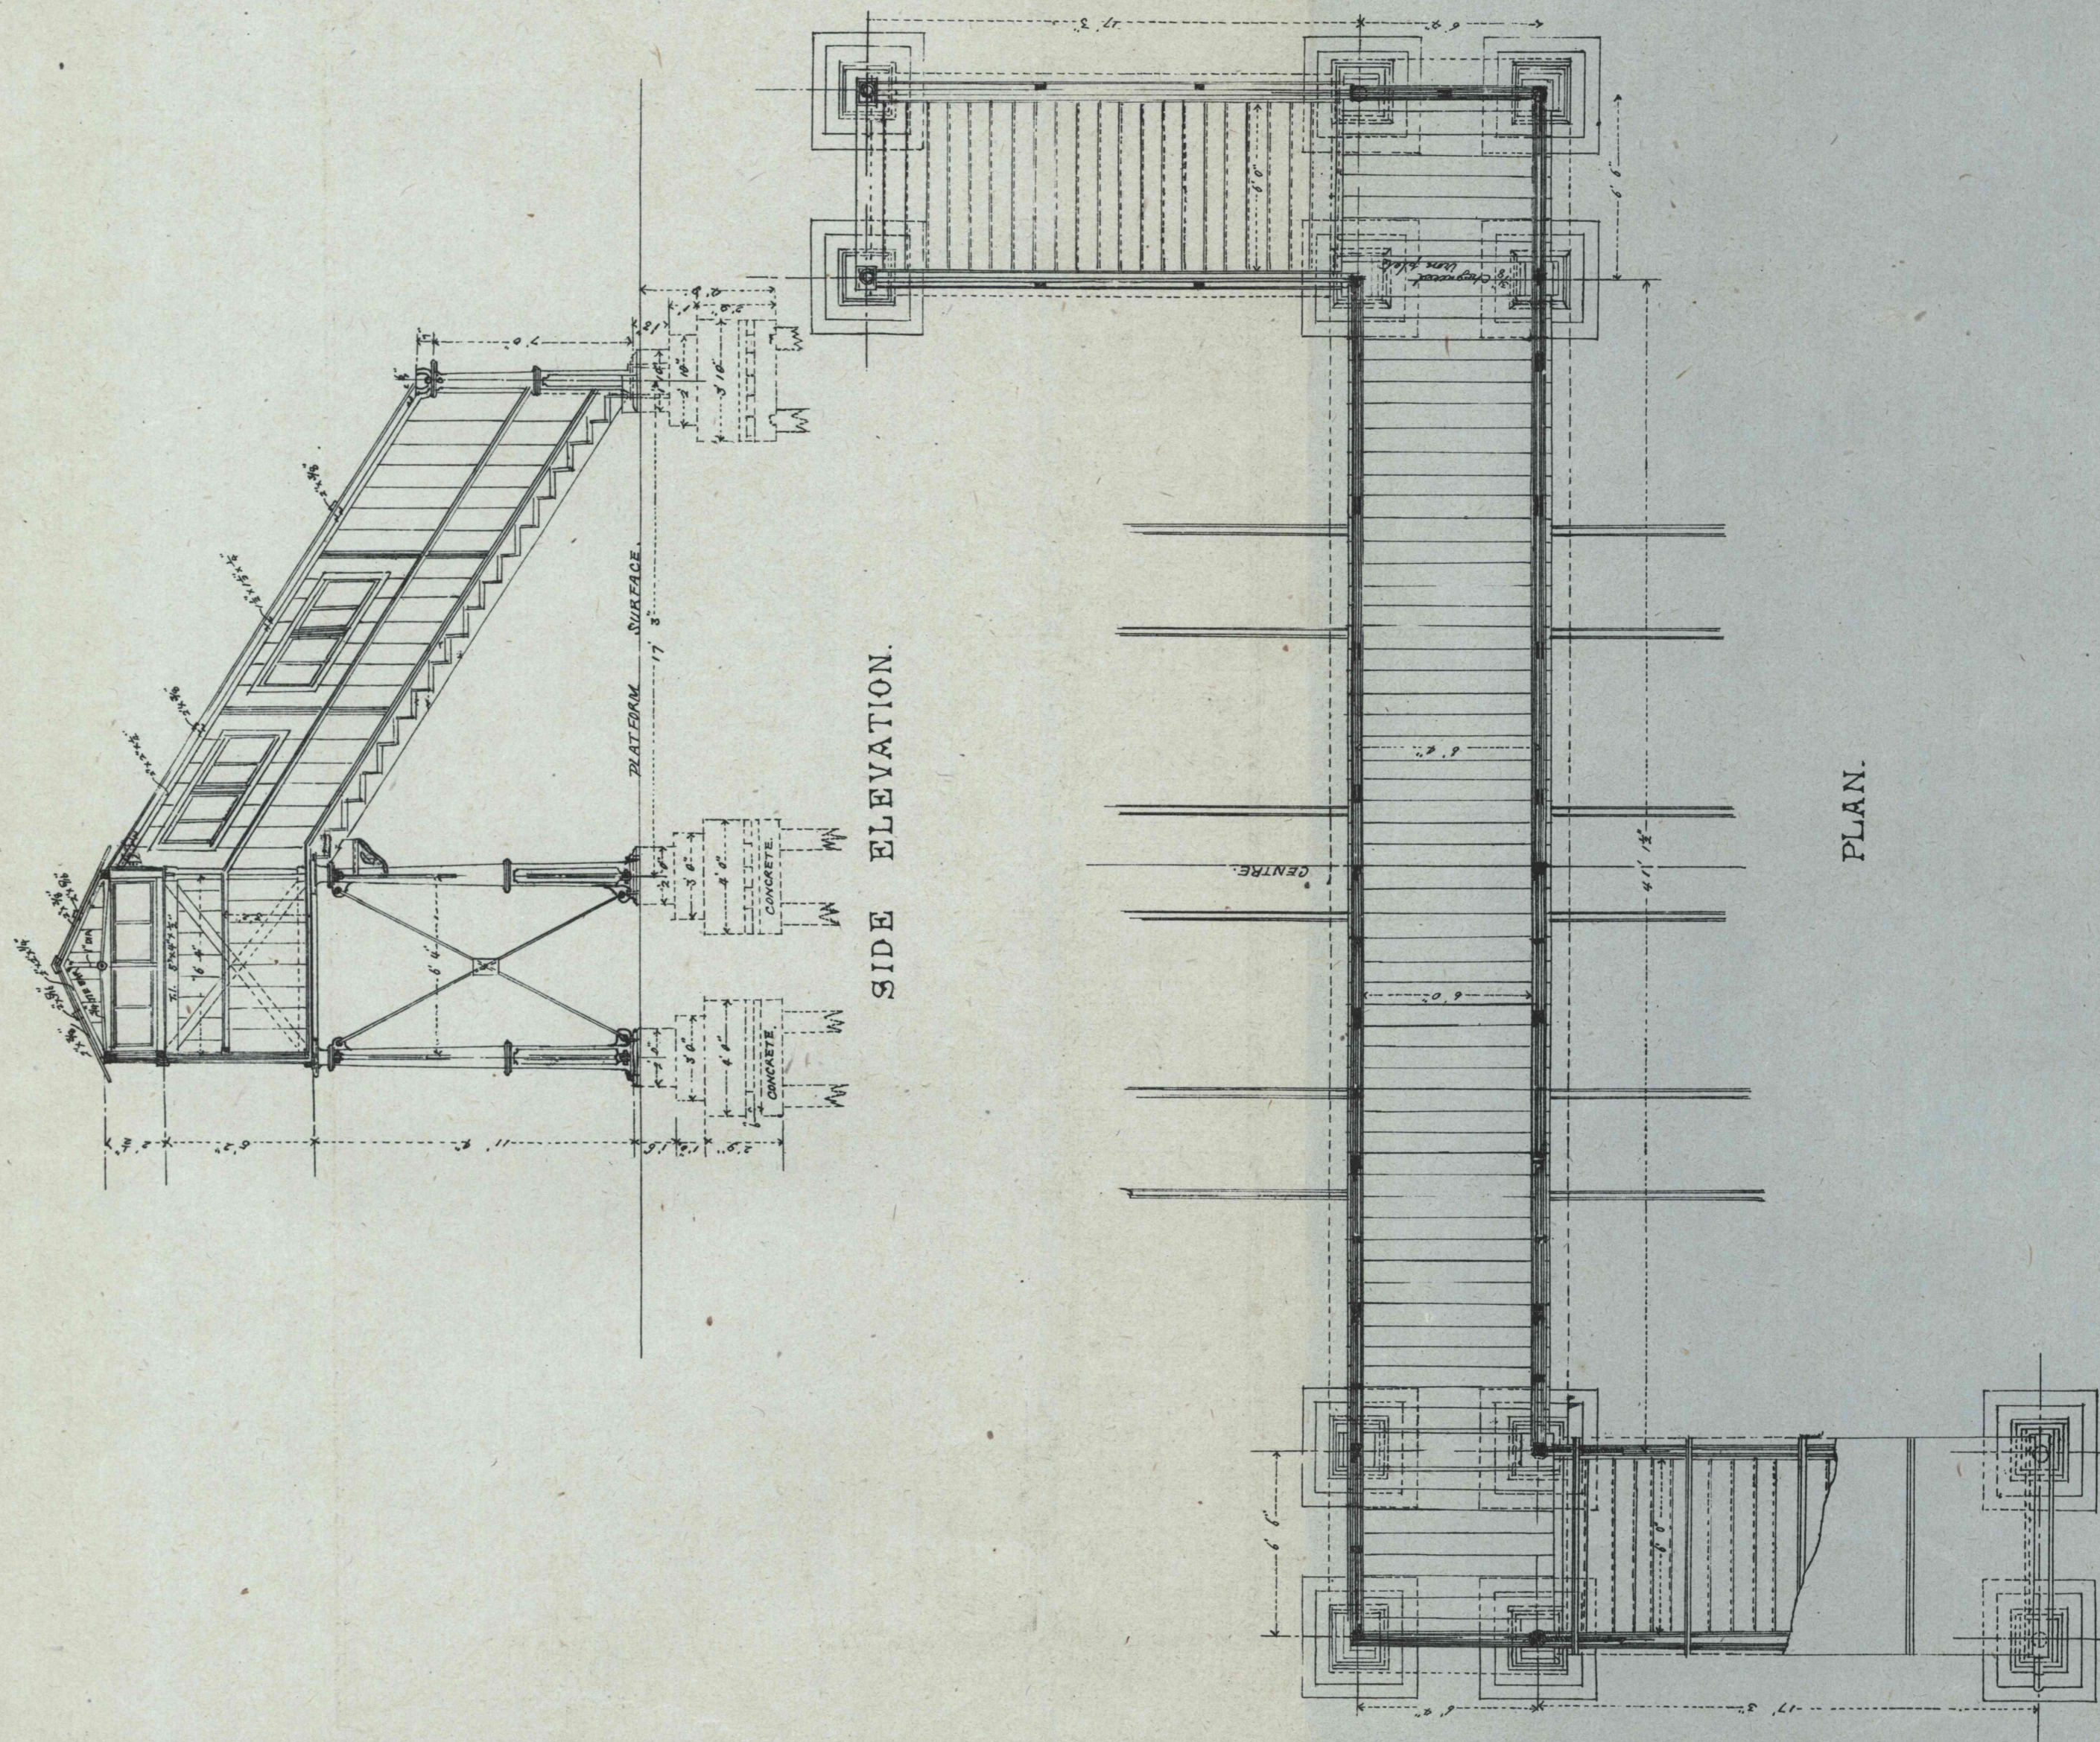

Scale 5 feet to an inch.

R. Uchida.

OVER BRIDGE AT HAMAMATSU STA
FRONT ELEVATION

