



FRONT ELEVATION.

CROSS SECTION.

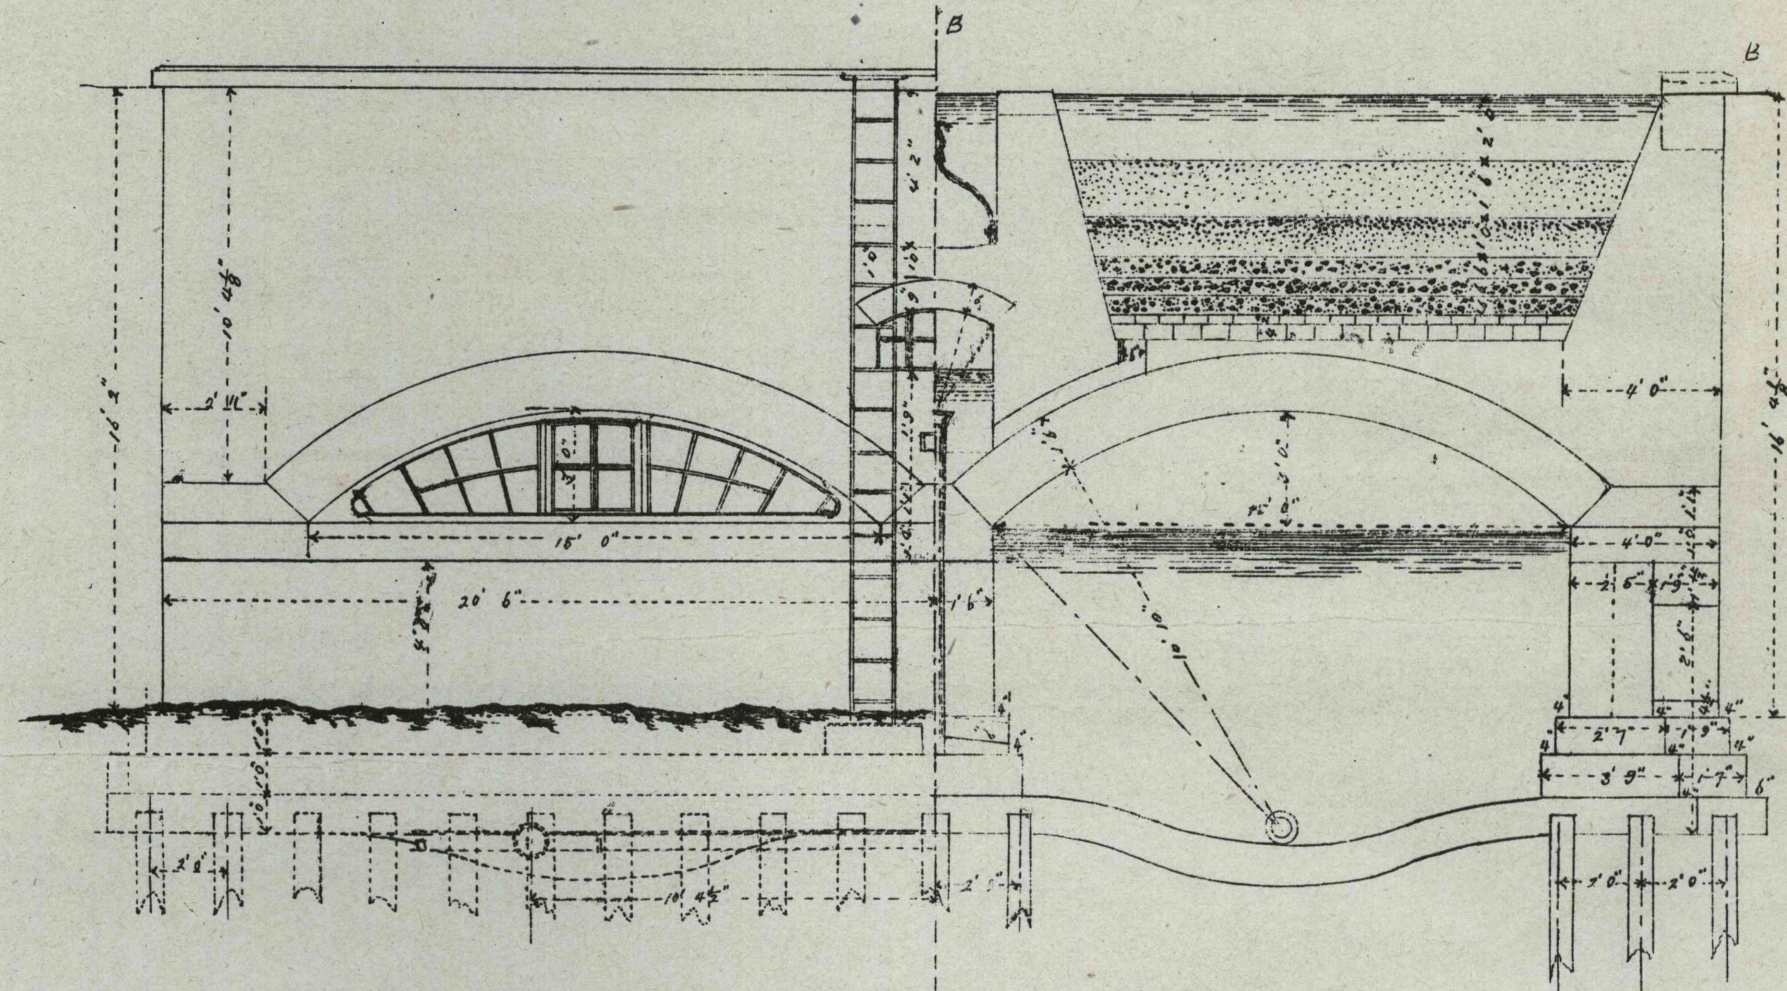


SIDE ELEVATION.

CROSS SECTION.

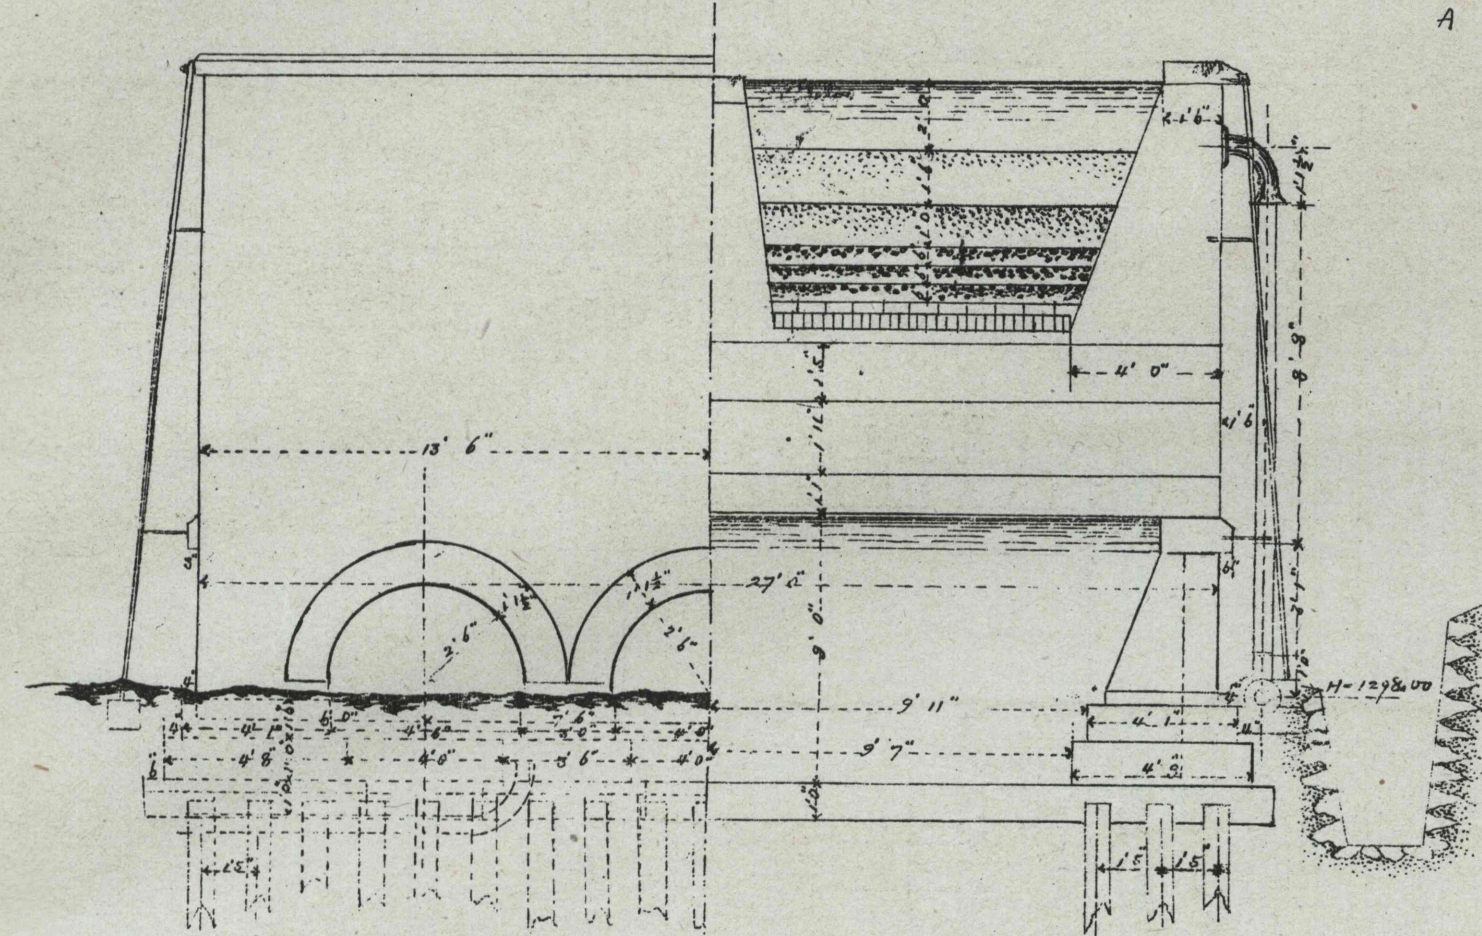

PLAN.

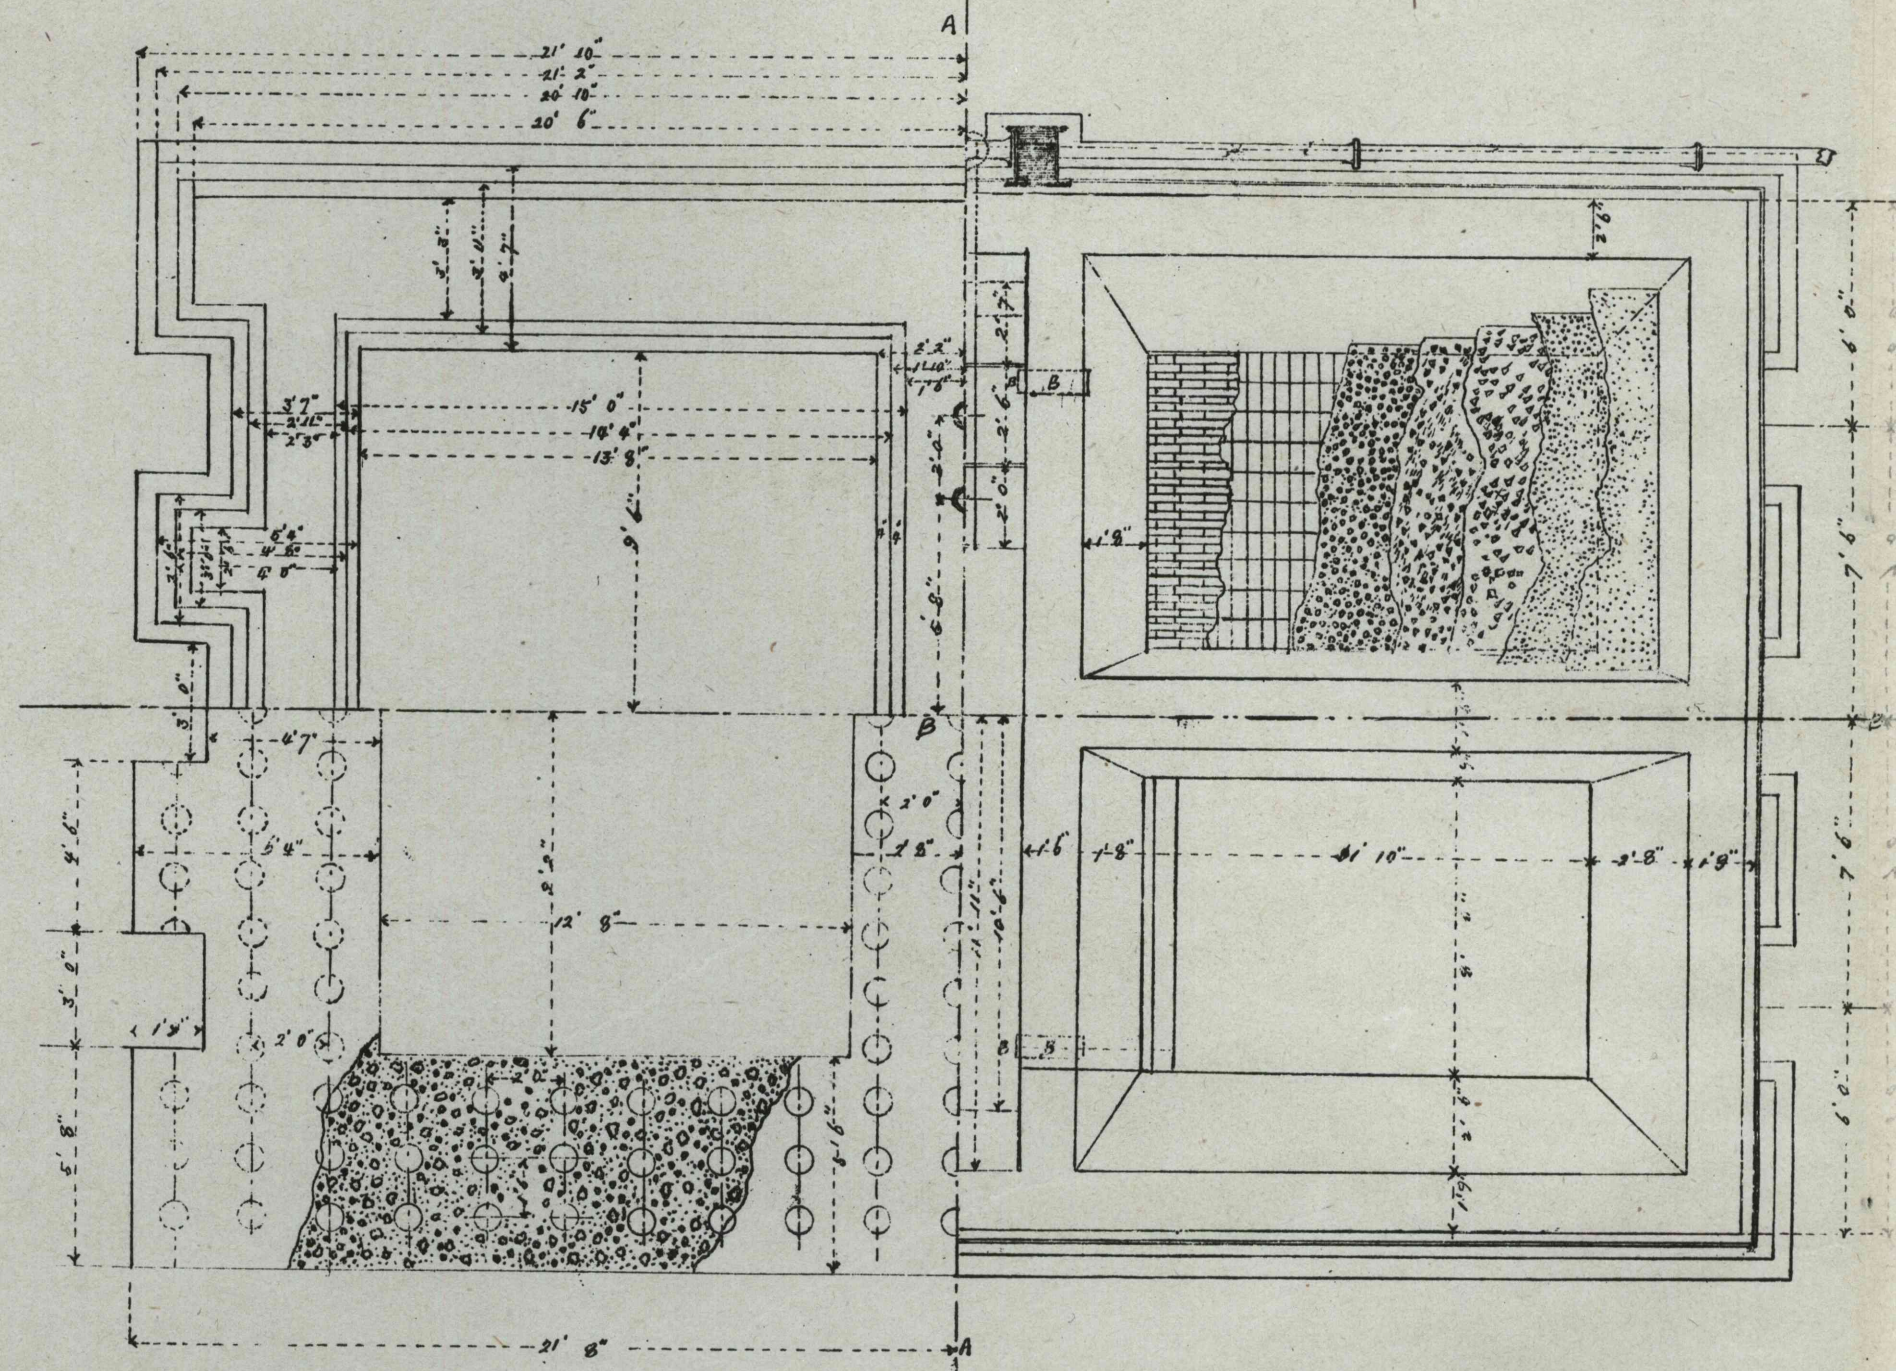

**WATER-RESERVOIR  
AT  
YOKOGAWA STATION.**

*With filterbeds on the top Reservoir holds  
12176 gallons when full a filterbed measures 15'3" x 10'8"  
at the top of sand.*

*Scale 5 feet to an inch.*

*R. Wehida.*