


### DETAILS FOR HOME SIGNAL.

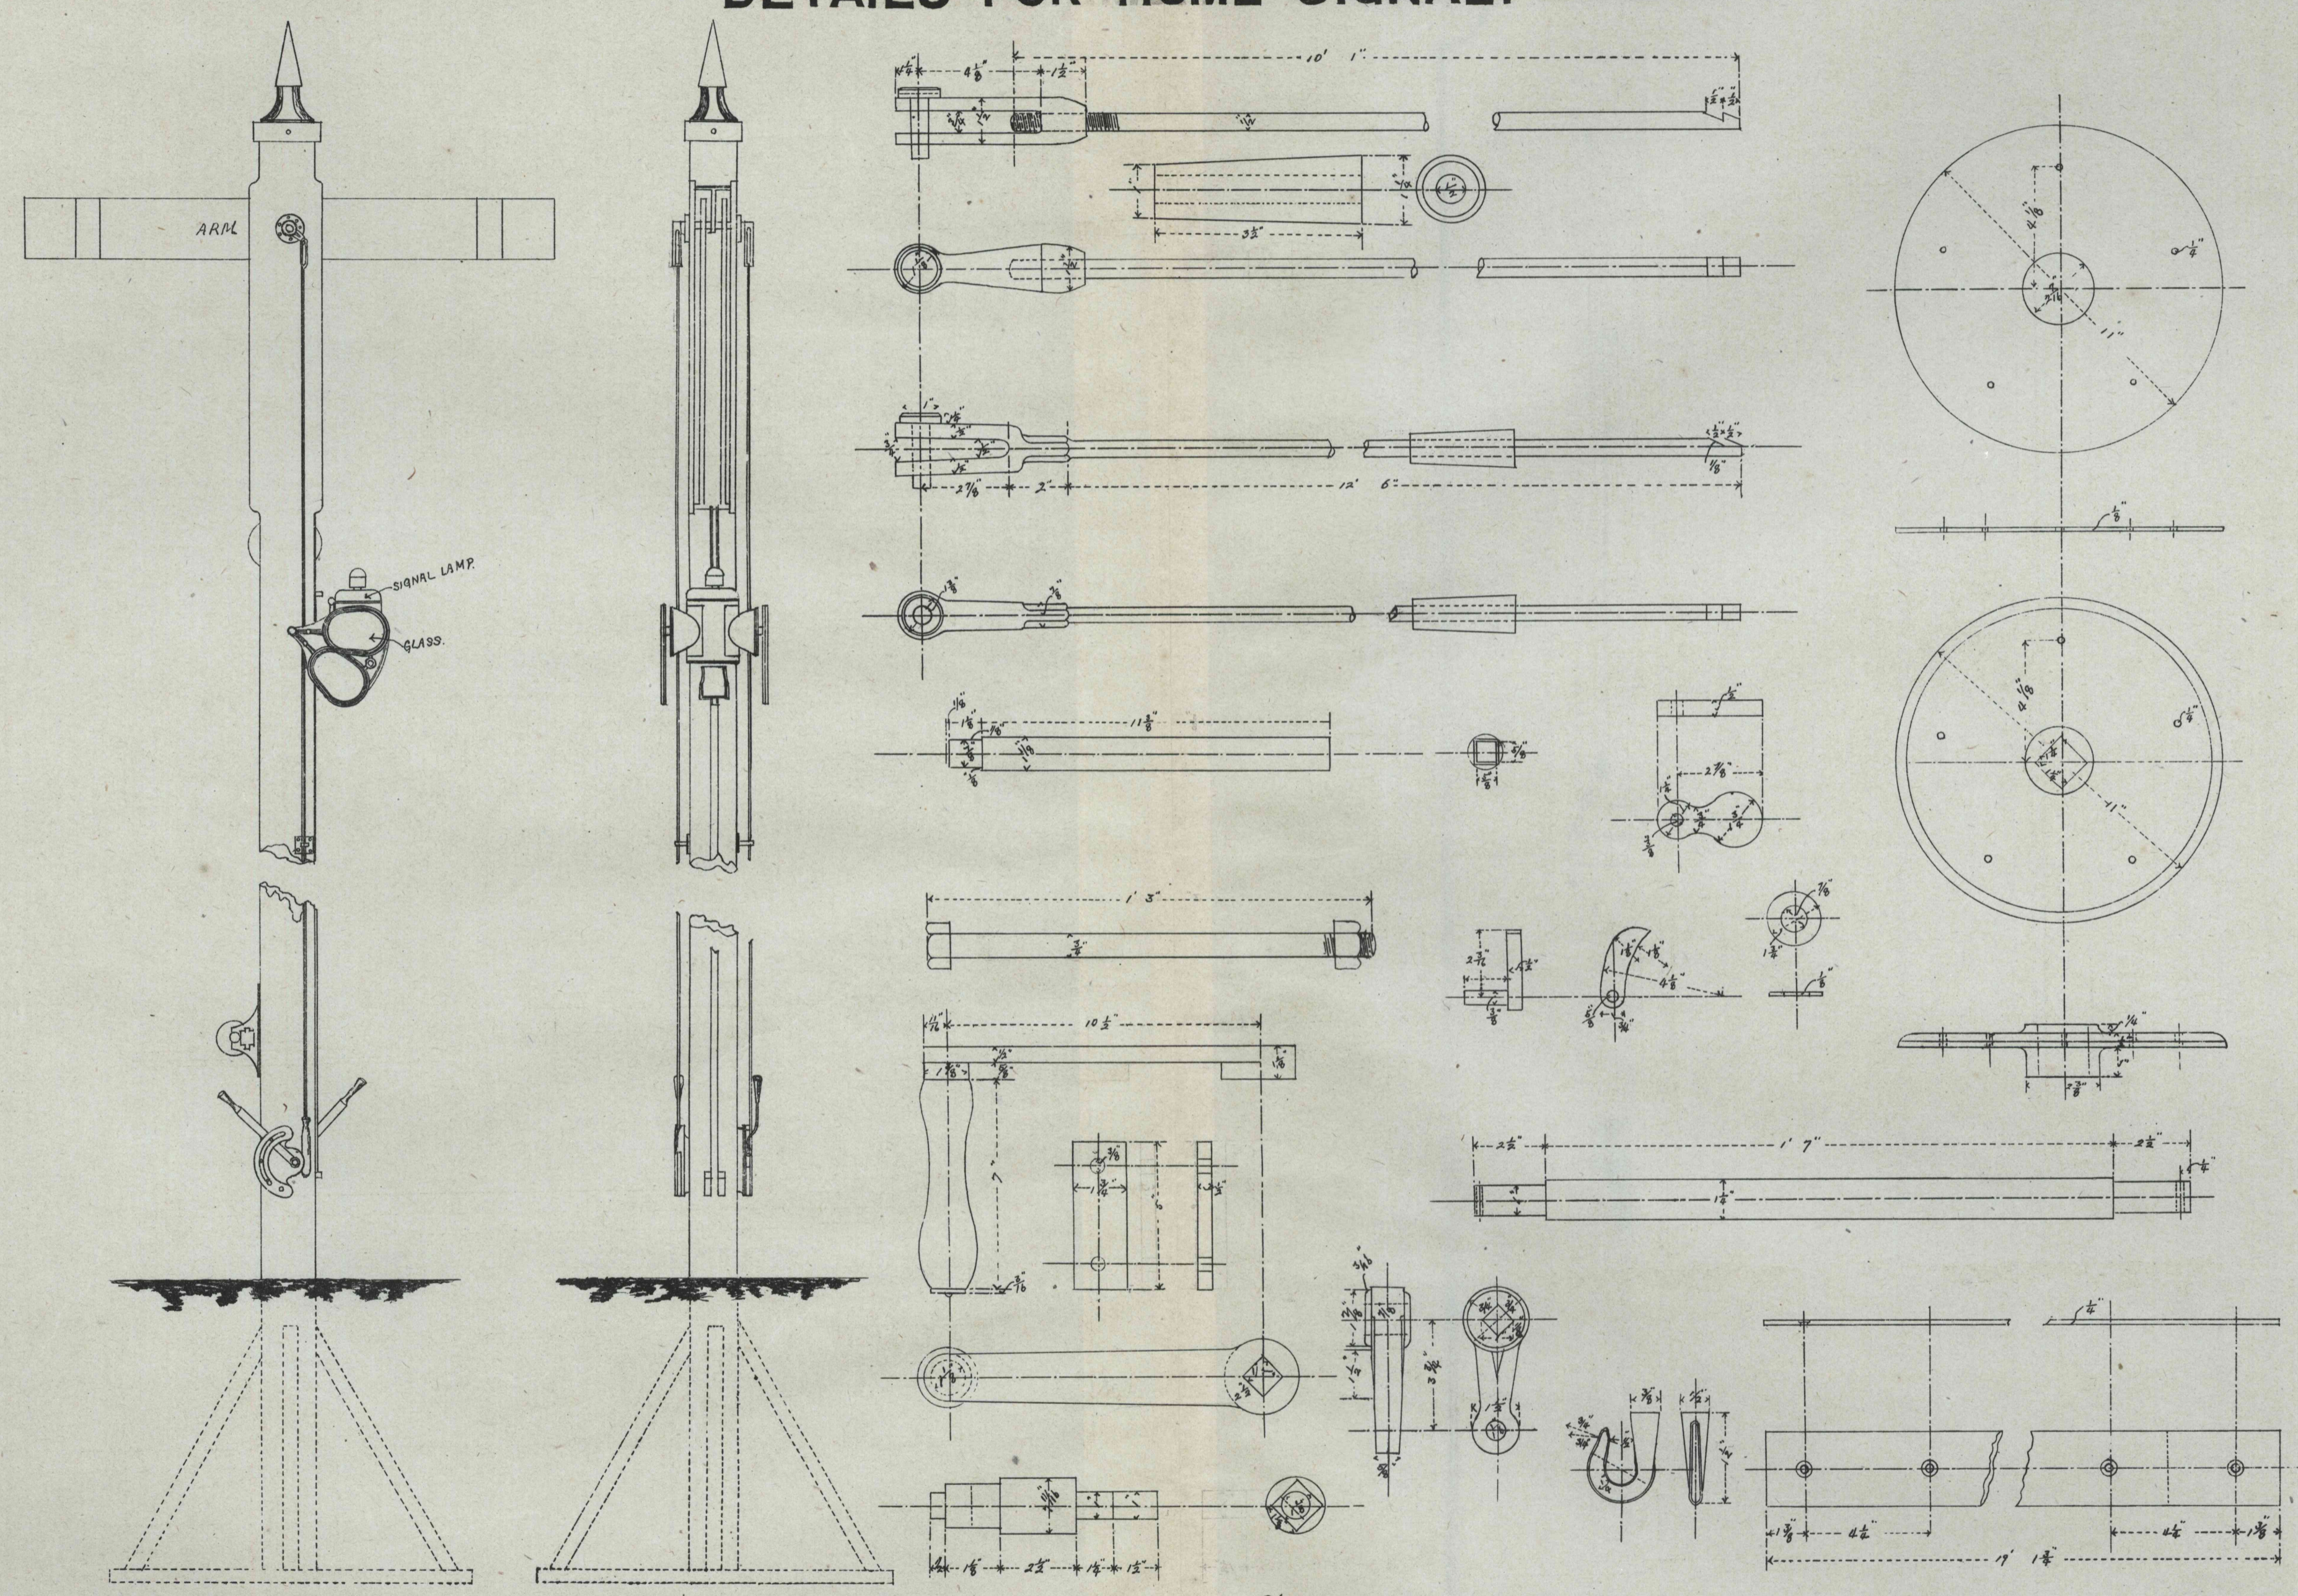

Scale 1/4 inch to 1 foot.

Scale 3 inch to 1 foot.

R. Uchida.