


STAND-PIPE AT YOKOGAWA STATION.

Scale 1 foot to an inch.

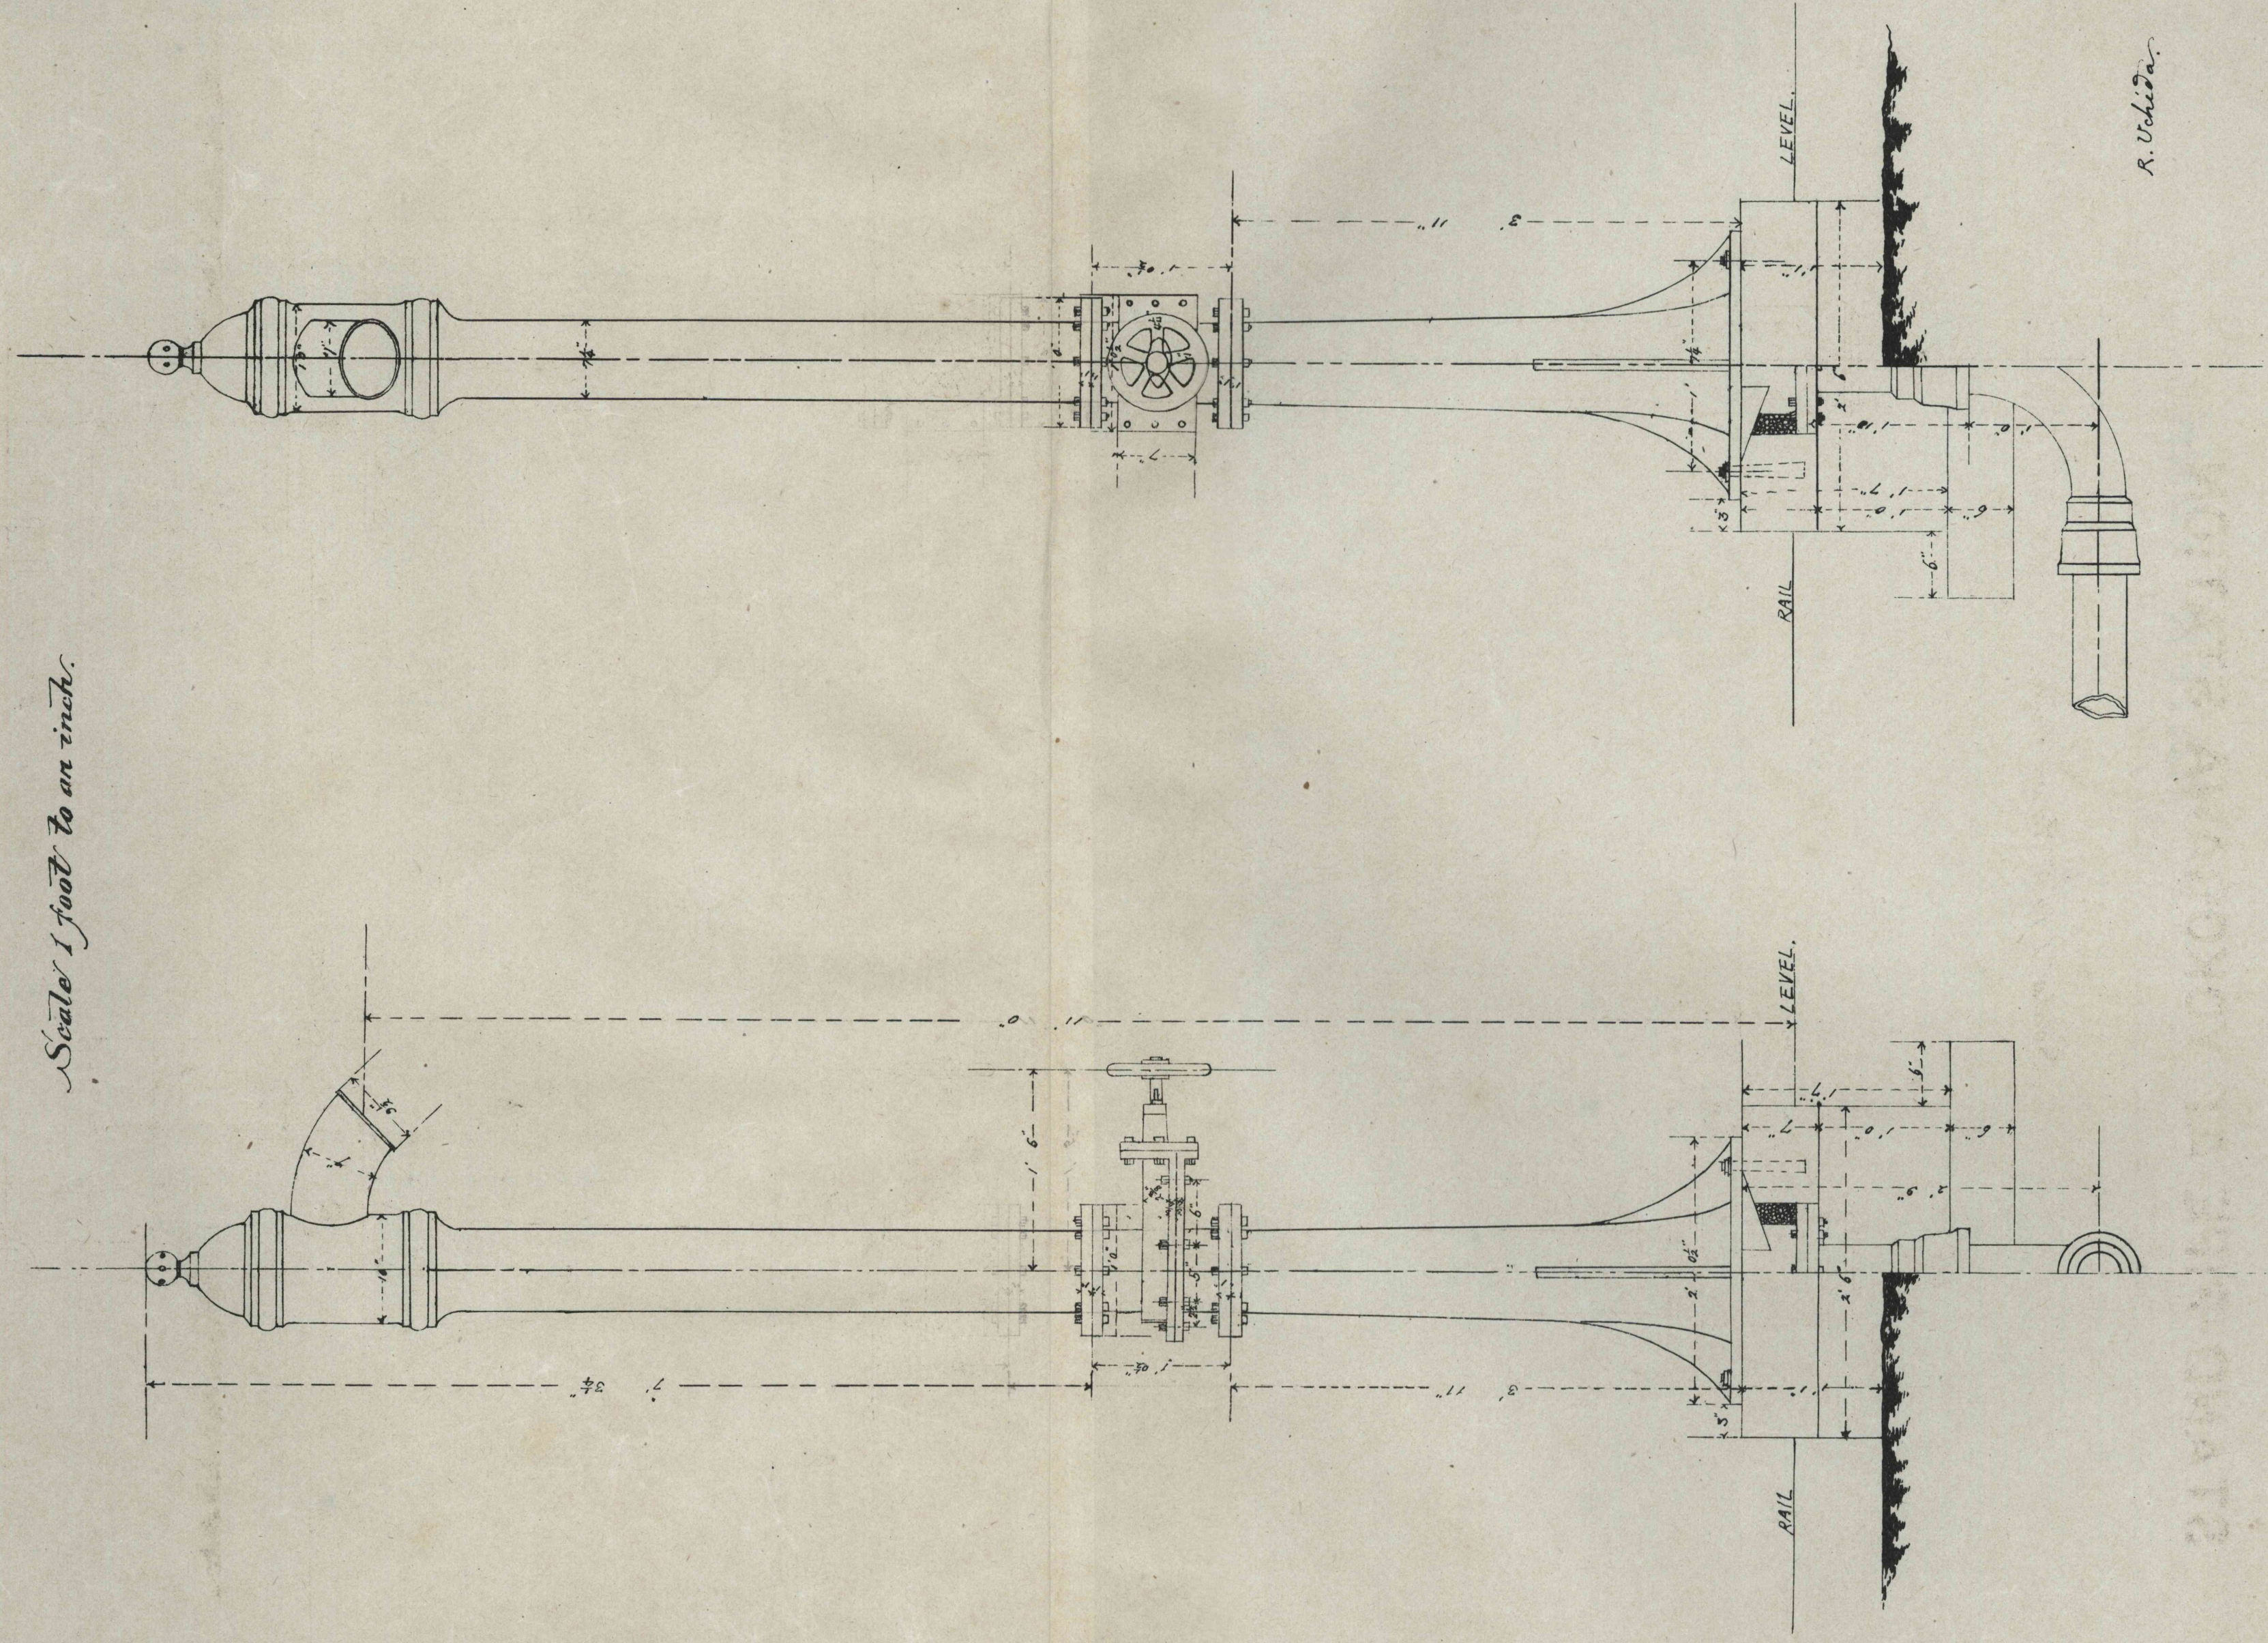

R. Uchida.

STAND-PIPE AT YOKOGAWA STATION