


# 100 FT STEEL WARREN GIRDER.

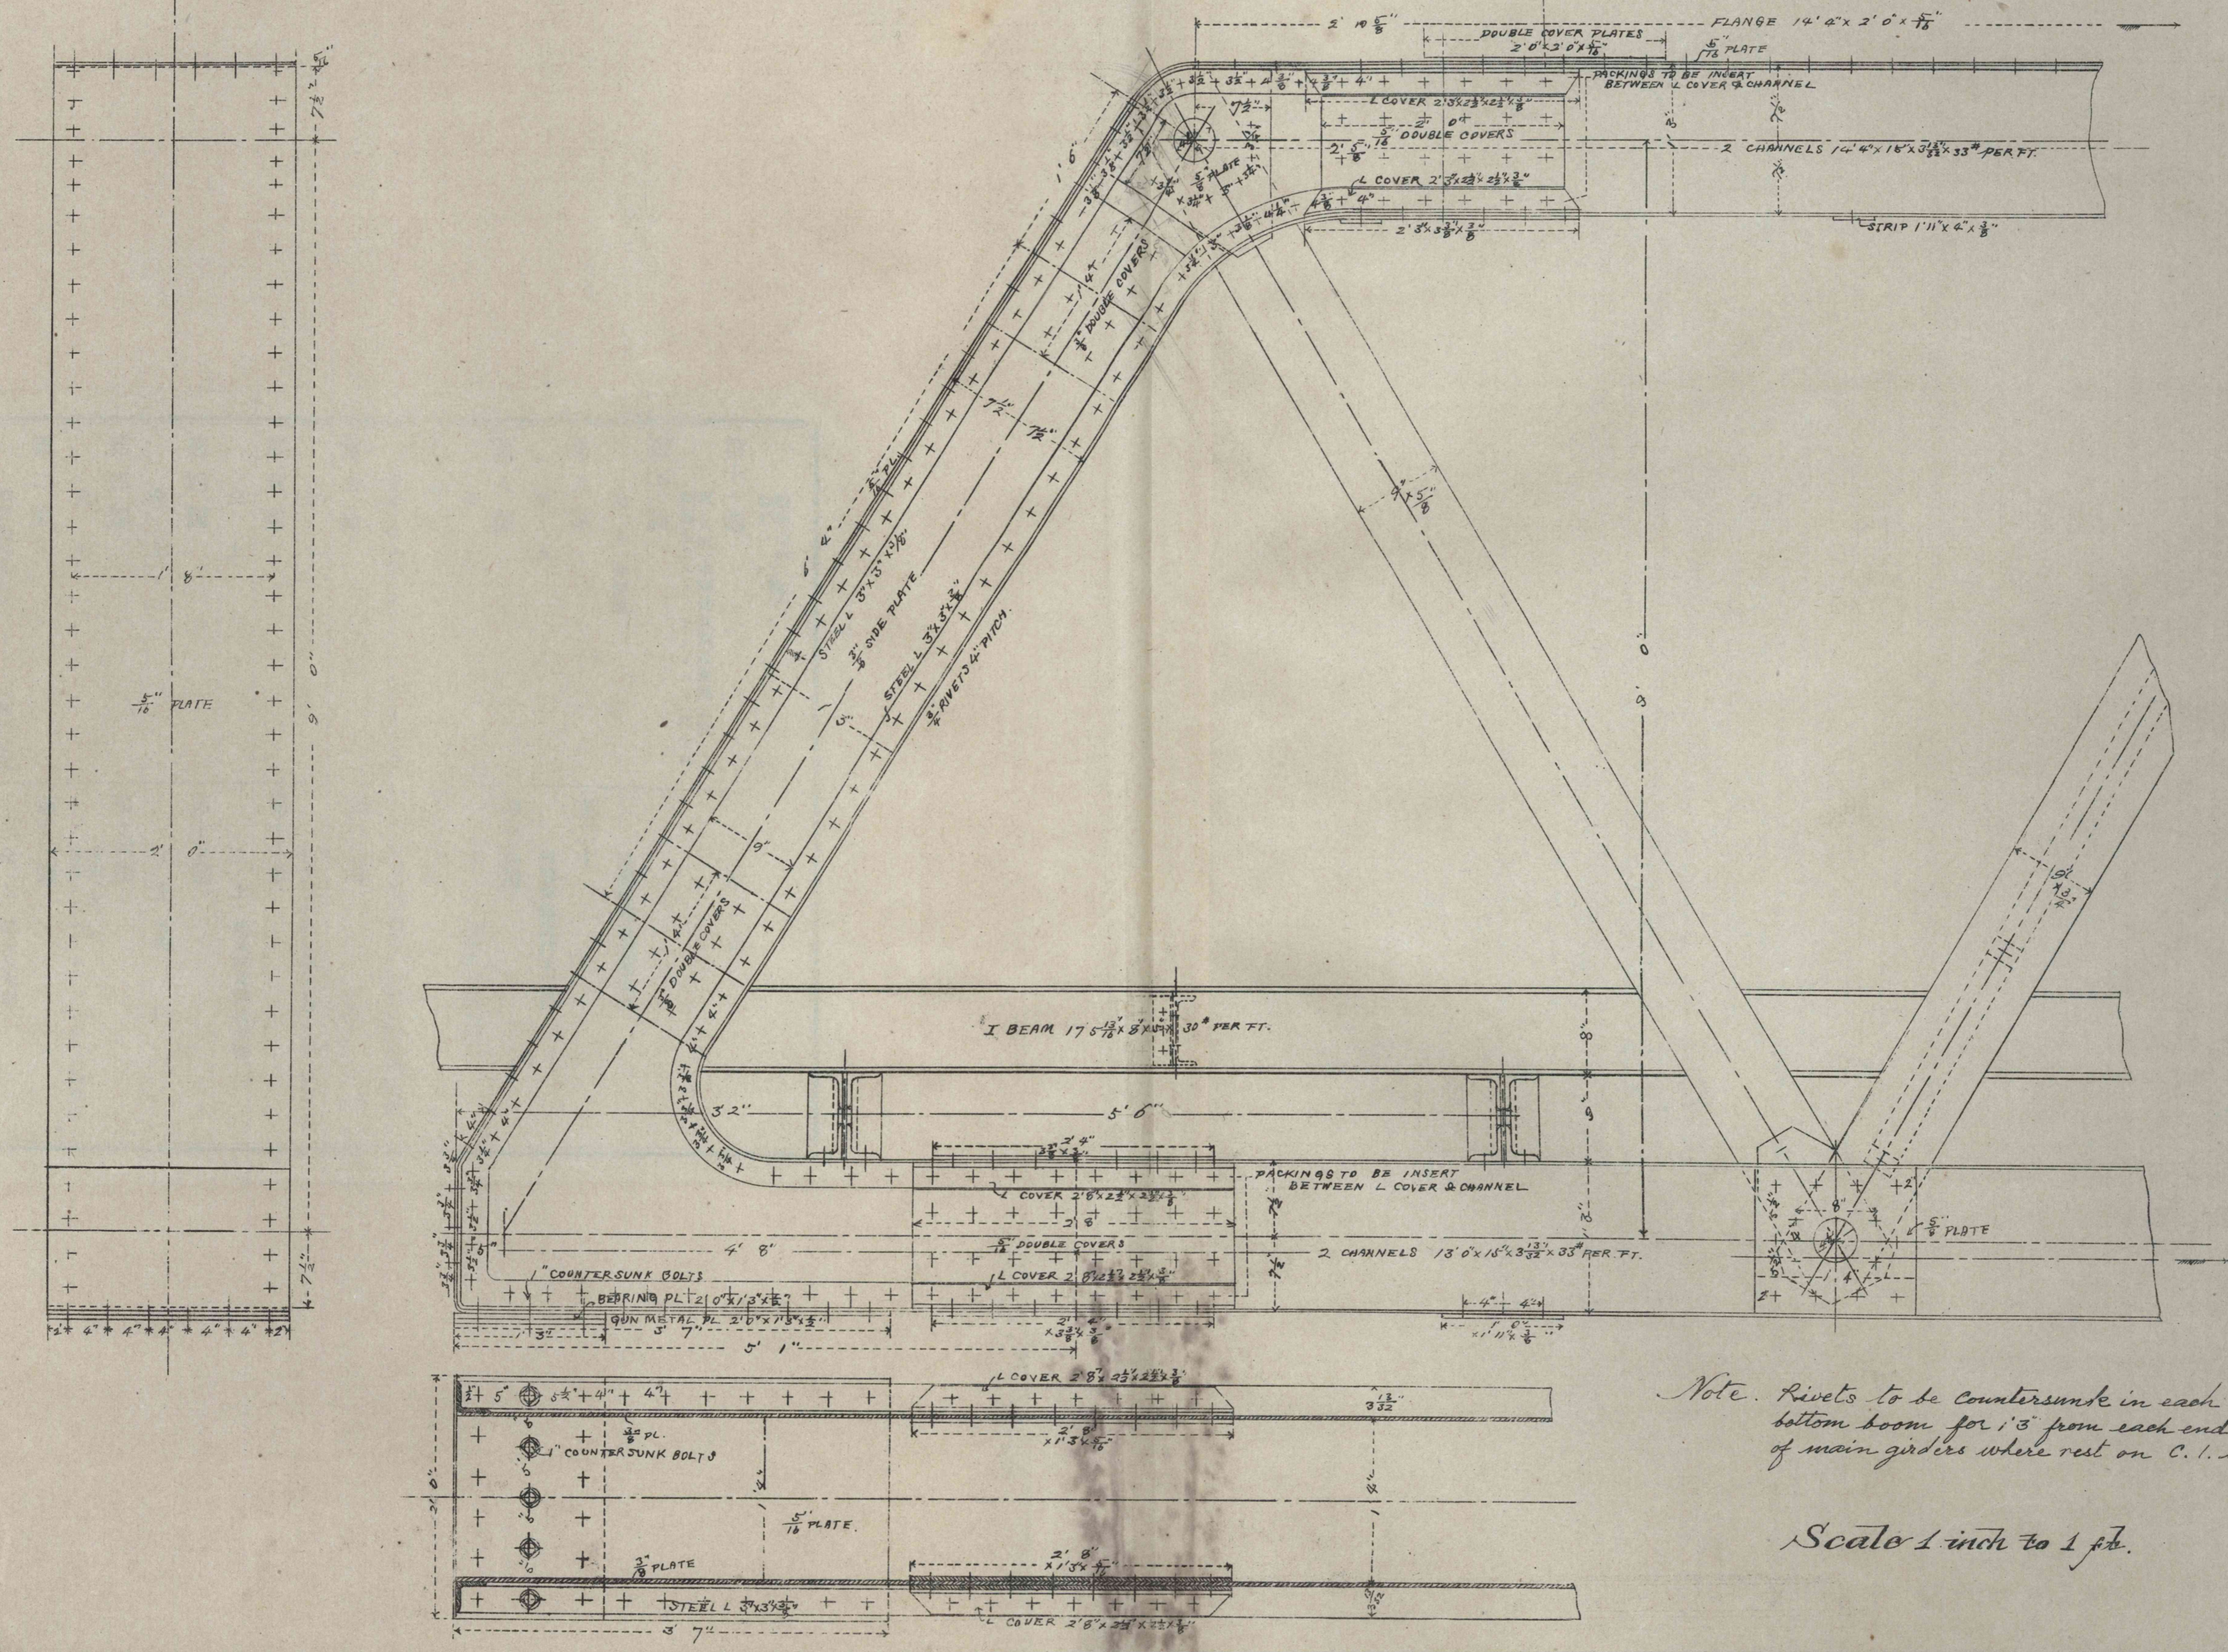

Note. Rivets to be countersunk in each bottom boom for 1/5 from each end of main girders where rest on C. I. bed plates

Scale 1 inch to 1 ft.