

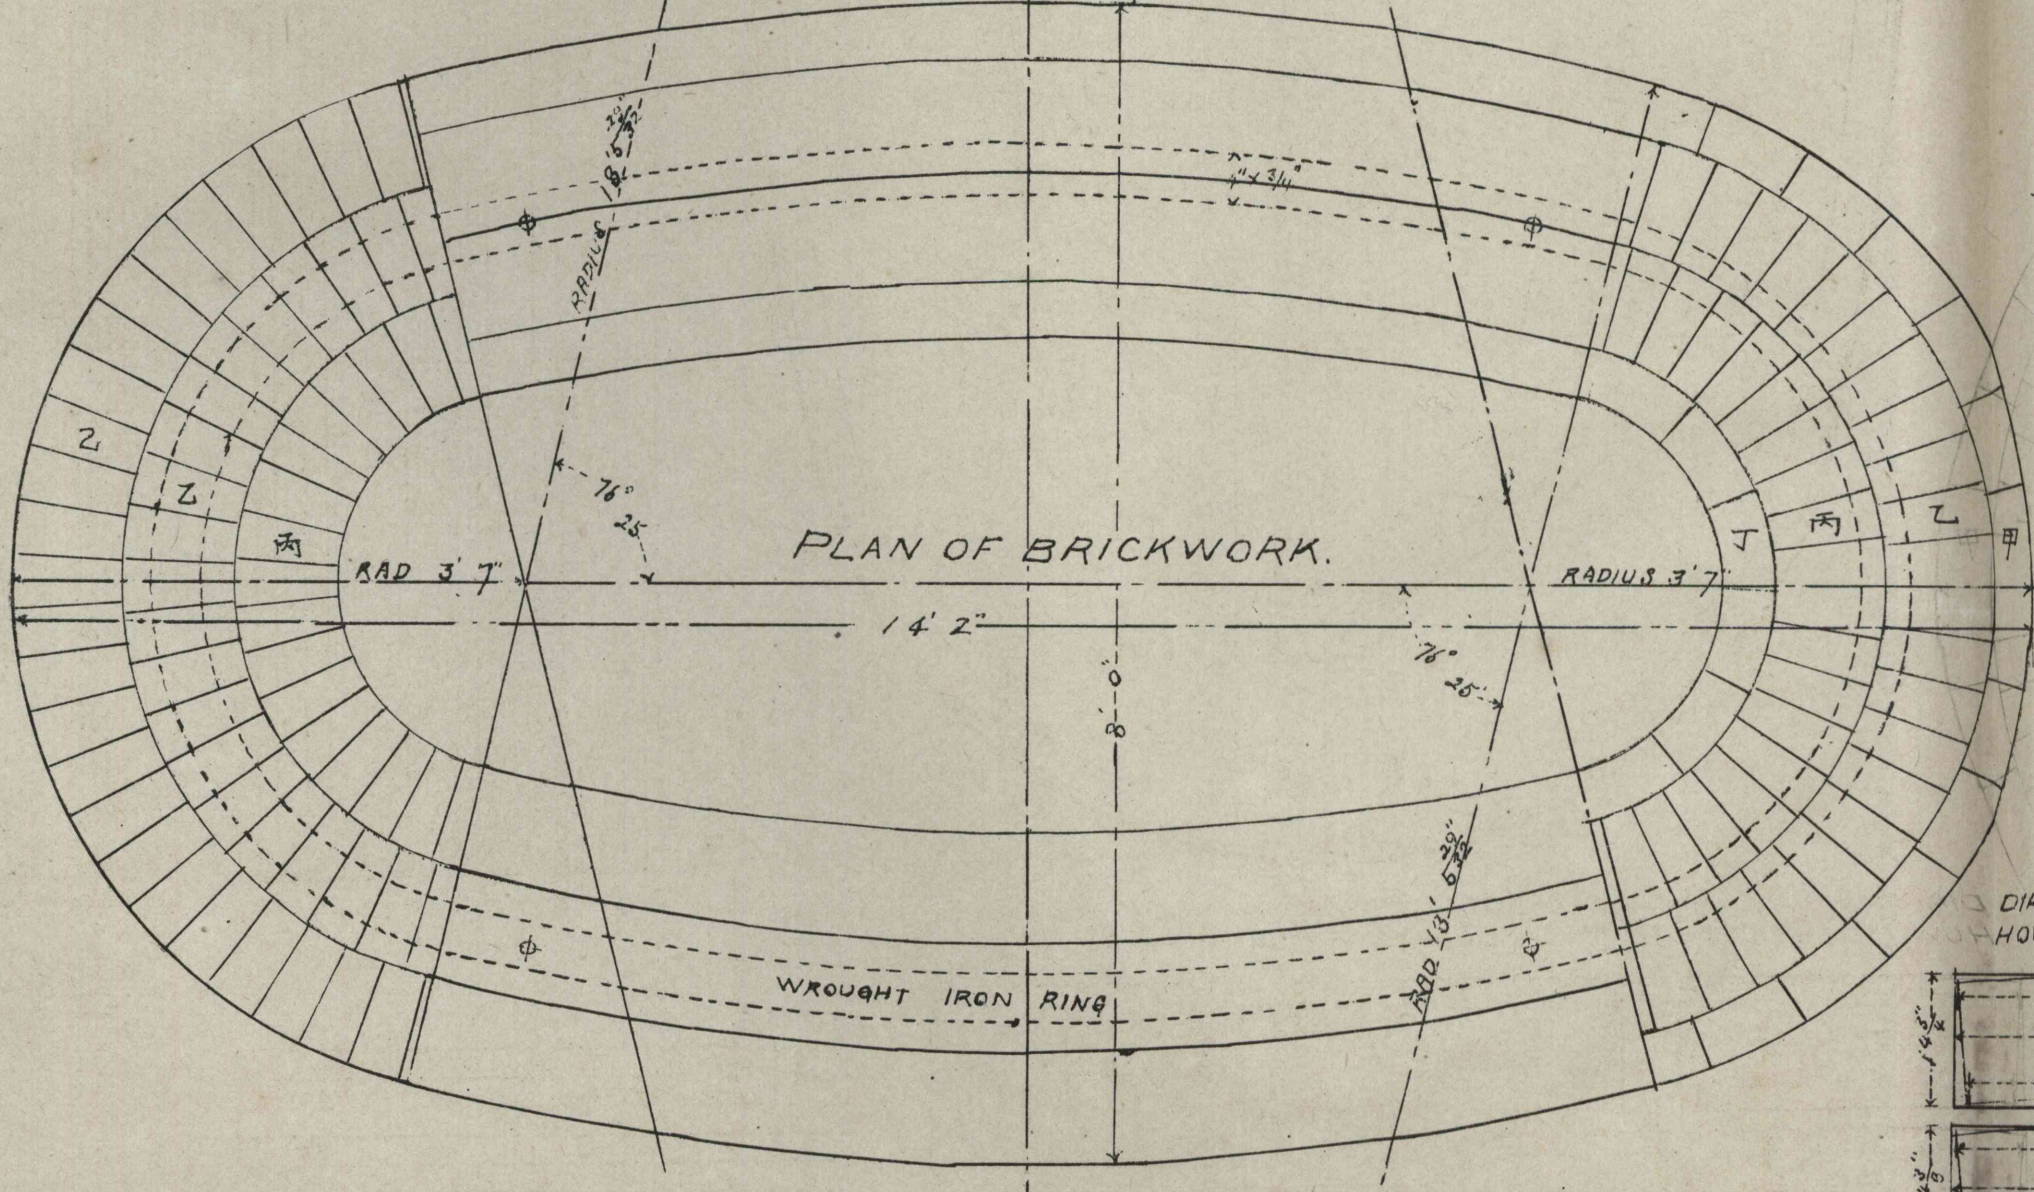


# BRICKWOR & CURB SHOE FOR SMALL ELLIPTICAL WELL.

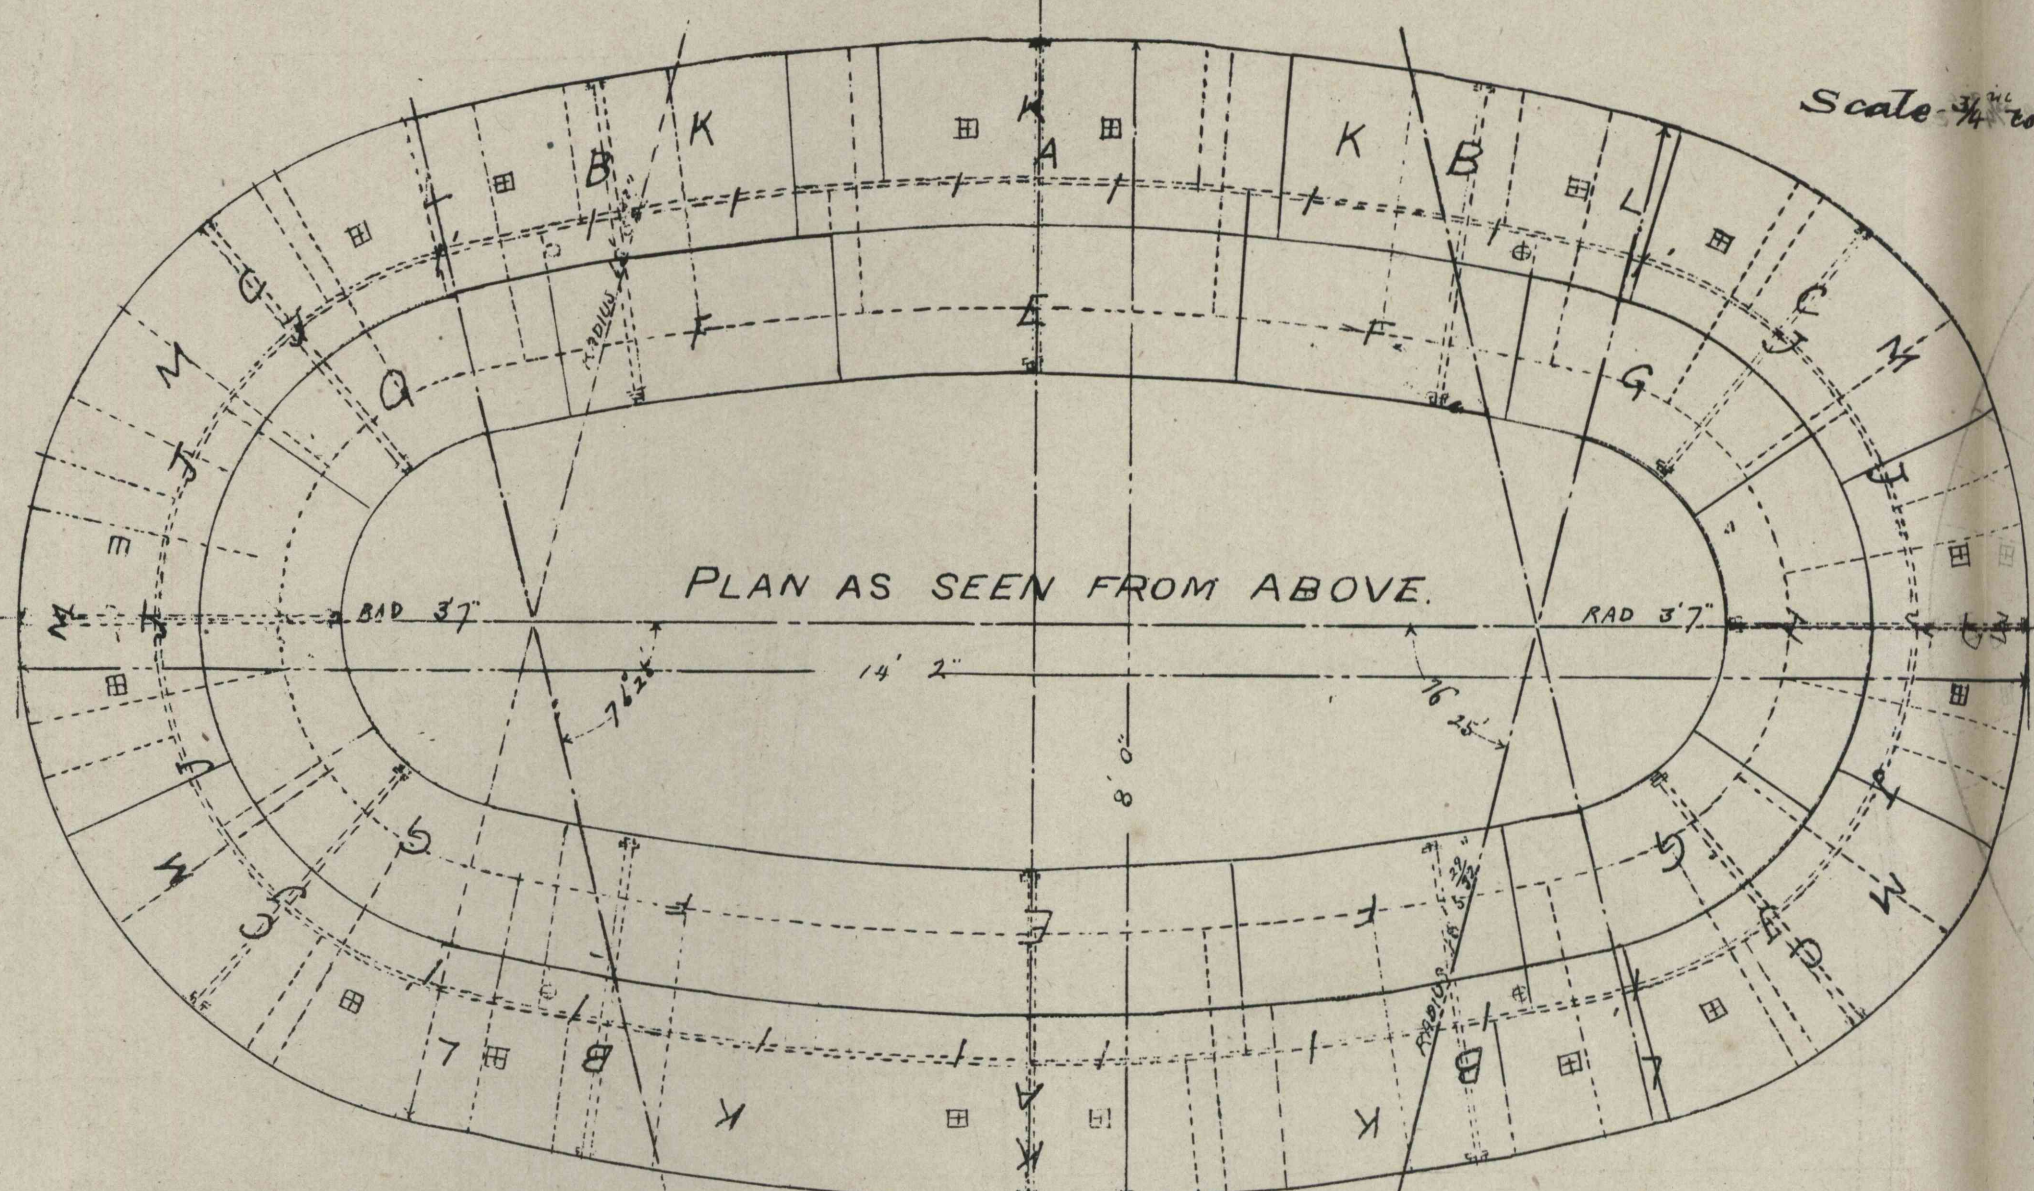

DRUCKS.	NET NUMBERS FOR 1 FOOT DEEP OF ONE WELL.	GROSS NUMBERS INCLUDING ALLOWANCE FOR WASTE.
甲	62	70
乙	326	380
丙	188	185
丁	29	32
总物	540	705

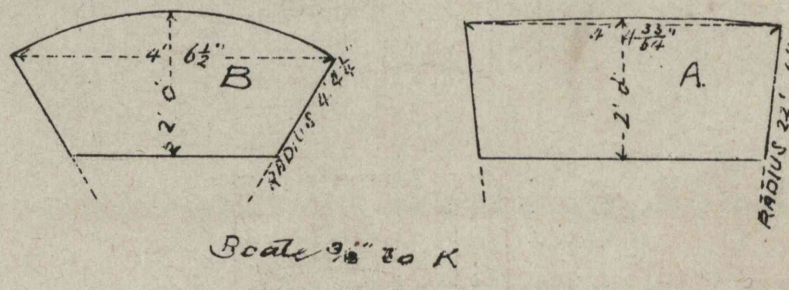

Scale 3/8" = 1 ft.



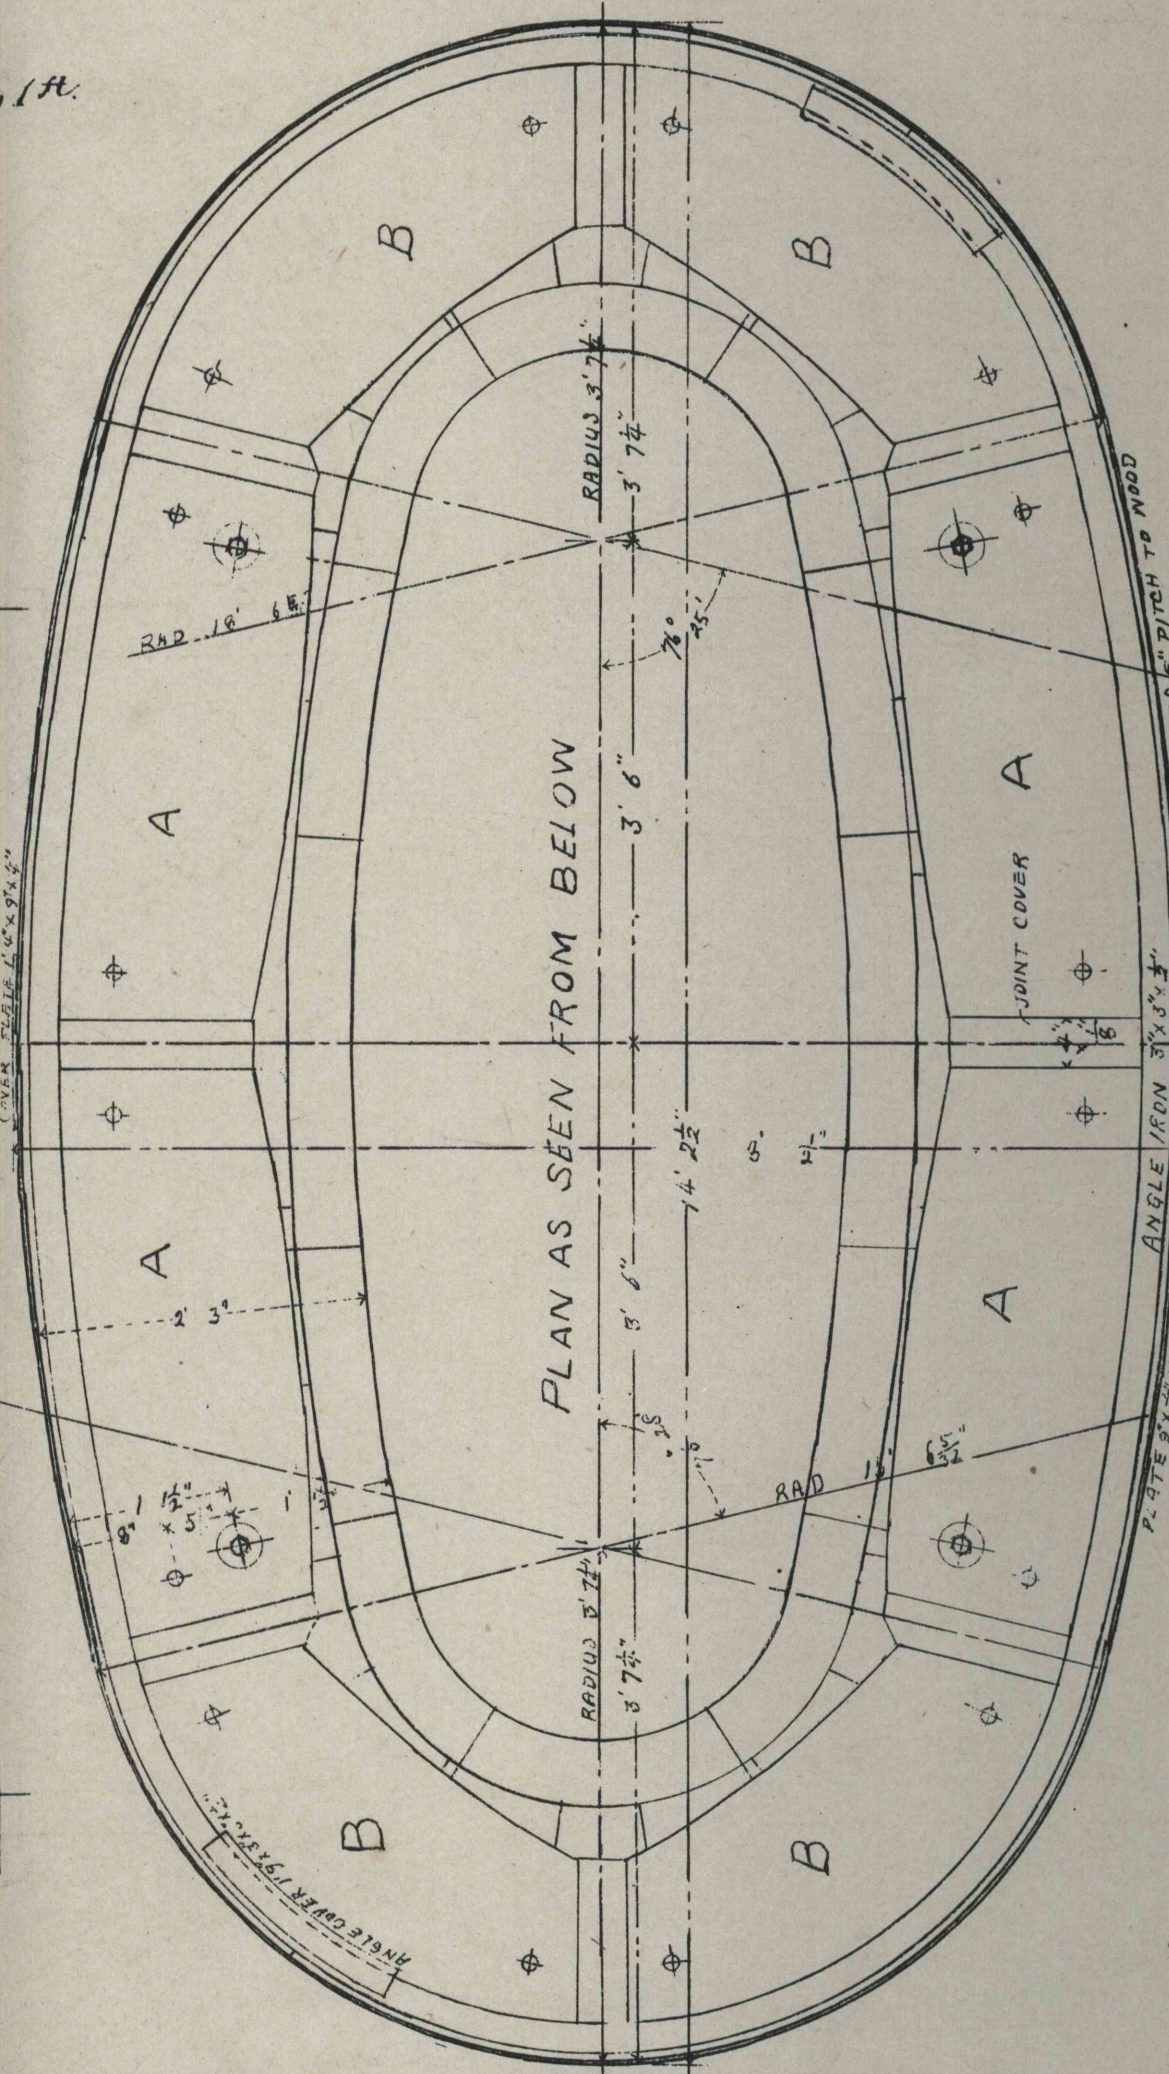


DIAGRAM OF RADIATED PIECES OF WOOD SHEWING HOW THEY CAN BE CUT FROM SQDARE TIMBERS.

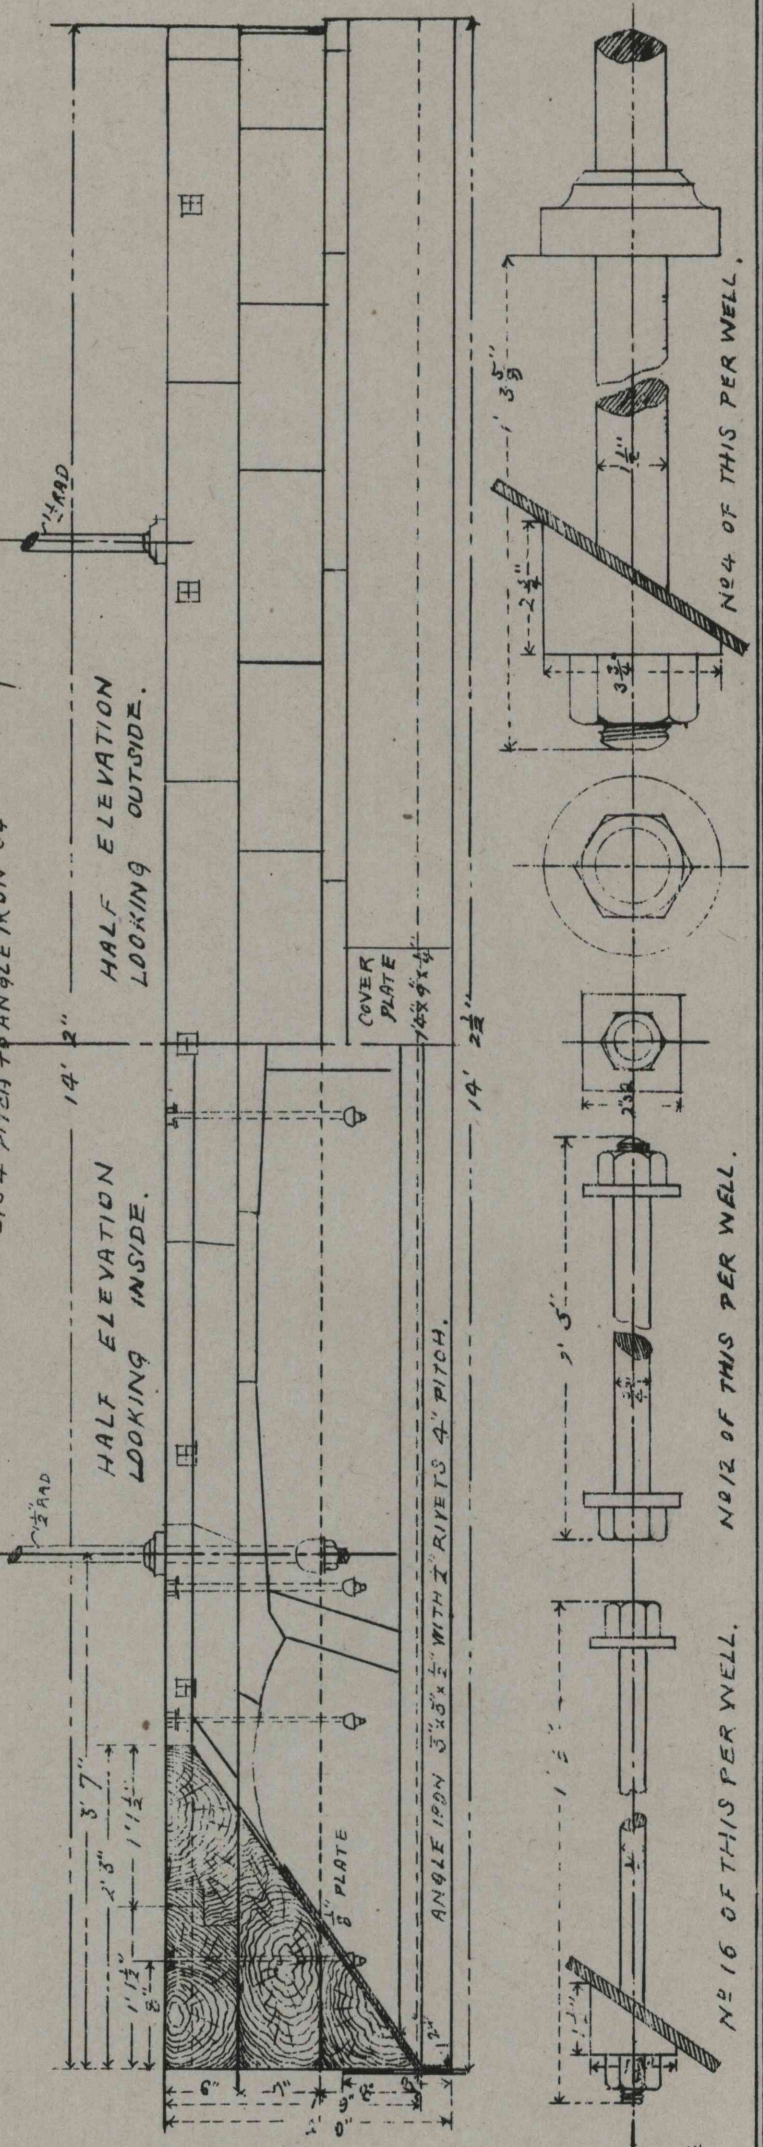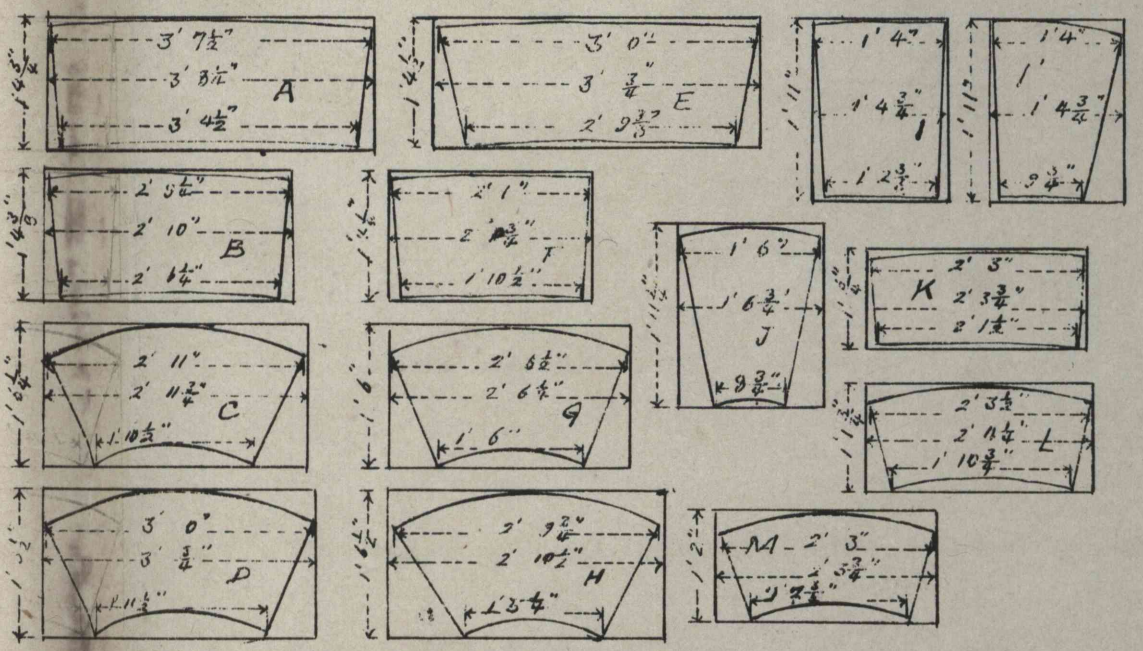

NO	MARKS PLAN	GROSS DIMENSION.		
		LENGTH.	WIDTH.	THICKNESS.
TOP ROW				
2	A	3' 5 1/2"	1' 4 1/2"	7/8"
2	B	2' 10"	1' 4 1/2"	"
4	C	2' 11 1/2"	1' 4 1/2"	"
2	D	3' 11 1/2"	1' 4 1/2"	"
2	E	3' 11 1/2"	1' 4 1/2"	"
4	F	2' 11 1/2"	1' 4 1/2"	"
4	G	2' 11 1/2"	1' 4 1/2"	"
2	H	2' 11 1/2"	1' 4 1/2"	"
MIDDLE ROW				
2	I	1' 4 1/2"	1' 11"	7/8"
2	J	1' 4 1/2"	1' 11"	"
10	J	1' 6 1/2"	1' 11"	"
BOTTOM ROW				
6	K	2' 5 1/2"	1' 3 1/2"	5/8"
4	L	2' 5 1/2"	1' 3 1/2"	"
6	M	2' 7"	1' 2"	"

NO 16 OF THIS PER WELL. NO 12 OF THIS PER WELL. NO 4 OF THIS PER WELL.