

12 FT CIRCULAR WELL.




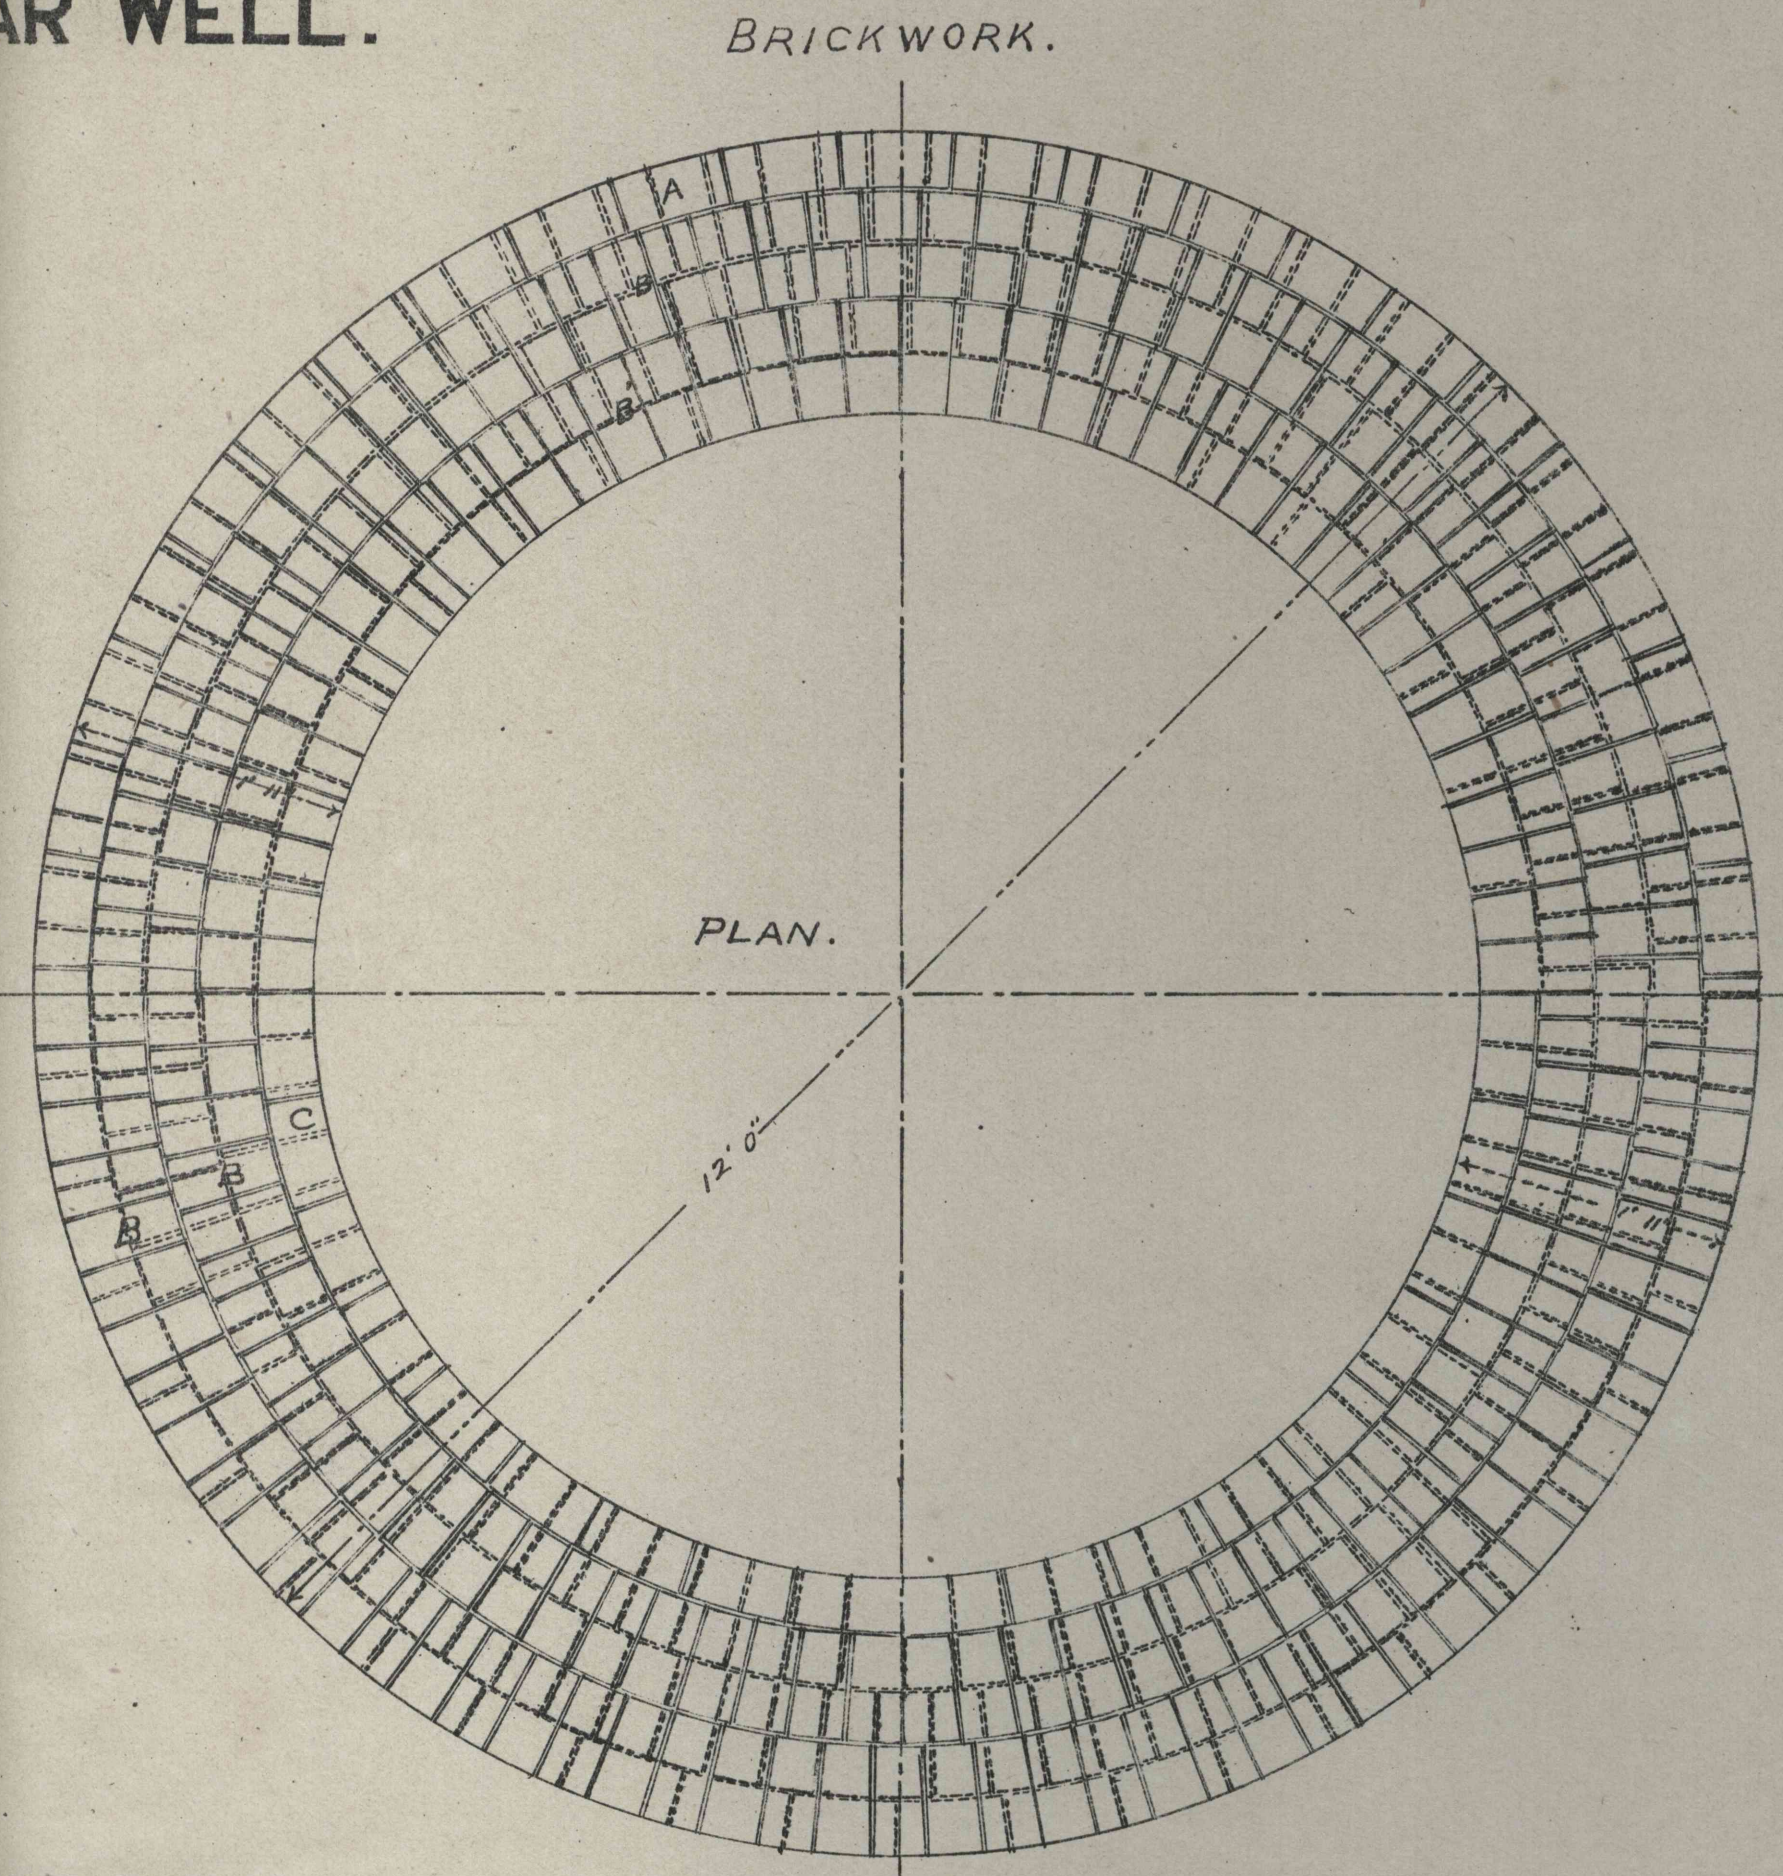


DIAGRAM OF RADIATED PIECES OF WOOD.
SHOWING HOW THEY CAN BE CUT FROM SQUARE TIMBERS.

SCHEDULE OF TIMBERS FOR ONE WELL.			
NUMBER	MARKS	GROSS DIMENSIONS.	
		LENGTH	WIDTH, THICKNESS
TOP ROW			
3	A'	4' 10 1/2"	1' 7 1/2" 7 1/2"
9	A'	4' 0 1/2"	1' 7" 7 1/2"
MIDDLE ROW			
3	B	4' 10 1/2"	1' 5" 7 1/2"
3	B	4' 5"	1' 7" 7 1/2"
BOTTOM ROW			
3	C	4' 11"	1' 5" 7"

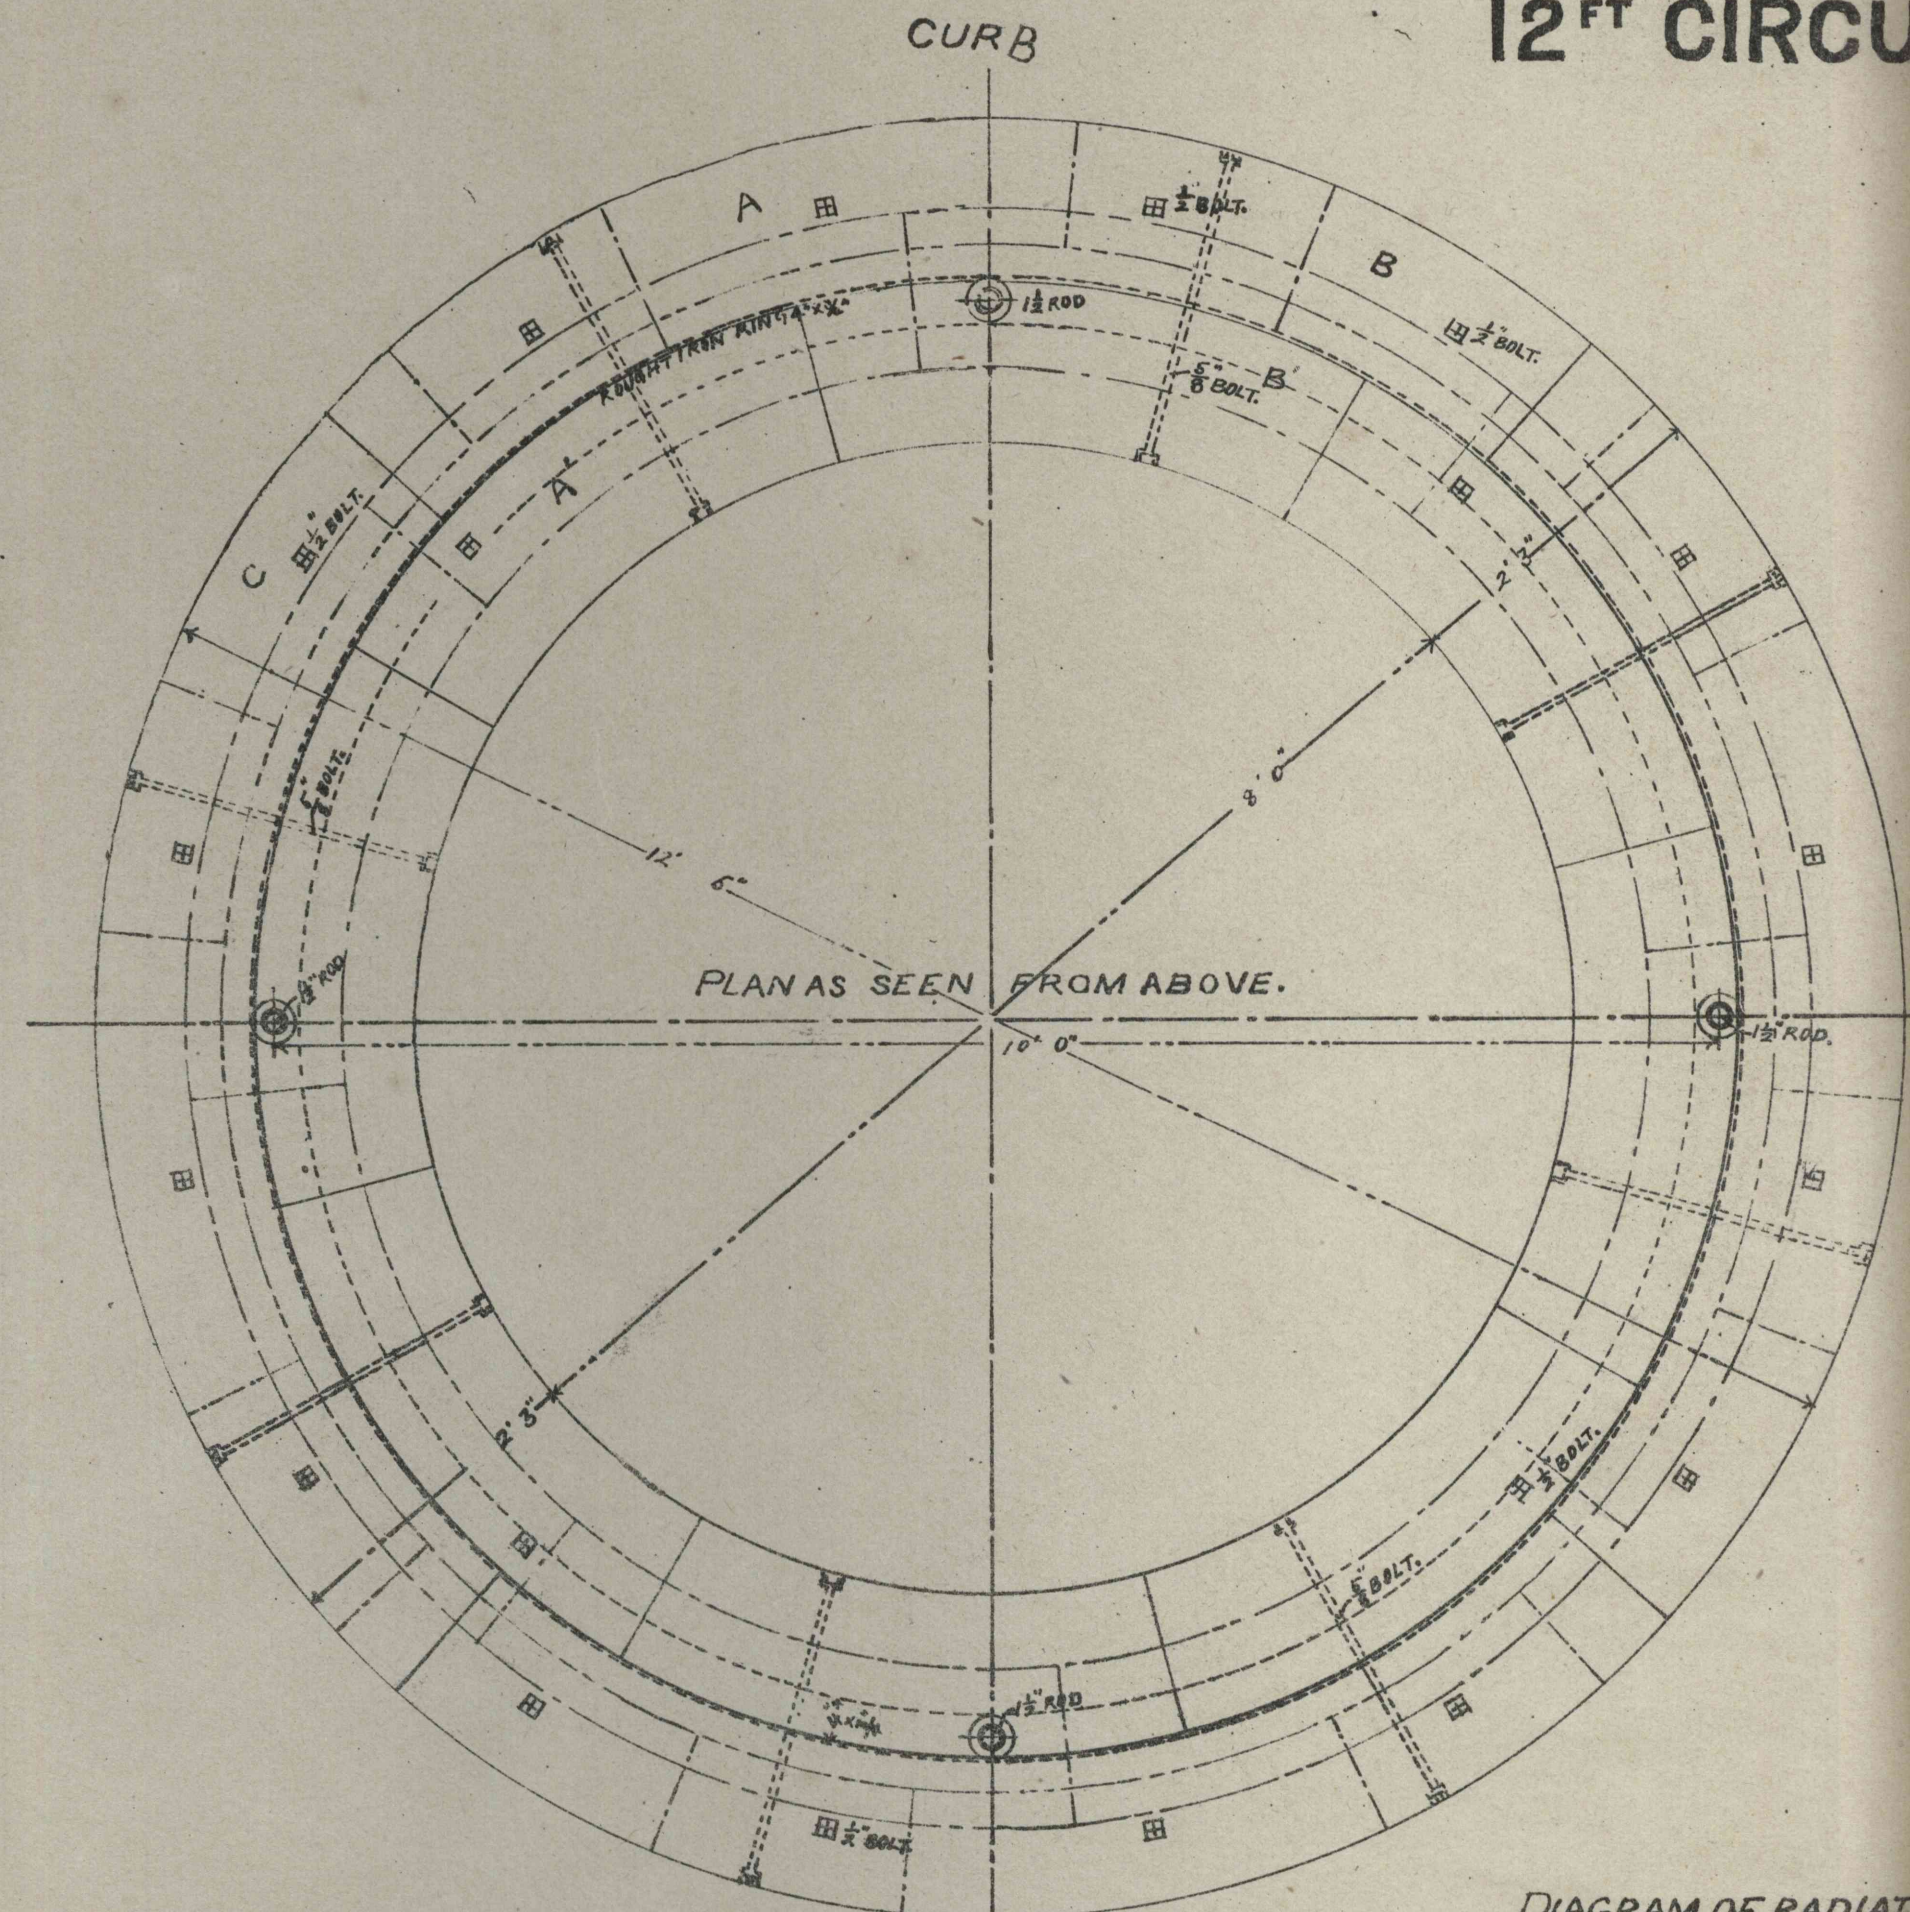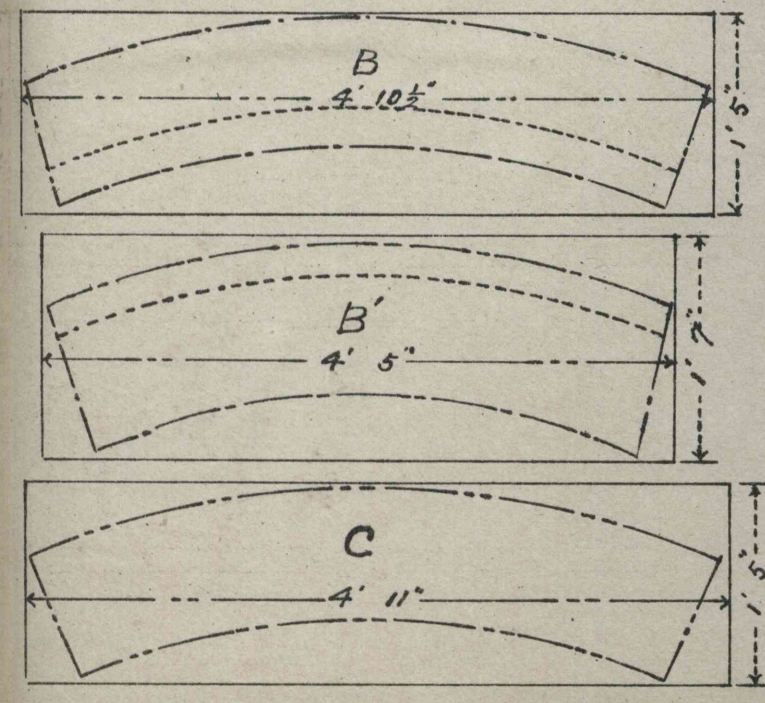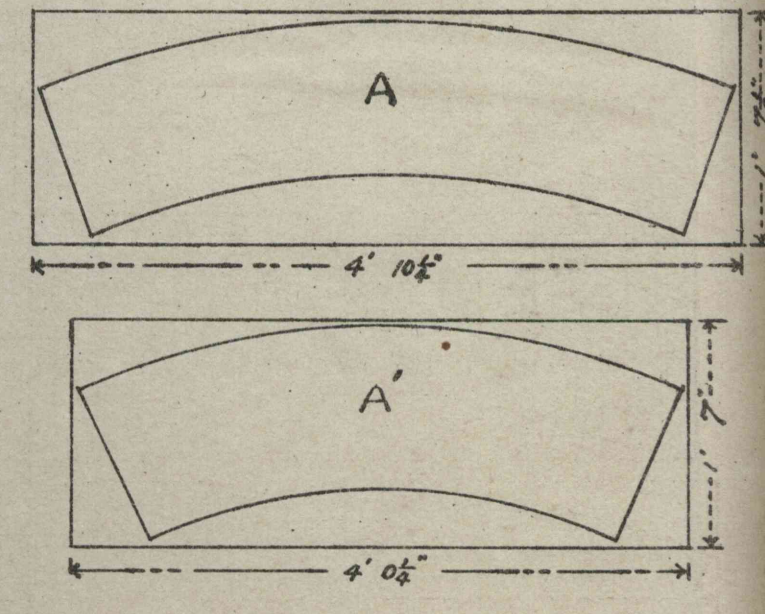

BRICKS	NET NUMBERS FOR ONE FOOT INCLUDING SPARE	
	FOR ONE FOOT INCLUDING SPARE	DEEP OF ONE FOOT INCLUDING SPARE
A	113	126
B	812	901
C	87	96

ALL BRICKS TO BE 2 1/4" THICK.