


第十四圖 (徑貳拾四呎、拾貳呎)橢圓形 ウエルカワブシユ一木割

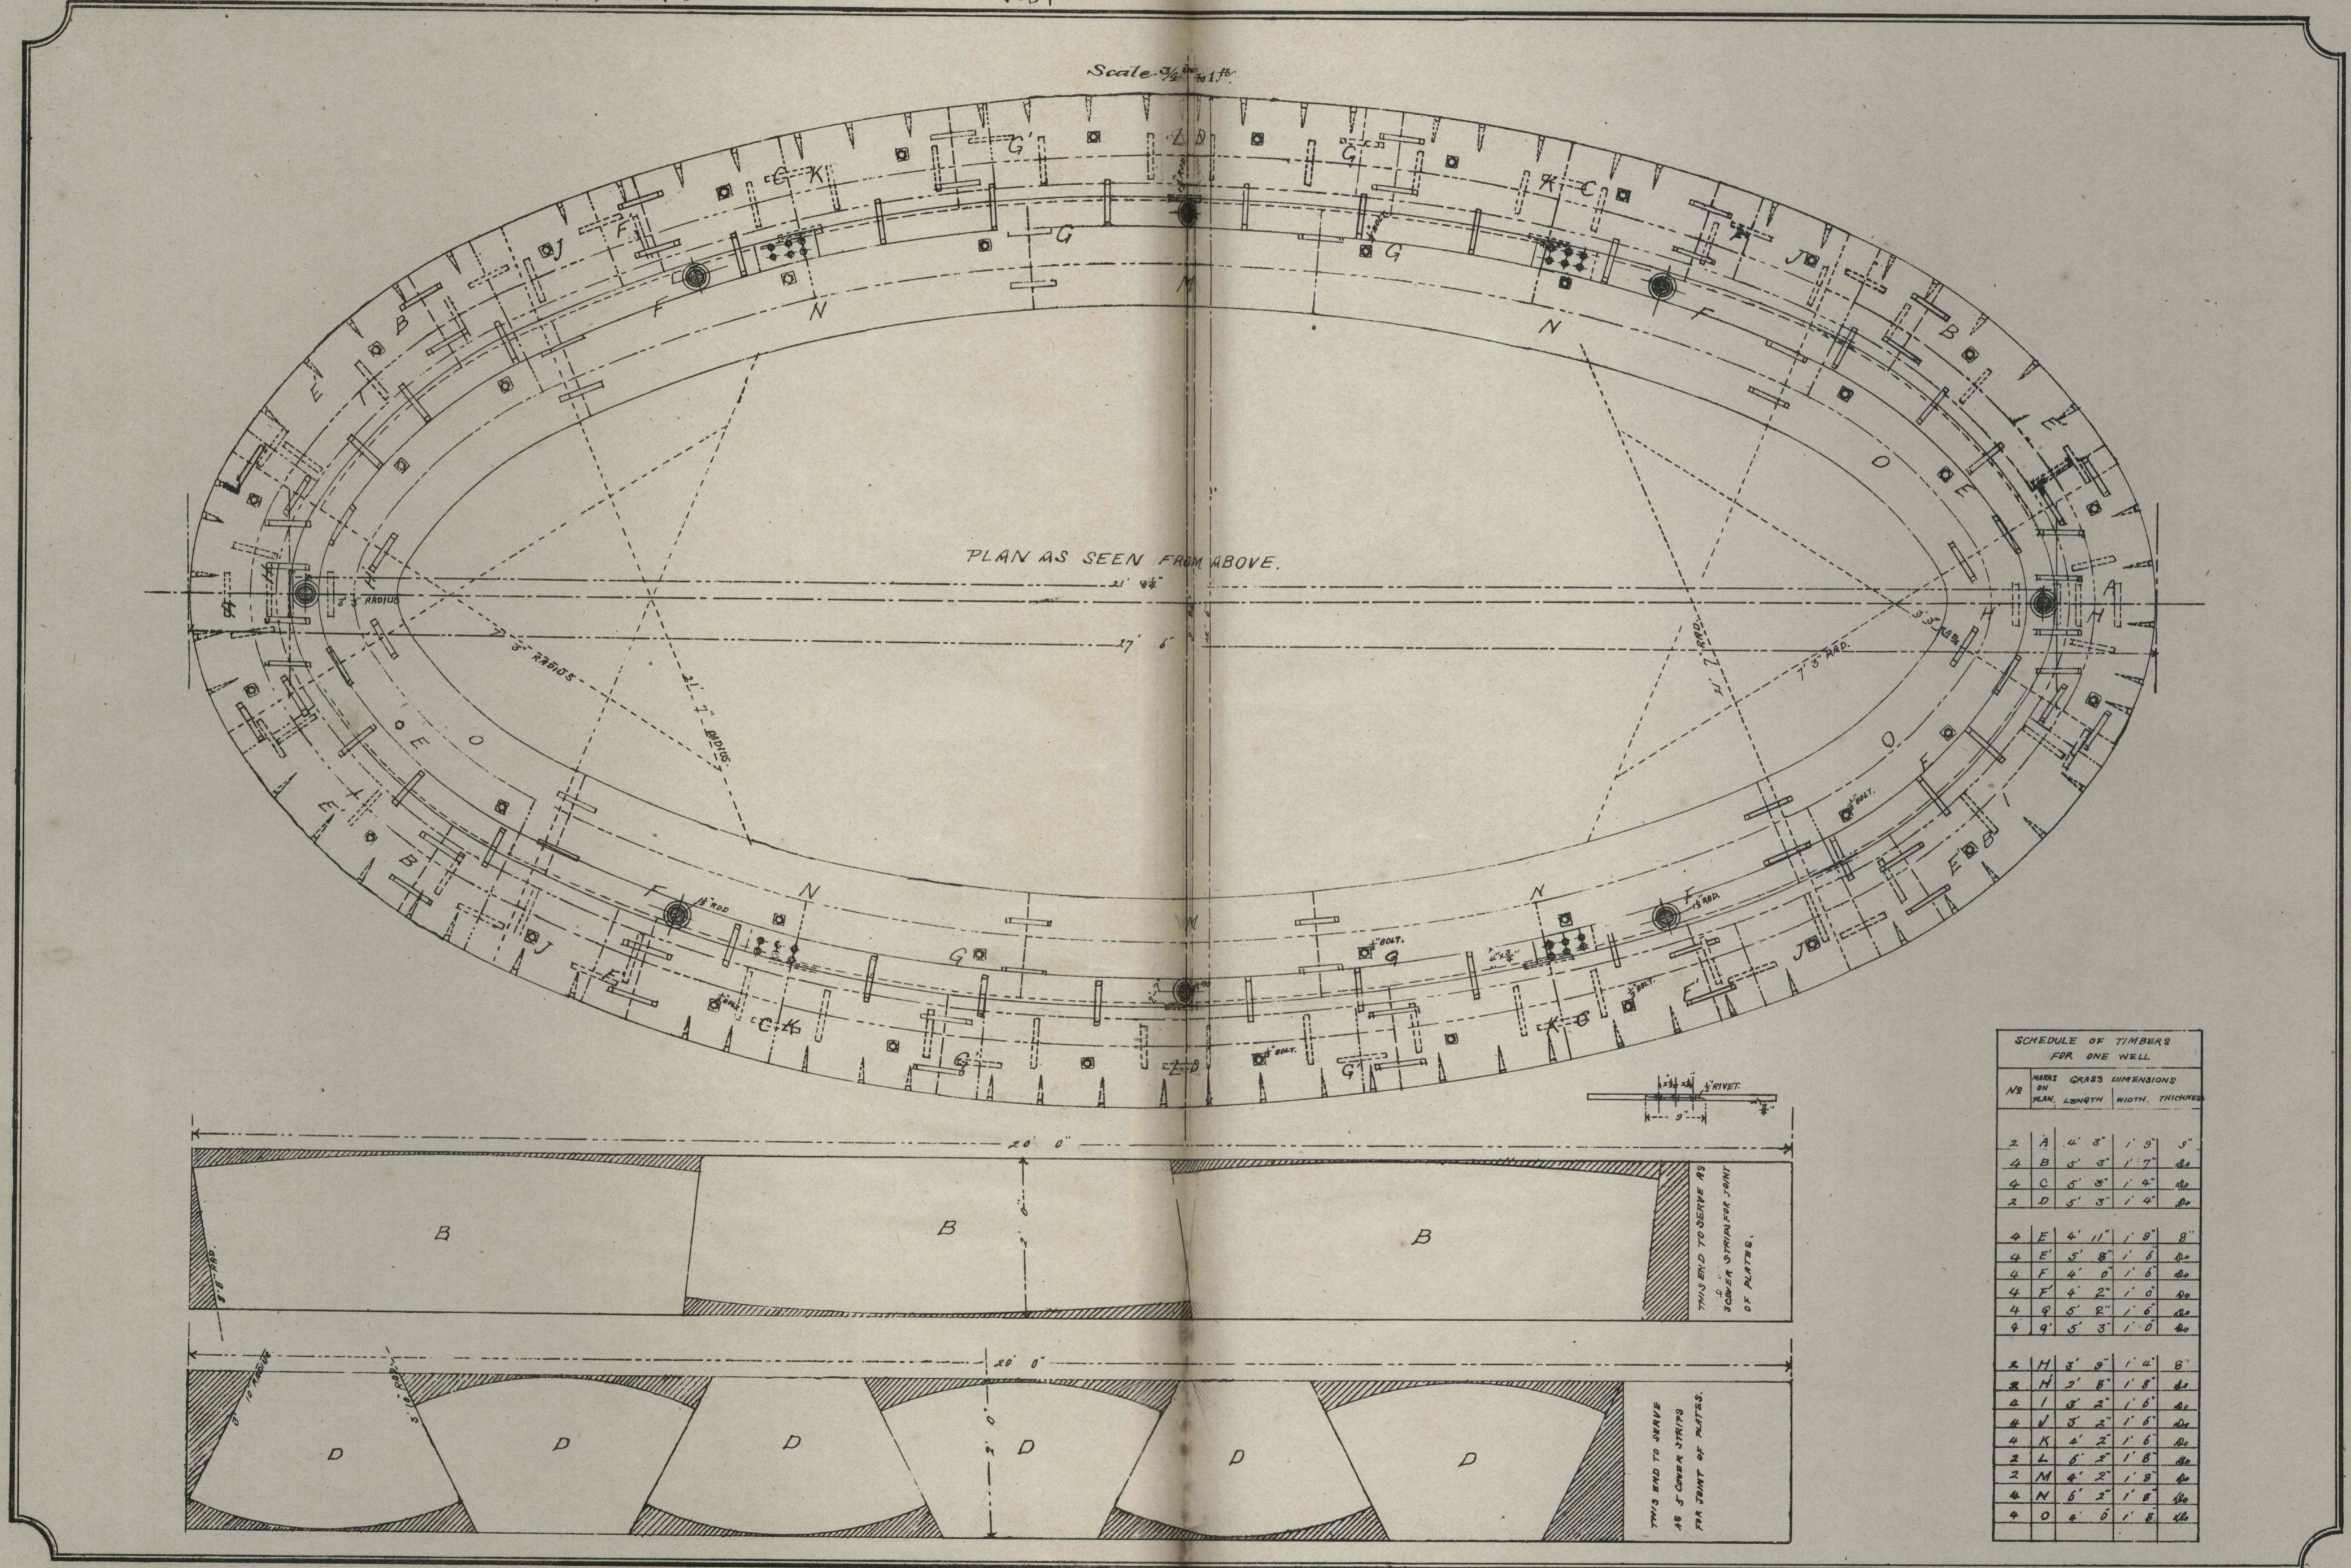

SCHEDULE OF TIMBERS FOR ONE WELL

NO.	MARK	GRASS DIMENSIONS IN PLAN	LENGTH	WIDTH	THICKNESS
2	A	4' 3"	1' 9"	3"	
4	B	5' 3"	1' 7"	4"	
4	C	5' 3"	1' 4"	4"	
2	D	5' 3"	1' 4"	4"	
4	E	4' 11"	1' 8"	8"	
4	E	5' 8"	1' 6"	4"	
4	F	4' 0"	1' 6"	4"	
4	F	4' 2"	1' 6"	4"	
4	G	5' 2"	1' 6"	4"	
4	G	5' 3"	1' 6"	4"	
2	H	5' 8"	1' 4"	8"	
2	H	5' 8"	1' 8"	4"	
2	I	5' 2"	1' 6"	4"	
4	V	5' 2"	1' 6"	4"	
4	K	4' 2"	1' 6"	4"	
2	L	6' 2"	1' 6"	4"	
2	M	4' 2"	1' 8"	4"	
4	N	5' 3"	1' 8"	4"	
4	O	4' 0"	1' 8"	4"	

