


USUI RAILWAY. ARCH CENTRES FOR VIADUCT OVER USUI GAWA. (60 FT CLEAR SPAN.)

ELEVATION.

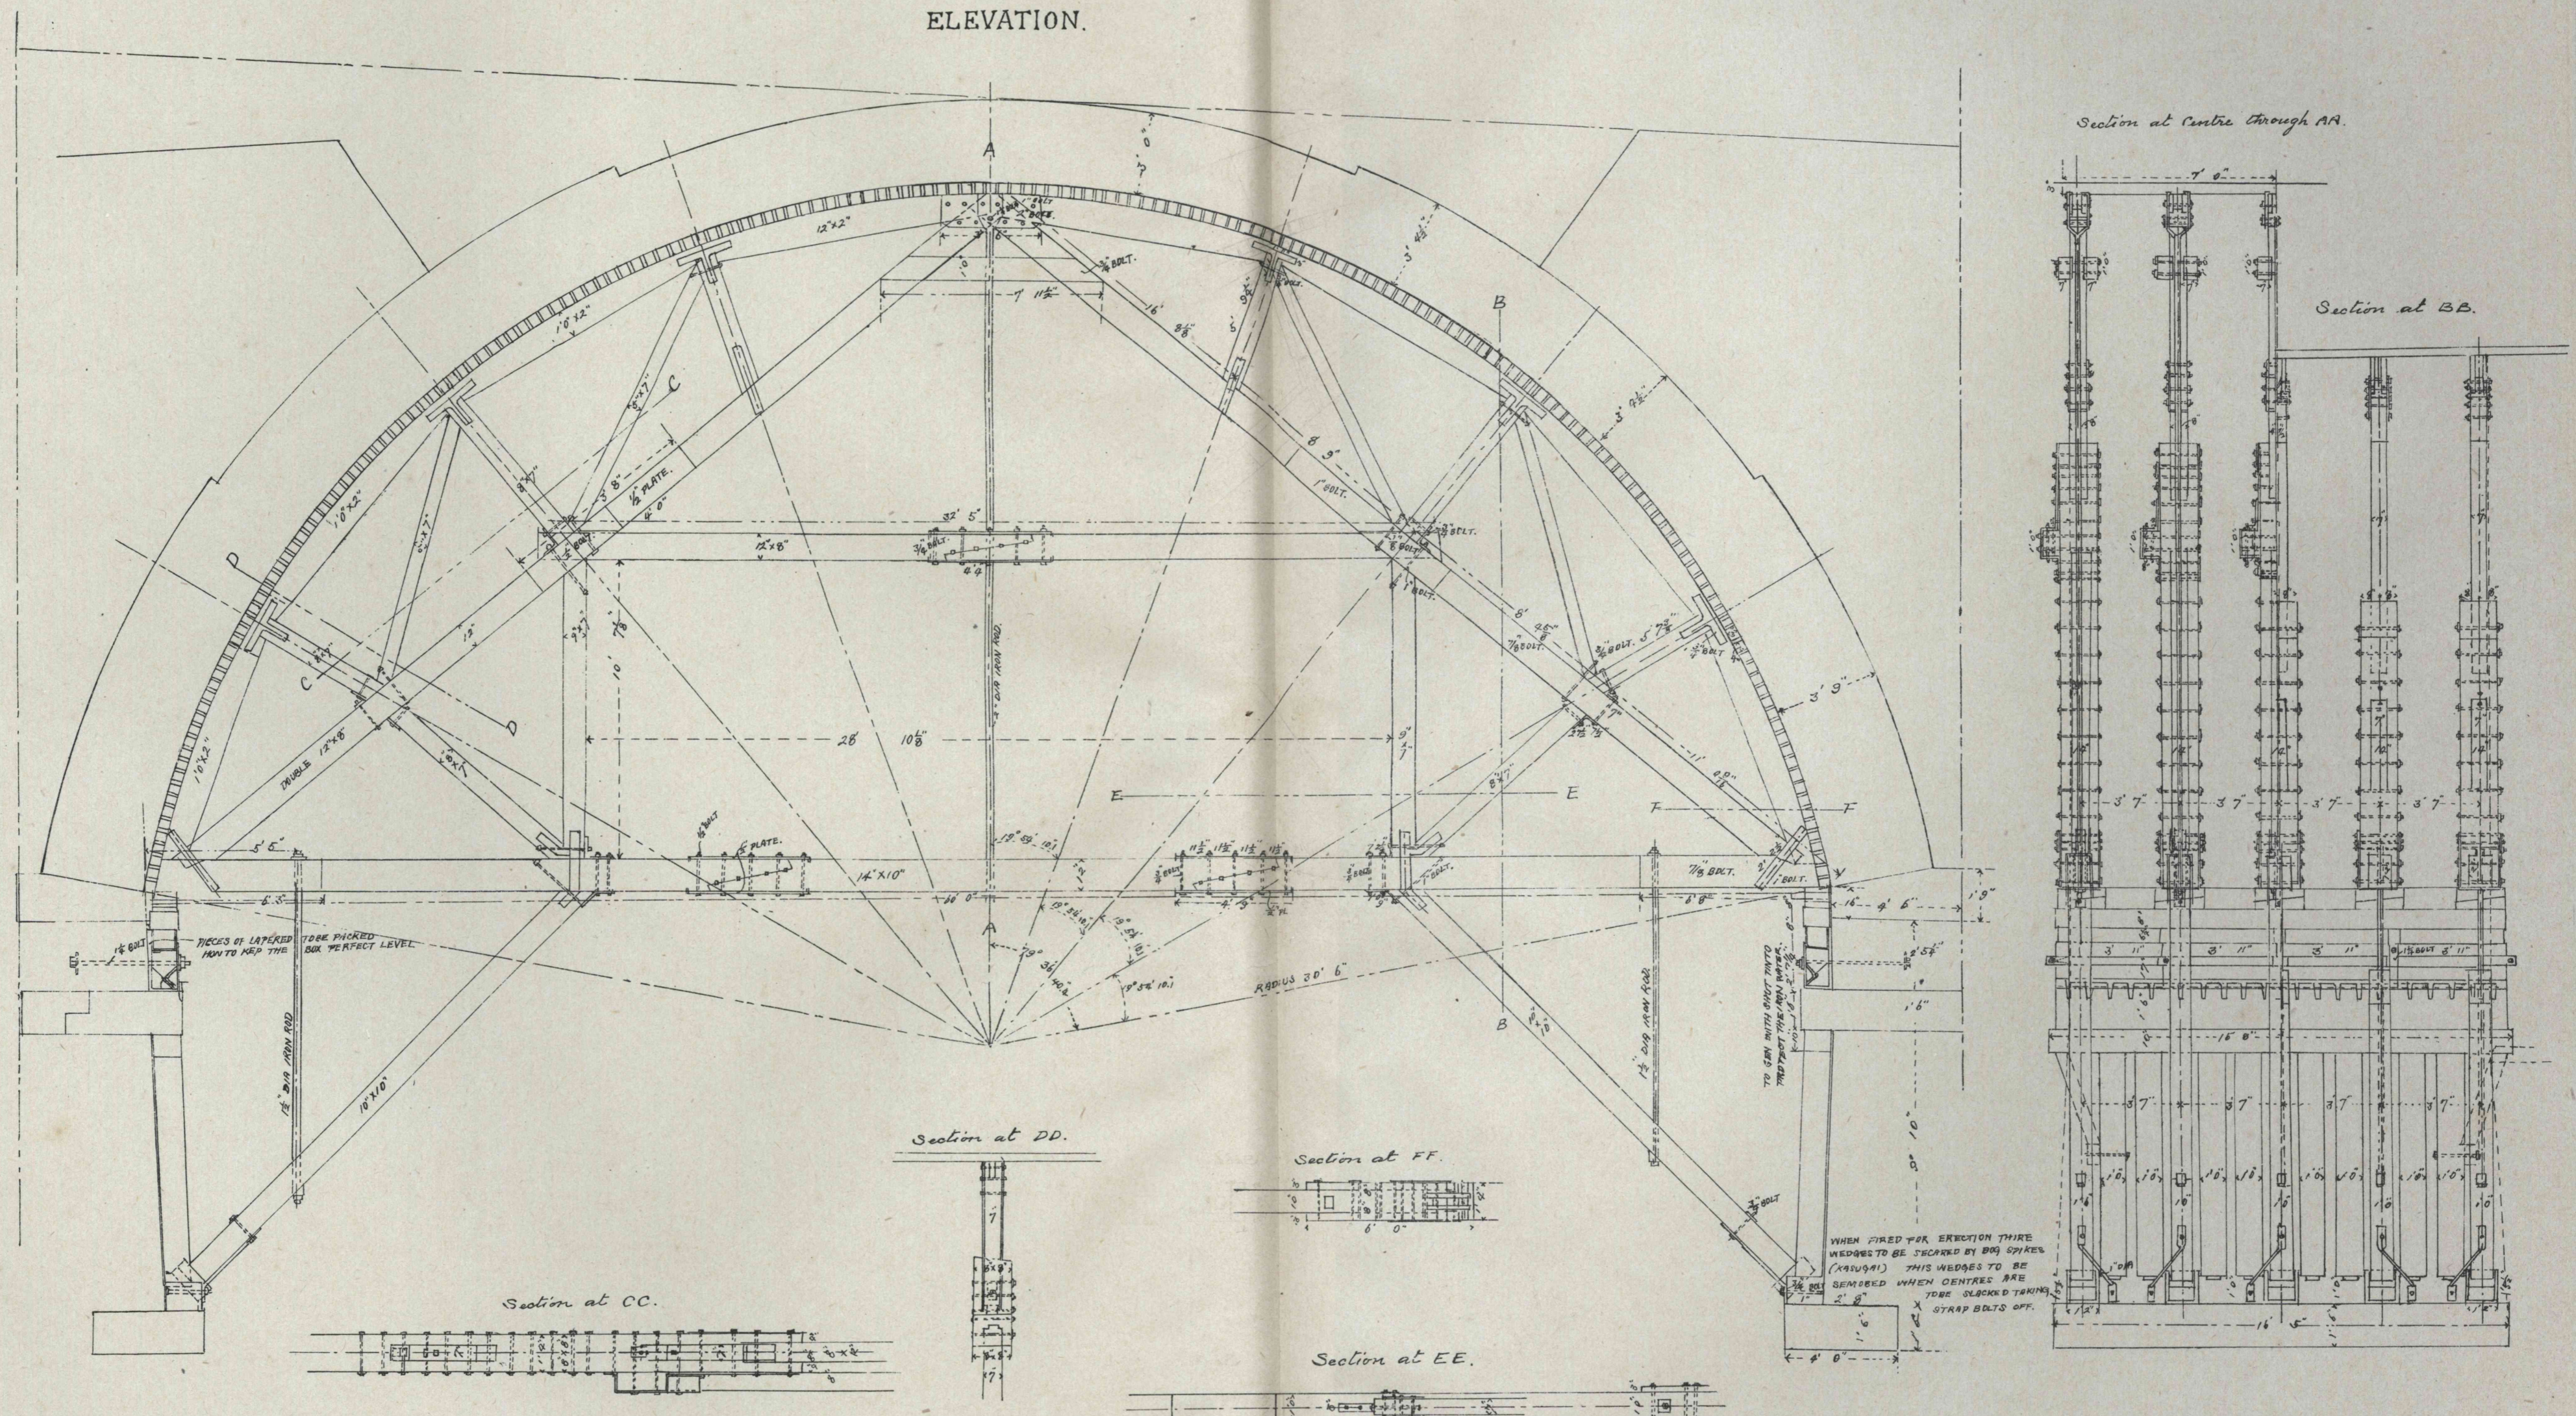

Scale 1/4 in to 1 ft