

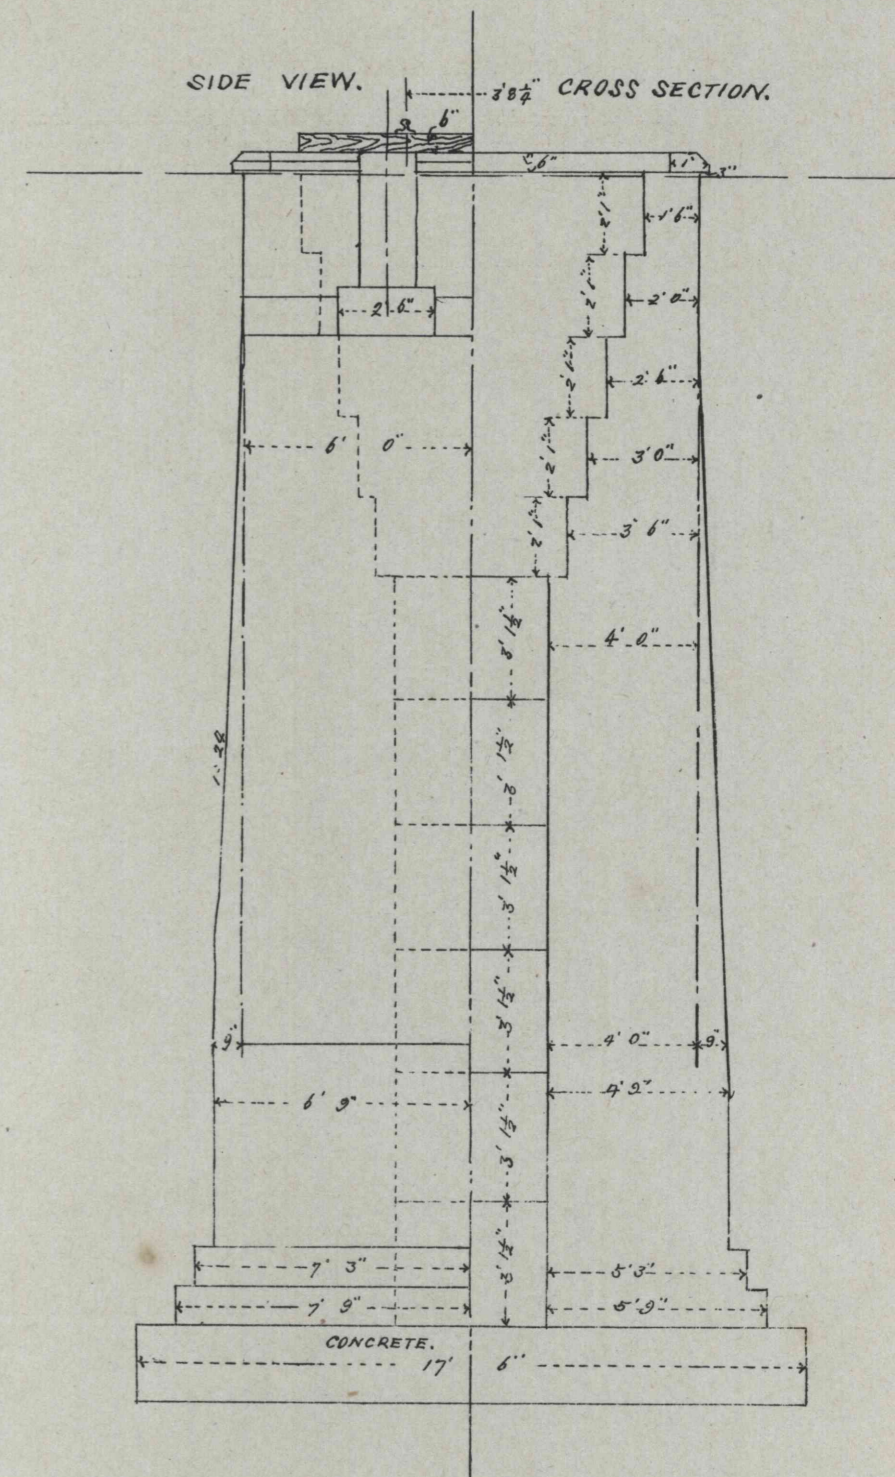
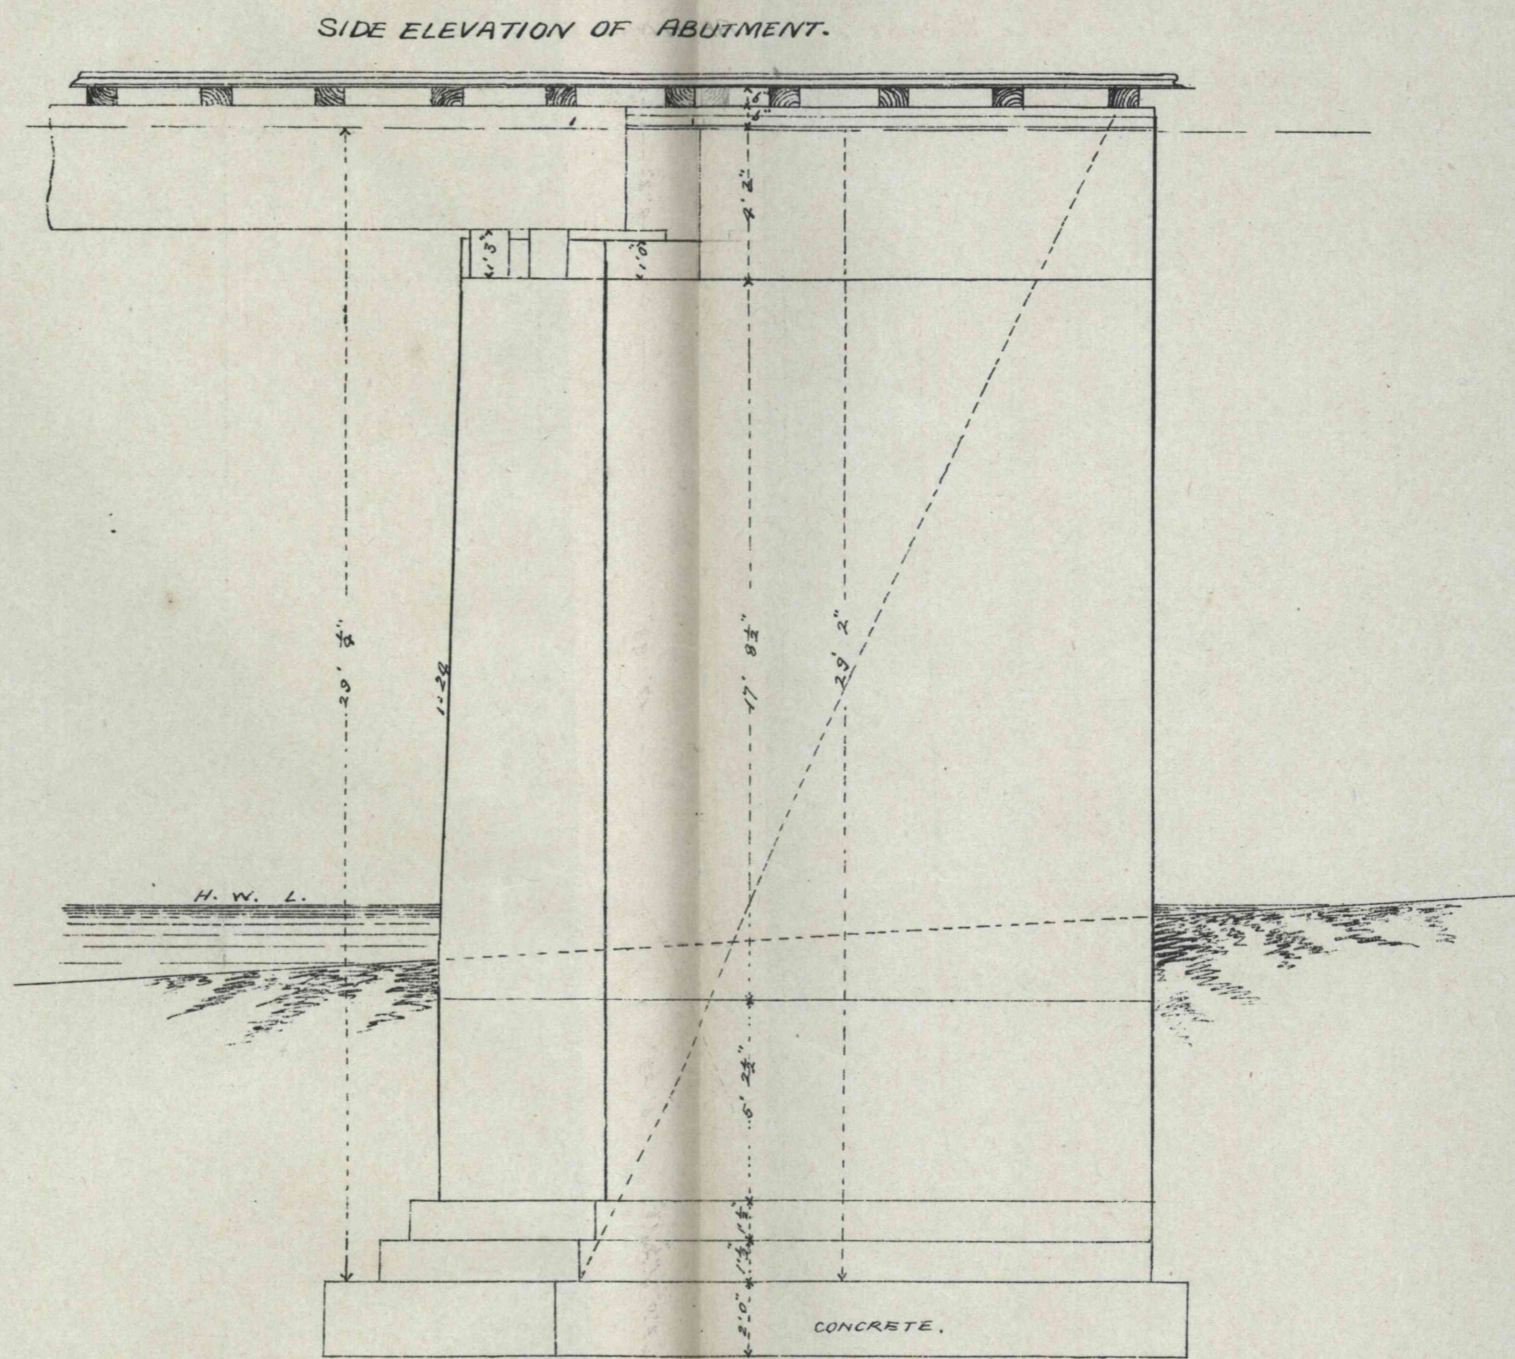



HIRAKAWA BRIDGE. (AOMORI IKARIGASEKI SECTION.)

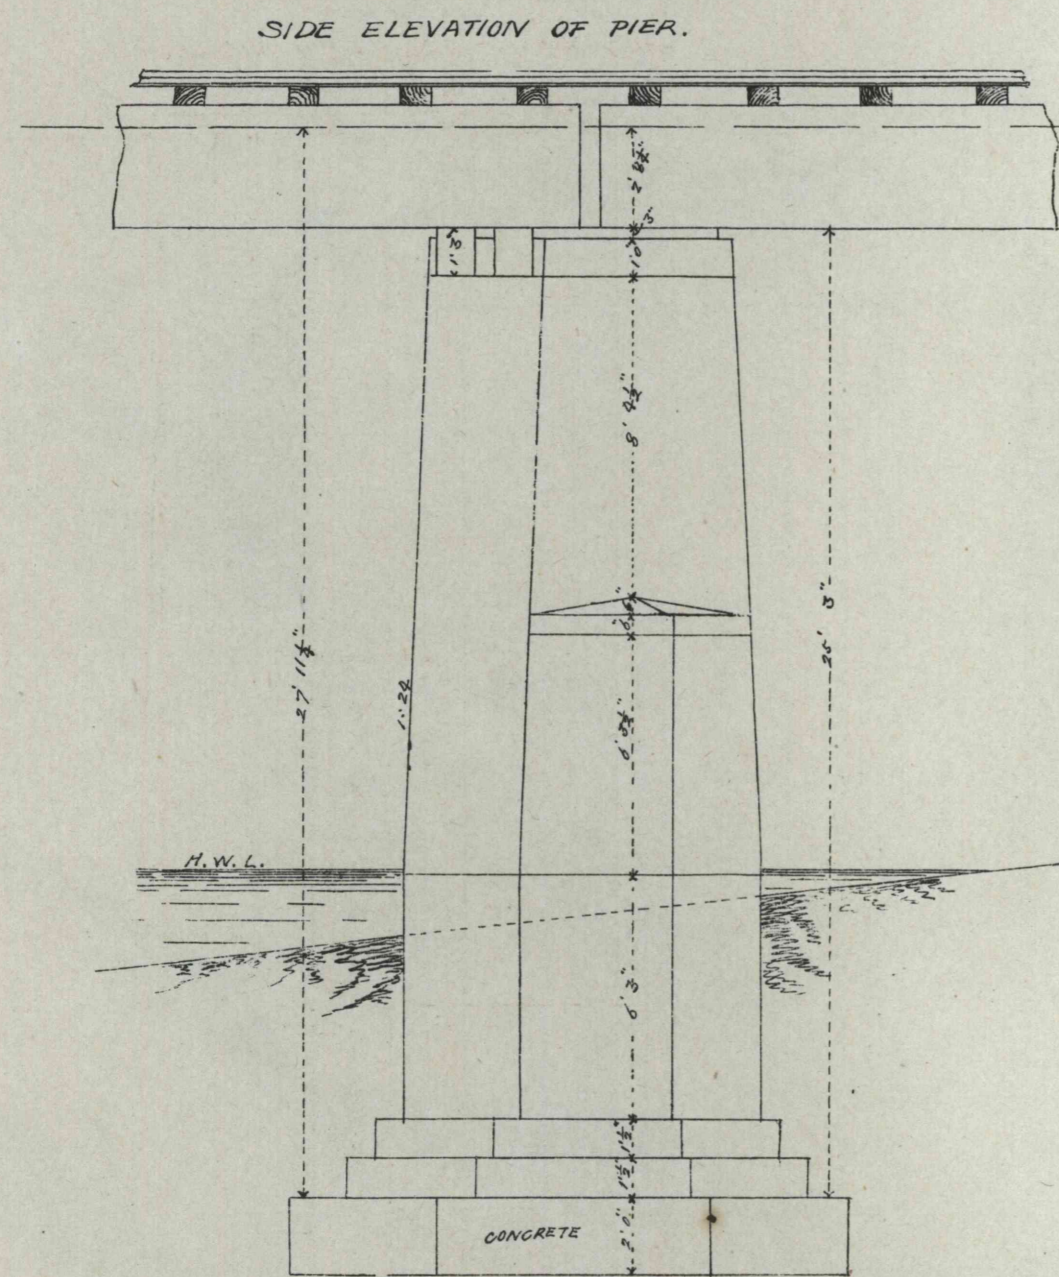

PLAN.

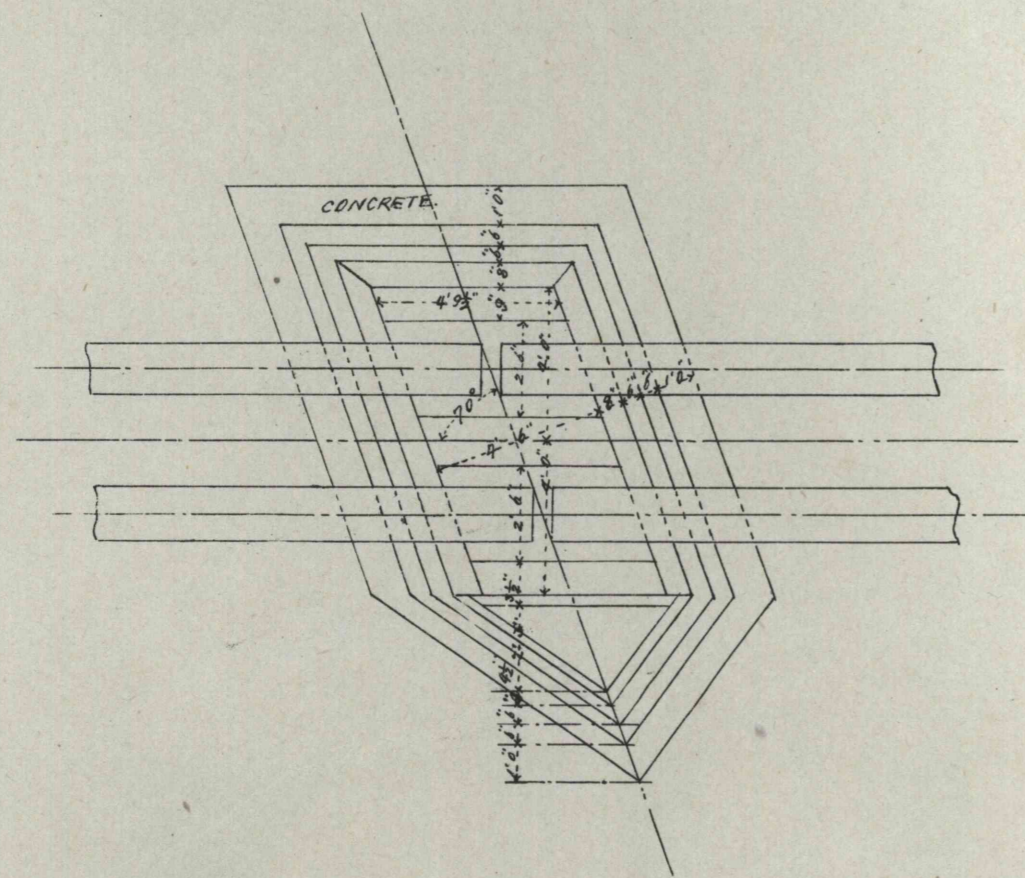

PLAN.

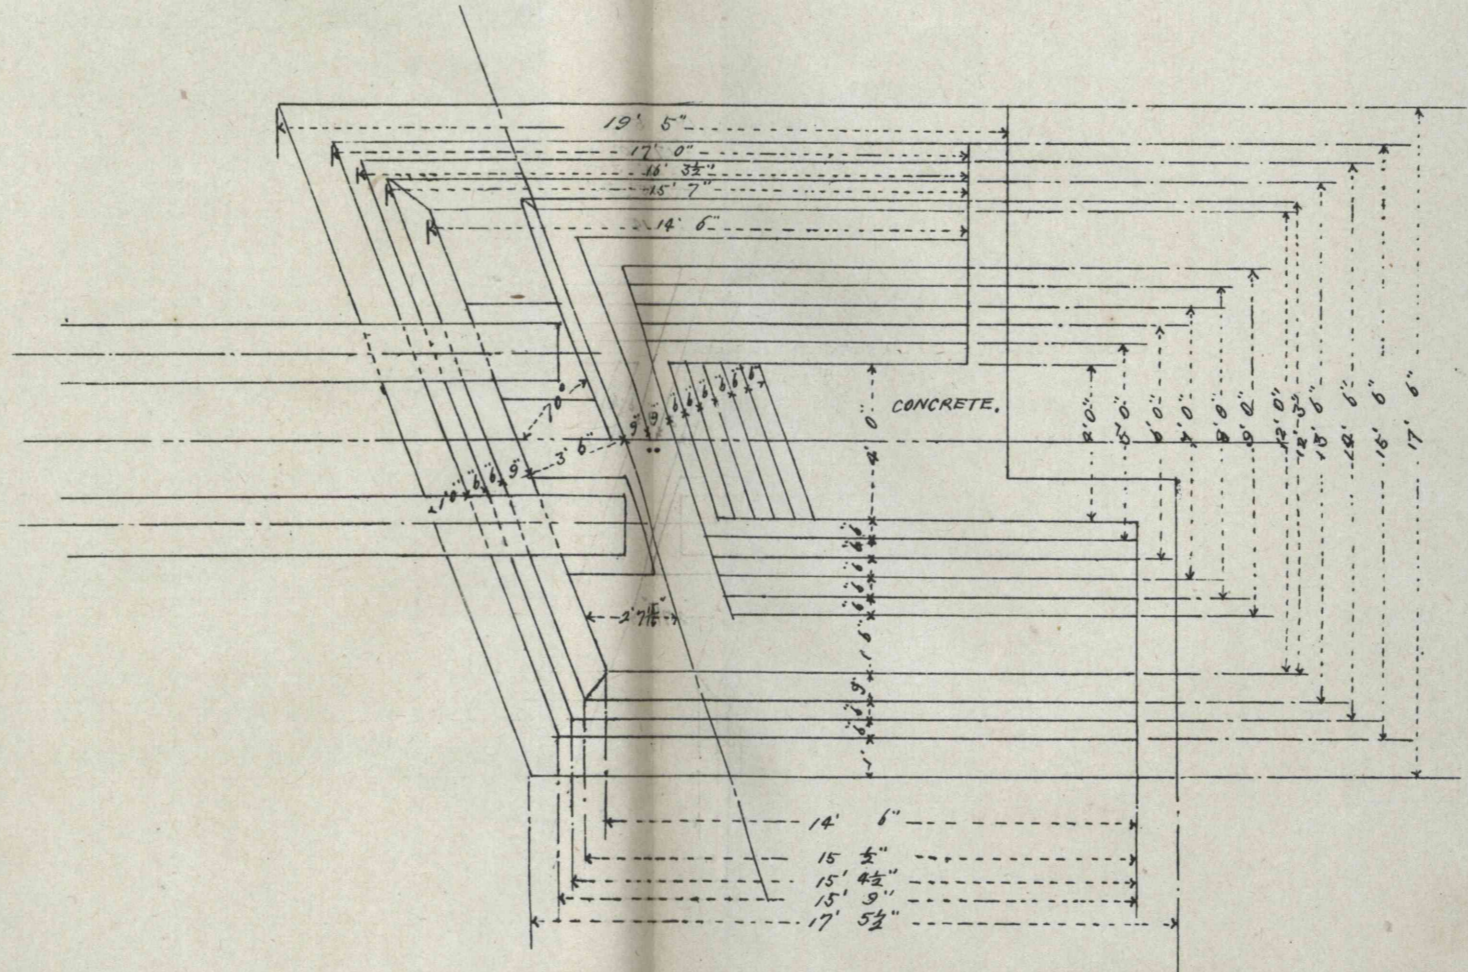

Scale 1 in to 5 ft.